


MISSION GARDENS FOURTH DIVISION
MISSION GARDENS 5TH DIVISION

EGLAND 2ND ADDITION

RT. DOC. NO. _____
C.R. DOC. NO. _____

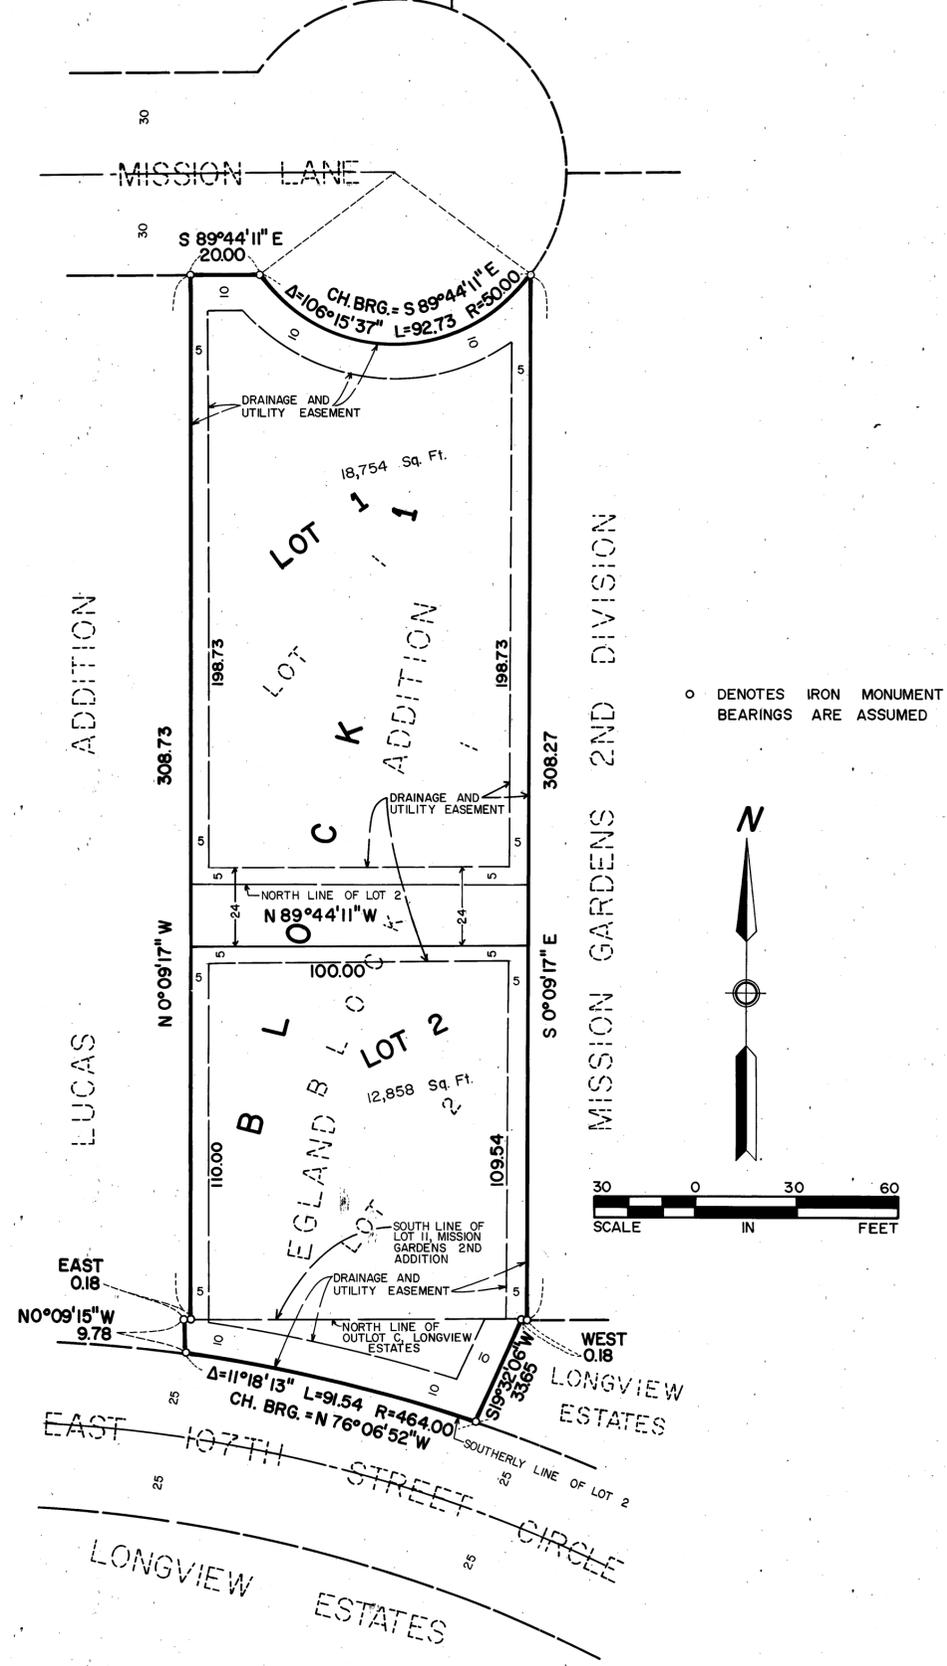

KNOW ALL MEN BY THESE PRESENTS: That Ordean E. Eglad and Ruth I. Eglad, husband and wife, owners and proprietors of the following described property situated in the County of Hennepin, State of Minnesota, to wit:

Lot 1, Block 1, EGLAND ADDITION, according to the plat thereof on file or of record in the office of the Registrar of Titles in and for Hennepin County, Minnesota

and
That part of Lot 2, Block 1, EGLAND ADDITION, embraced with Lot 11, MISSION GARDENS 2ND ADDITION, according to the plat thereof on file or of record in the office of the Registrar of Titles in and for Hennepin County, Minnesota

and
That part of Lot 2, Block 1, EGLAND ADDITION, embraced within Outlot C, LONGVIEW ESTATES, according to the plat thereof on file and of record in the office of the County Recorder of Hennepin County, Minnesota.

Have caused the same to be surveyed and platted as EGLAND 2ND ADDITION, and do hereby donate and dedicate to the public, for public use forever, the drainage and utility easements as shown on said plat.

In witness whereof said Ordean E. Eglad and Ruth I. Eglad, husband and wife, have set their hands and seals this 19th day of MARCH 1984.

SIGNED: Ordean E. Eglad
Ordean E. Eglad
Ruth I. Eglad
Ruth I. Eglad

STATE OF MINNESOTA
COUNTY OF HENNEPIN

The foregoing instrument was acknowledged before me this 19th day of MARCH 1984 by Ordean E. Eglad and Ruth I. Eglad, husband and wife

John K. Barnes
Notary Public, HENNEPIN County, Minnesota
My Commission Expires SEPTEMBER 18, 1985




I hereby certify that I have surveyed and platted the property described on this plat as EGLAND 2ND ADDITION; that this plat is a correct representation of said survey; that all distances are correctly shown on said plat in feet and hundredths of a foot; that all monuments have been correctly placed in the ground as shown on said plat; that the outside boundary lines are correctly designated on said plat; and that there are no wetlands or public highways to be designated on said plat.

Edward H. Sunde
Edward H. Sunde, Land Surveyor
Minnesota License No. 8612

STATE OF MINNESOTA
COUNTY OF HENNEPIN

The foregoing Surveyors Certificate was acknowledged before me this 9th day of MARCH 1984 by Edward H. Sunde, Land Surveyor.

John K. Barnes
Notary Public, HENNEPIN County, Minnesota
My Commission Expires SEPTEMBER 18, 1985

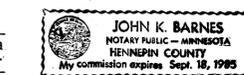

BLOOMINGTON, MINNESOTA

The plat of EGLAND 2ND ADDITION was approved and accepted by the City Council of the City of Bloomington, Minnesota at a regular meeting thereof held this day of _____, 1984. If applicable, the written comments and recommendations of the Commissioner or Transportation and the County Highway Engineer have been received by the City or the prescribed 30 day period has elapsed without receipt of such comments and recommendations as provided by Minn. Statutes, Section 505.03, Subd. 2.

CITY COUNCIL OF BLOOMINGTON, MINNESOTA

By: _____ its Mayor
By: _____ its Manager

PROPERTY TAXATION DEPT., HENNEPIN COUNTY, MINNESOTA

I hereby certify that taxes payable in _____ and prior years have been paid for land described on this plat. Dated this _____ day of _____, 1984.

Verton T. Hoppe, Director,
SURVEY DIVISION, Hennepin County, Minnesota
BY: _____ Tax Clerk

Pursuant to Chapter 810, Minnesota Laws of 1969, this plat has been approved this _____ day of _____, 1984.

Robert L. Bakka, Hennepin County Surveyor
REGISTRAR OF TITLES, Hennepin County, Minnesota
BY: _____

I hereby certify that the within plat of EGLAND 2ND ADDITION was filed in this office this _____ day of _____, 1984 at _____ o'clock _____ M.

R. DAN CARLSON, Registrar of Titles
COUNTY RECORDER, Hennepin County, Minnesota
BY: _____ Deputy

I hereby certify that the within plat of EGLAND 2ND ADDITION was filed for record in this office this _____ day of _____, 1984 at _____ o'clock _____ M.

R. DAN CARLSON, County Recorder
BY: _____ Deputy