


WHITE ADDITION

C.R. DOC. NO. _____

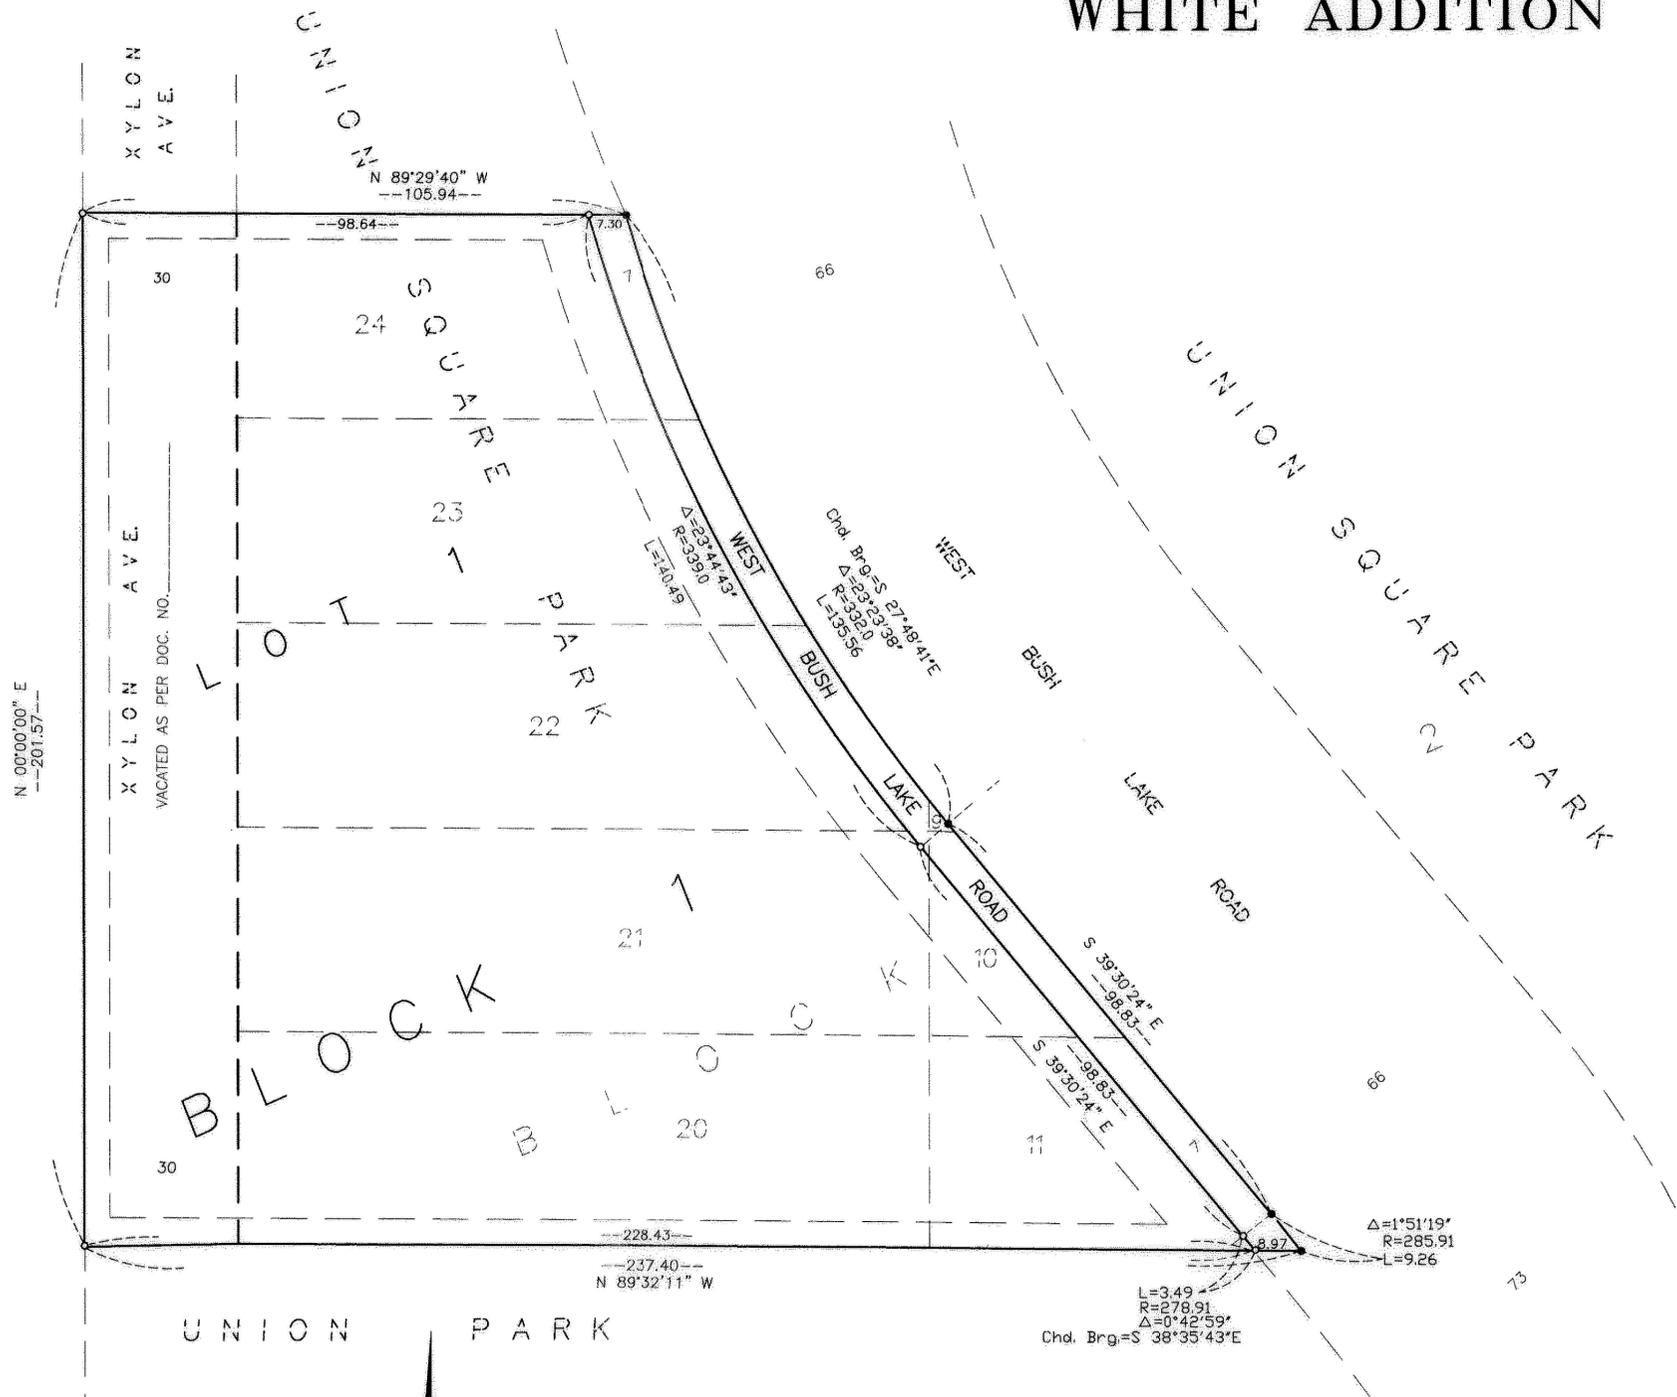

KNOW ALL MEN BY THESE PRESENTS: That James C. White and Janet M. White, his wife, owners and proprietors of the following described property situated in the State of Minnesota and County of Hennepin to wit:


Lot 20 and 21 and those portions of Lots 9 through 11 and 22, 23, 24, inclusive which lie Westerly of Bush Lake Road, as platted, all in Block 2, Union Square Park, together with that part of Xylon Avenue vacated (formerly known as Barns Street) as dedicated in the recorded plat of Union Square Park, lying south of the westerly extension of the north line of Lot 24, Block 2, Union Square Park, and lying north of the westerly extension of the south line of Lot 20 of said Block 2.

Have caused the same to be surveyed and platted as WHITE ADDITION and do hereby donate and dedicate to the public for public use forever the road and easements for utility and drainage purposes as shown on the plat. In witness whereof said James C. White and Janet M. White, his wife, have hereunto set their hands this 18 day of MAY, 2004.

SIGNED: [Signature] James C. White
[Signature] Janet M. White

STATE OF MINNESOTA
 COUNTY OF HENNEPIN
 The foregoing instrument was acknowledged before me this 18 day of May, 2004, by James C. White and Janet M. White, his wife.

Notary Public, Hennepin County, Minnesota
 My commission expires 1-31-05

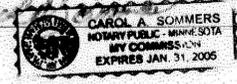

I hereby certify that I have surveyed and platted the property described on this plat as: WHITE ADDITION that this plat is a correct representation of the survey; that all distances are correctly shown on the plat in feet and hundredths of a foot; that all monuments have been correctly placed in the ground as shown; that the outside boundary lines are correctly designated on the plat and that there are no wetlands as defined in Minnesota Statutes, Section 505.02, Subd. 1 or public highways to be designated other than as shown.

[Signature]
 Larry R. Couture, Land Surveyor
 Minnesota License No. 9018

STATE OF MINNESOTA
 COUNTY OF HENNEPIN
 The foregoing Surveyors Certificate was acknowledged before me this 30th day of April, 2004 by Larry R. Couture Land Surveyor, Minnesota License No. 9018.

[Signature]
 Notary Public, Hennepin County, Minnesota
 My commission expires 1-31-05



BLOOMINGTON, MINNESOTA
 This plat of WHITE ADDITION was approved and accepted by the City Council of Bloomington, Minnesota at a regular meeting thereof held this _____ day of _____, 2004. If applicable, the written comments and recommendations of the commissioner of Transportation and the County Highway Engineer have been received by the City or the prescribed 30 day period has elapsed without receipt of such comments and recommendations, as provided by Minn. Statutes, Section 505.03, Subd. 2.

By _____ Mayor by _____ Manager
 TAXPAYER SERVICES DEPARTMENT
 HENNEPIN COUNTY, MINNESOTA
 I hereby certify that taxes payable in _____ and prior years have been paid for lands described on this plat. Dated this _____ day of _____, 2004.


Patrick H. O'Connor, Hennepin County Auditor by _____ Deputy
 SURVEY DIVISION
 HENNEPIN COUNTY, MINNESOTA
 Pursuant to MINN. STAT. Sec. 383b.565 (1969), this plat has been approved this _____ day of _____, 2004.

William P. Brown, Hennepin County Surveyor by _____


COUNTY RECORDER
 HENNEPIN COUNTY, MINNESOTA
 I hereby certify that the within plat of WHITE ADDITION was filed in this office this _____ day of _____, 2004, at _____ o'clock _____ M.

Michael H. Cunniff, County Recorder by _____ Deputy

● Denotes Iron Monument Found
 ○ Denotes Iron Monument Set
 Bearings Shown are on assumed basis.

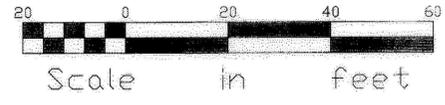

Drainage and Utility Easements are Shown Thus:
 (NOT TO SCALE)

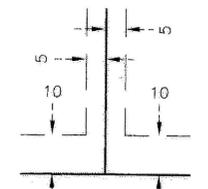

Being 10 feet in width adjoining right of way lines and 5 feet in width adjoining lot lines, unless otherwise indicated on the plat.

