


APARTMENT OWNERSHIP NO. 209 THE COURTYARD, A CONDOMINIUM


BUILDINGS: 1321, 1331

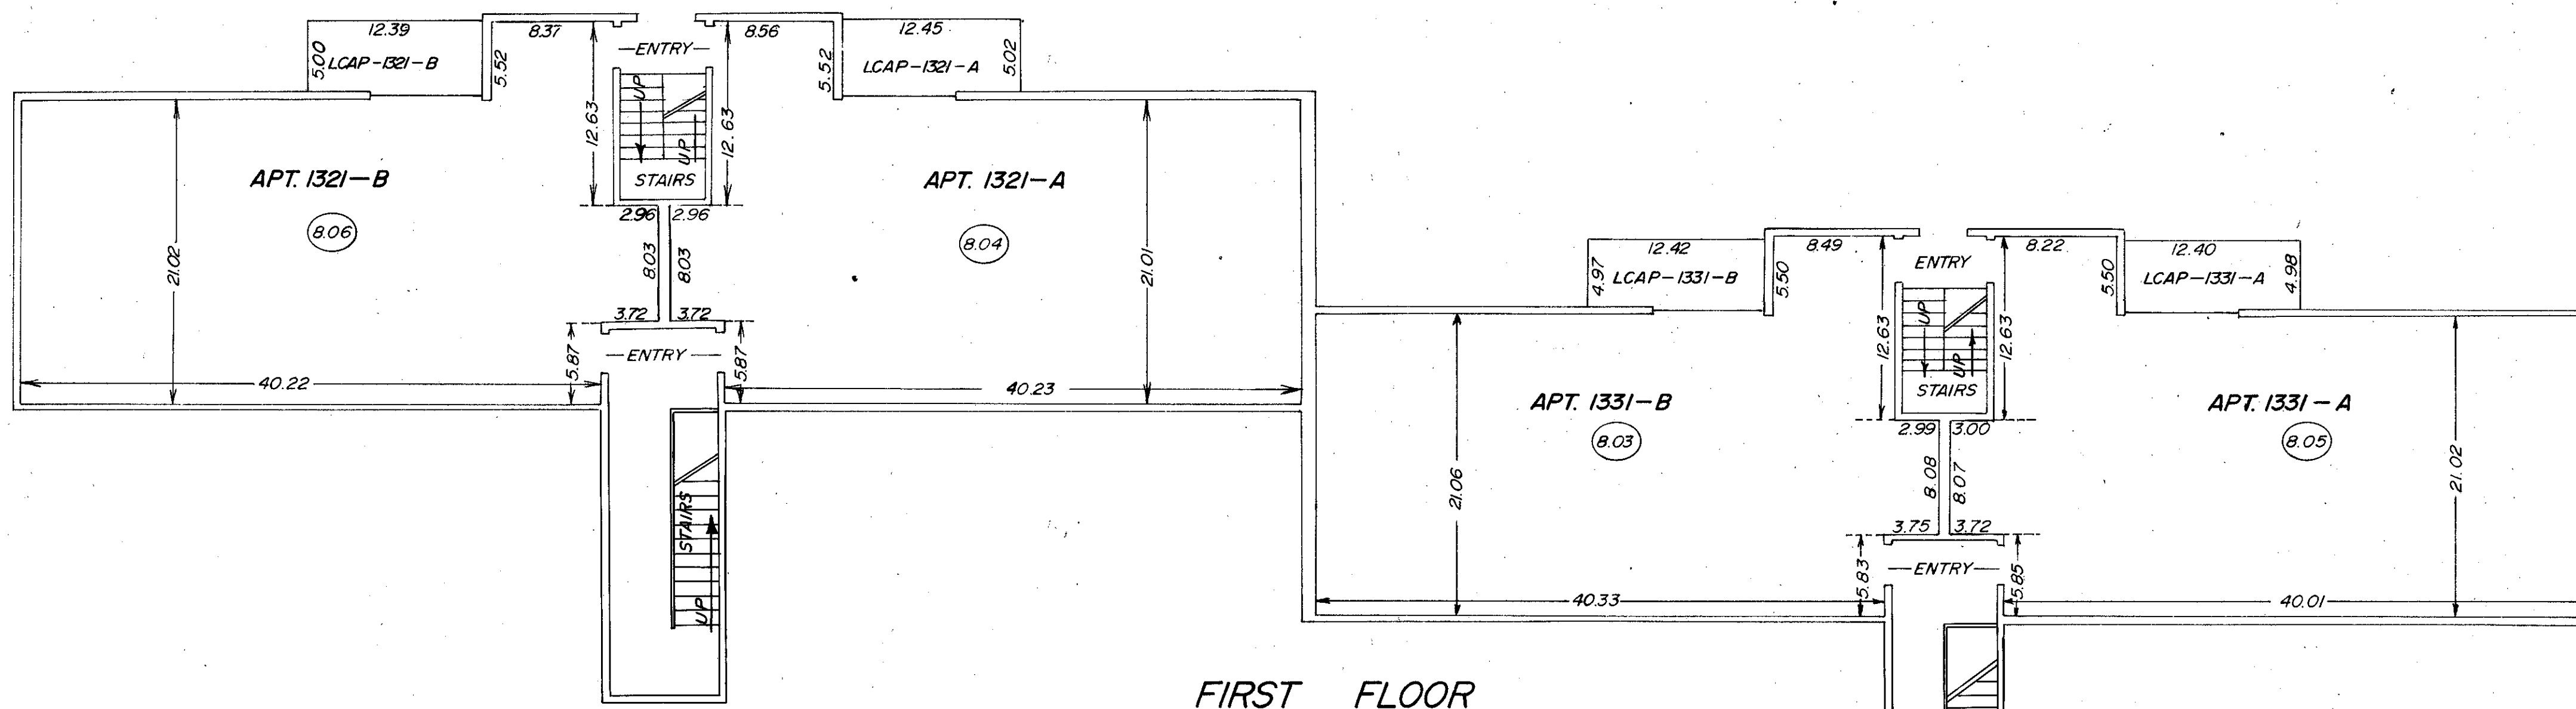

Bldg. 1321

8.04 DENOTES CEILING HEIGHTS

Bldg. 1331

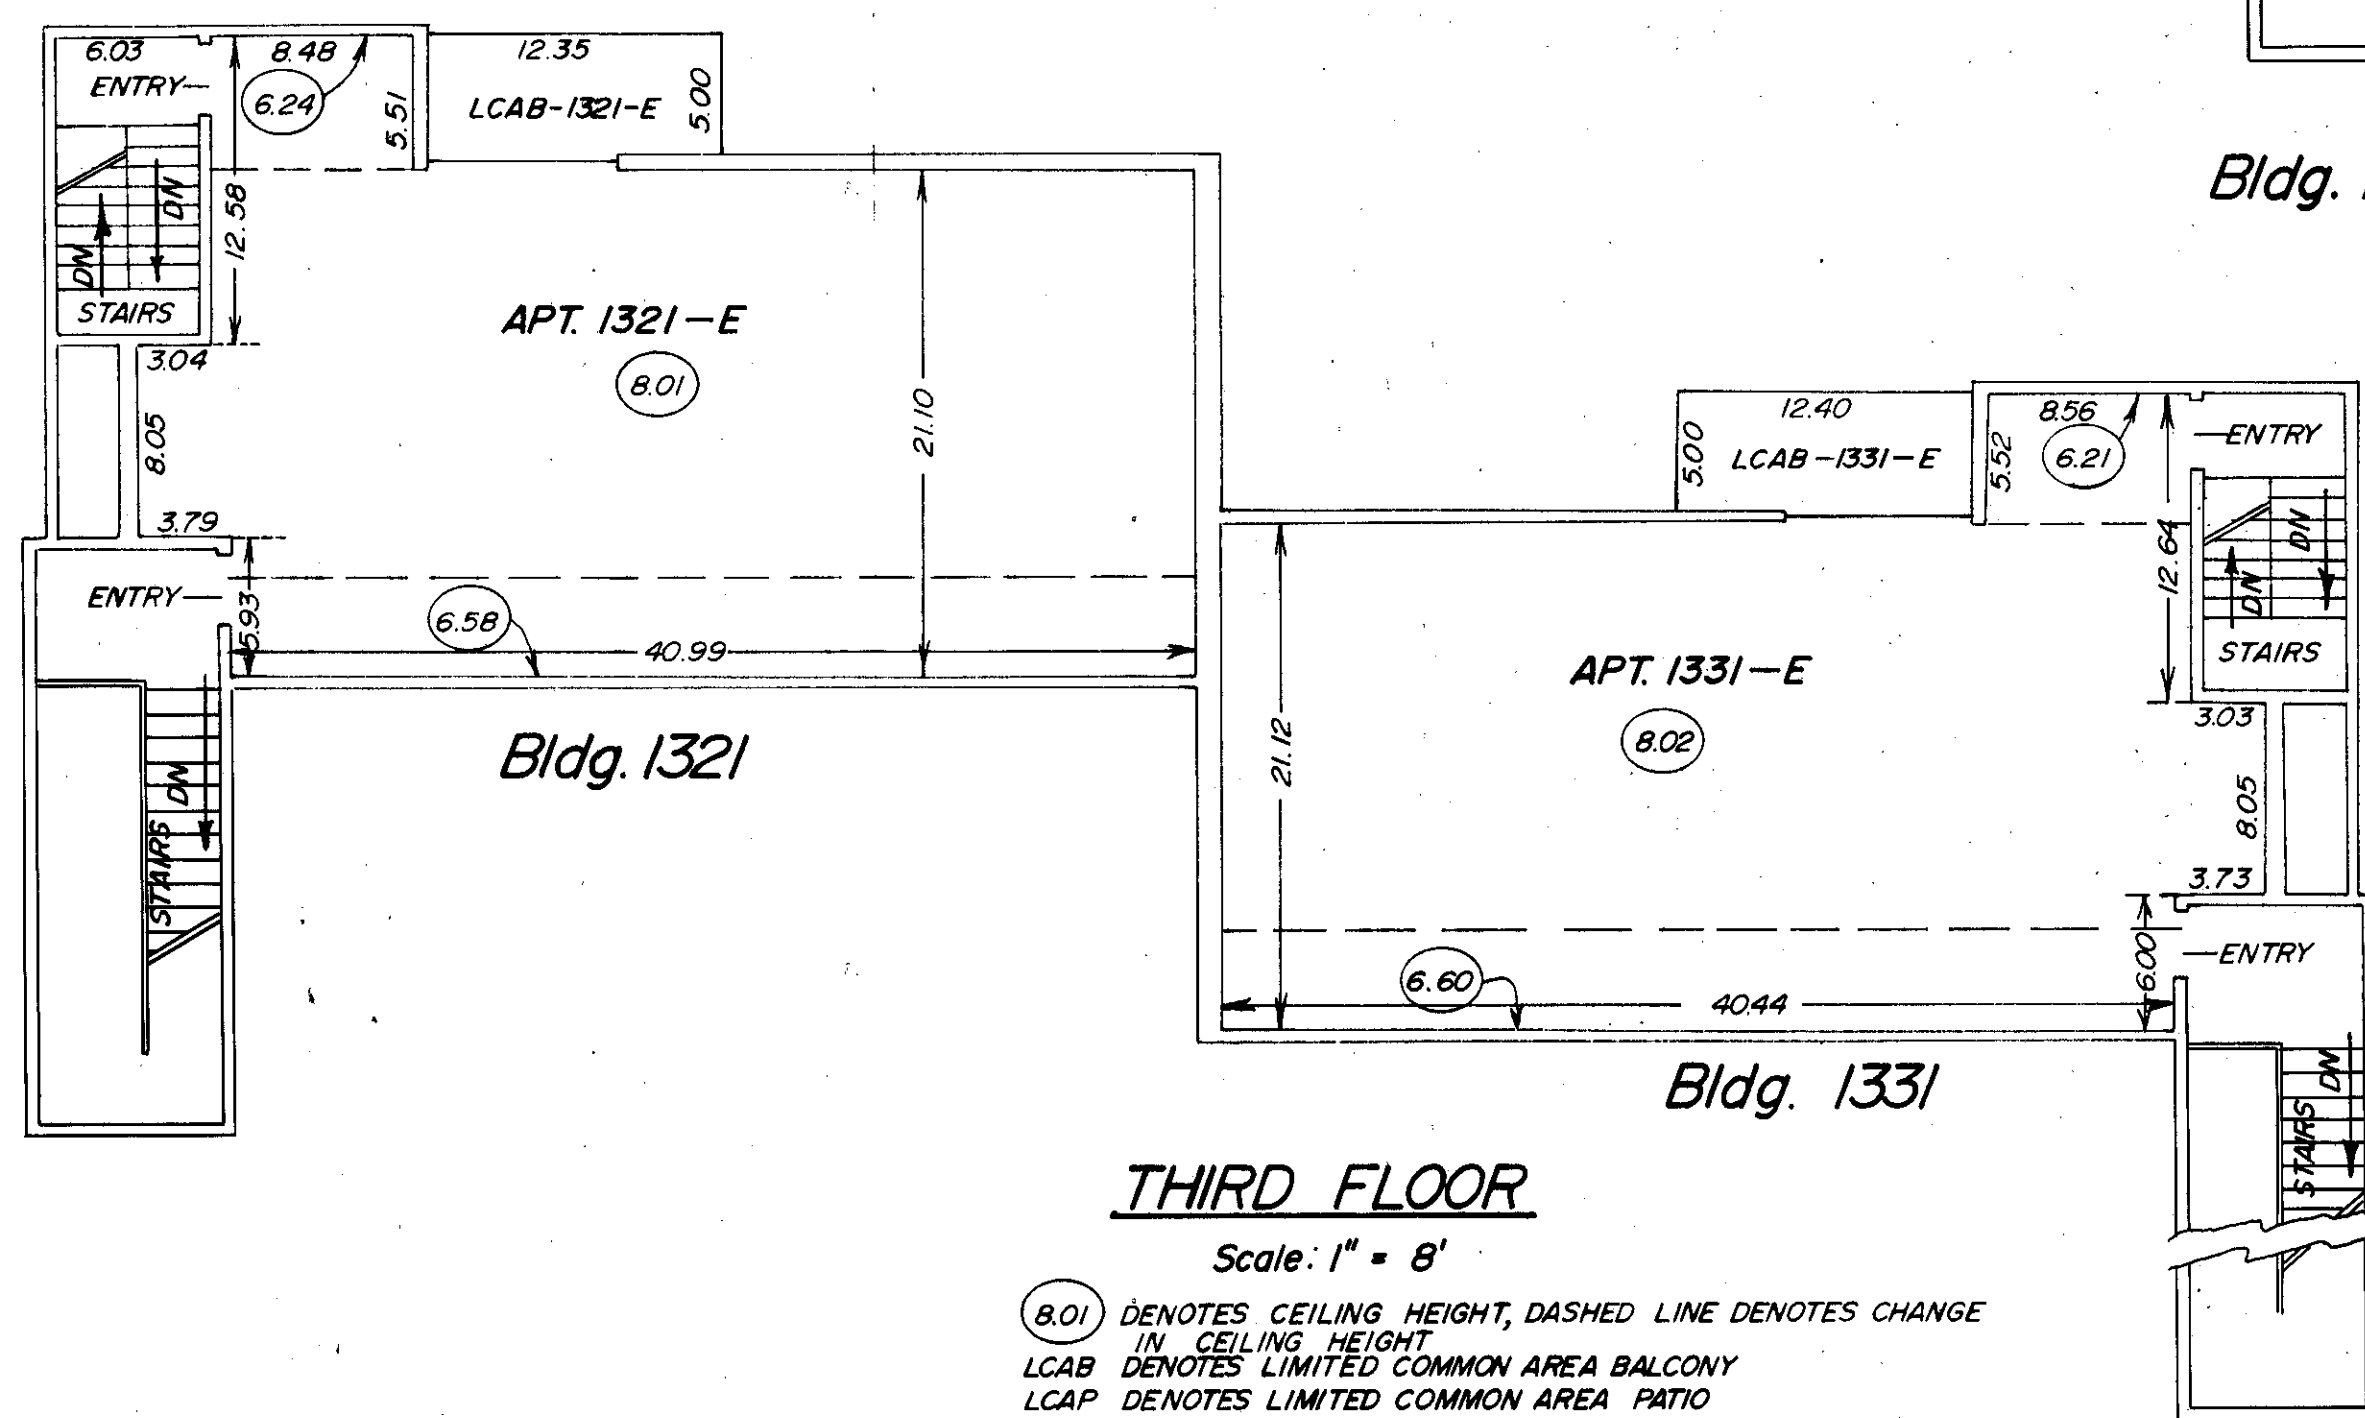


THIRD FLOOR

Scale: 1" = 8'

8.01 DENOTES CEILING HEIGHT, DASHED LINE DENOTES CHANGE IN CEILING HEIGHT
 LCAB DENOTES LIMITED COMMON AREA BALCONY
 LCAP DENOTES LIMITED COMMON AREA PATIO

APARTMENT OWNERSHIP NO. 209 THE COURTYARD, A CONDOMINIUM

BUILDINGS: 1321, 1331

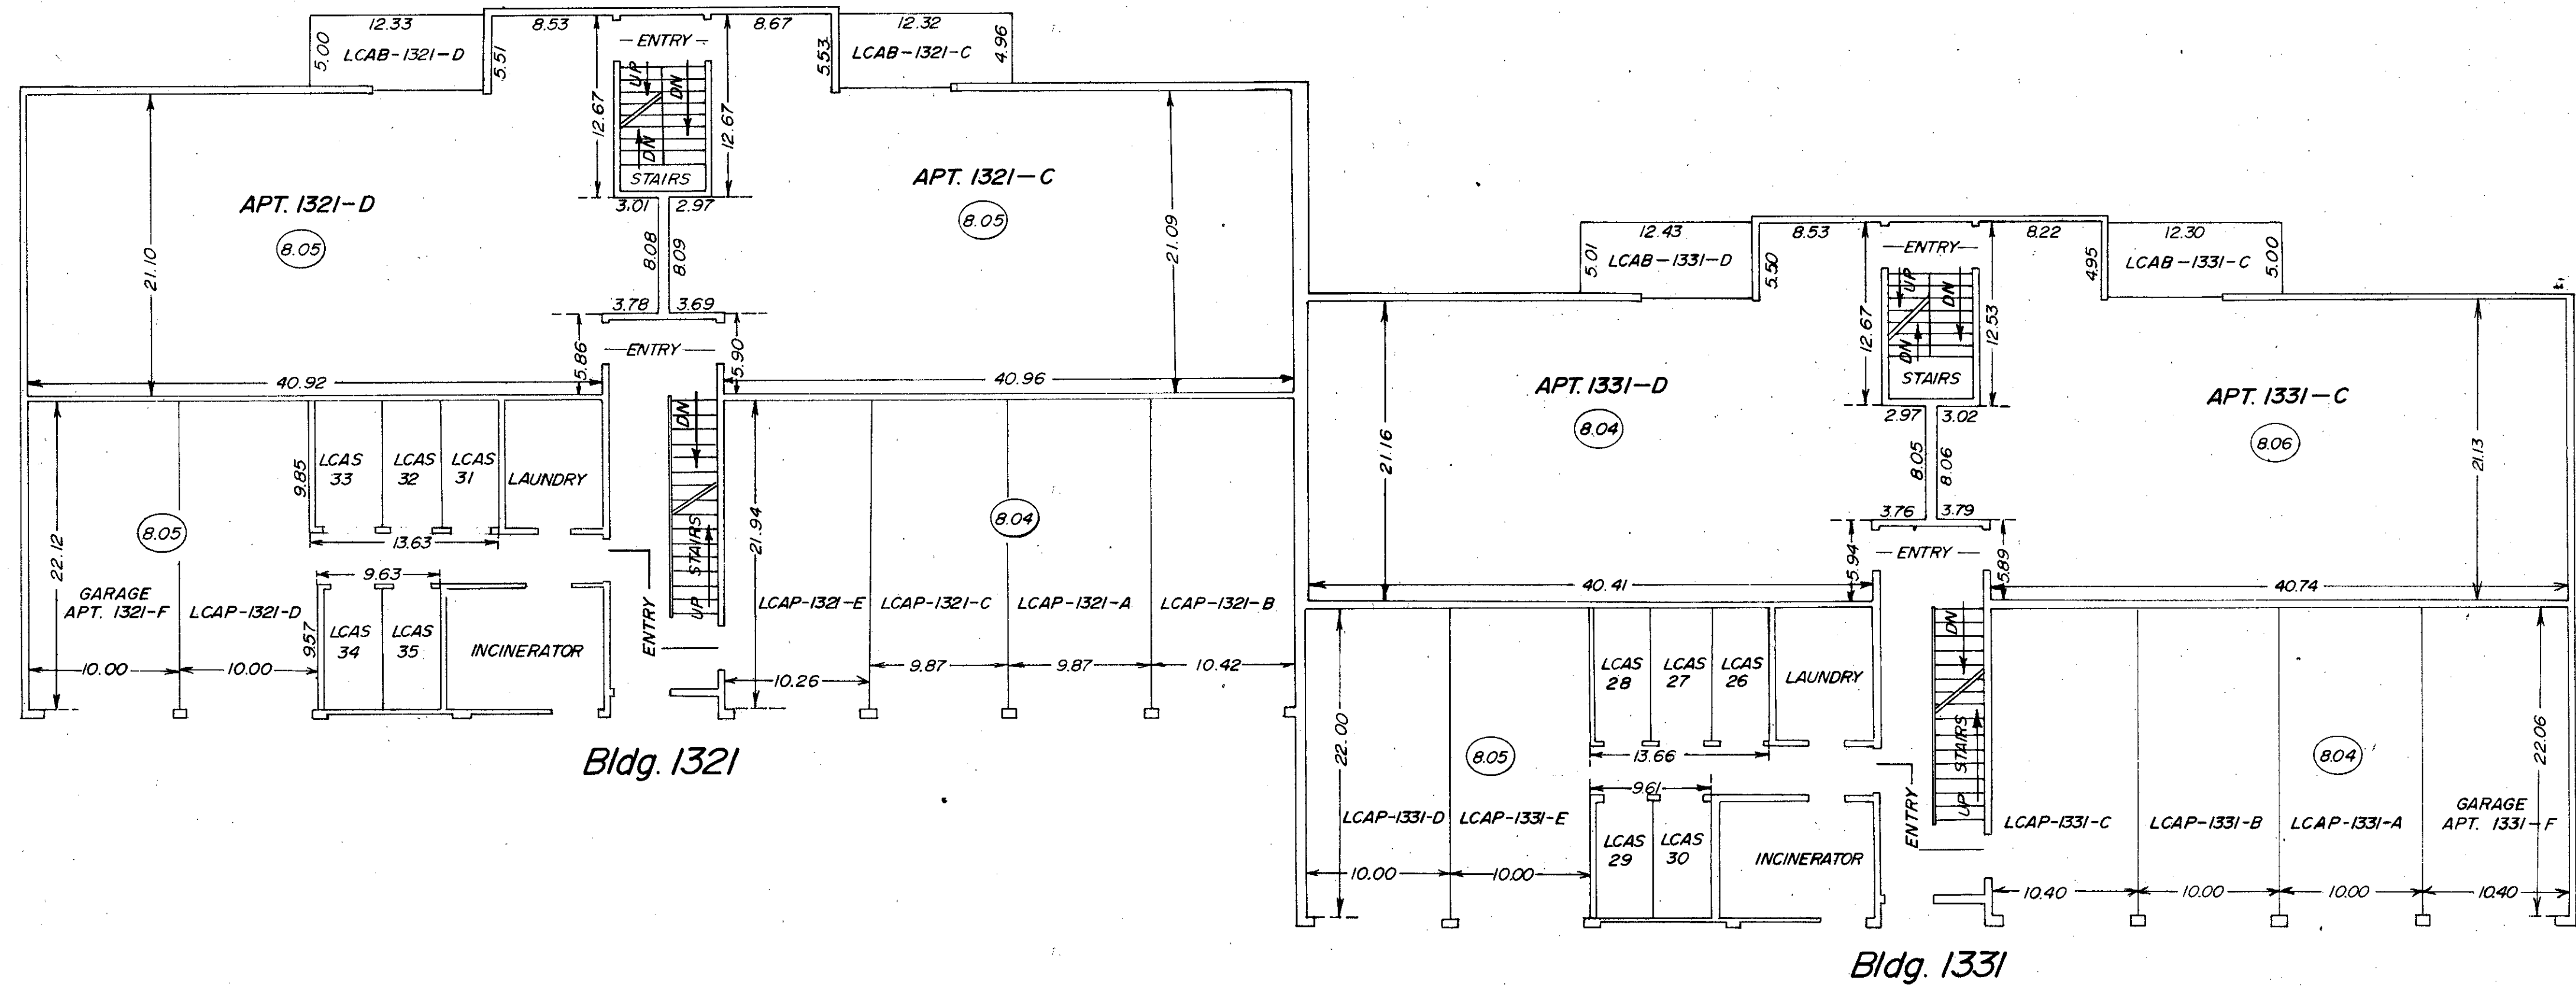


SECOND FLOOR

Scale: 1" = 8'

- ⊙ 8.05 DENOTES CEILING HEIGHT.
- LCAB DENOTES LIMITED COMMON AREA BALCONY
- LCAP DENOTES LIMITED COMMON AREA PARKING
- LCAS DENOTES LIMITED COMMON AREA STORAGE


APARTMENT OWNERSHIP NO. 209 THE COURTYARD, A CONDOMINIUM

BUILDINGS: 8242, 8252, 8262

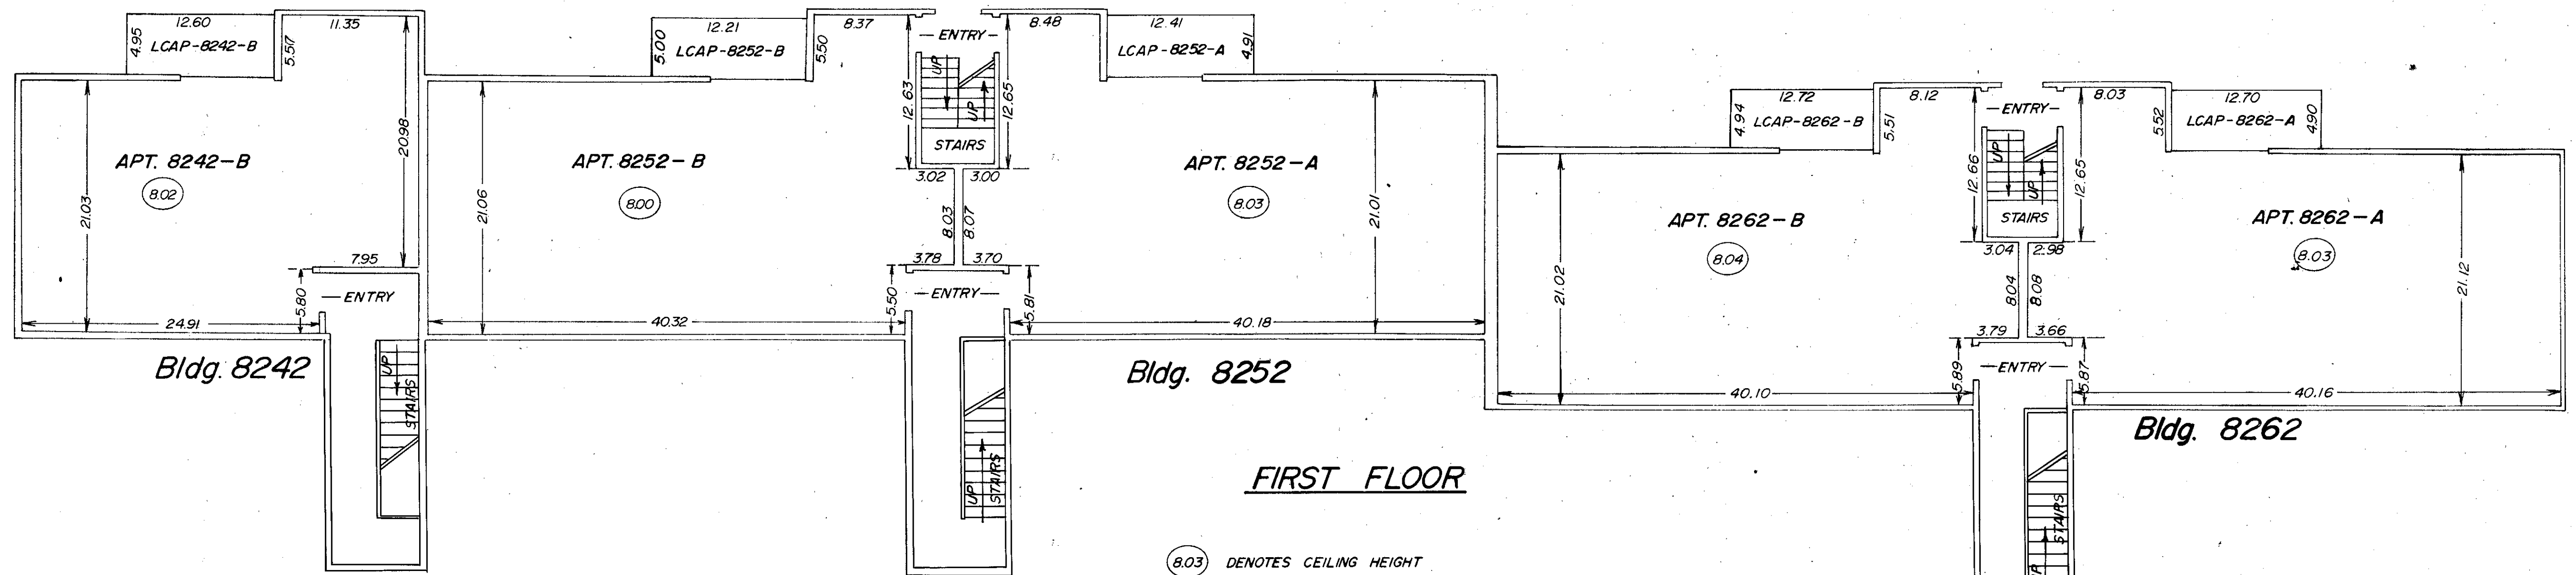

FIRST FLOOR

(8.03) DENOTES CEILING HEIGHT

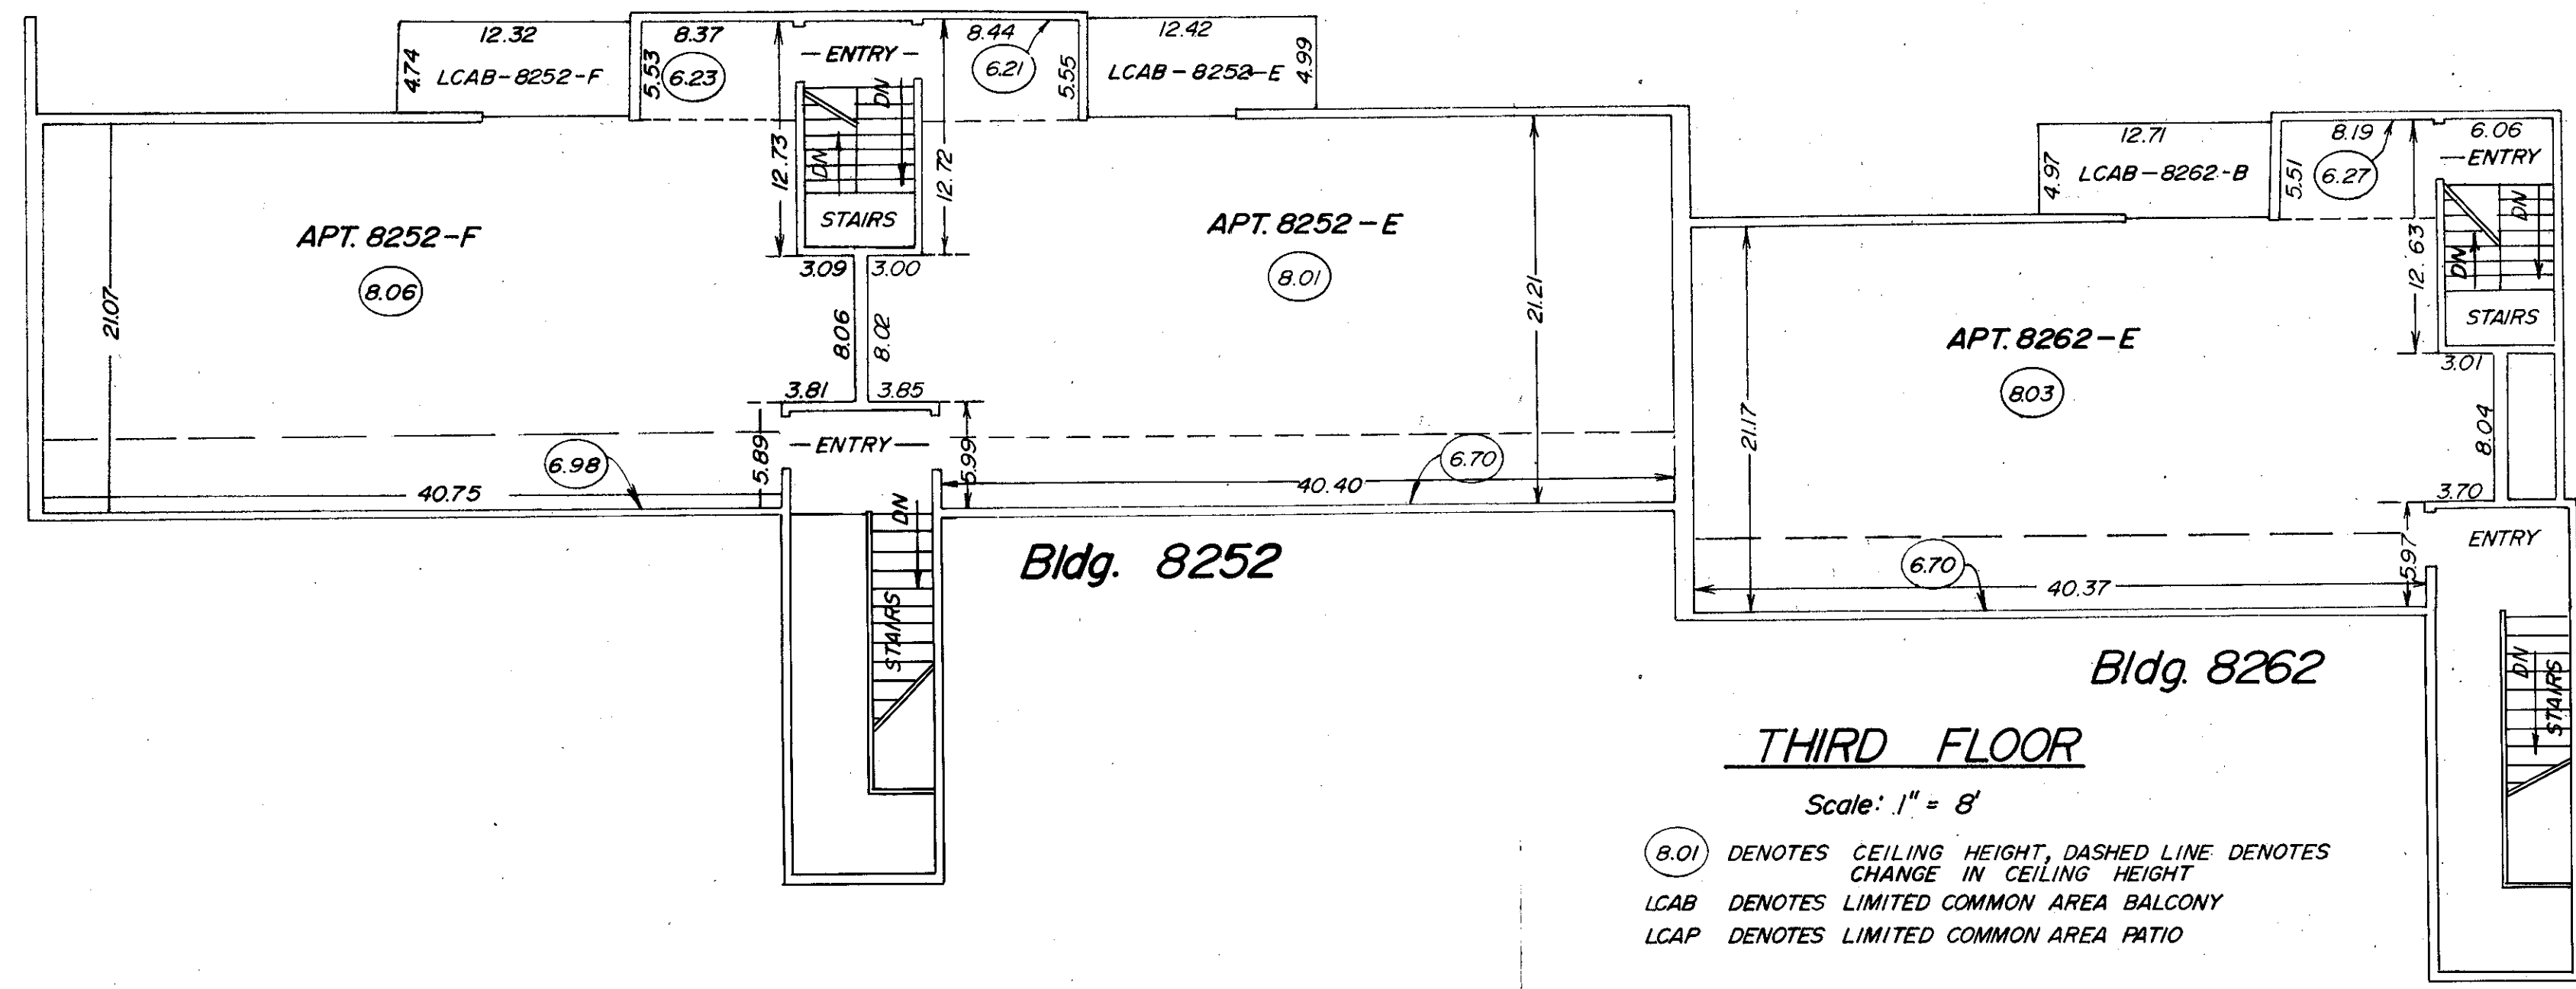


THIRD FLOOR

Scale: 1" = 8'

(8.01) DENOTES CEILING HEIGHT, DASHED LINE DENOTES CHANGE IN CEILING HEIGHT
 LCAB DENOTES LIMITED COMMON AREA BALCONY
 LCAP DENOTES LIMITED COMMON AREA PATIO

APARTMENT OWNERSHIP NO. 209 THE COURTYARD, A CONDOMINIUM

BUILDINGS : 8242, 8252, 8262

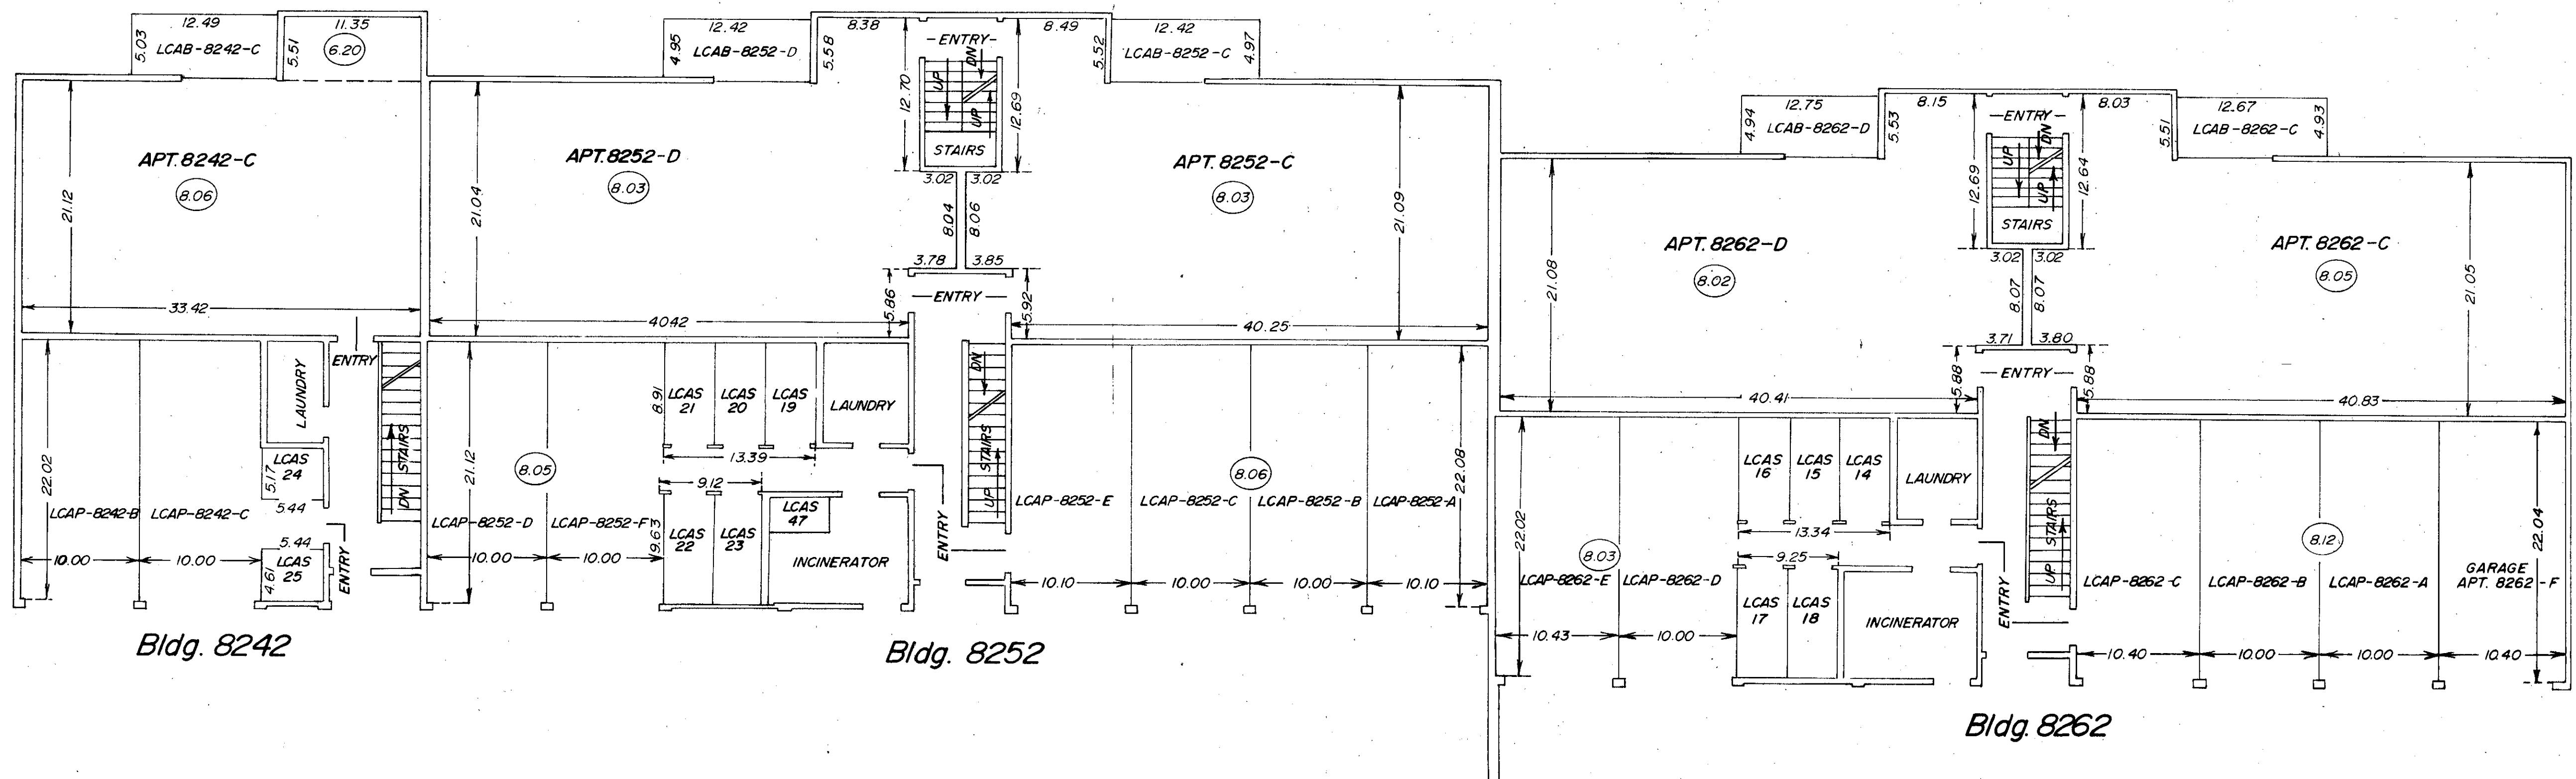


SECOND FLOOR

Scale: 1" = 8'

- (8.06) DENOTES CEILING HEIGHT, DASHED LINE DENOTES CHANGE IN CEILING HEIGHT
- LCAB DENOTES LIMITED COMMON AREA BALCONY
- LCAP DENOTES LIMITED COMMON AREA PARKING
- LCAS DENOTES LIMITED COMMON AREA STORAGE


APARTMENT OWNERSHIP NO. 209 THE COURTYARD, A CONDOMINIUM.

BUILDINGS: 8232, 8222, 8212

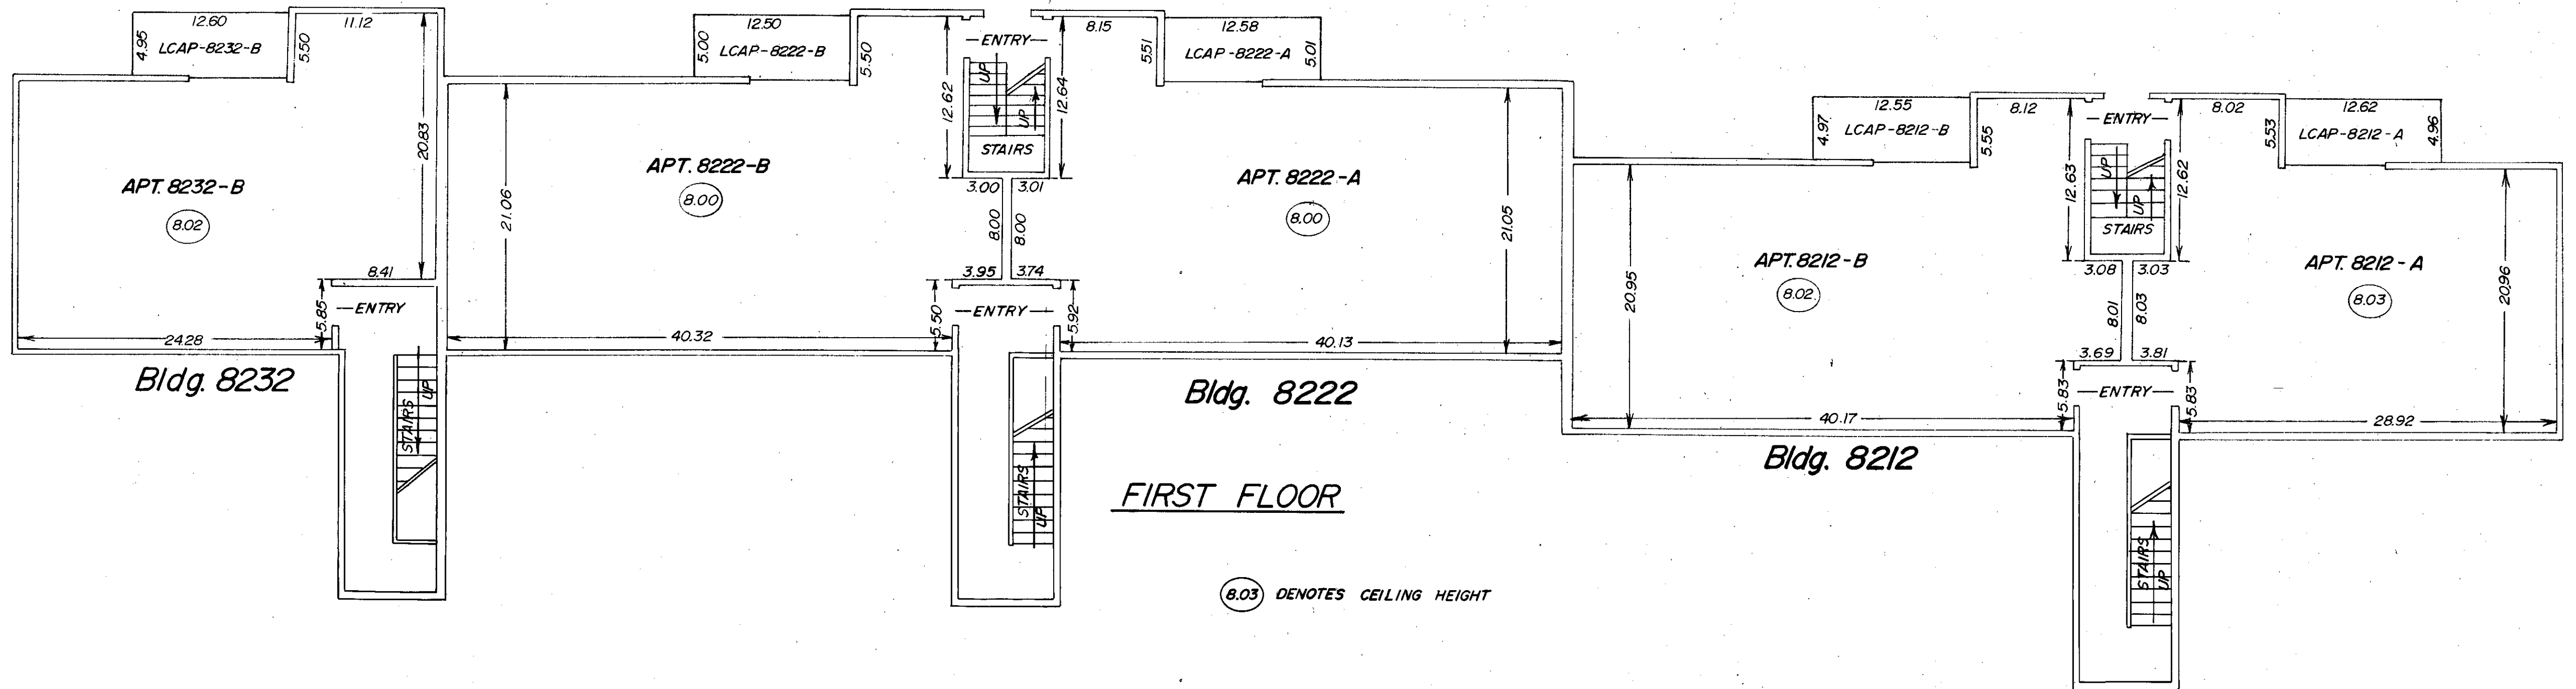

FIRST FLOOR

(8.03) DENOTES CEILING HEIGHT

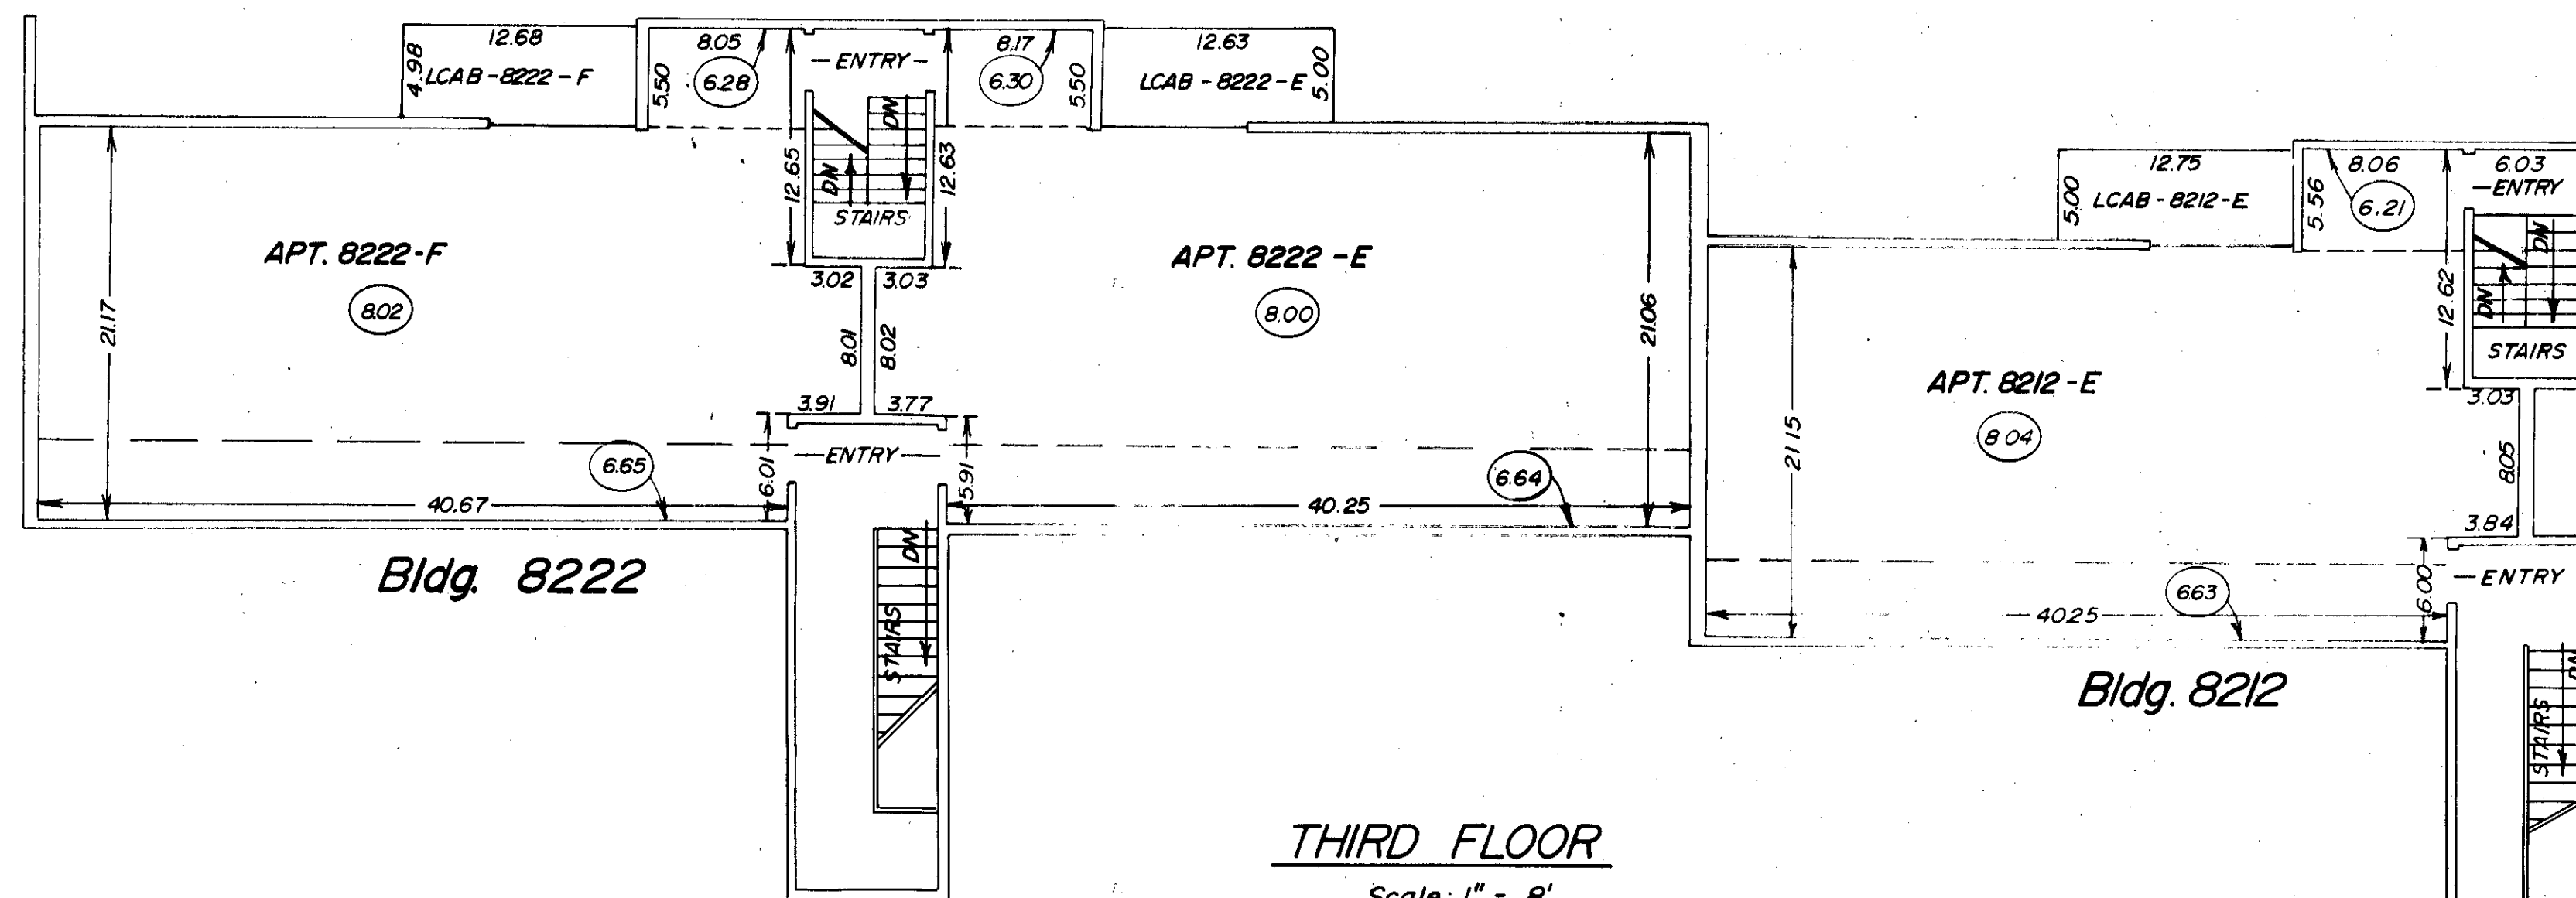


THIRD FLOOR

Scale: 1" = 8'

(8.04) DENOTES CEILING HEIGHT, DASHED LINE DENOTES CHANGE IN CEILING HEIGHT
LCAB DENOTES LIMITED COMMON AREA BALCONY
LCAP DENOTES LIMITED COMMON AREA PATIO

OFFICIAL
APARTMENT OWNERSHIP NO. 209
THE COURTYARD, A CONDOMINIUM

BUILDINGS: 8232, 8222, 8232

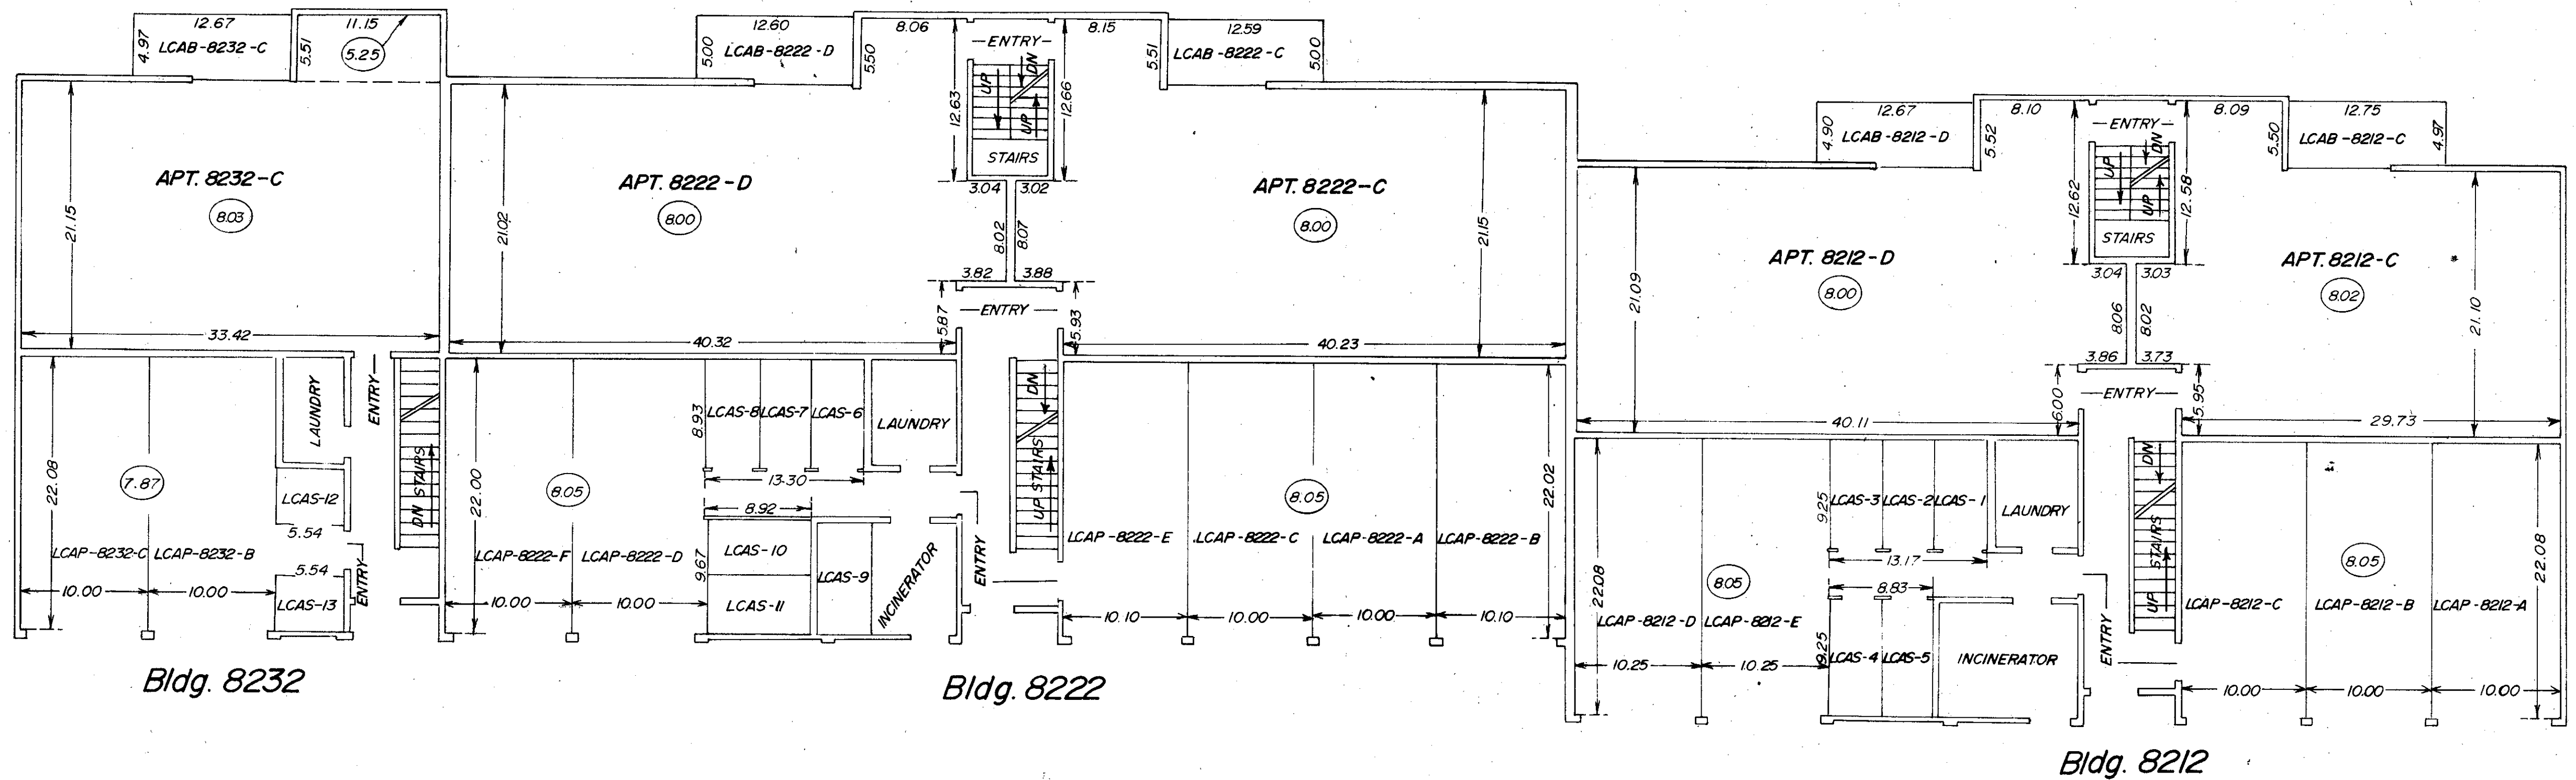


SECOND FLOOR

Scale: 1" = 8'

(8.05) DENOTES CEILING HEIGHT, DASHED LINE DENOTES CHANGE IN CEILING HEIGHT
 LCAB DENOTES LIMITED COMMON AREA BALCONY
 LCAP DENOTES LIMITED COMMON AREA PARKING
 LCAS DENOTES LIMITED COMMON AREA STORAGE

APARTMENT OWNERSHIP NO. 209 THE COURTYARD, A CONDOMINIUM

BUILDINGS: 1301, 1311

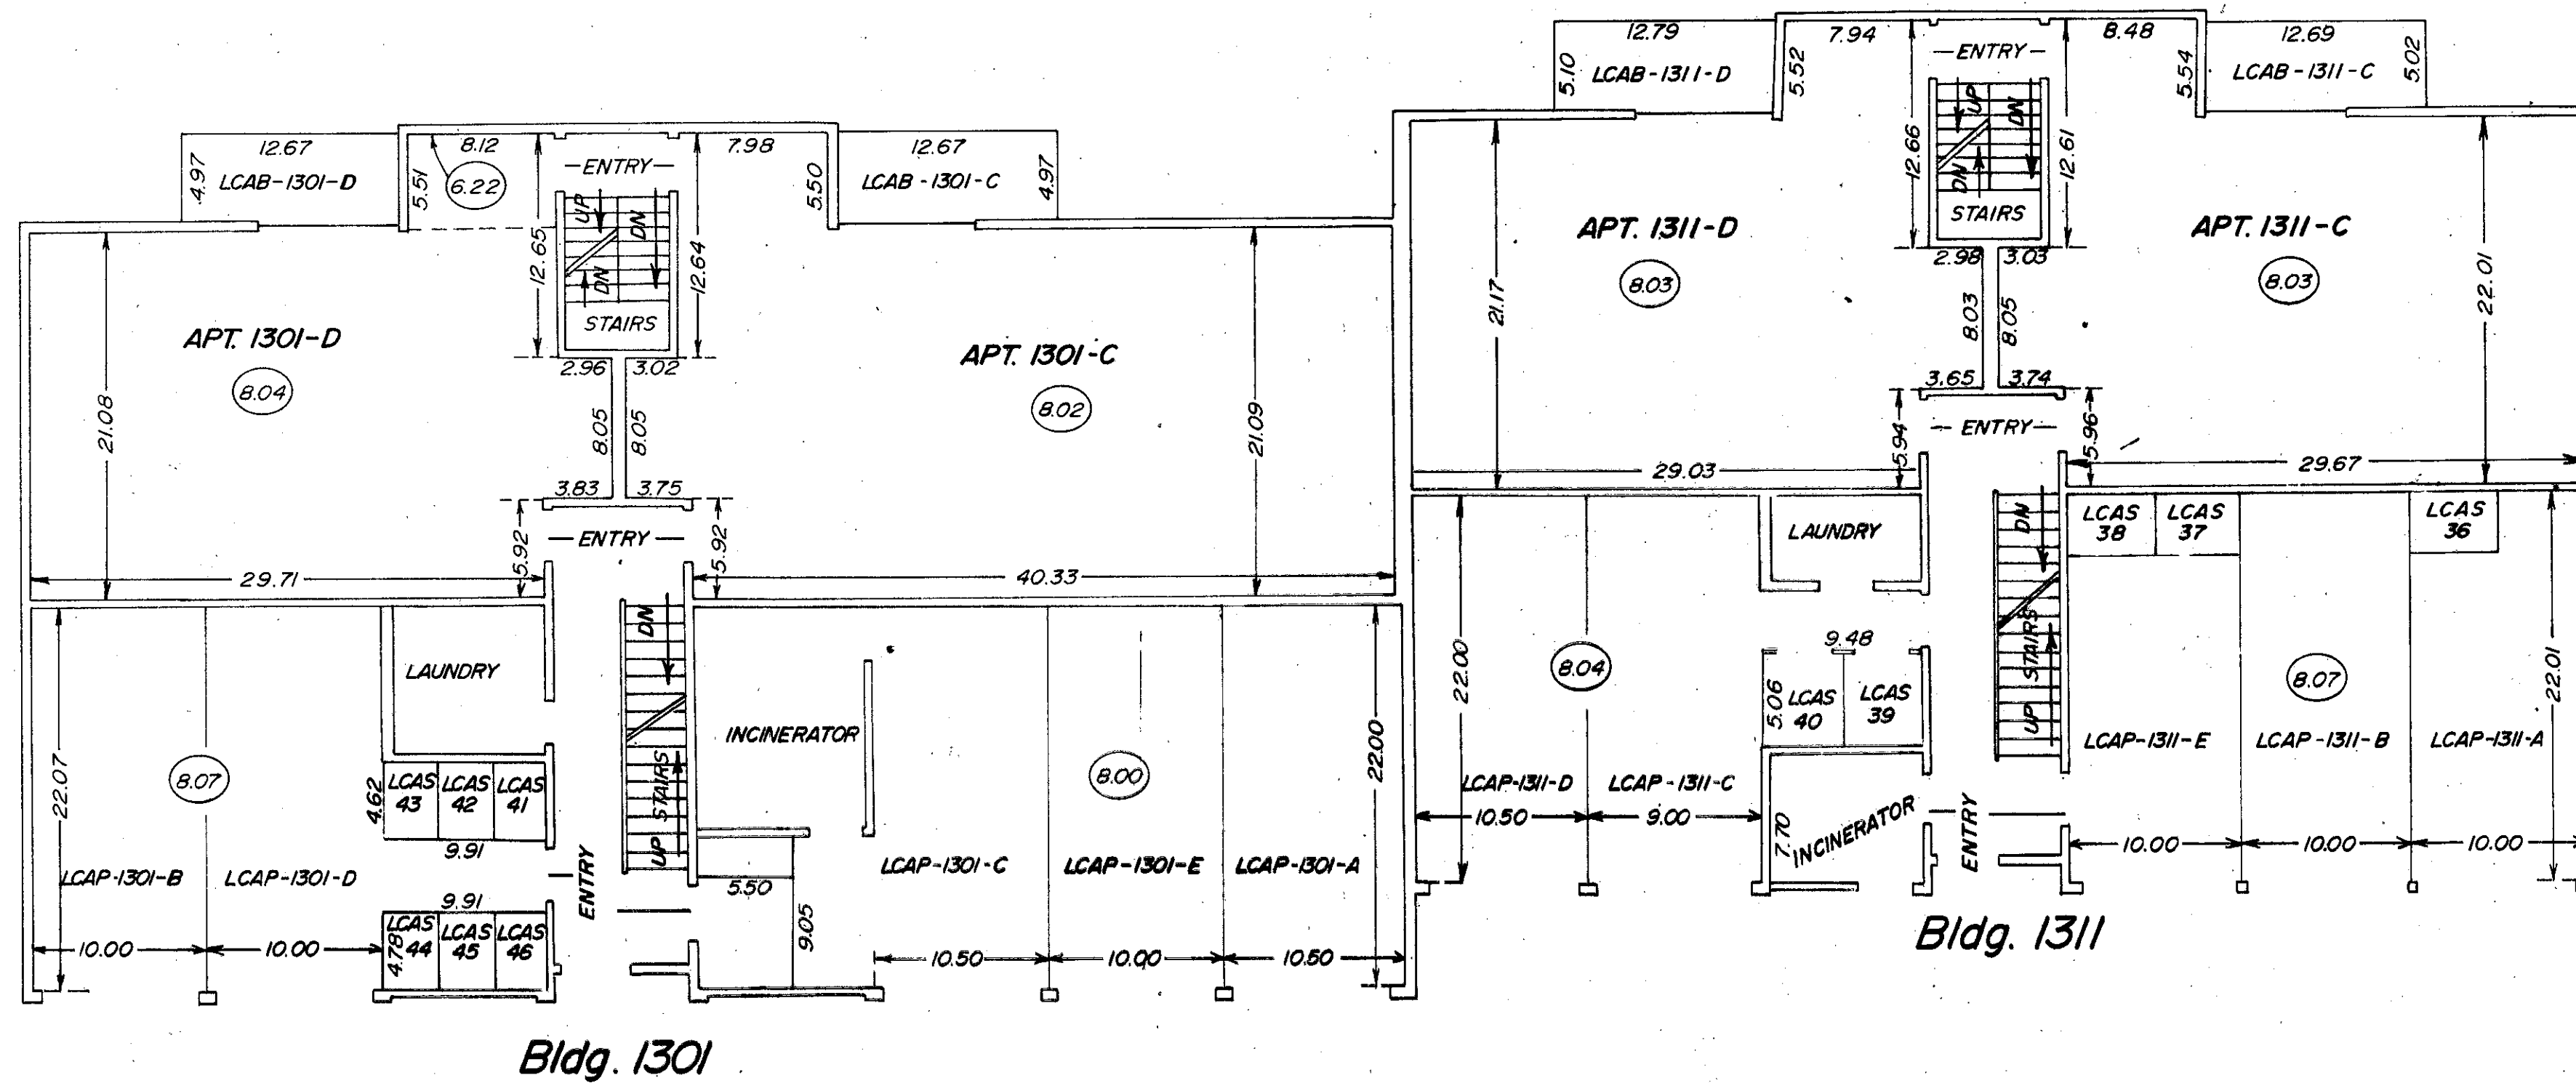


SECOND FLOOR

Scale: 1" = 8'

- (8.00) DENOTES CEILING HEIGHT, DASHED LINE DENOTES CHANGE IN CEILING HEIGHT
- LCAB DENOTES LIMITED COMMON AREA BALCONY
- LCAP DENOTES LIMITED COMMON AREA PARKING
- LCAS DENOTES LIMITED COMMON AREA STORAGE

APARTMENT OWNERSHIP NO. 209 THE COURTYARD, A CONDOMINIUM

BUILDINGS: 1301, 1311

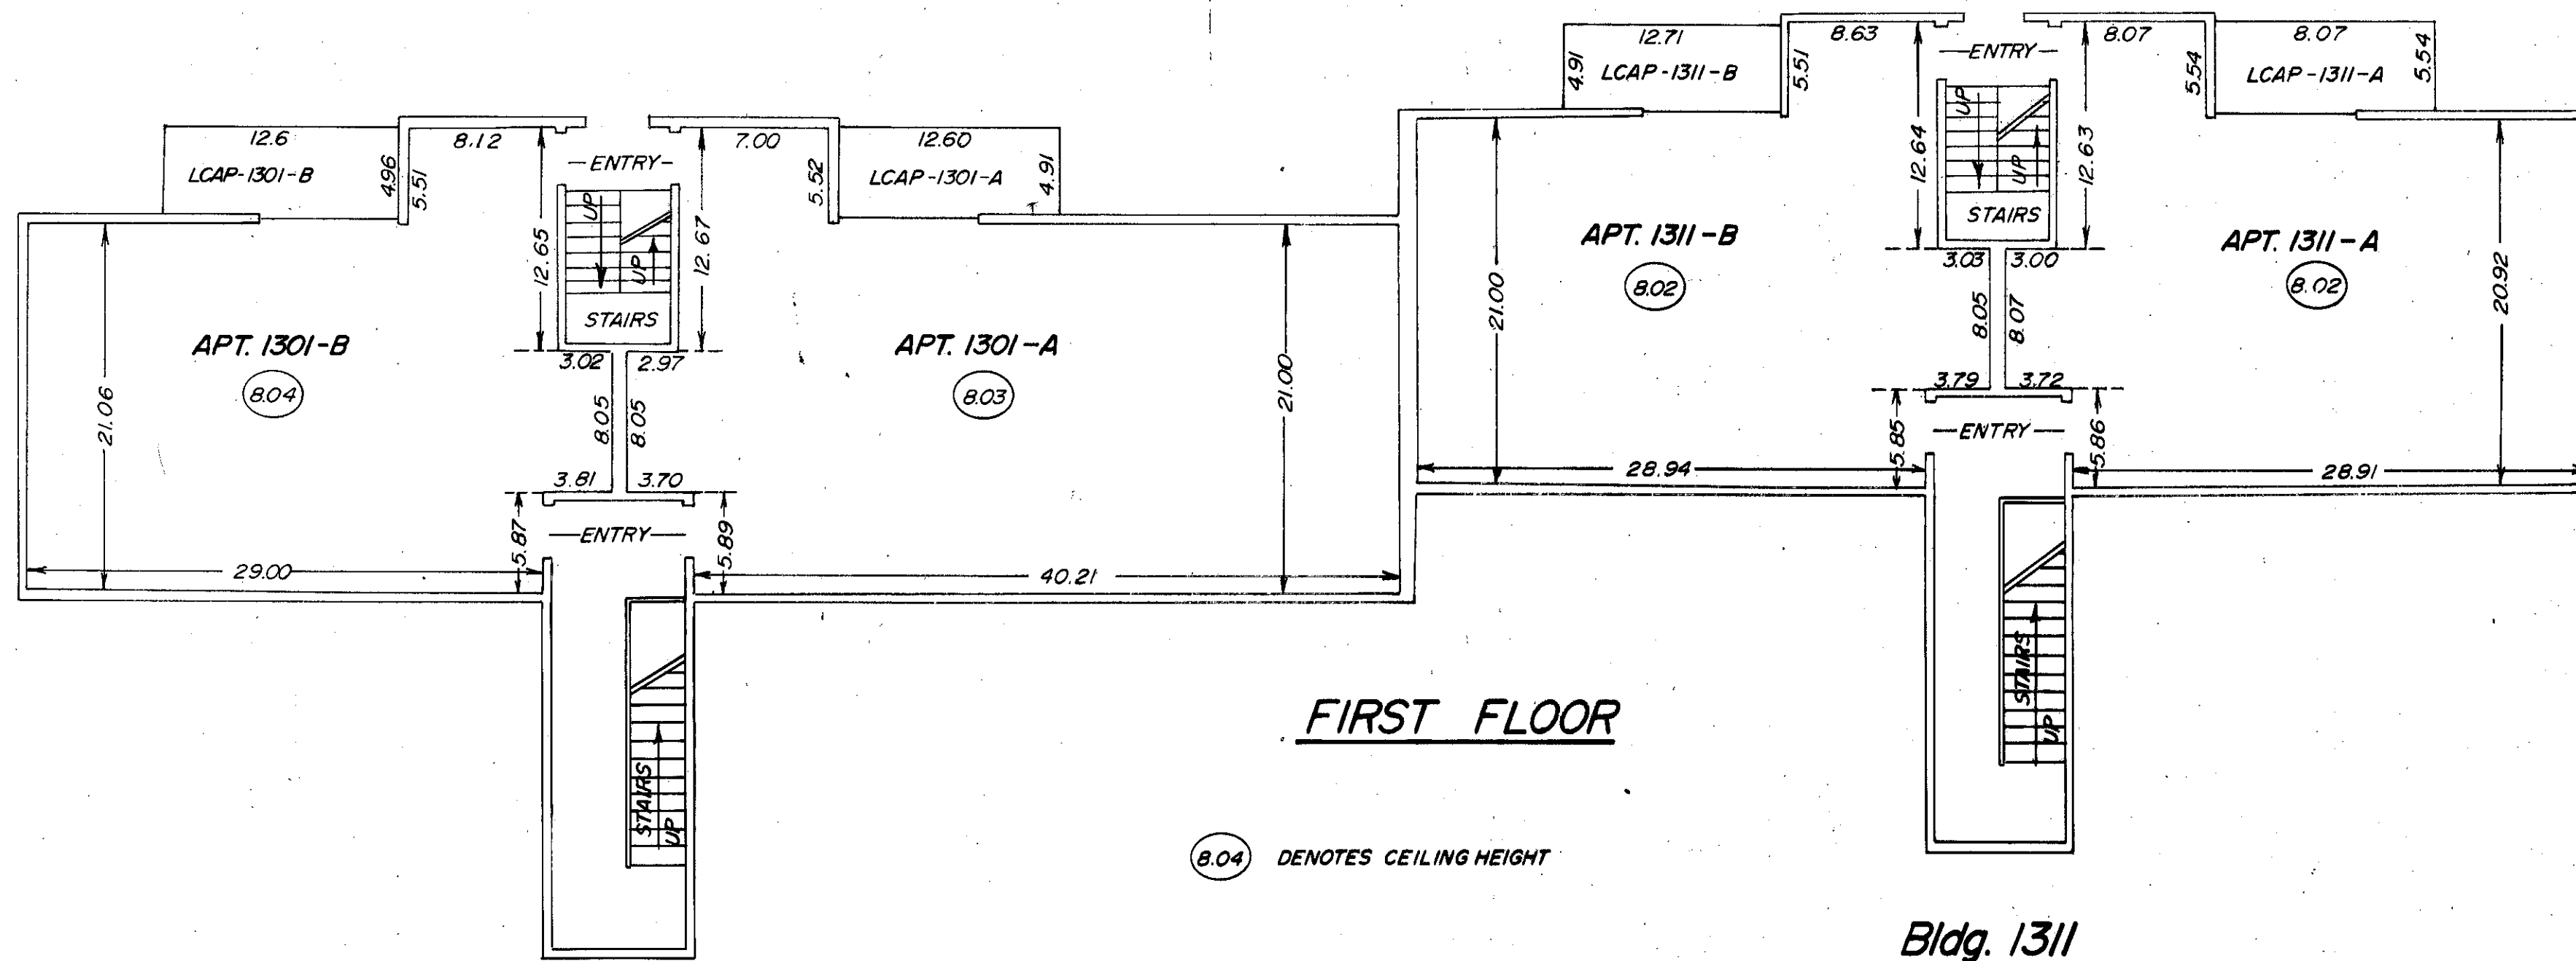

Bldg. 1301

