


WEST 106th STREET

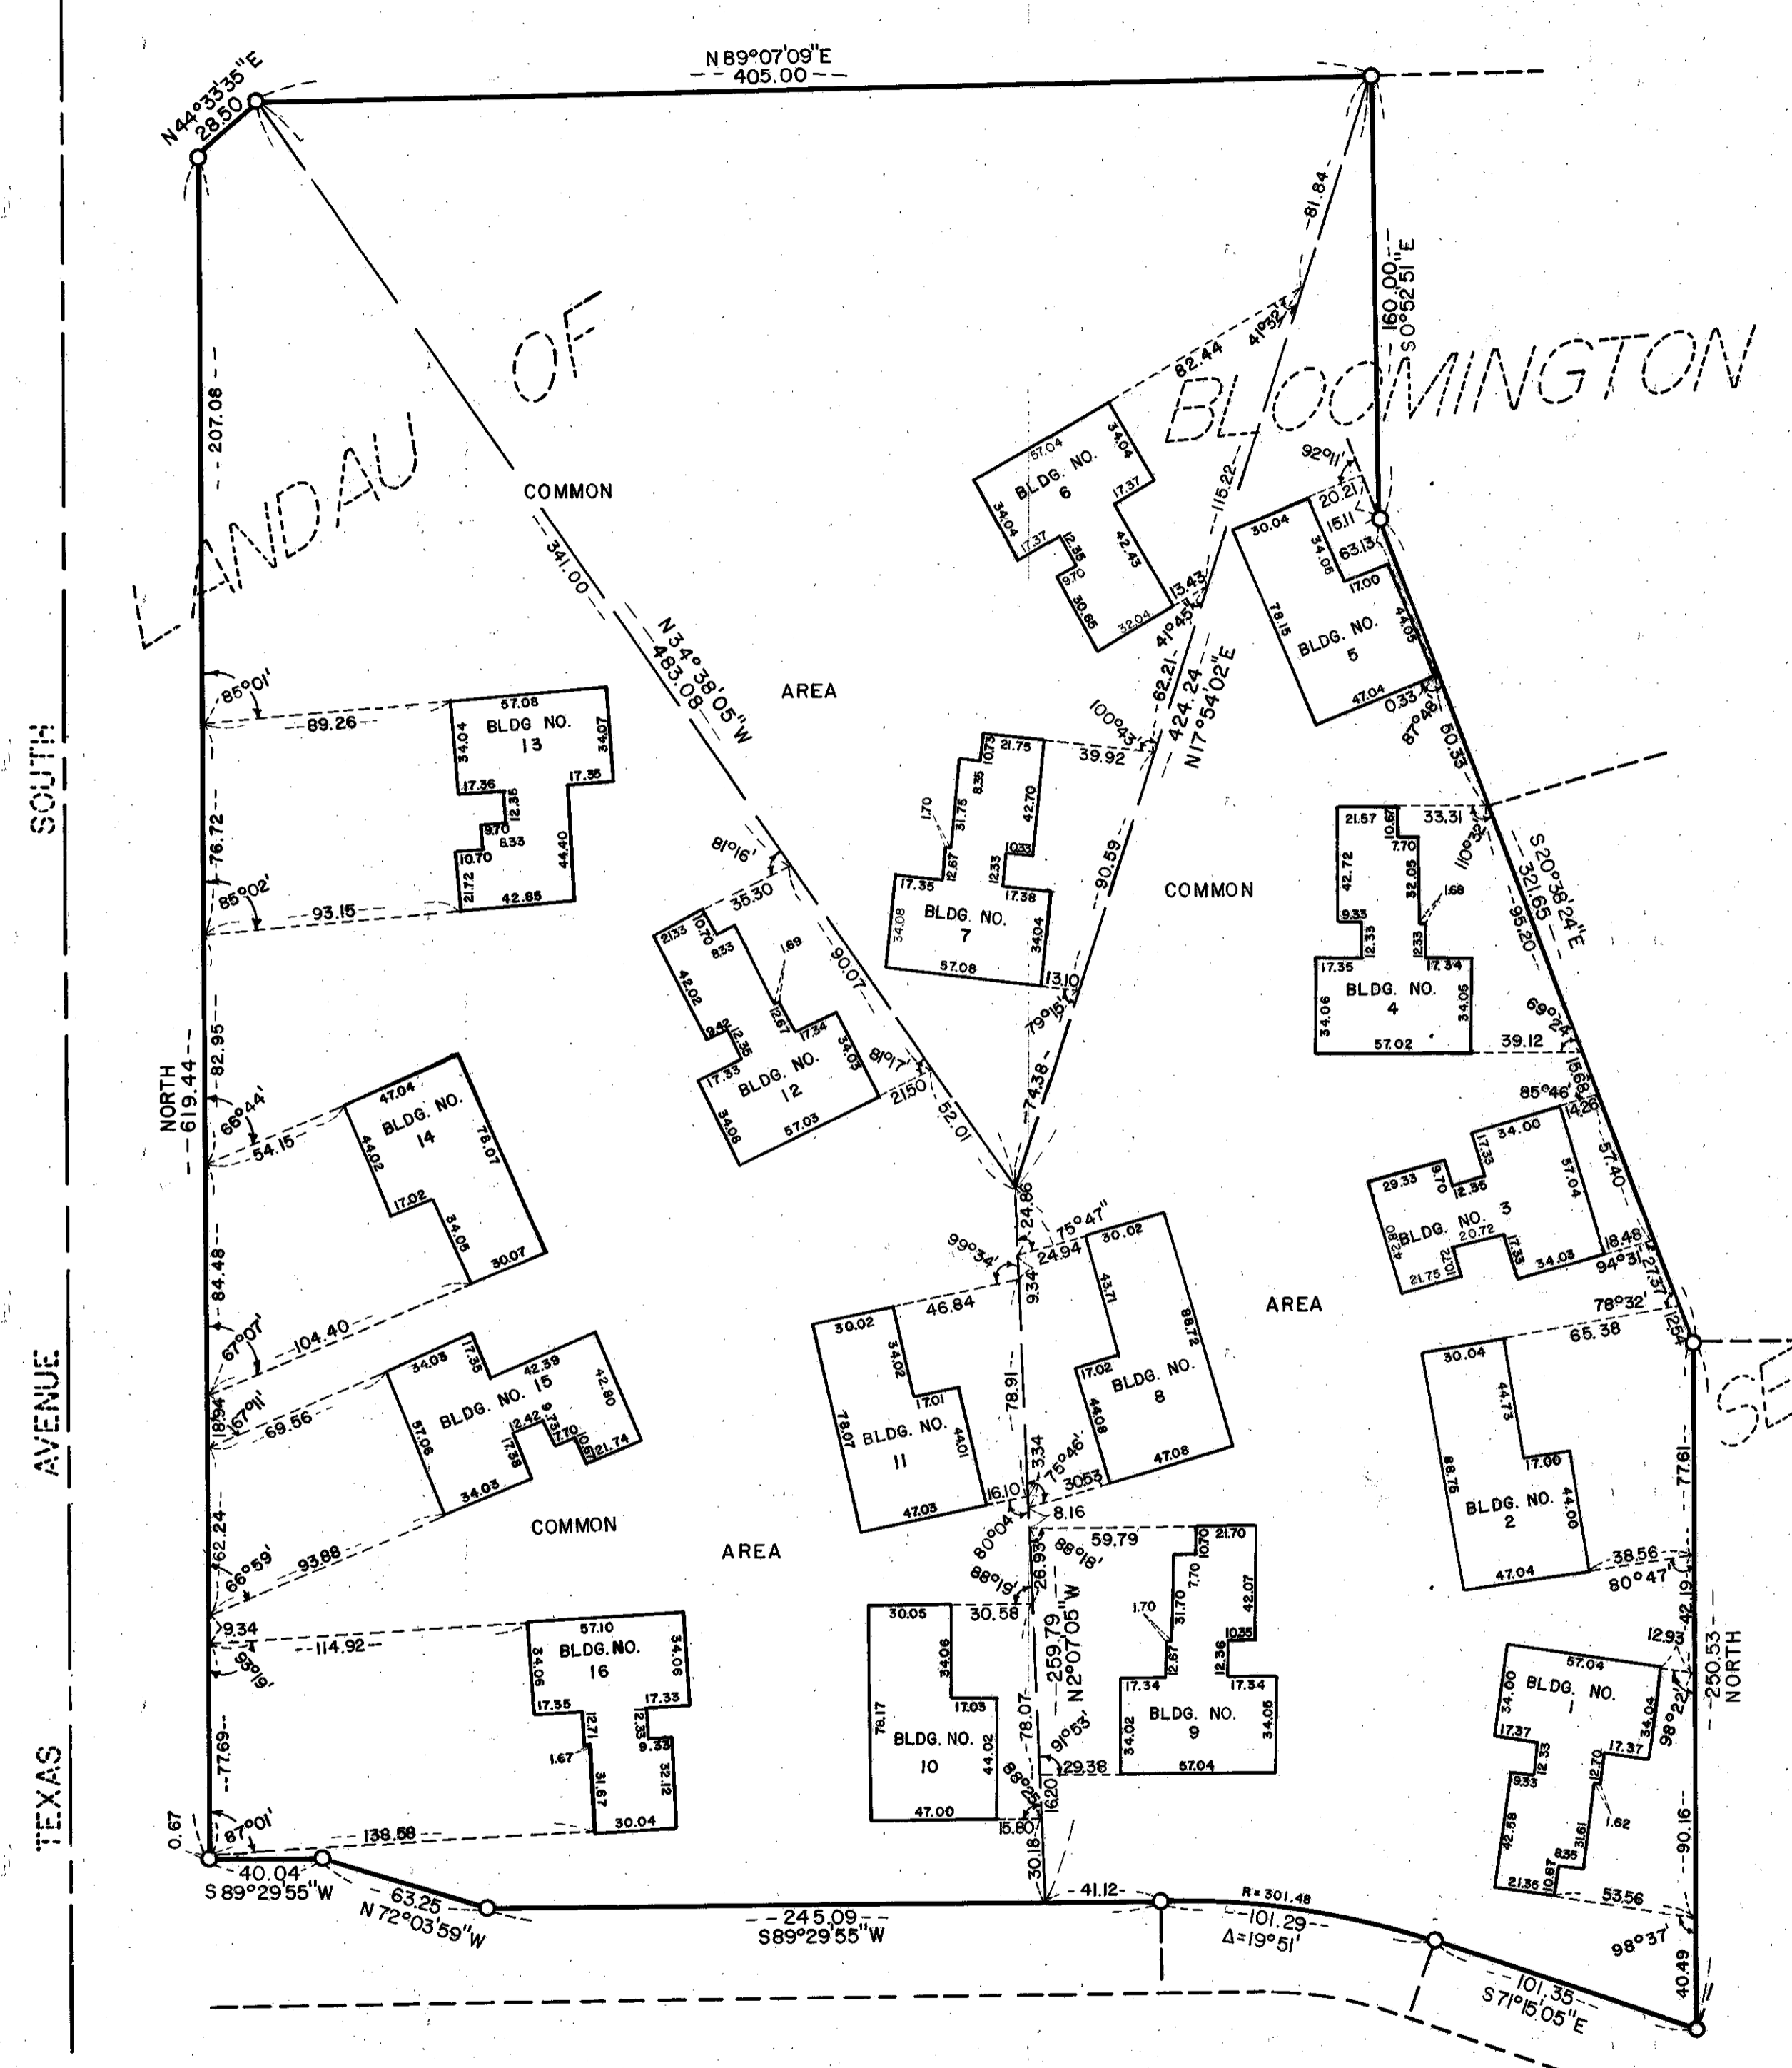

# APARTMENT OWNERSHIP NUMBER 35 WOODSTOCK CONDOMINIUM THIRD SECTION

**CERTIFICATE:**


The undersigned, being first duly sworn, under oath certifies and deposes that this plat of APARTMENT OWNERSHIP NUMBER 35, Woodstock Condominium Third Section, being Lot 4, Block 1, Landau of Bloomington Second Addition, according to the recorded plat thereof, fully and accurately depicts the location and dimensions of buildings one (1) through sixteen (16) as built.

*James E. Boerhove*  
James E. Boerhove, Land Surveyor  
Minnesota Reg. No. 7095

STATE OF MINNESOTA } ss. Subscribed and sworn to before me a Notary Public  
COUNTY OF HENNEPIN } this 14 day of NOVEMBER A.D.

*Robert M. O. Boe*  
Notary Public

My Commission Expires: MAY 18, 1980

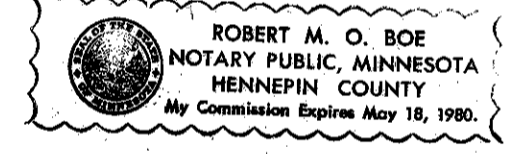


SECOND  
ADDITION


NOTE: DIMENSIONING OF BUILDINGS IS AS MEASURED ON CONCRETE FOUNDATION, AS-BUILT.



# APARTMENT OWNERSHIP NUMBER 35 WOODSTOCK CONDOMINIUM THIRD SECTION BUILDING NO. 1

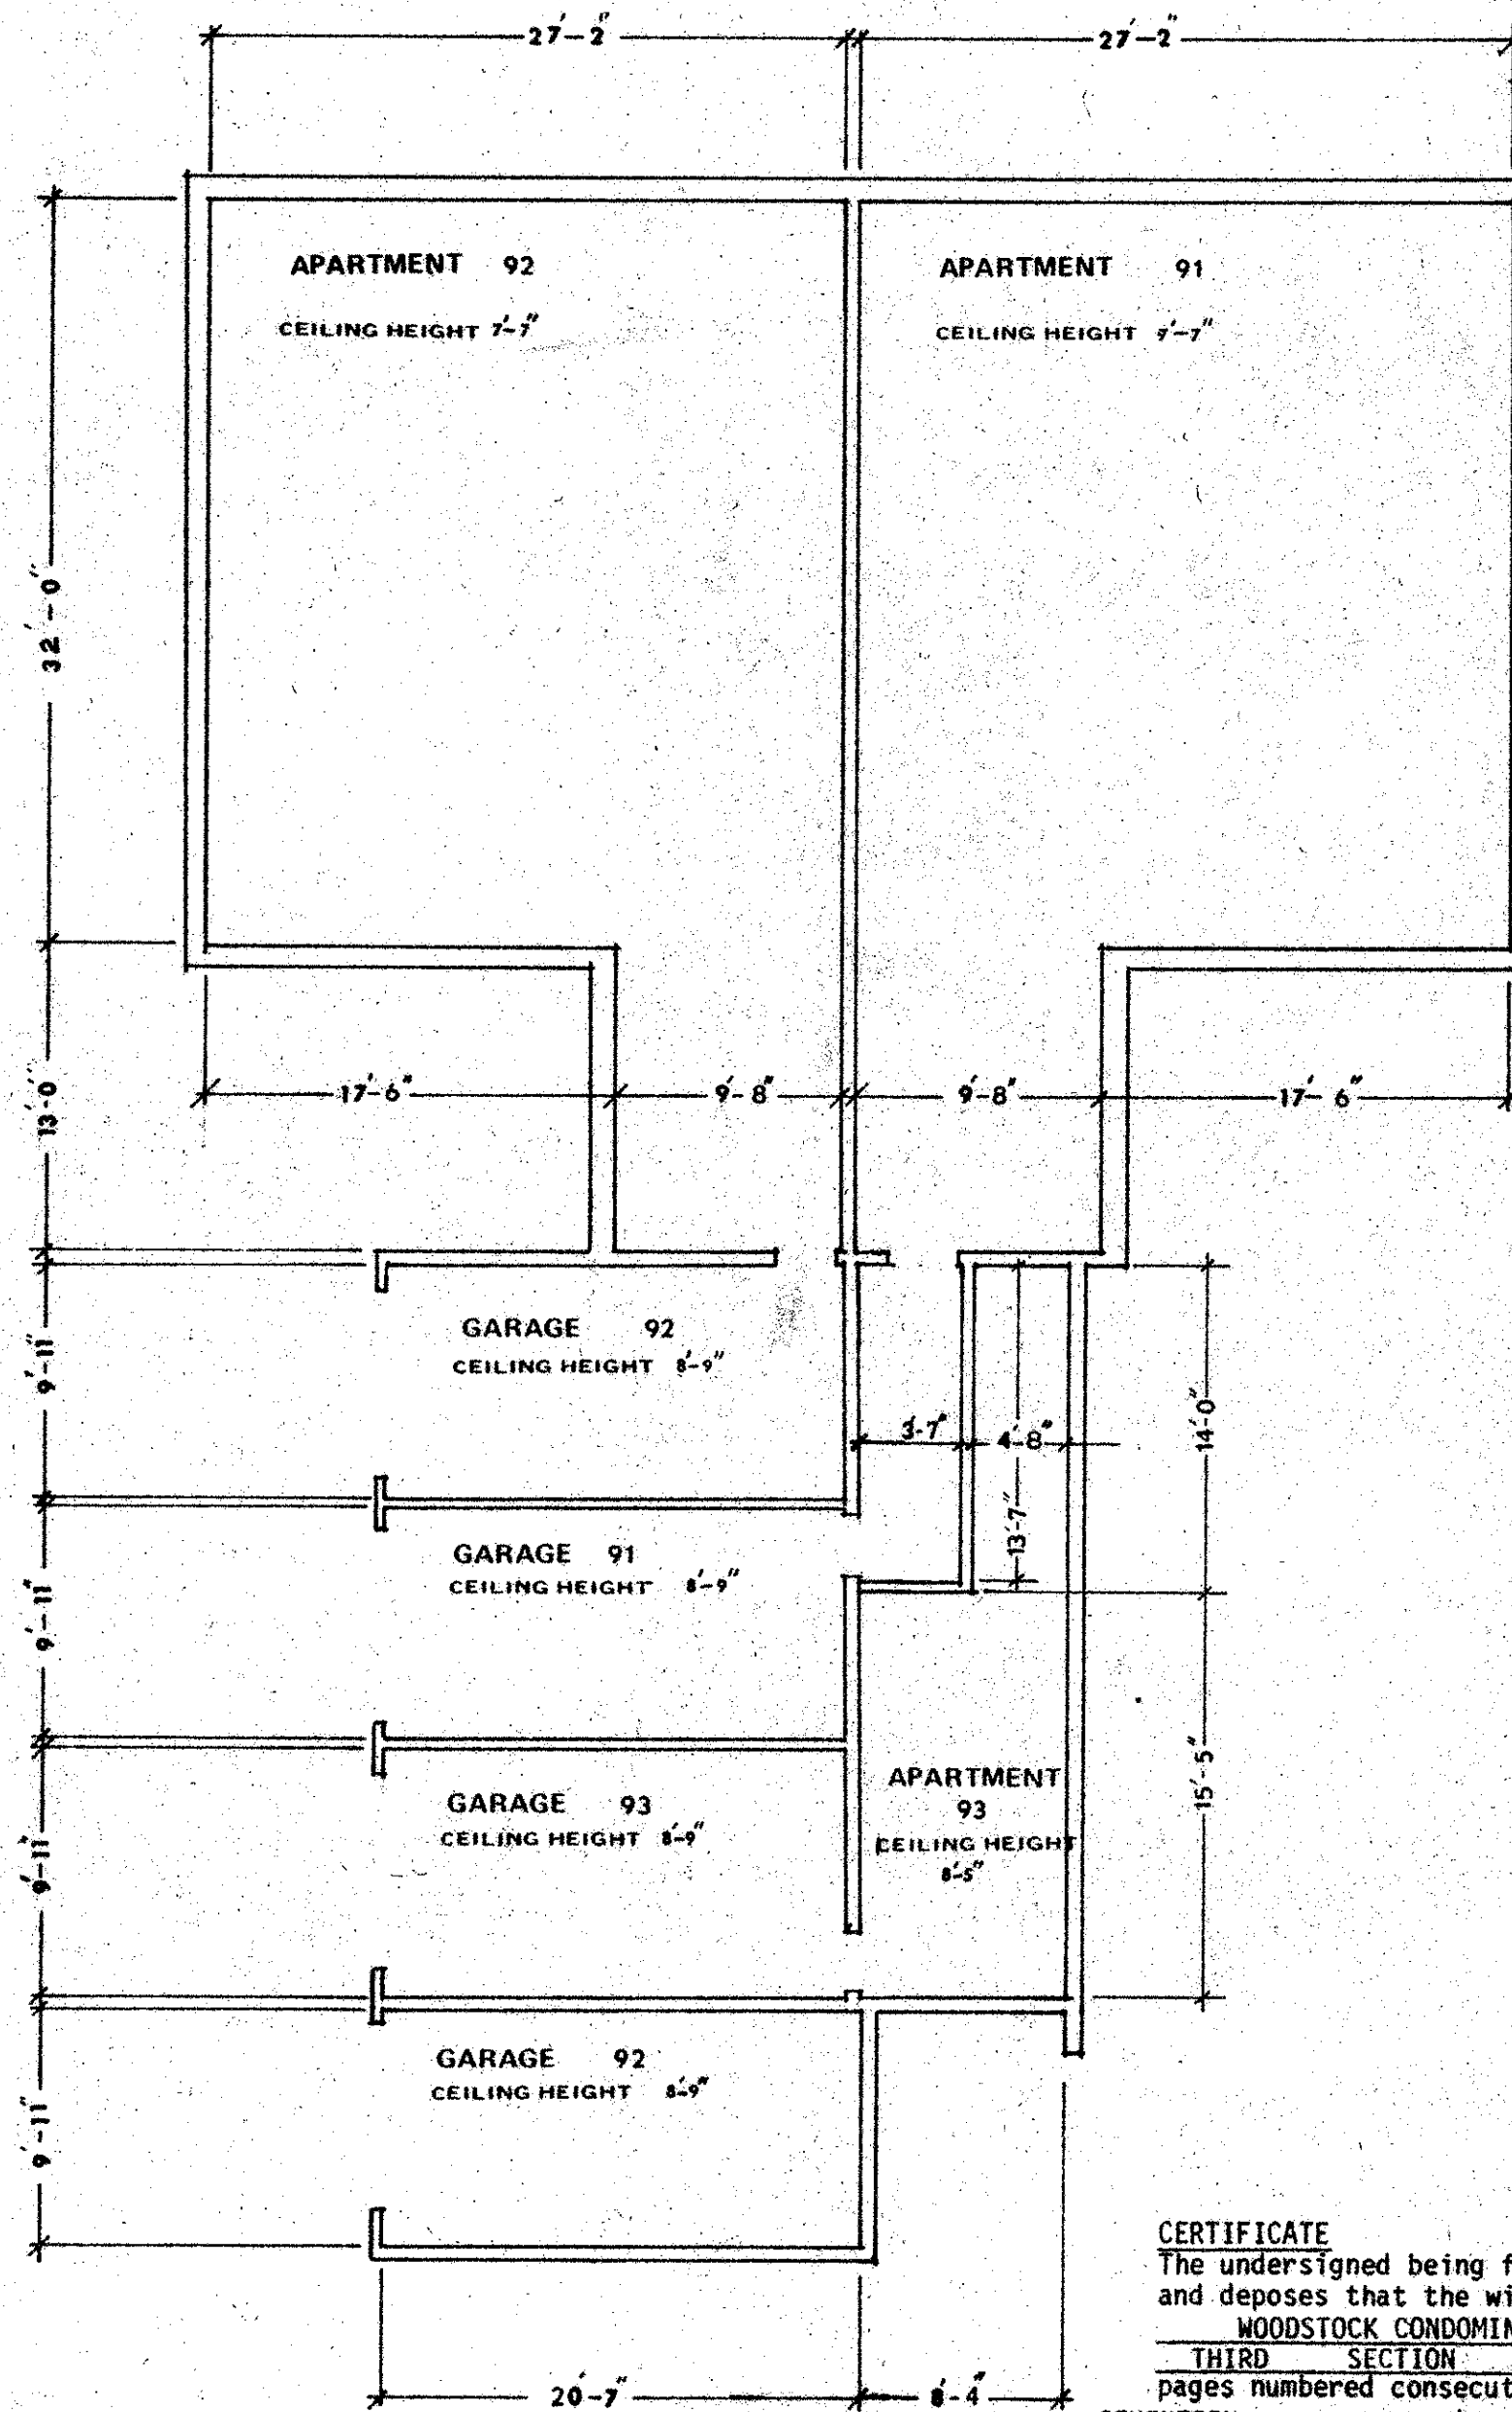

BASEMENT

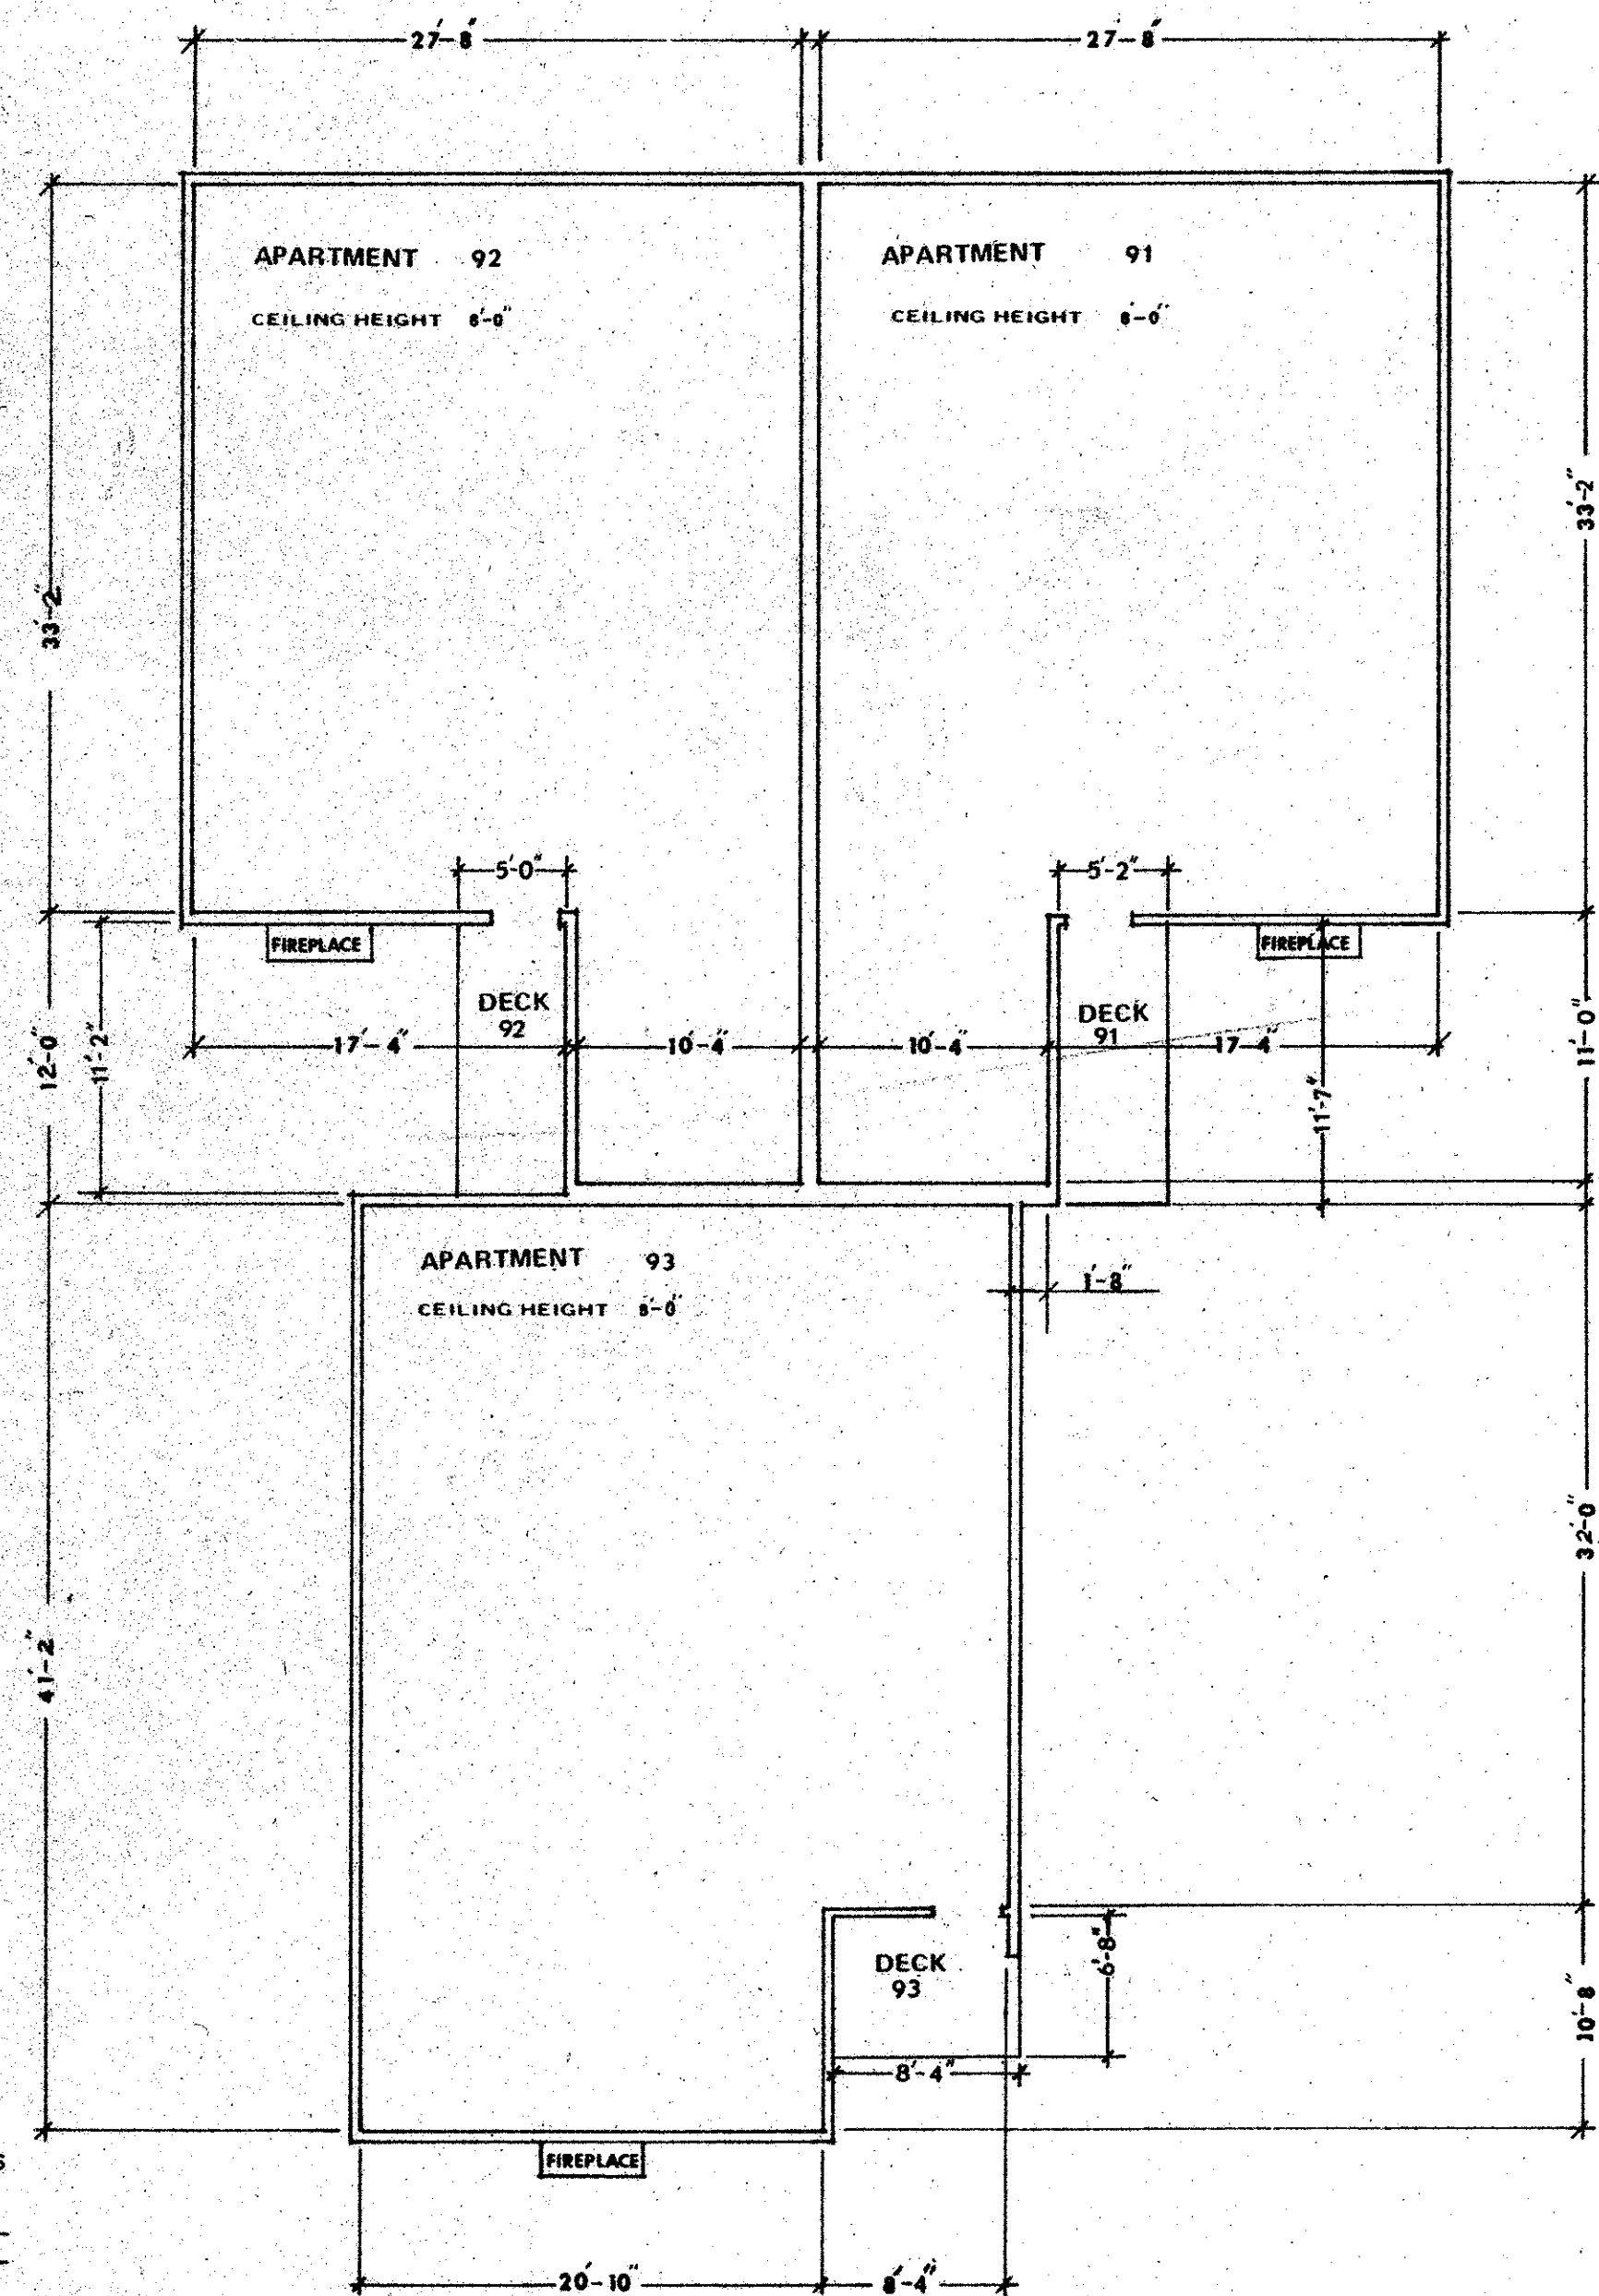


FIRST FLOOR


**CERTIFICATE**  
The undersigned being first duly sworn under oath certifies and deposes that the within set of floor plans of WOODSTOCK CONDOMINIUM THIRD SECTION consisting of SEVENTEEN pages numbered consecutively pages TWO through SEVENTEEN represents an accurate copy of the portions of the plans of the building as filed with and approved by CITY OF BLOOMINGTON, HENNEPIN COUNTY, MINNESOTA

and further that the same fully and accurately depicts the layout, location, apartment numbers and dimensions of the apartments as built.  
*Harry Eldon Gerrish*  
Harry Eldon Gerrish, Architect Minn. Reg. No. 6168


**NOTARY:**  
State of Minnesota  
County of Hennepin  
Subscribed and sworn to before me a Notary Public this 16<sup>th</sup> Day of November 1972 A.D.  
*Muriel H. Bowers*  
My commission expires Sept 6 1980

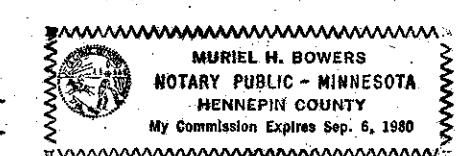


# APARTMENT OWNERSHIP NUMBER 35 WOODSTOCK CONDOMINIUM THIRD SECTION BUILDING NO.2

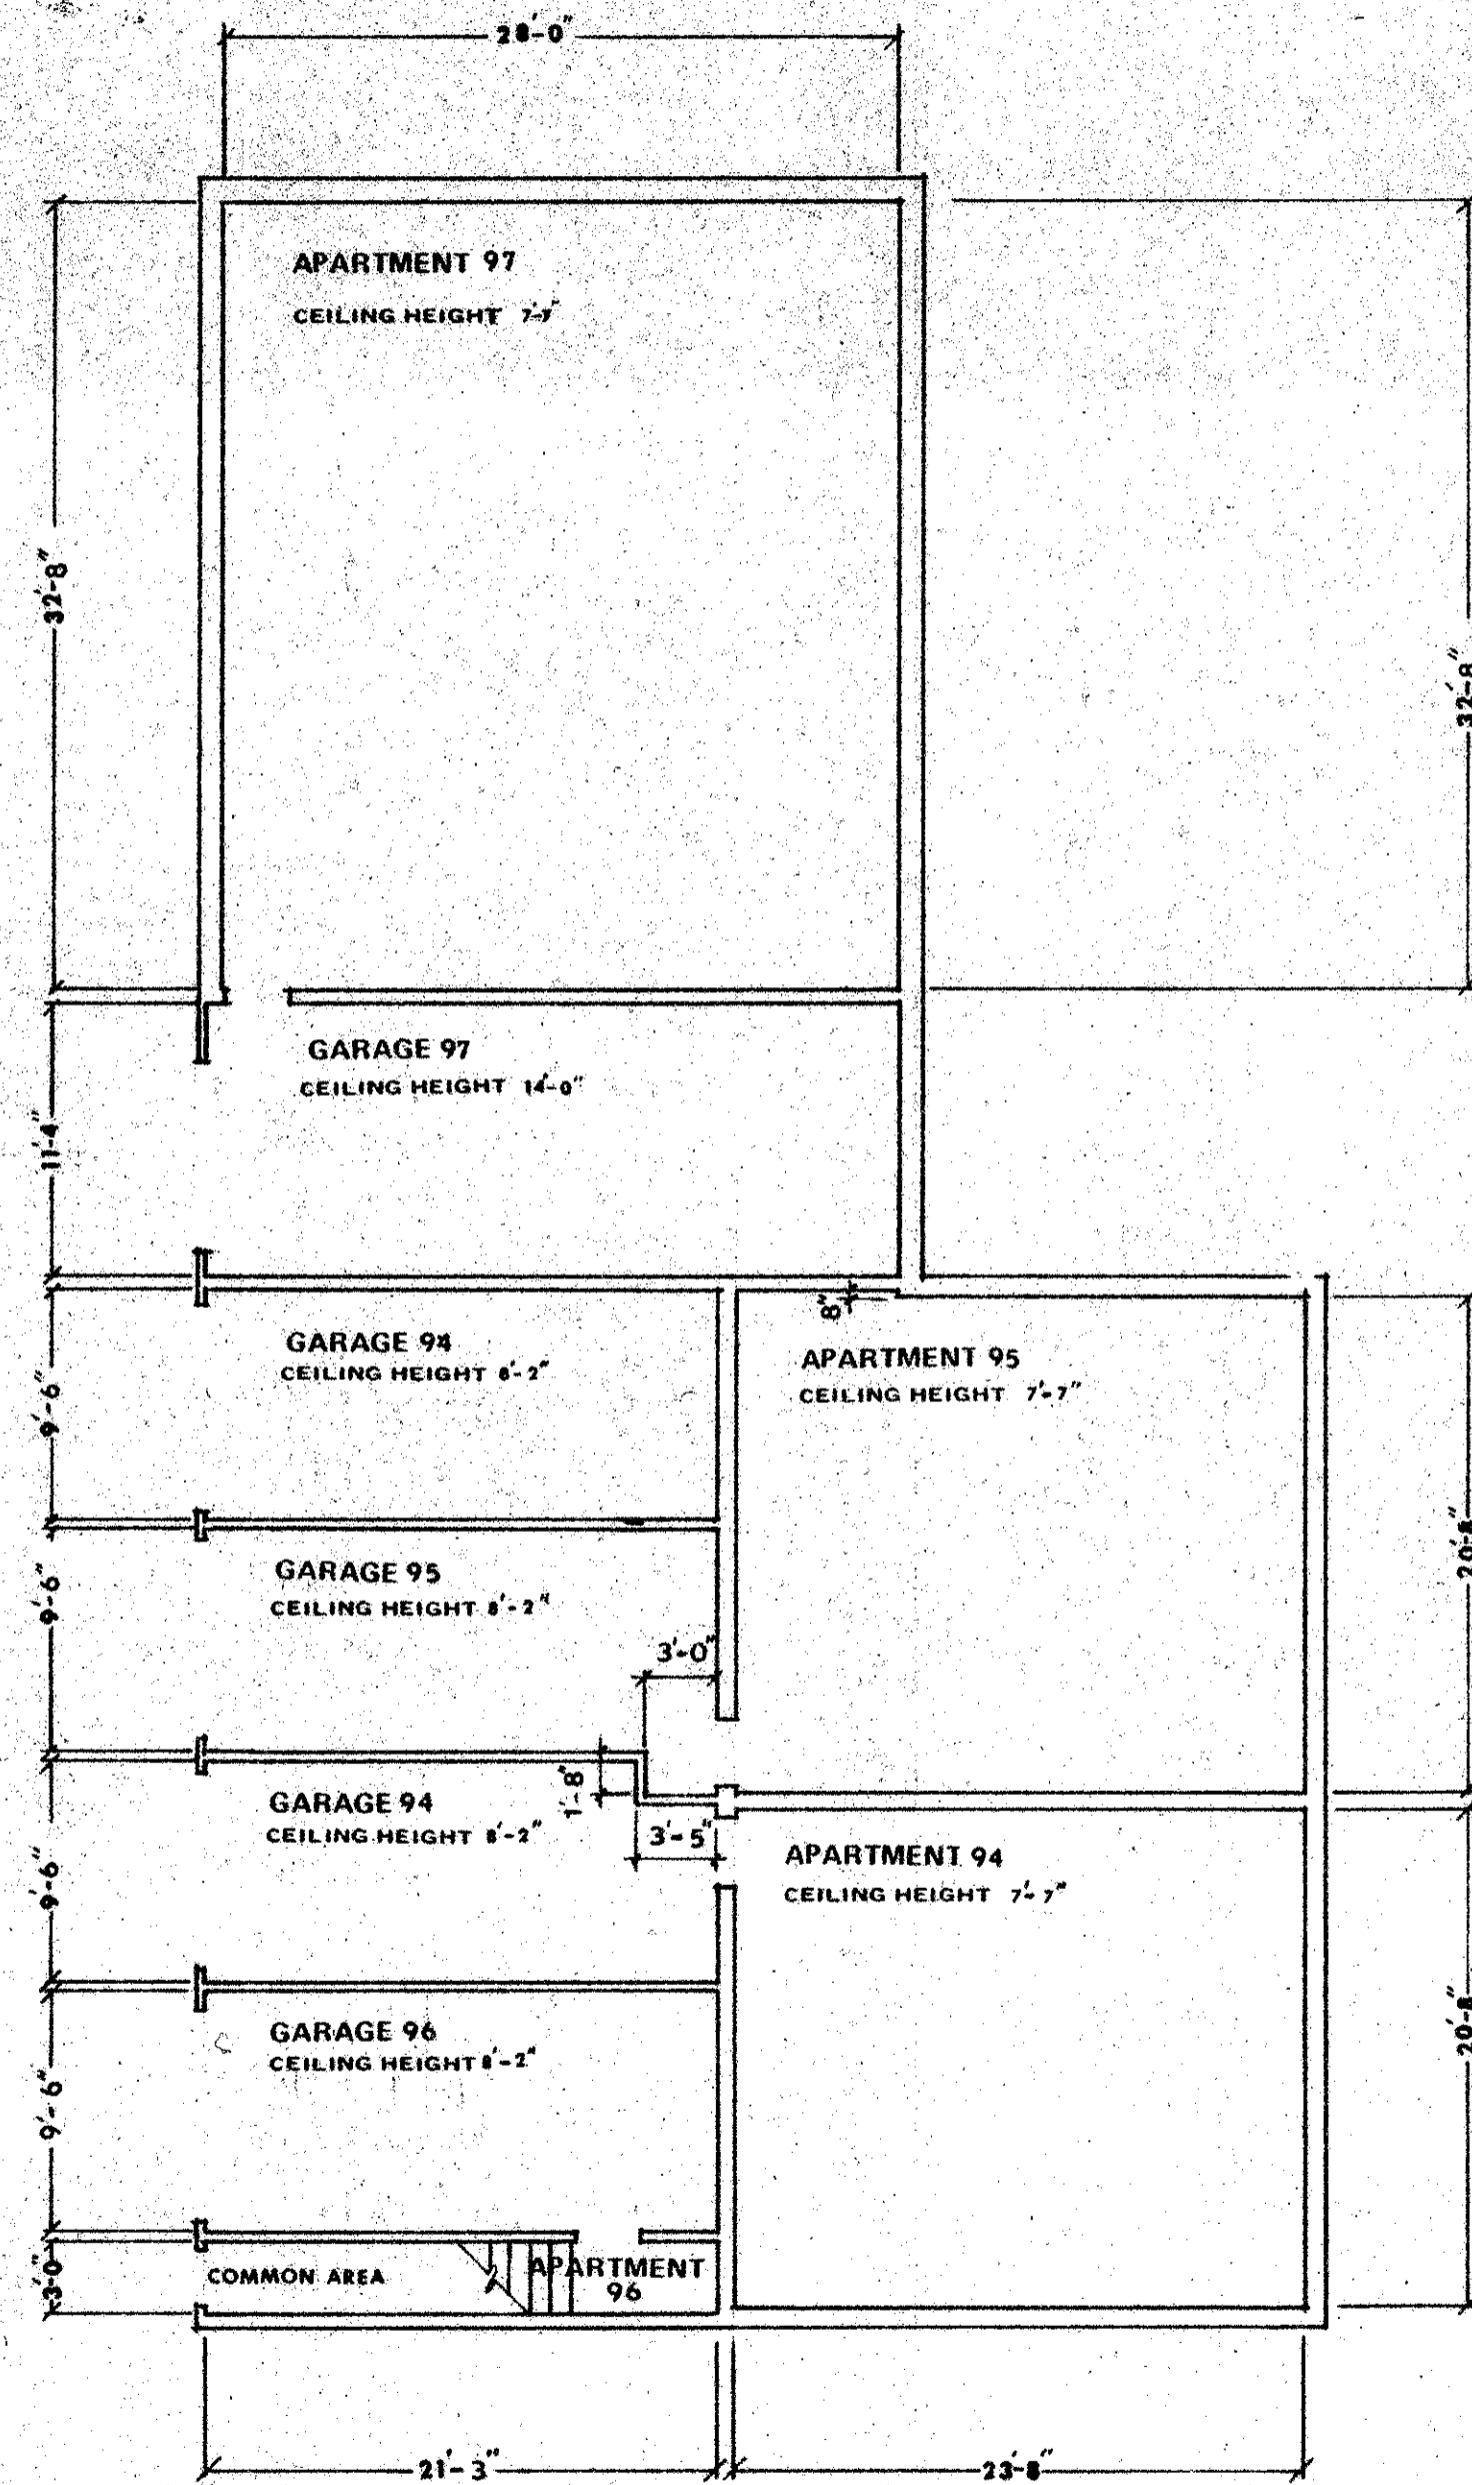

BASEMENT

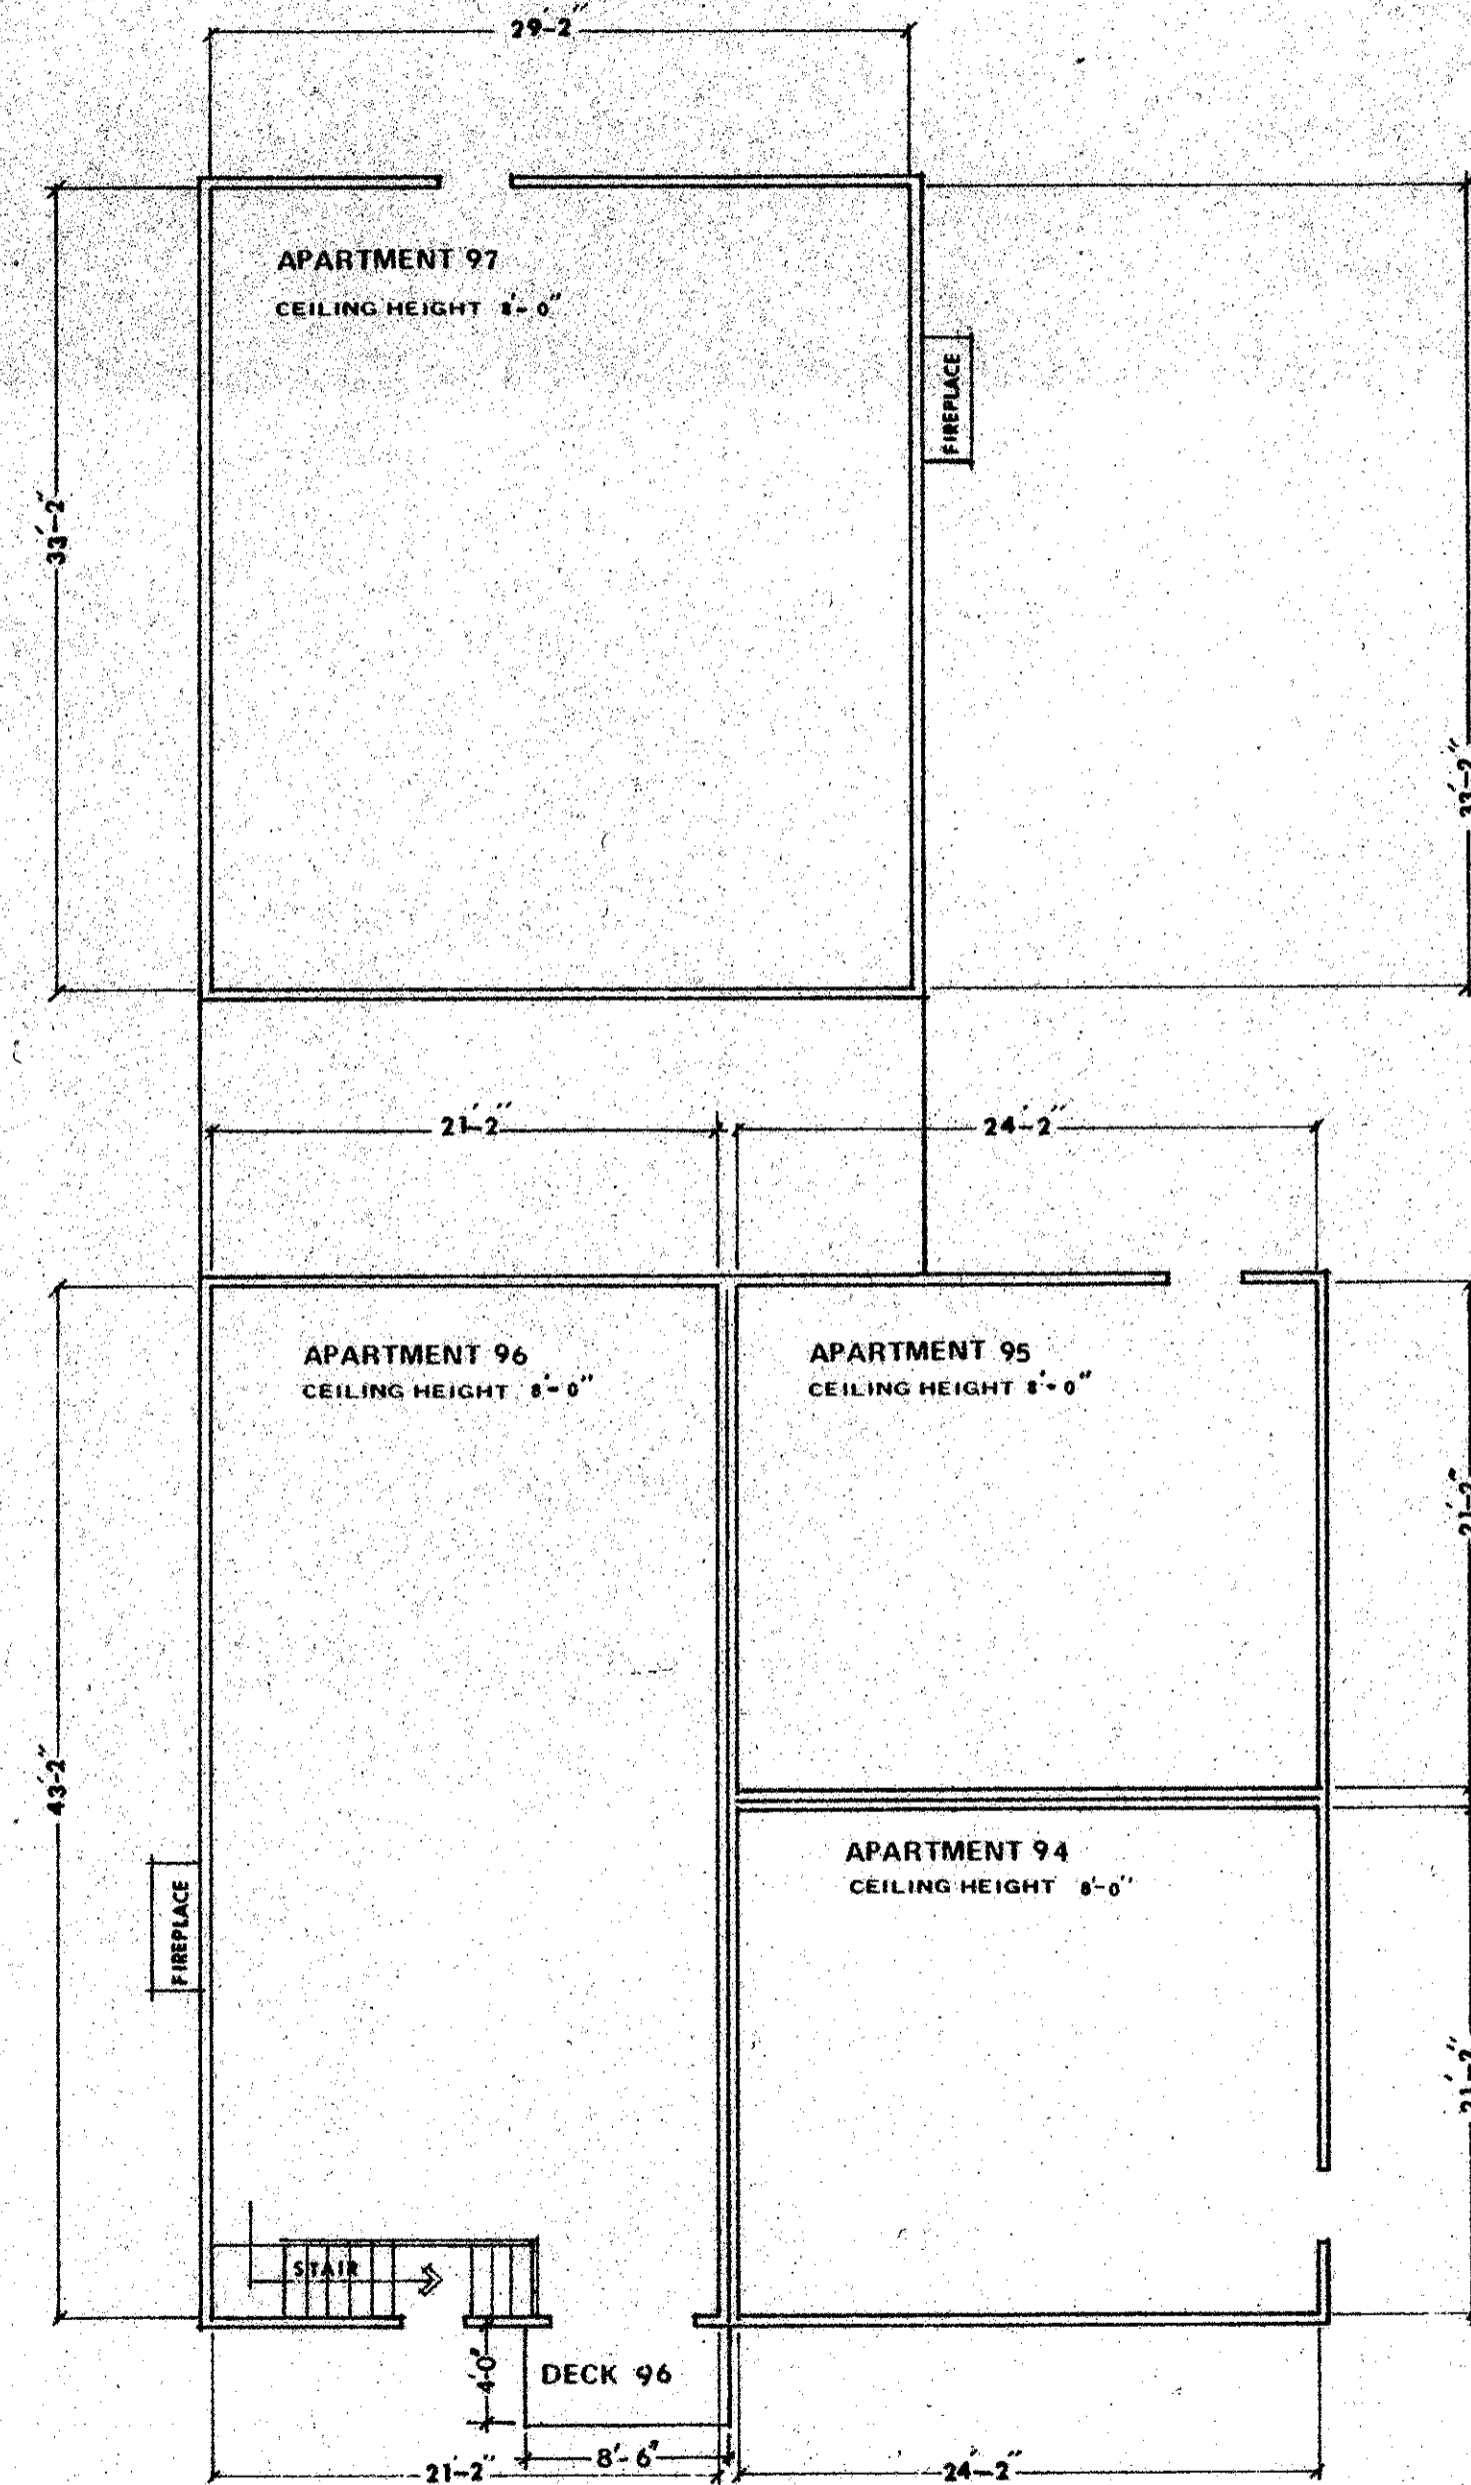


FIRST FLOOR

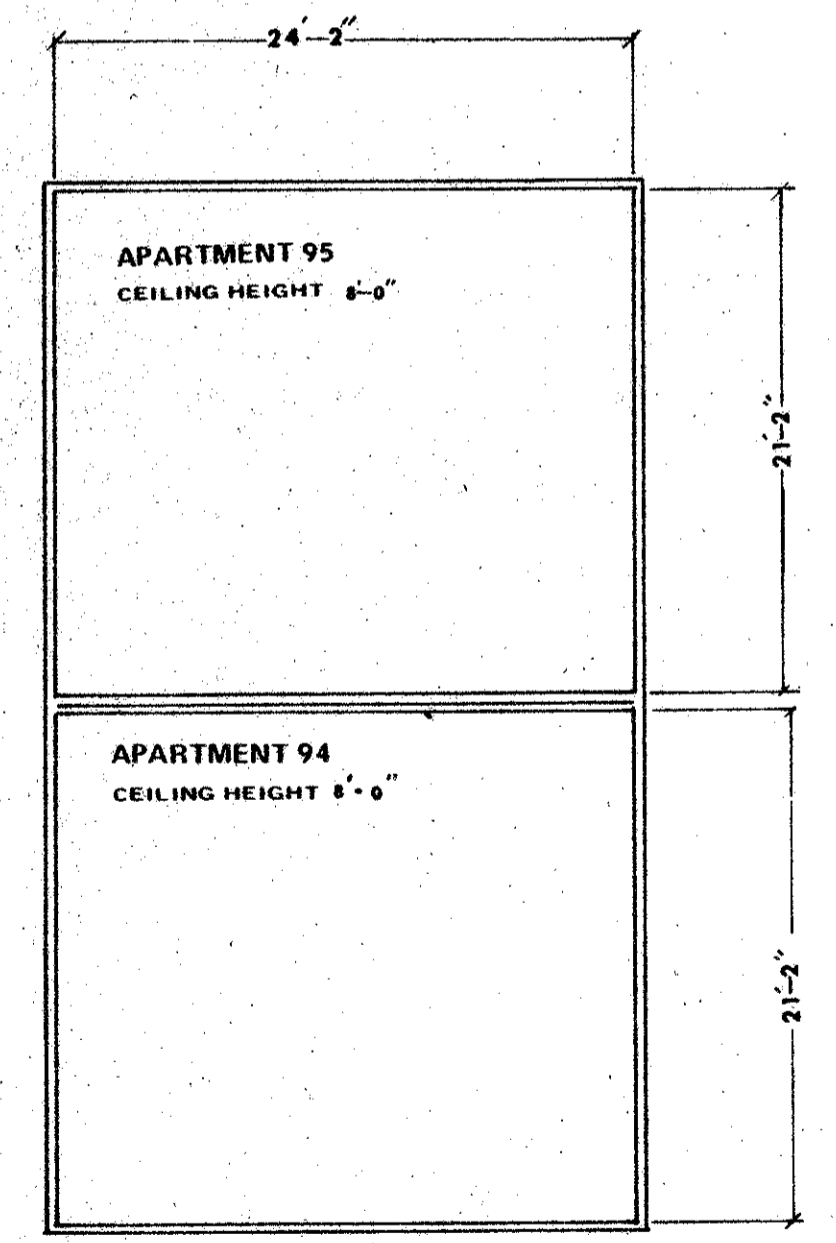


SECOND FLOOR

**APARTMENT OWNERSHIP NUMBER 35  
WOODSTOCK CONDOMINIUM THIRD SECTION  
BUILDING NO. 3**

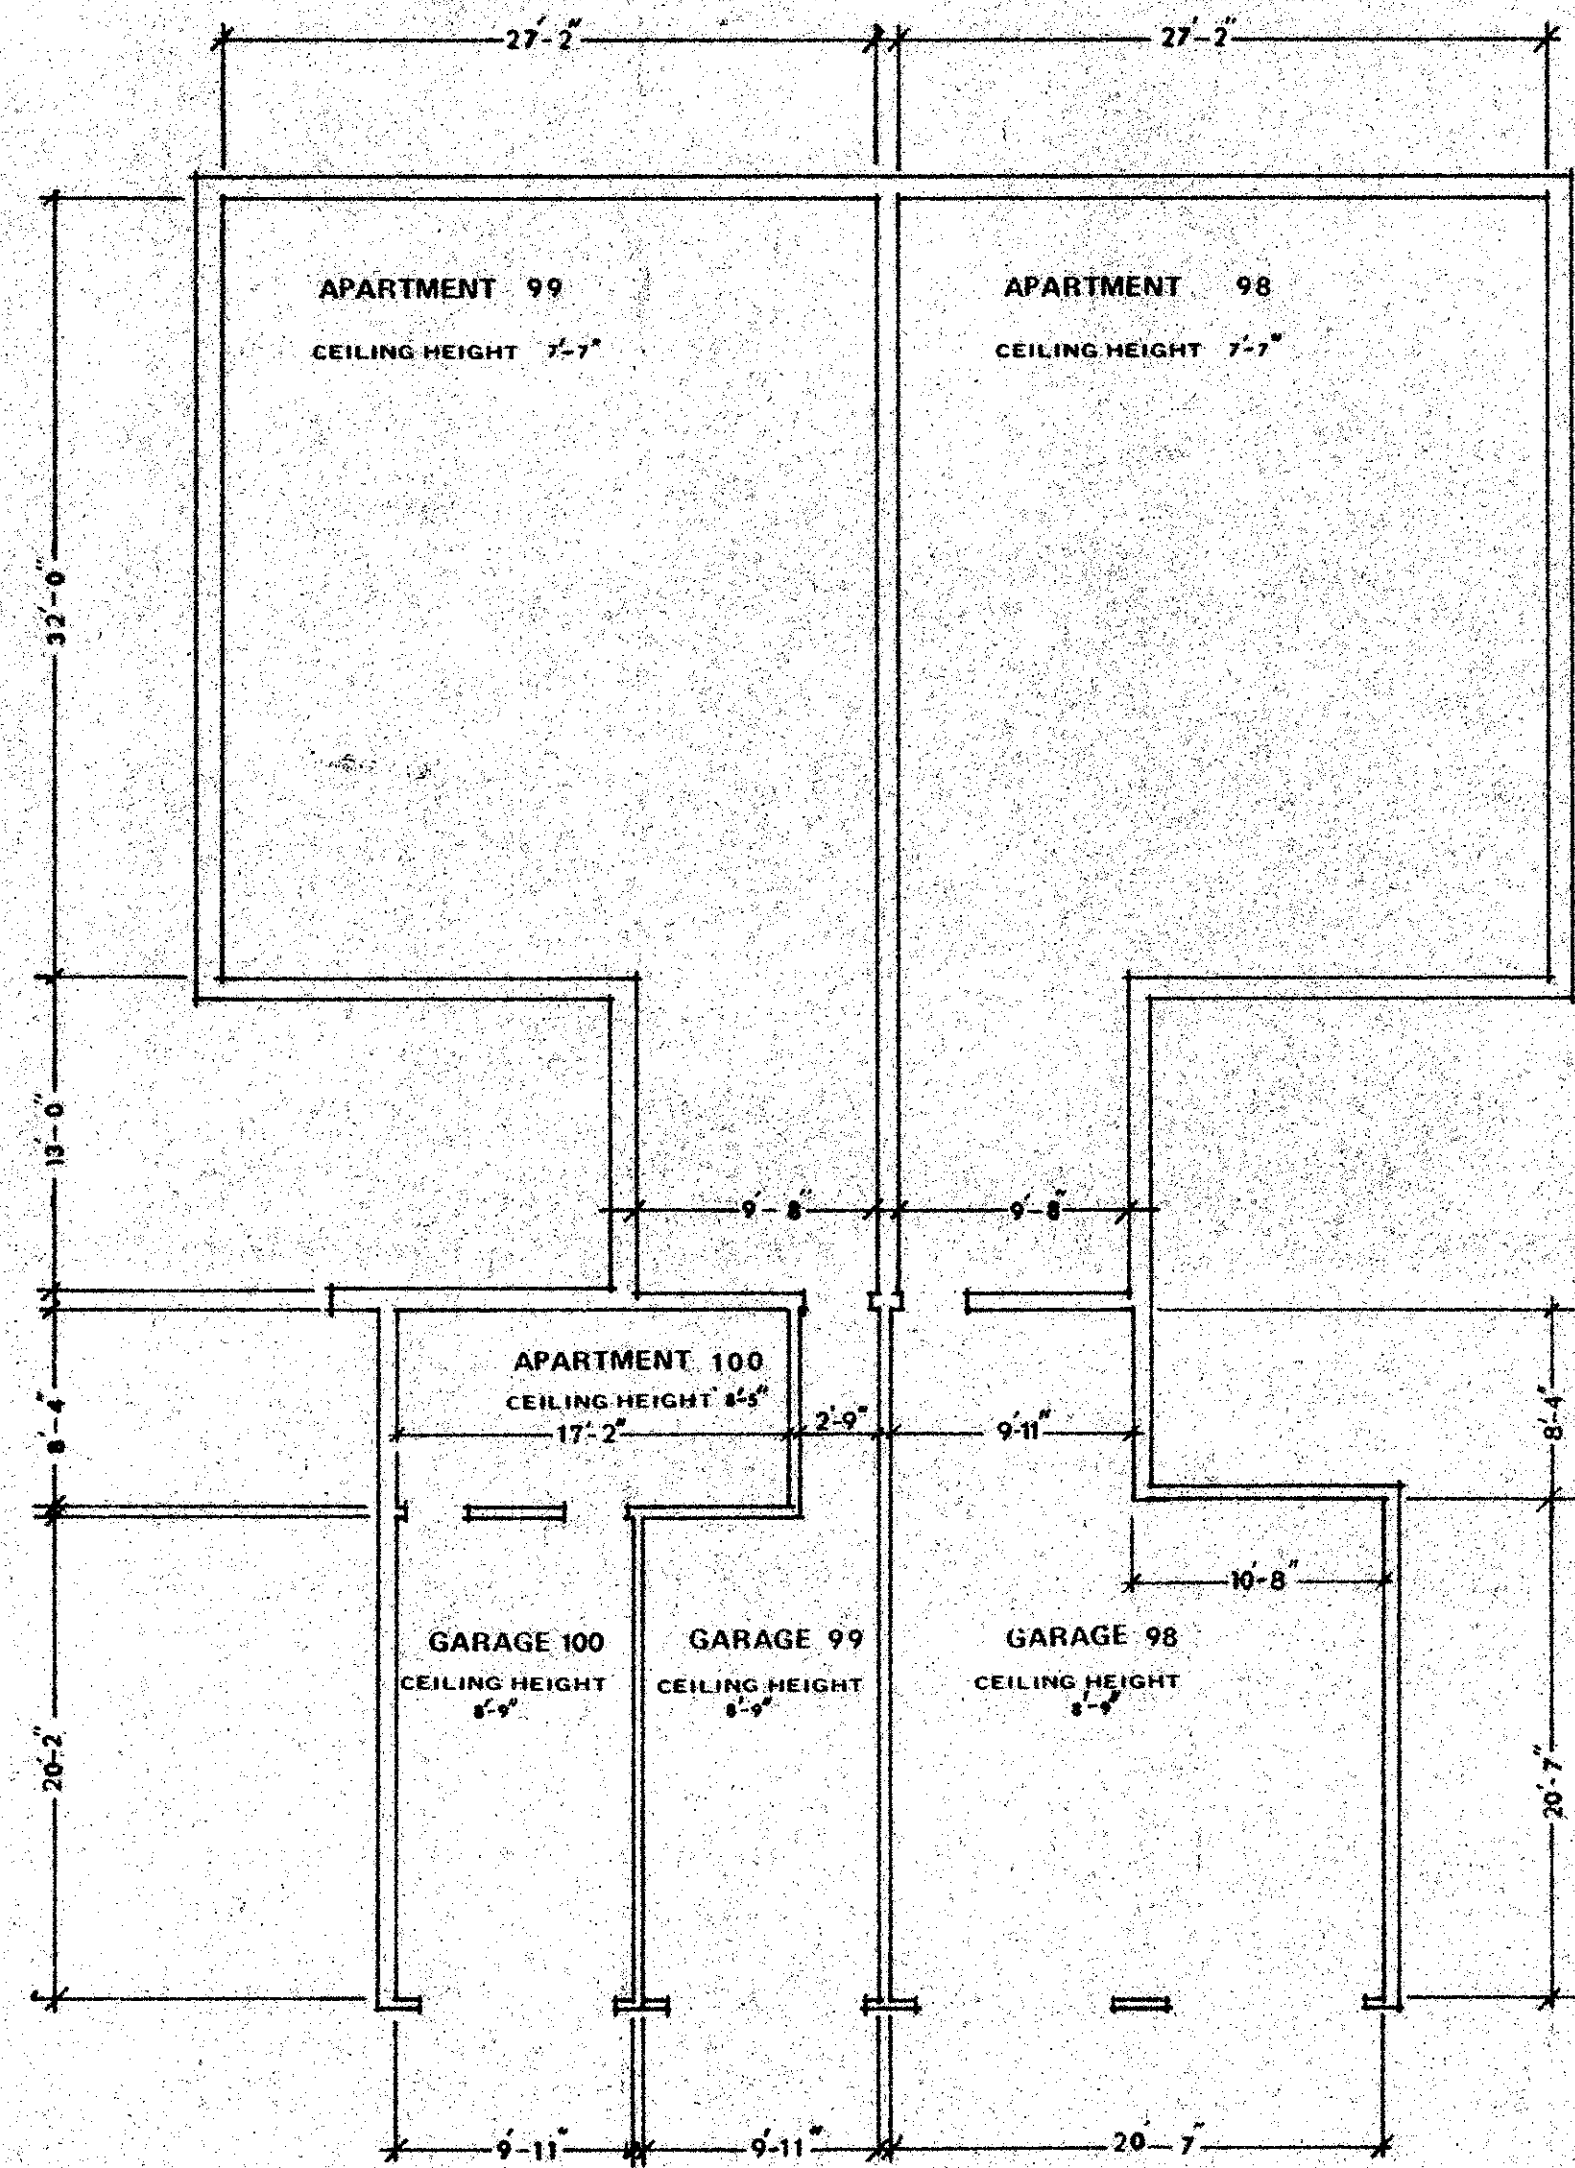


BASEMENT

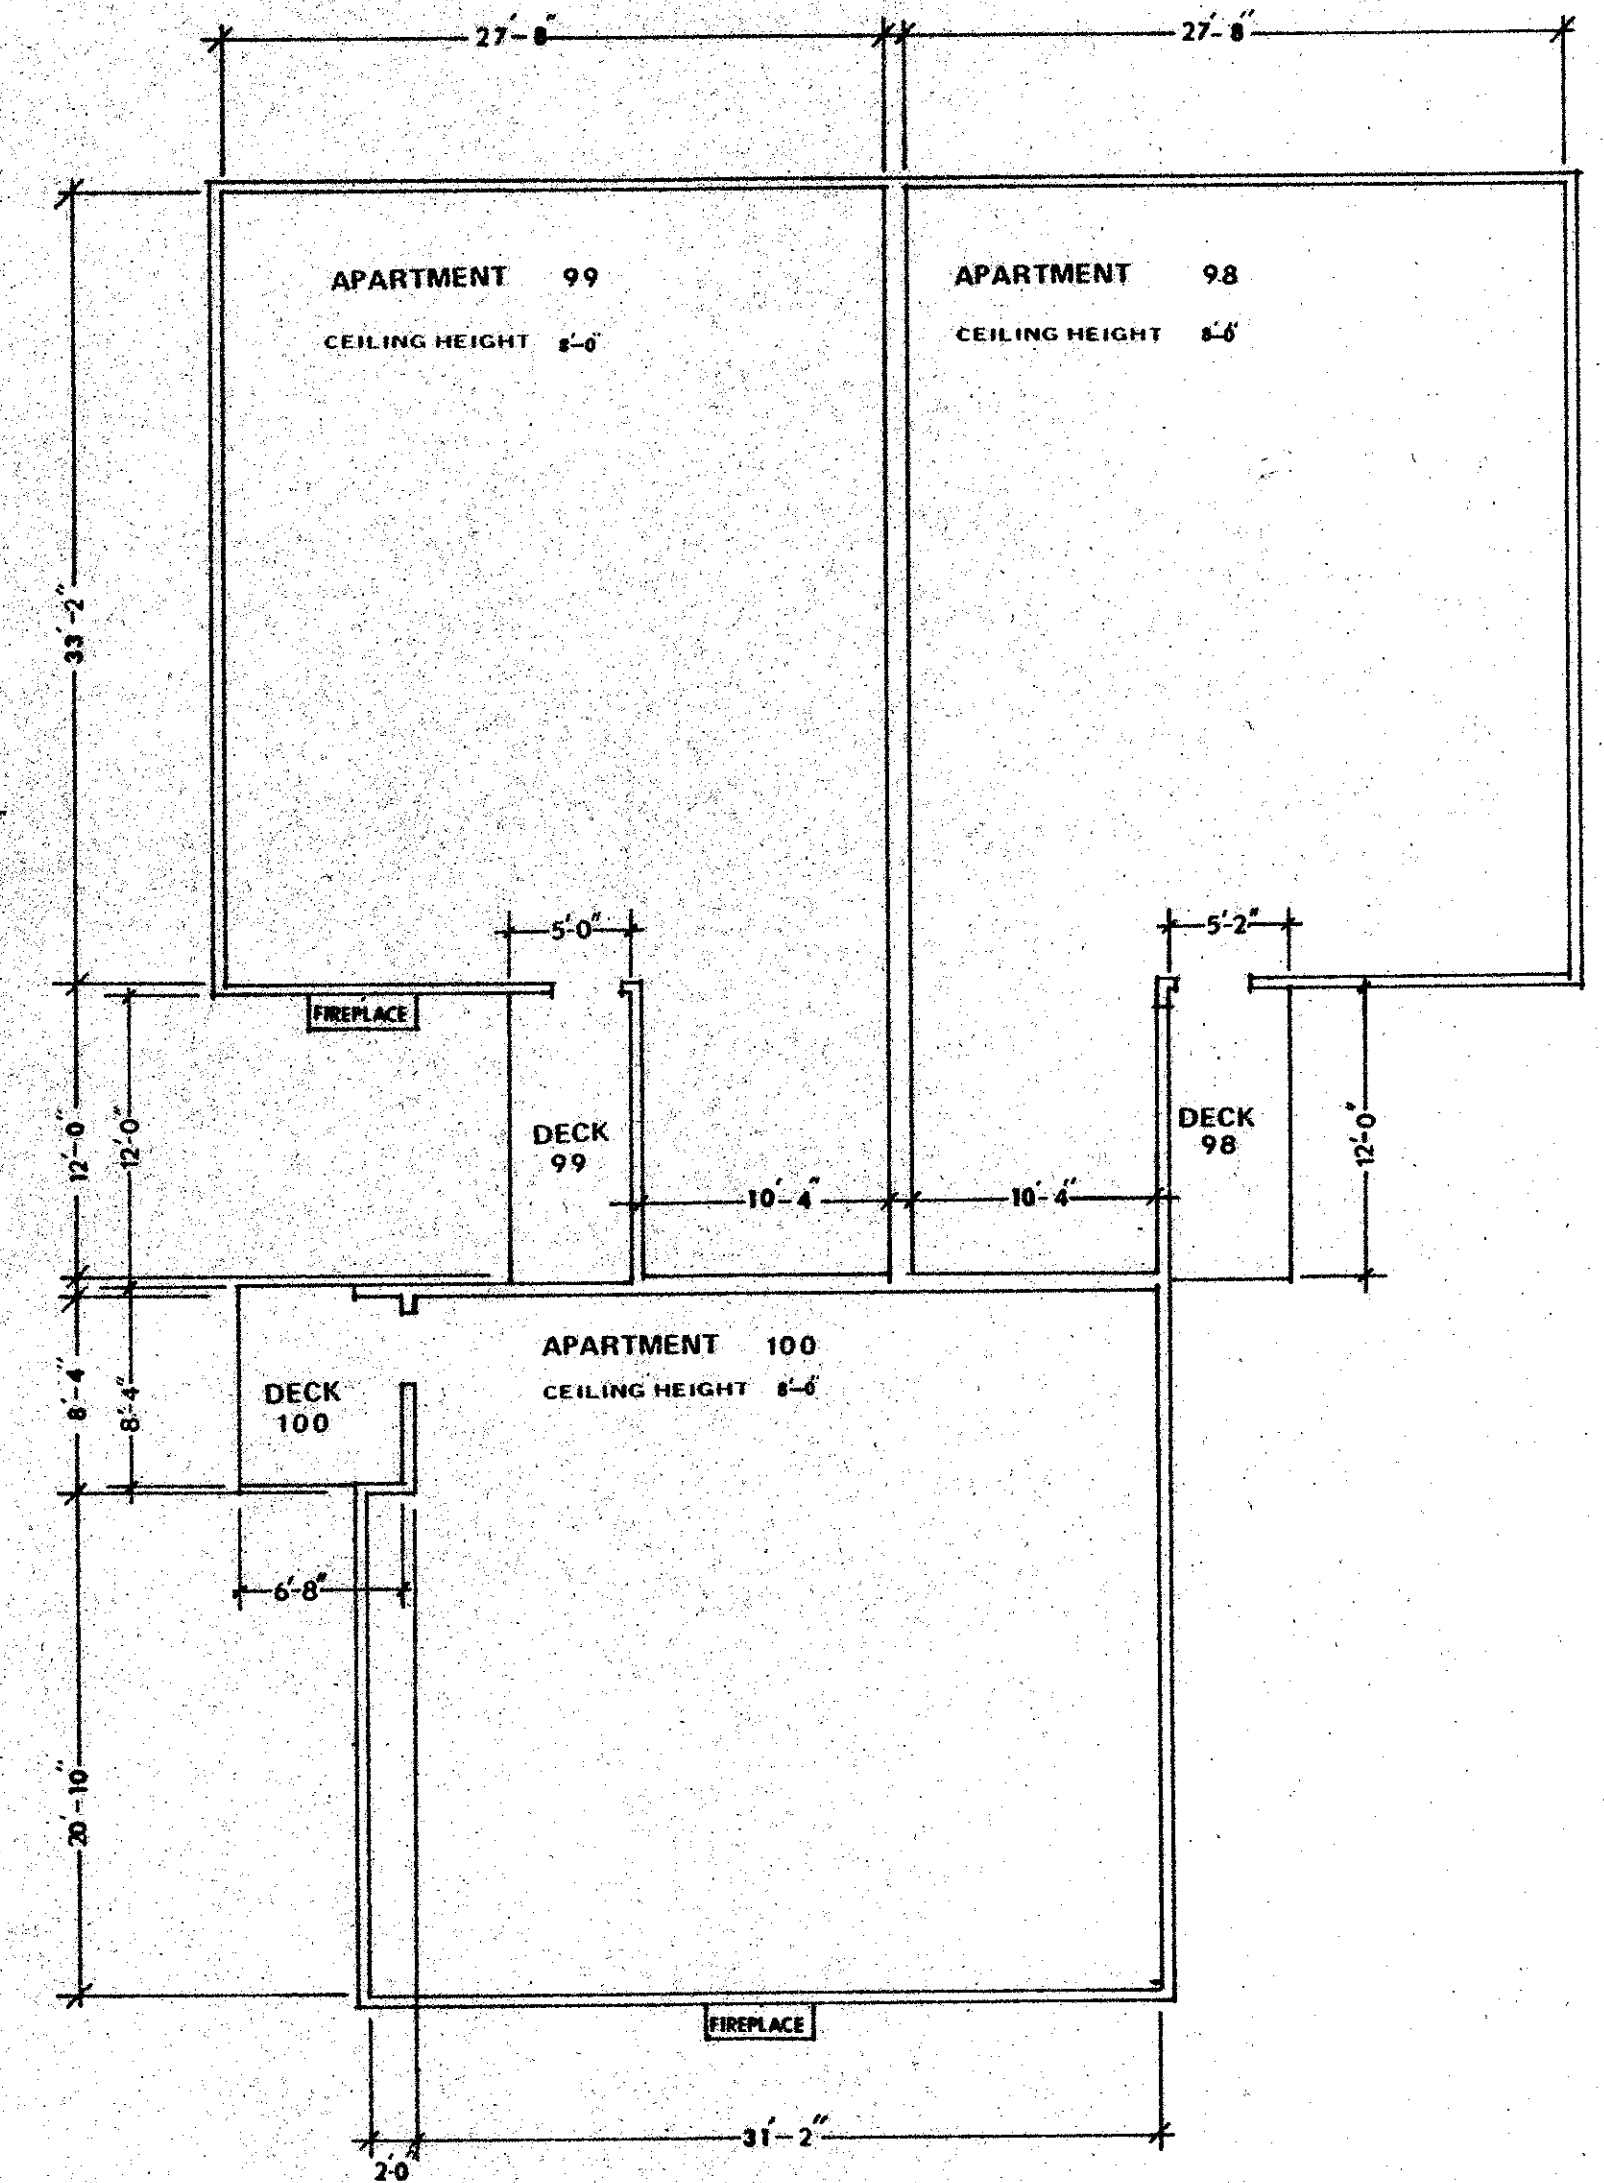


FIRST FLOOR

**APARTMENT OWNERSHIP NUMBER 35  
WOODSTOCK CONDOMINIUM THIRD SECTION  
BUILDING NO. 4**

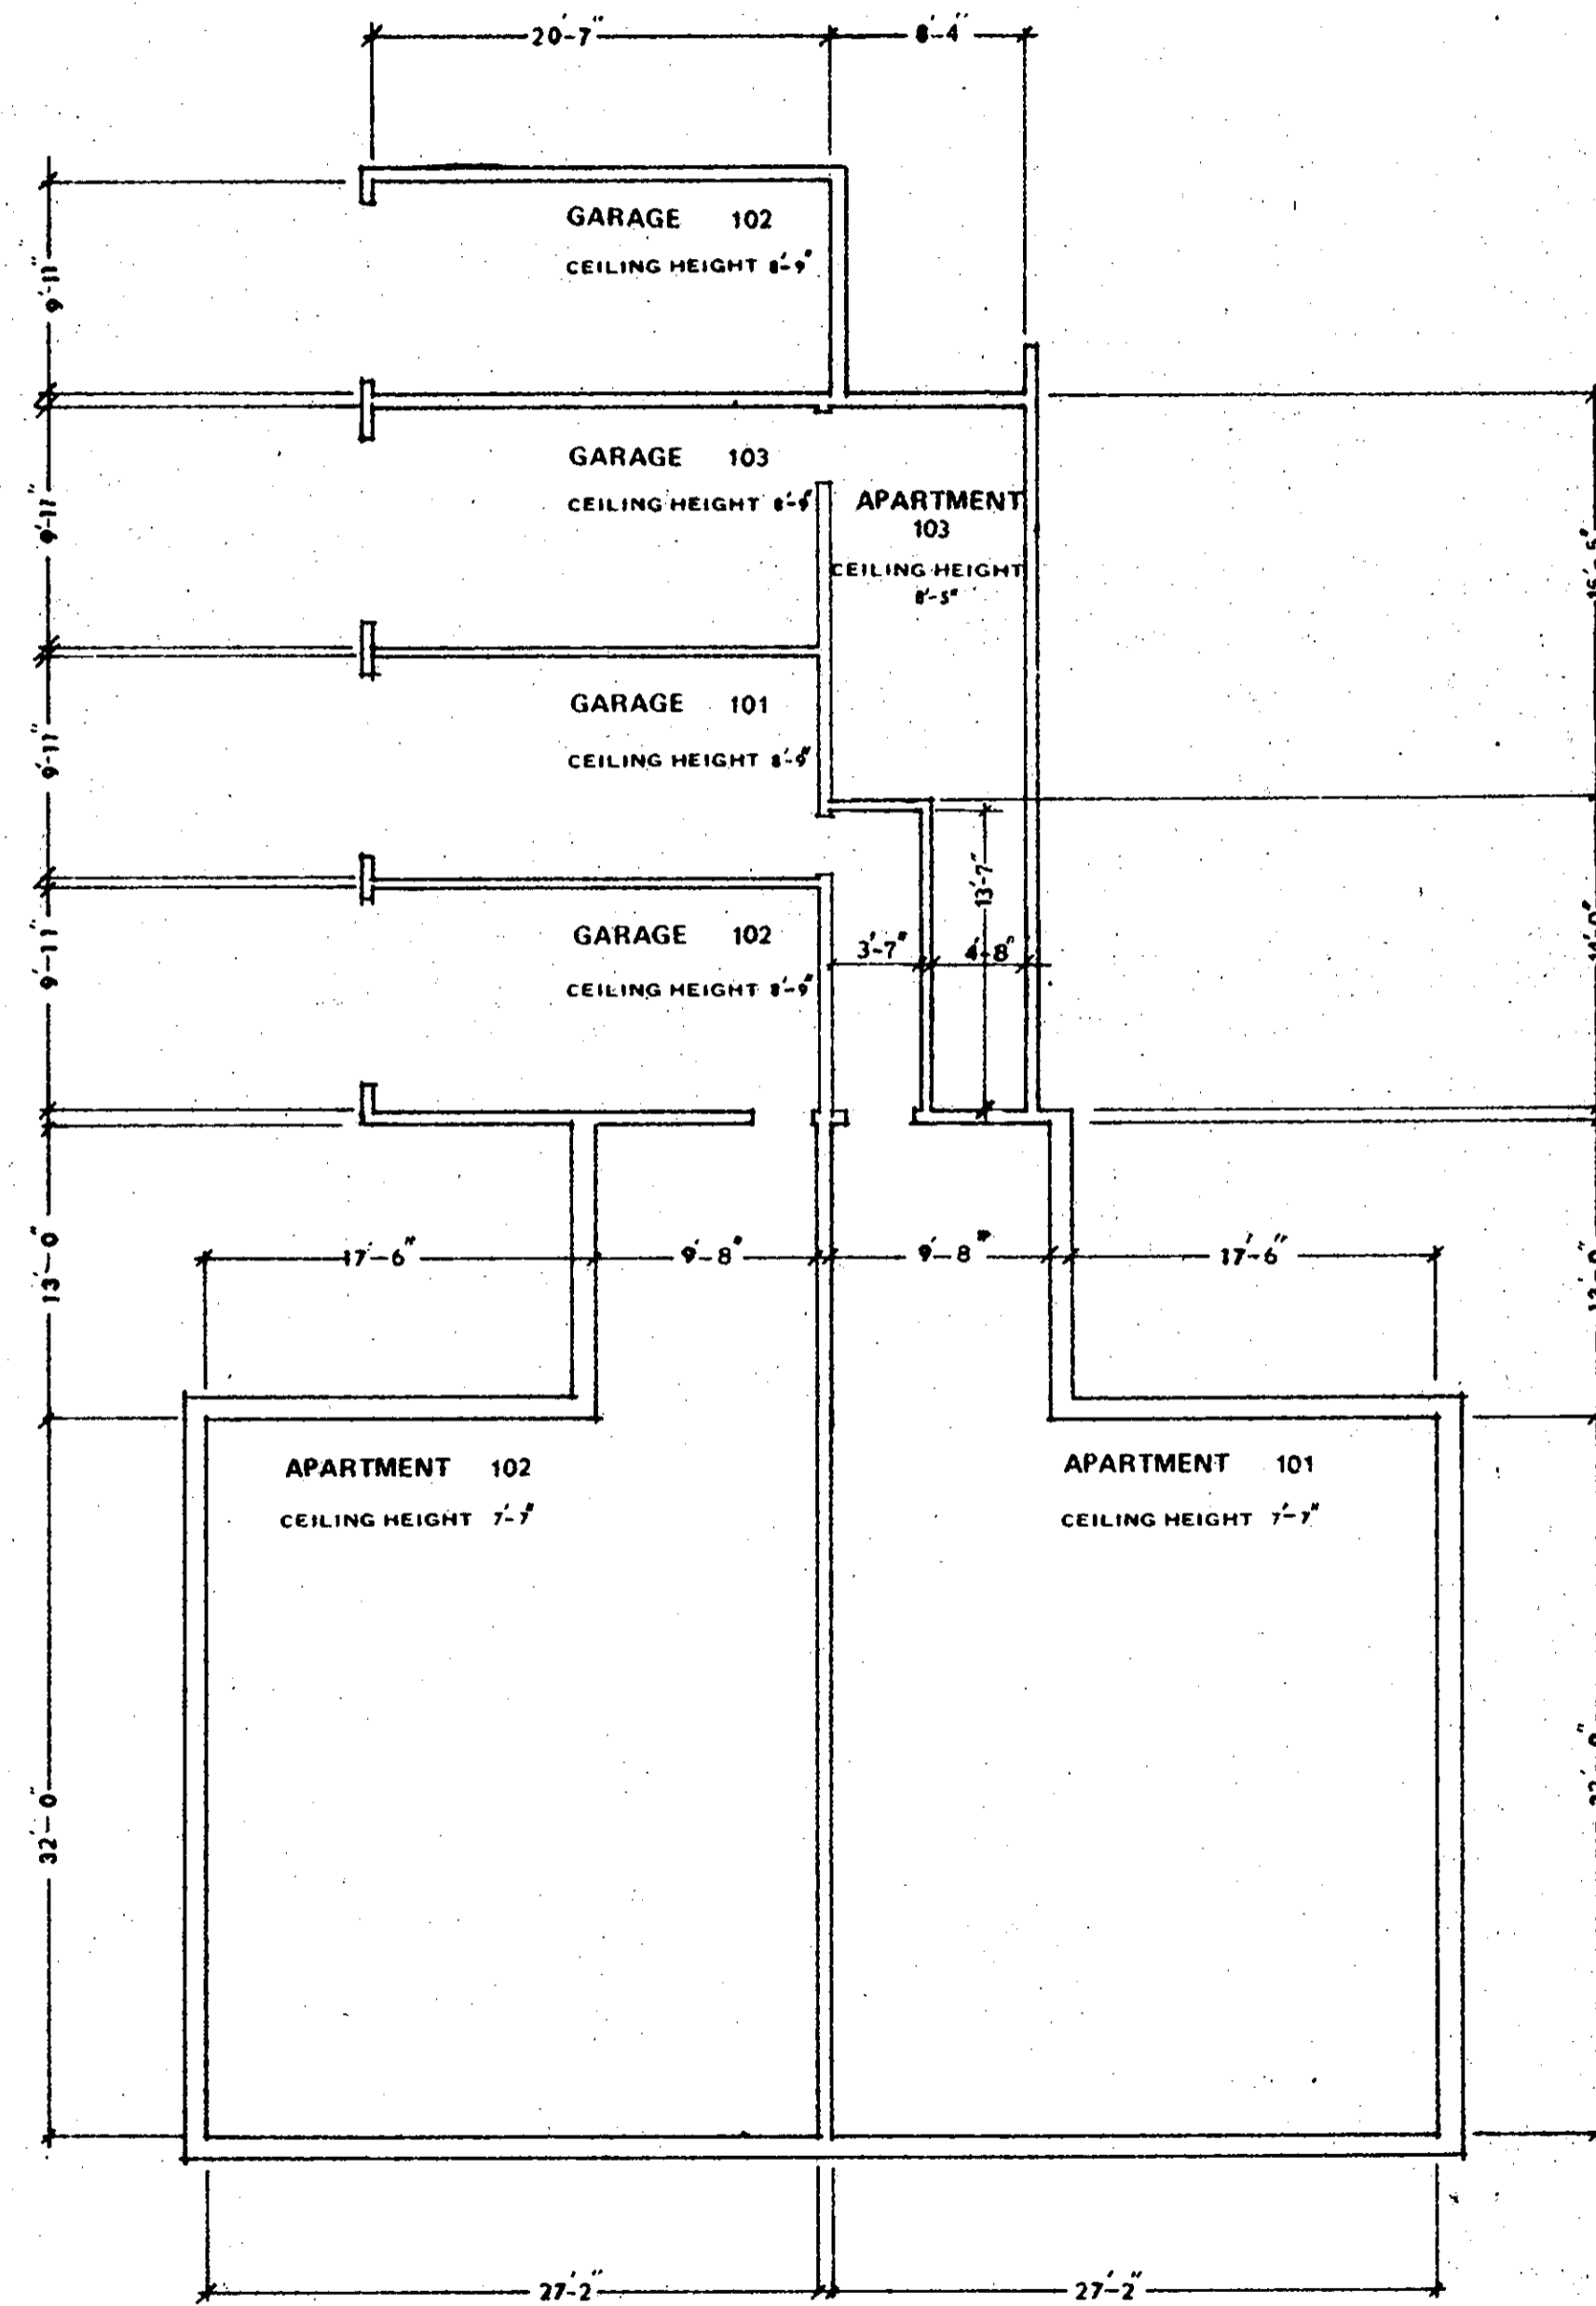


BASEMENT

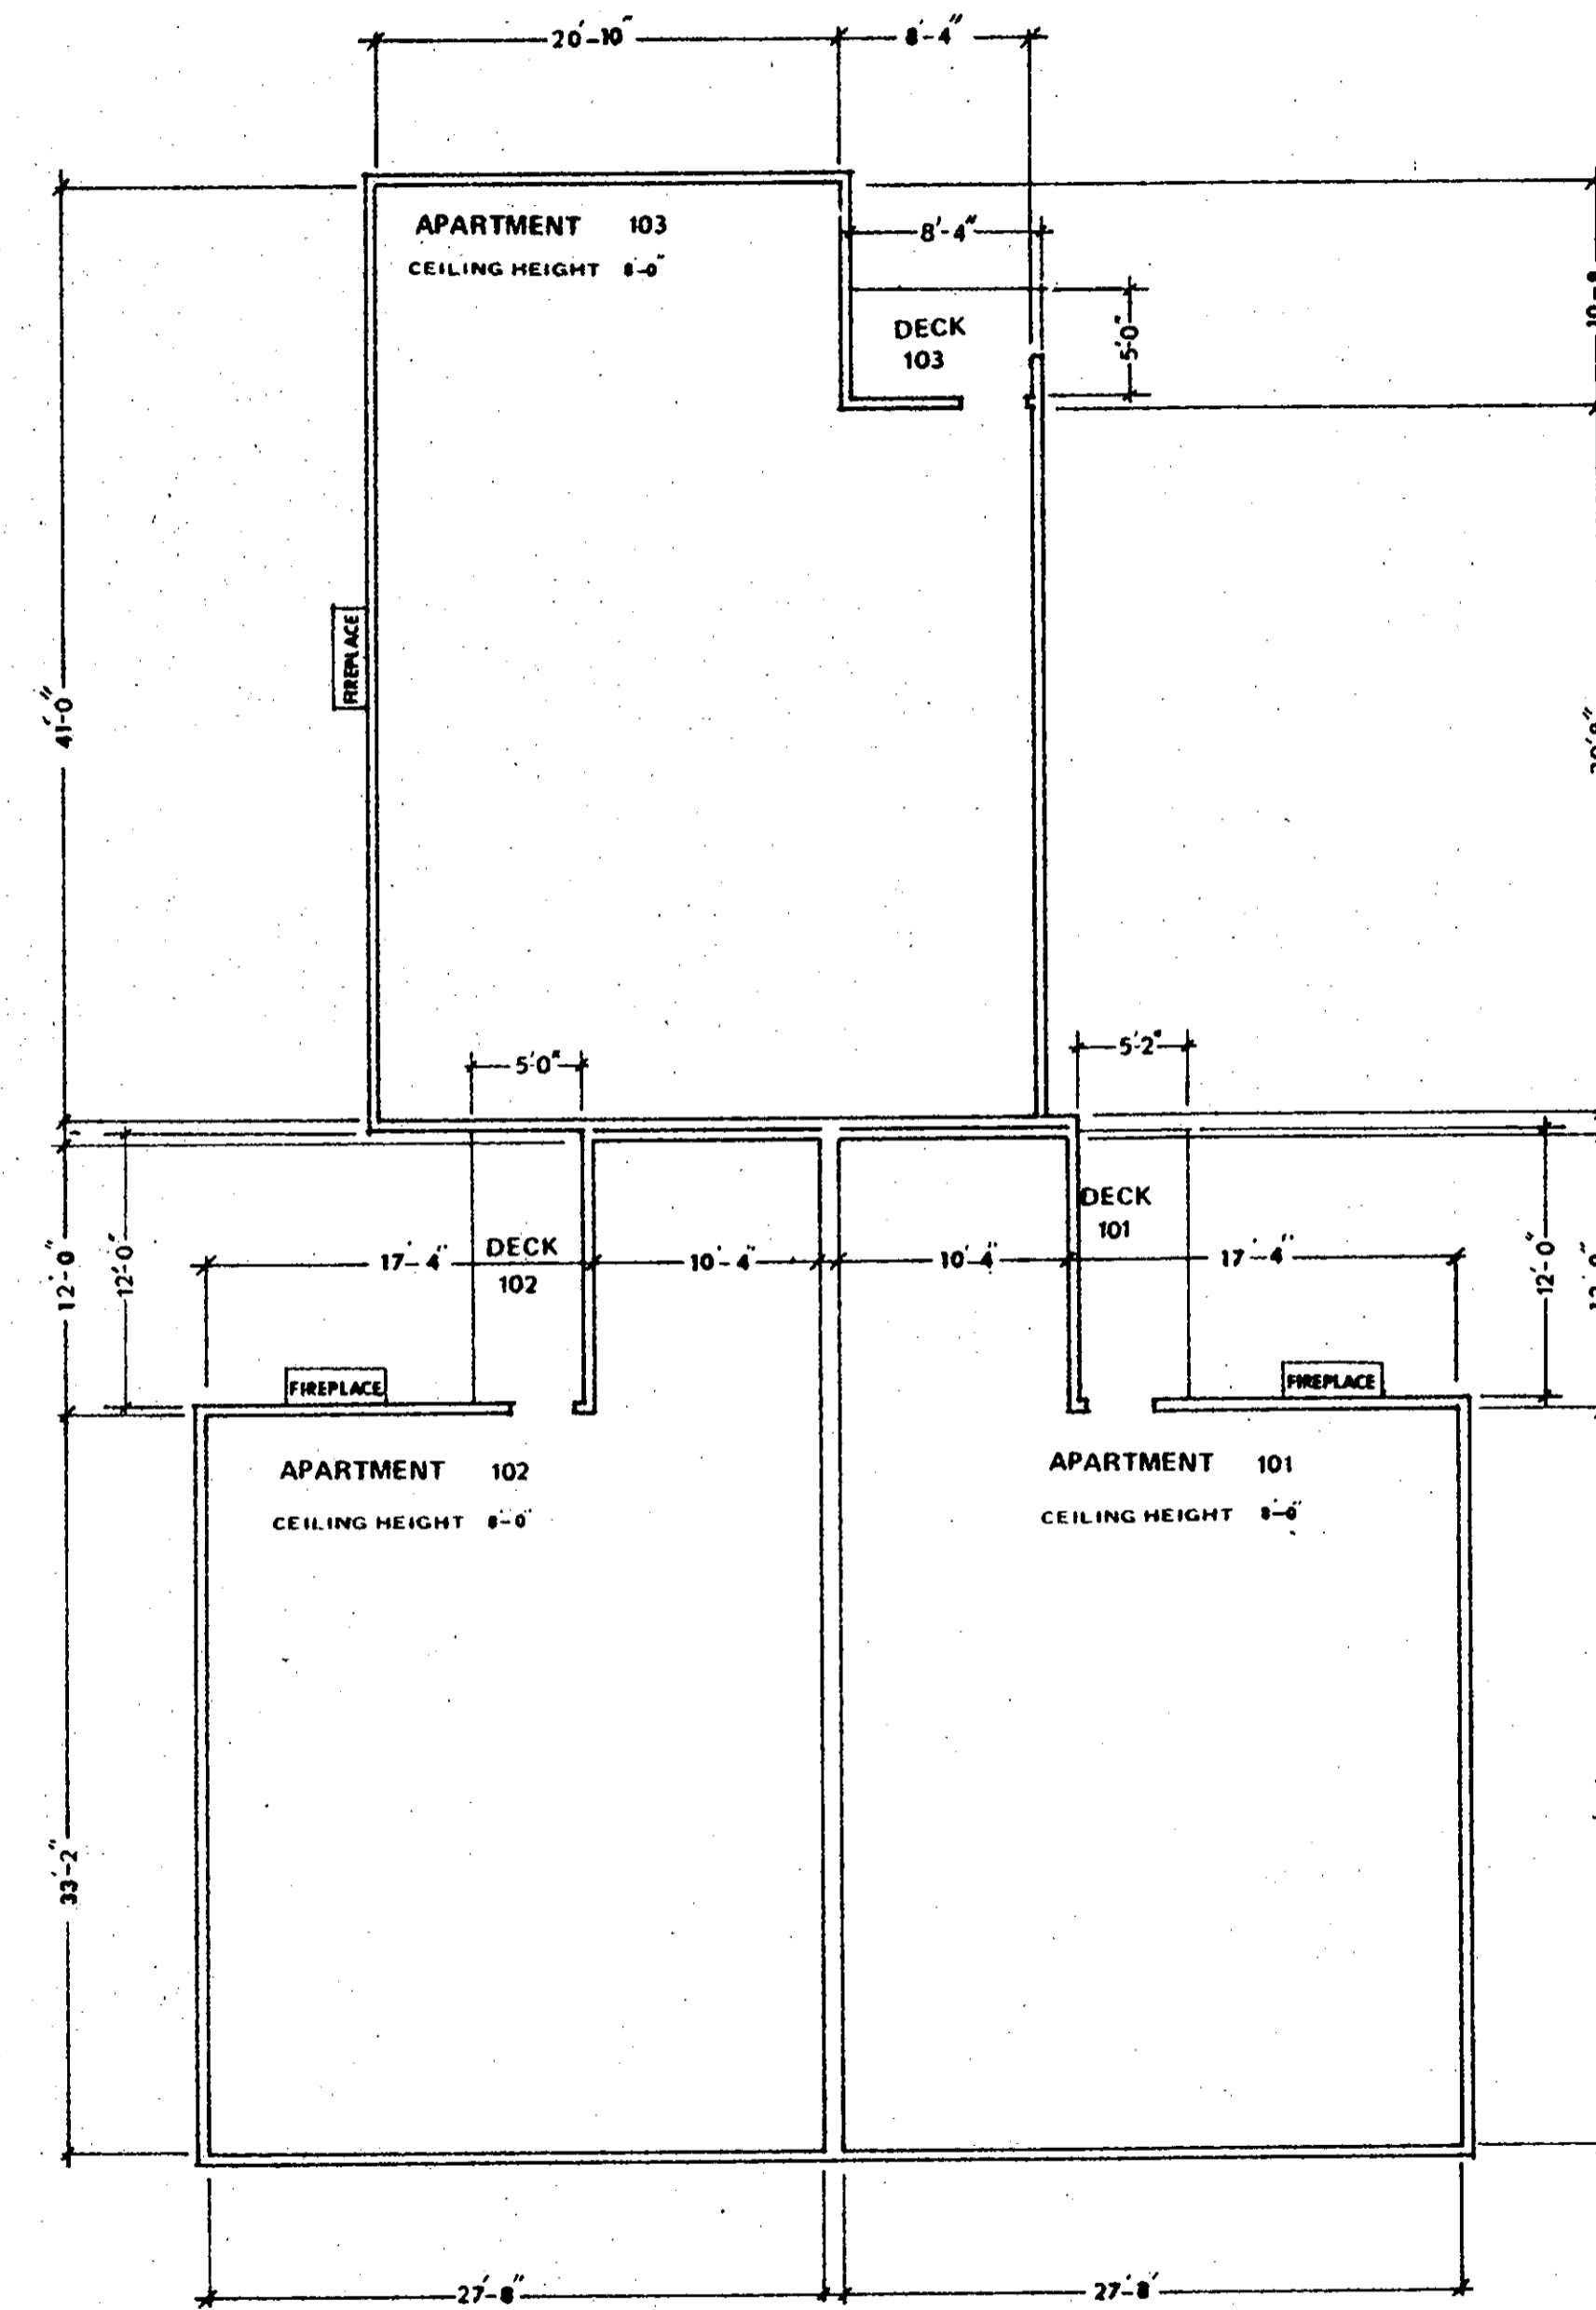


FIRST FLOOR


# APARTMENT OWNERSHIP NUMBER 35 WOODSTOCK CONDOMINIUM THIRD SECTION BUILDING NO.5

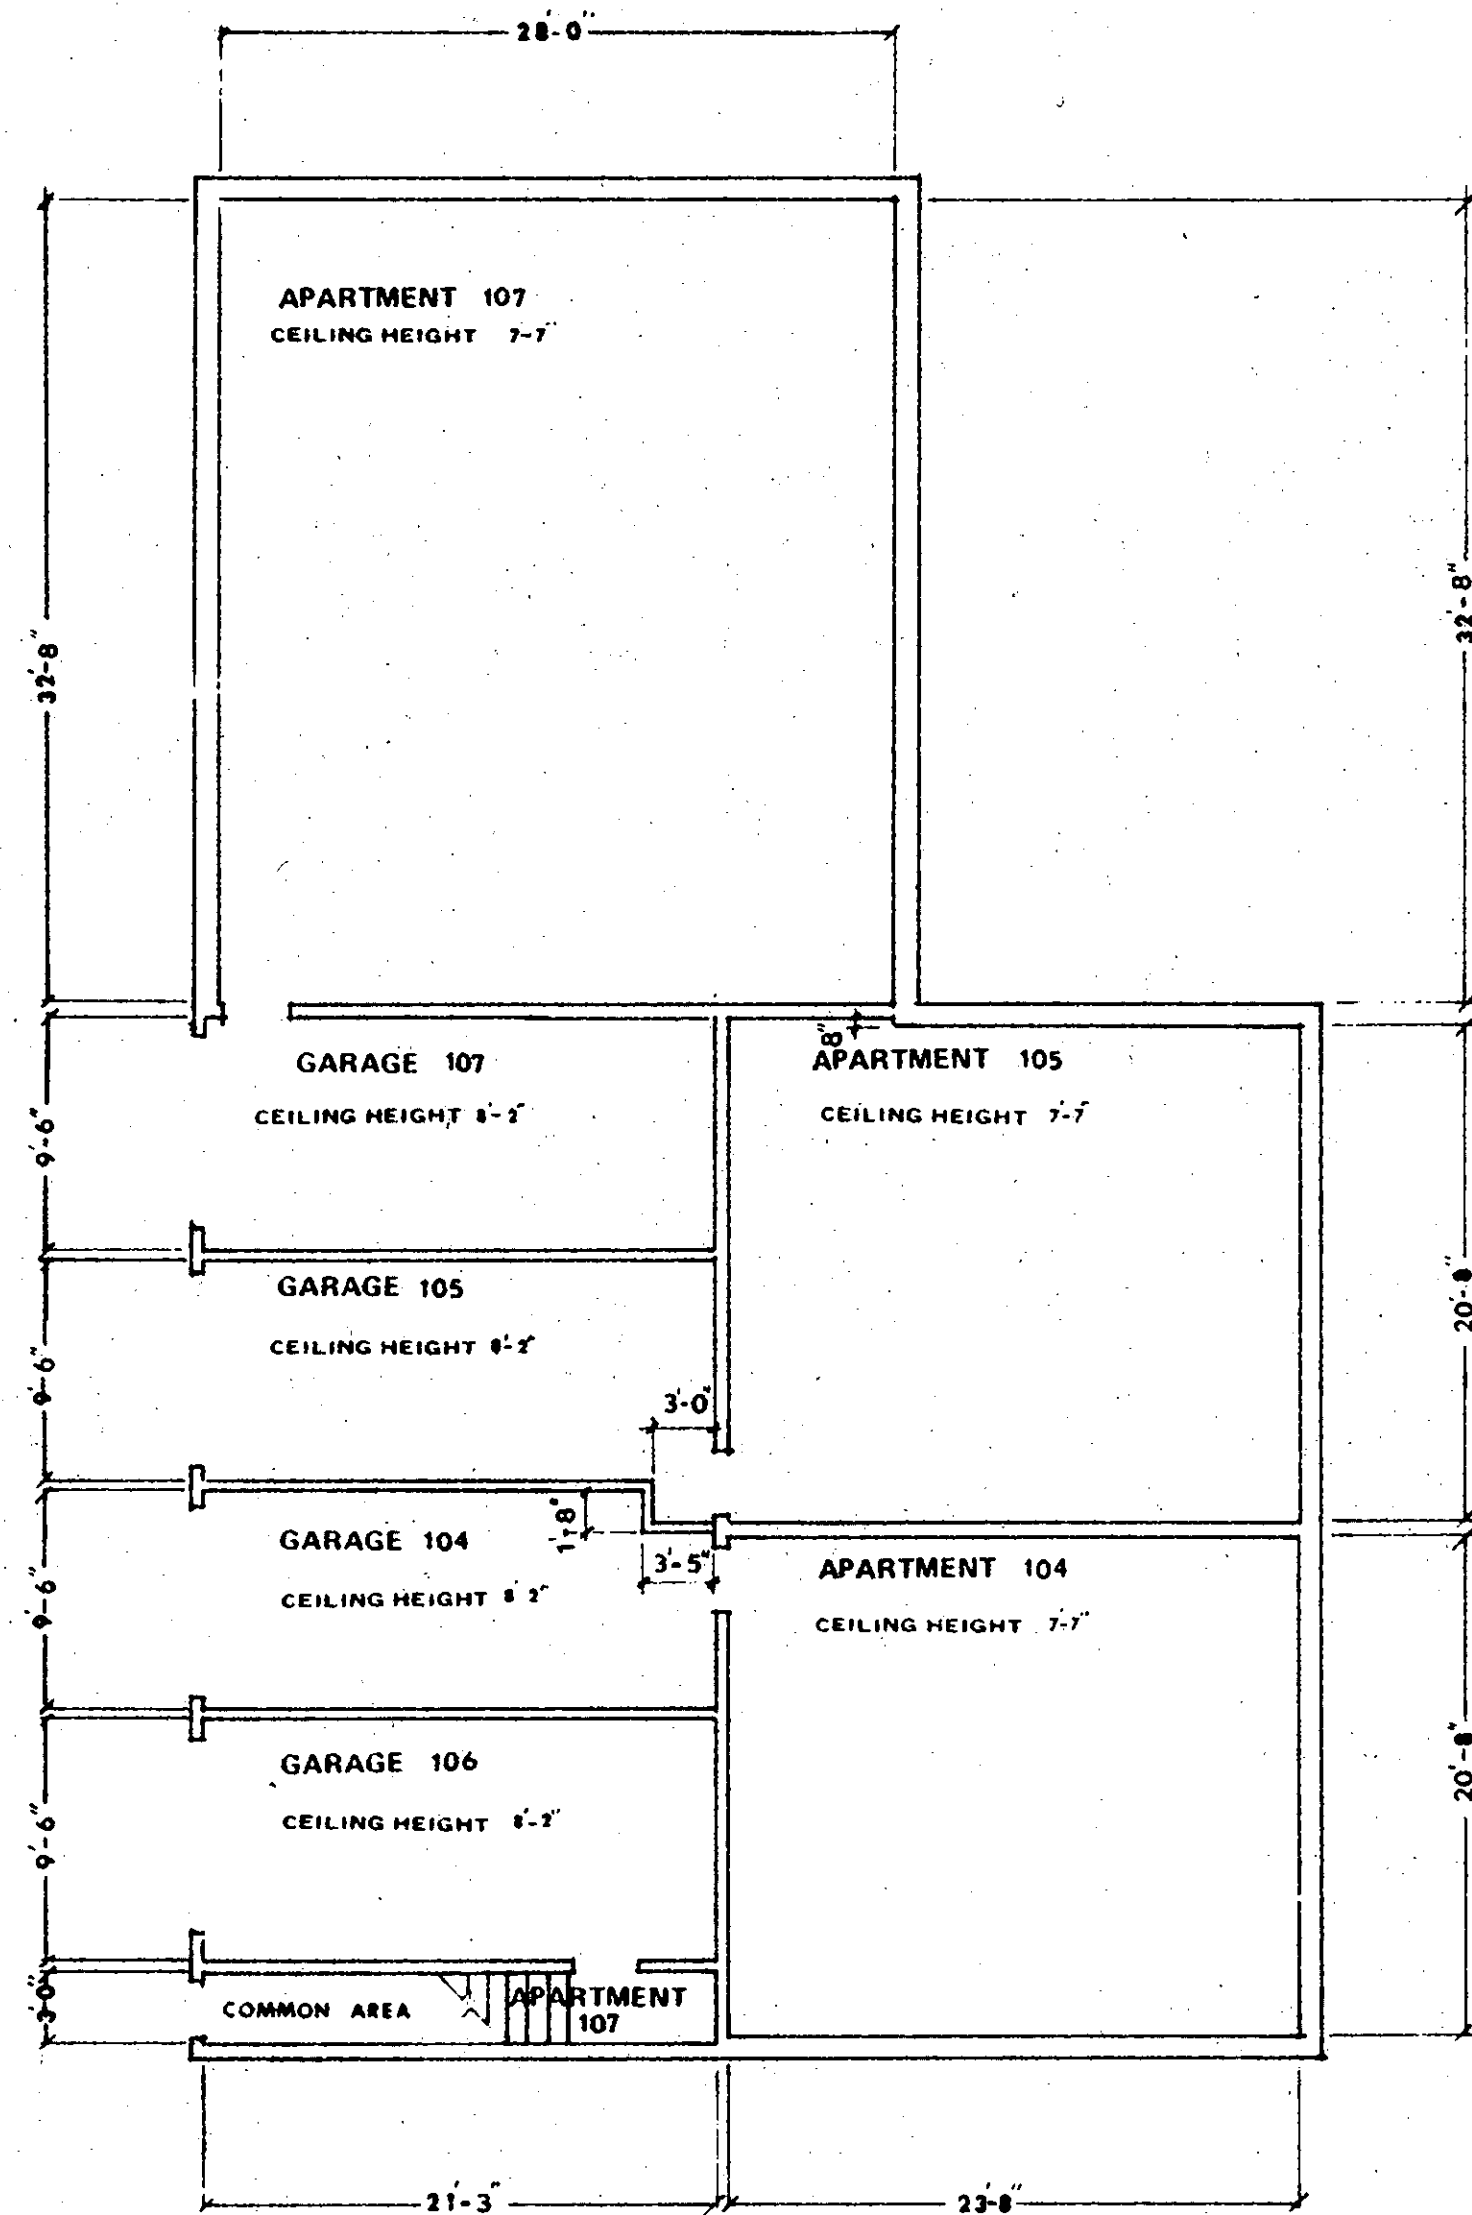

BASEMENT

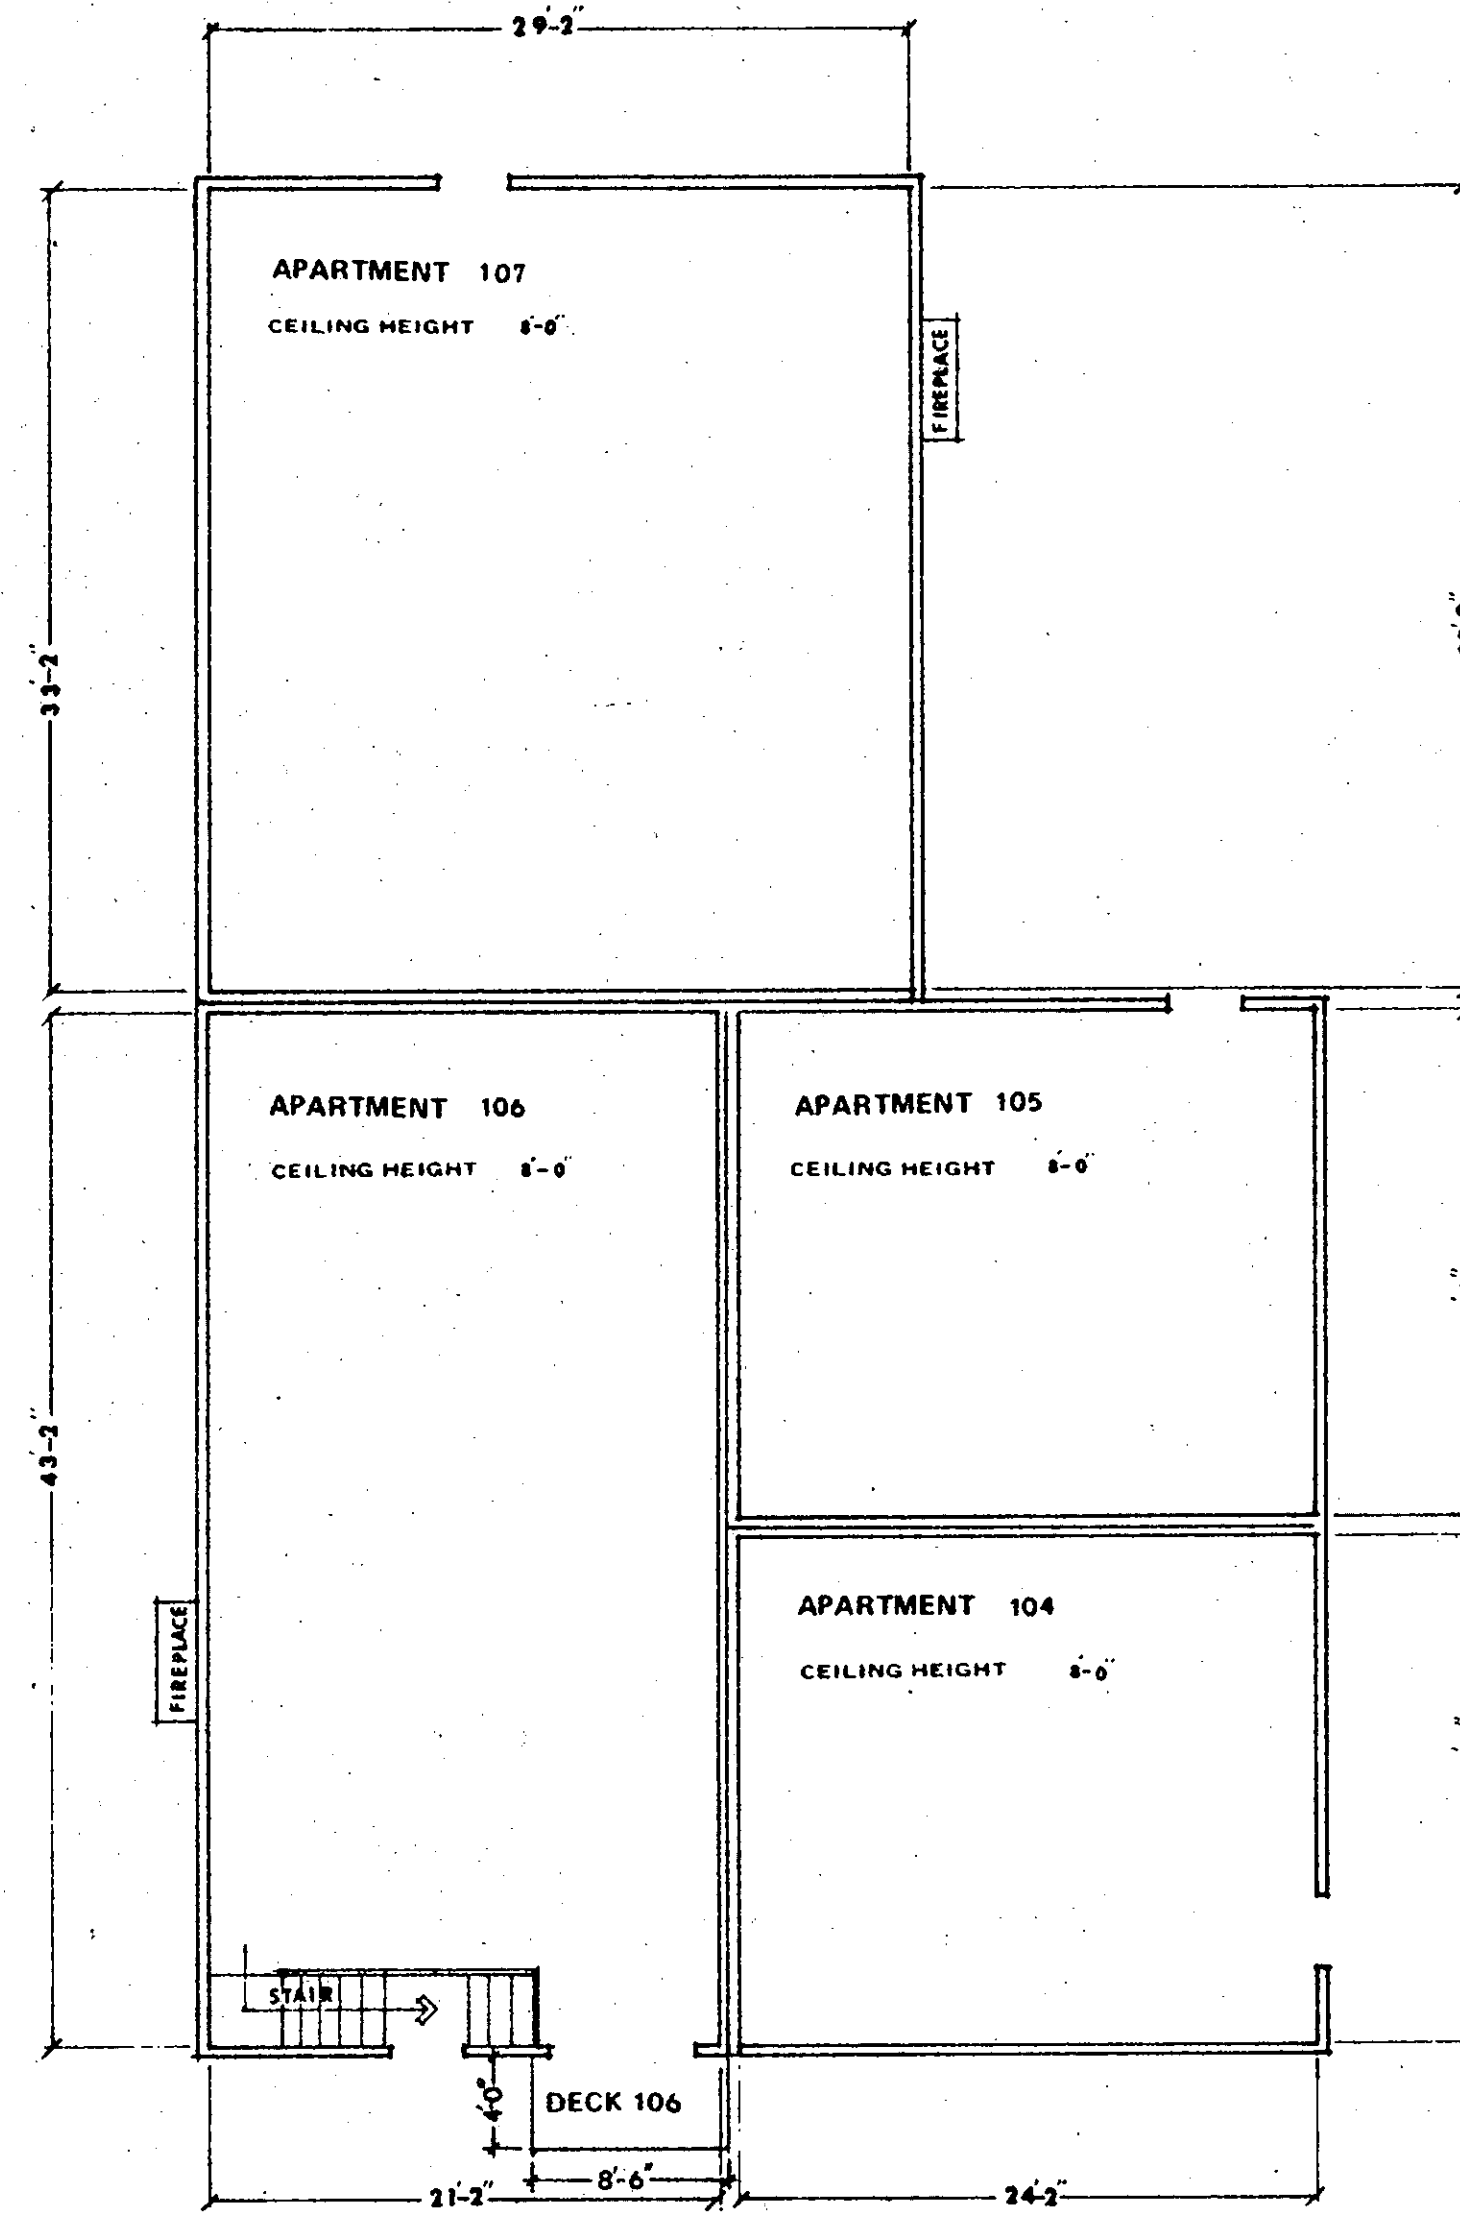


FIRST FLOOR

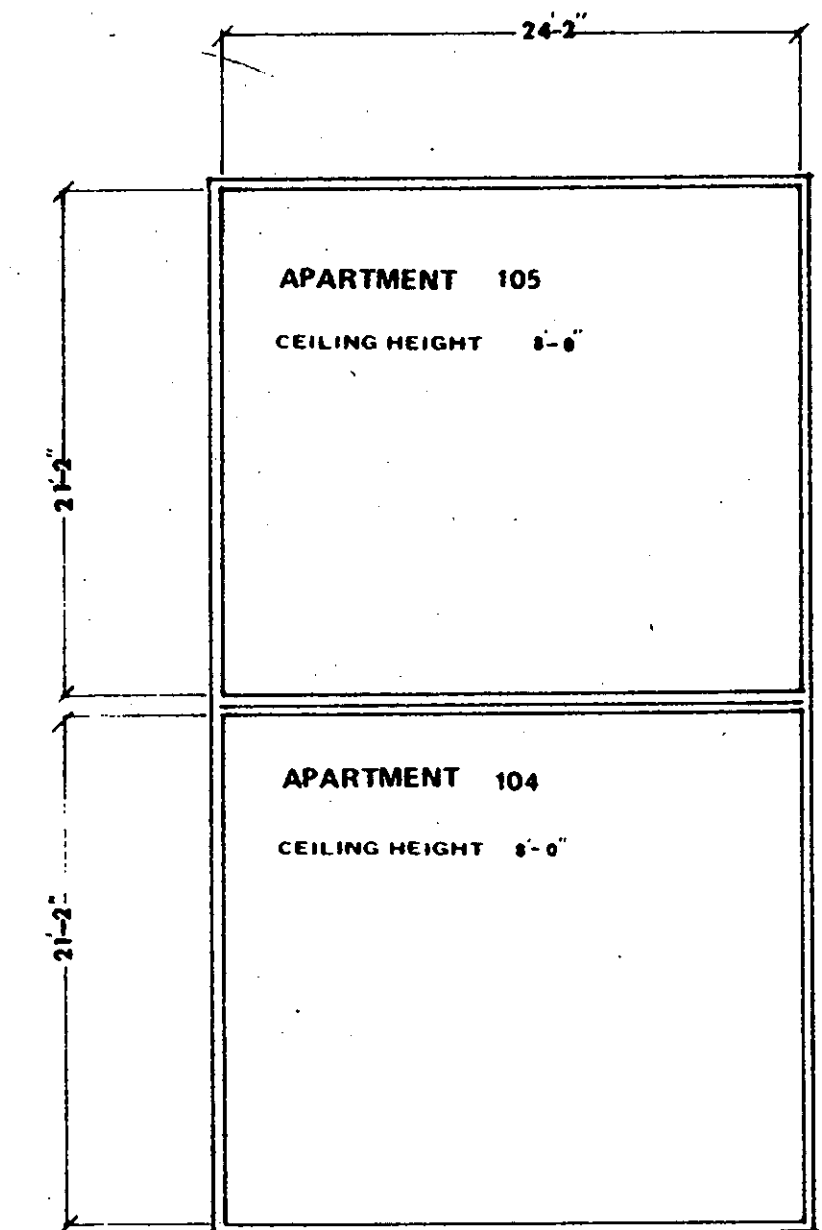


SECOND FLOOR

**APARTMENT OWNERSHIP NUMBER 35  
WOODSTOCK CONDOMINIUM THIRD SECTION  
BUILDING NO. 6**

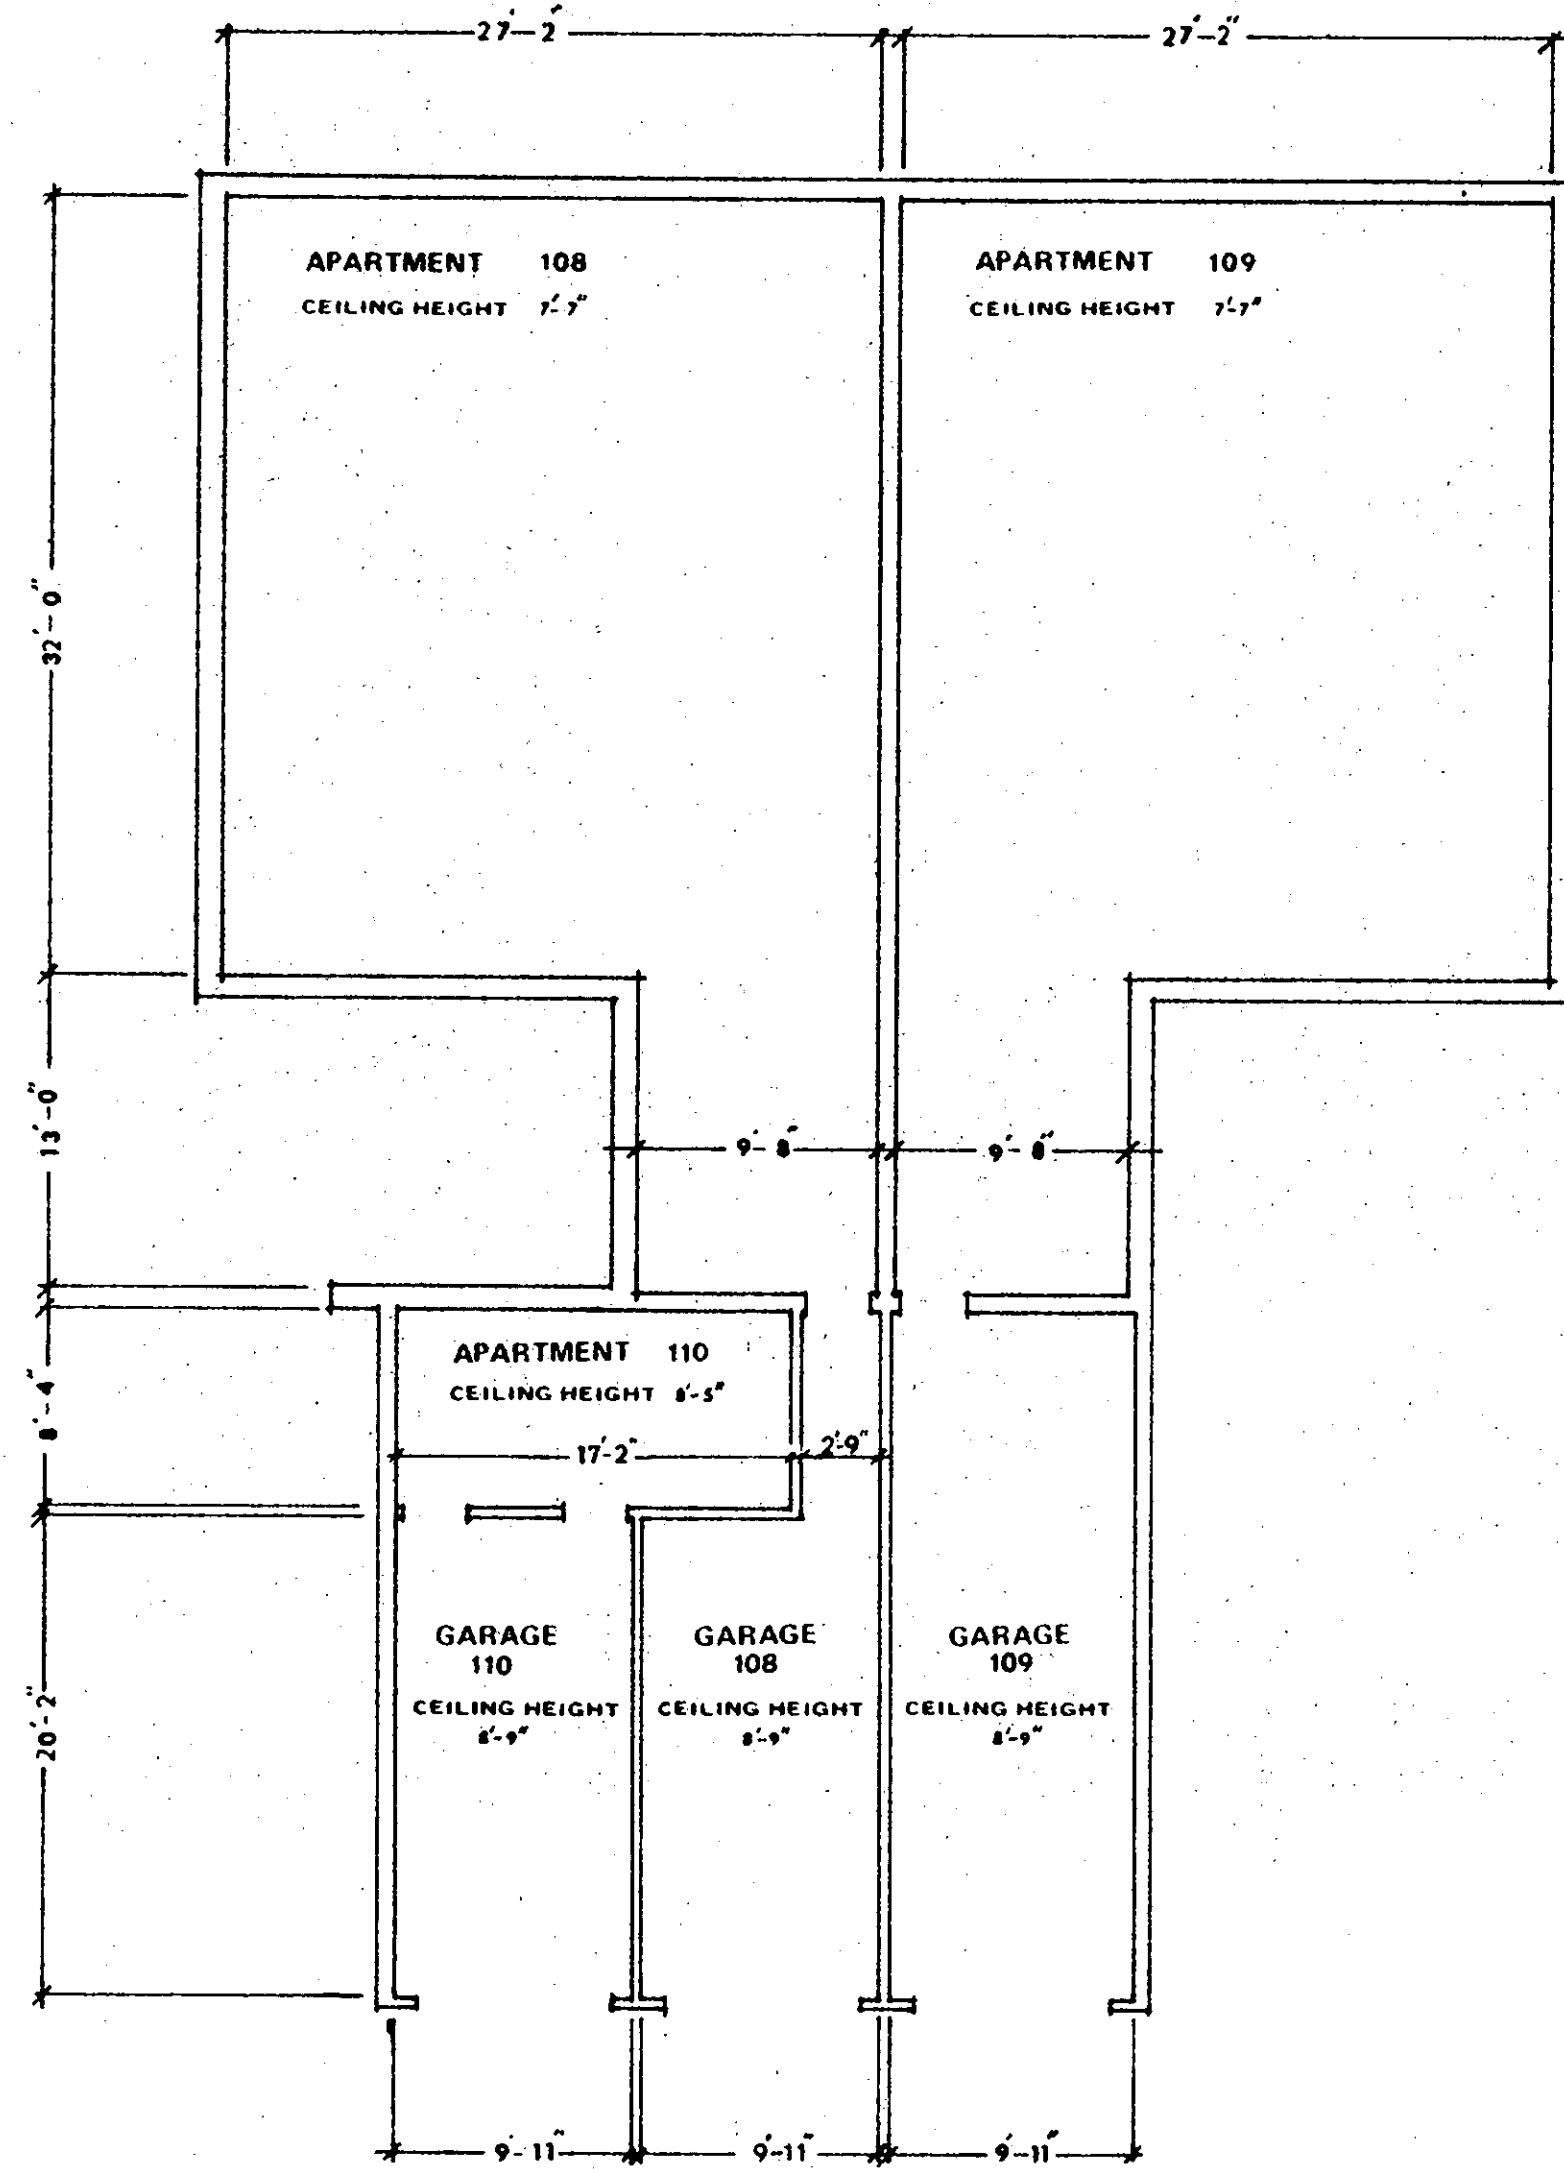


**BASEMENT**

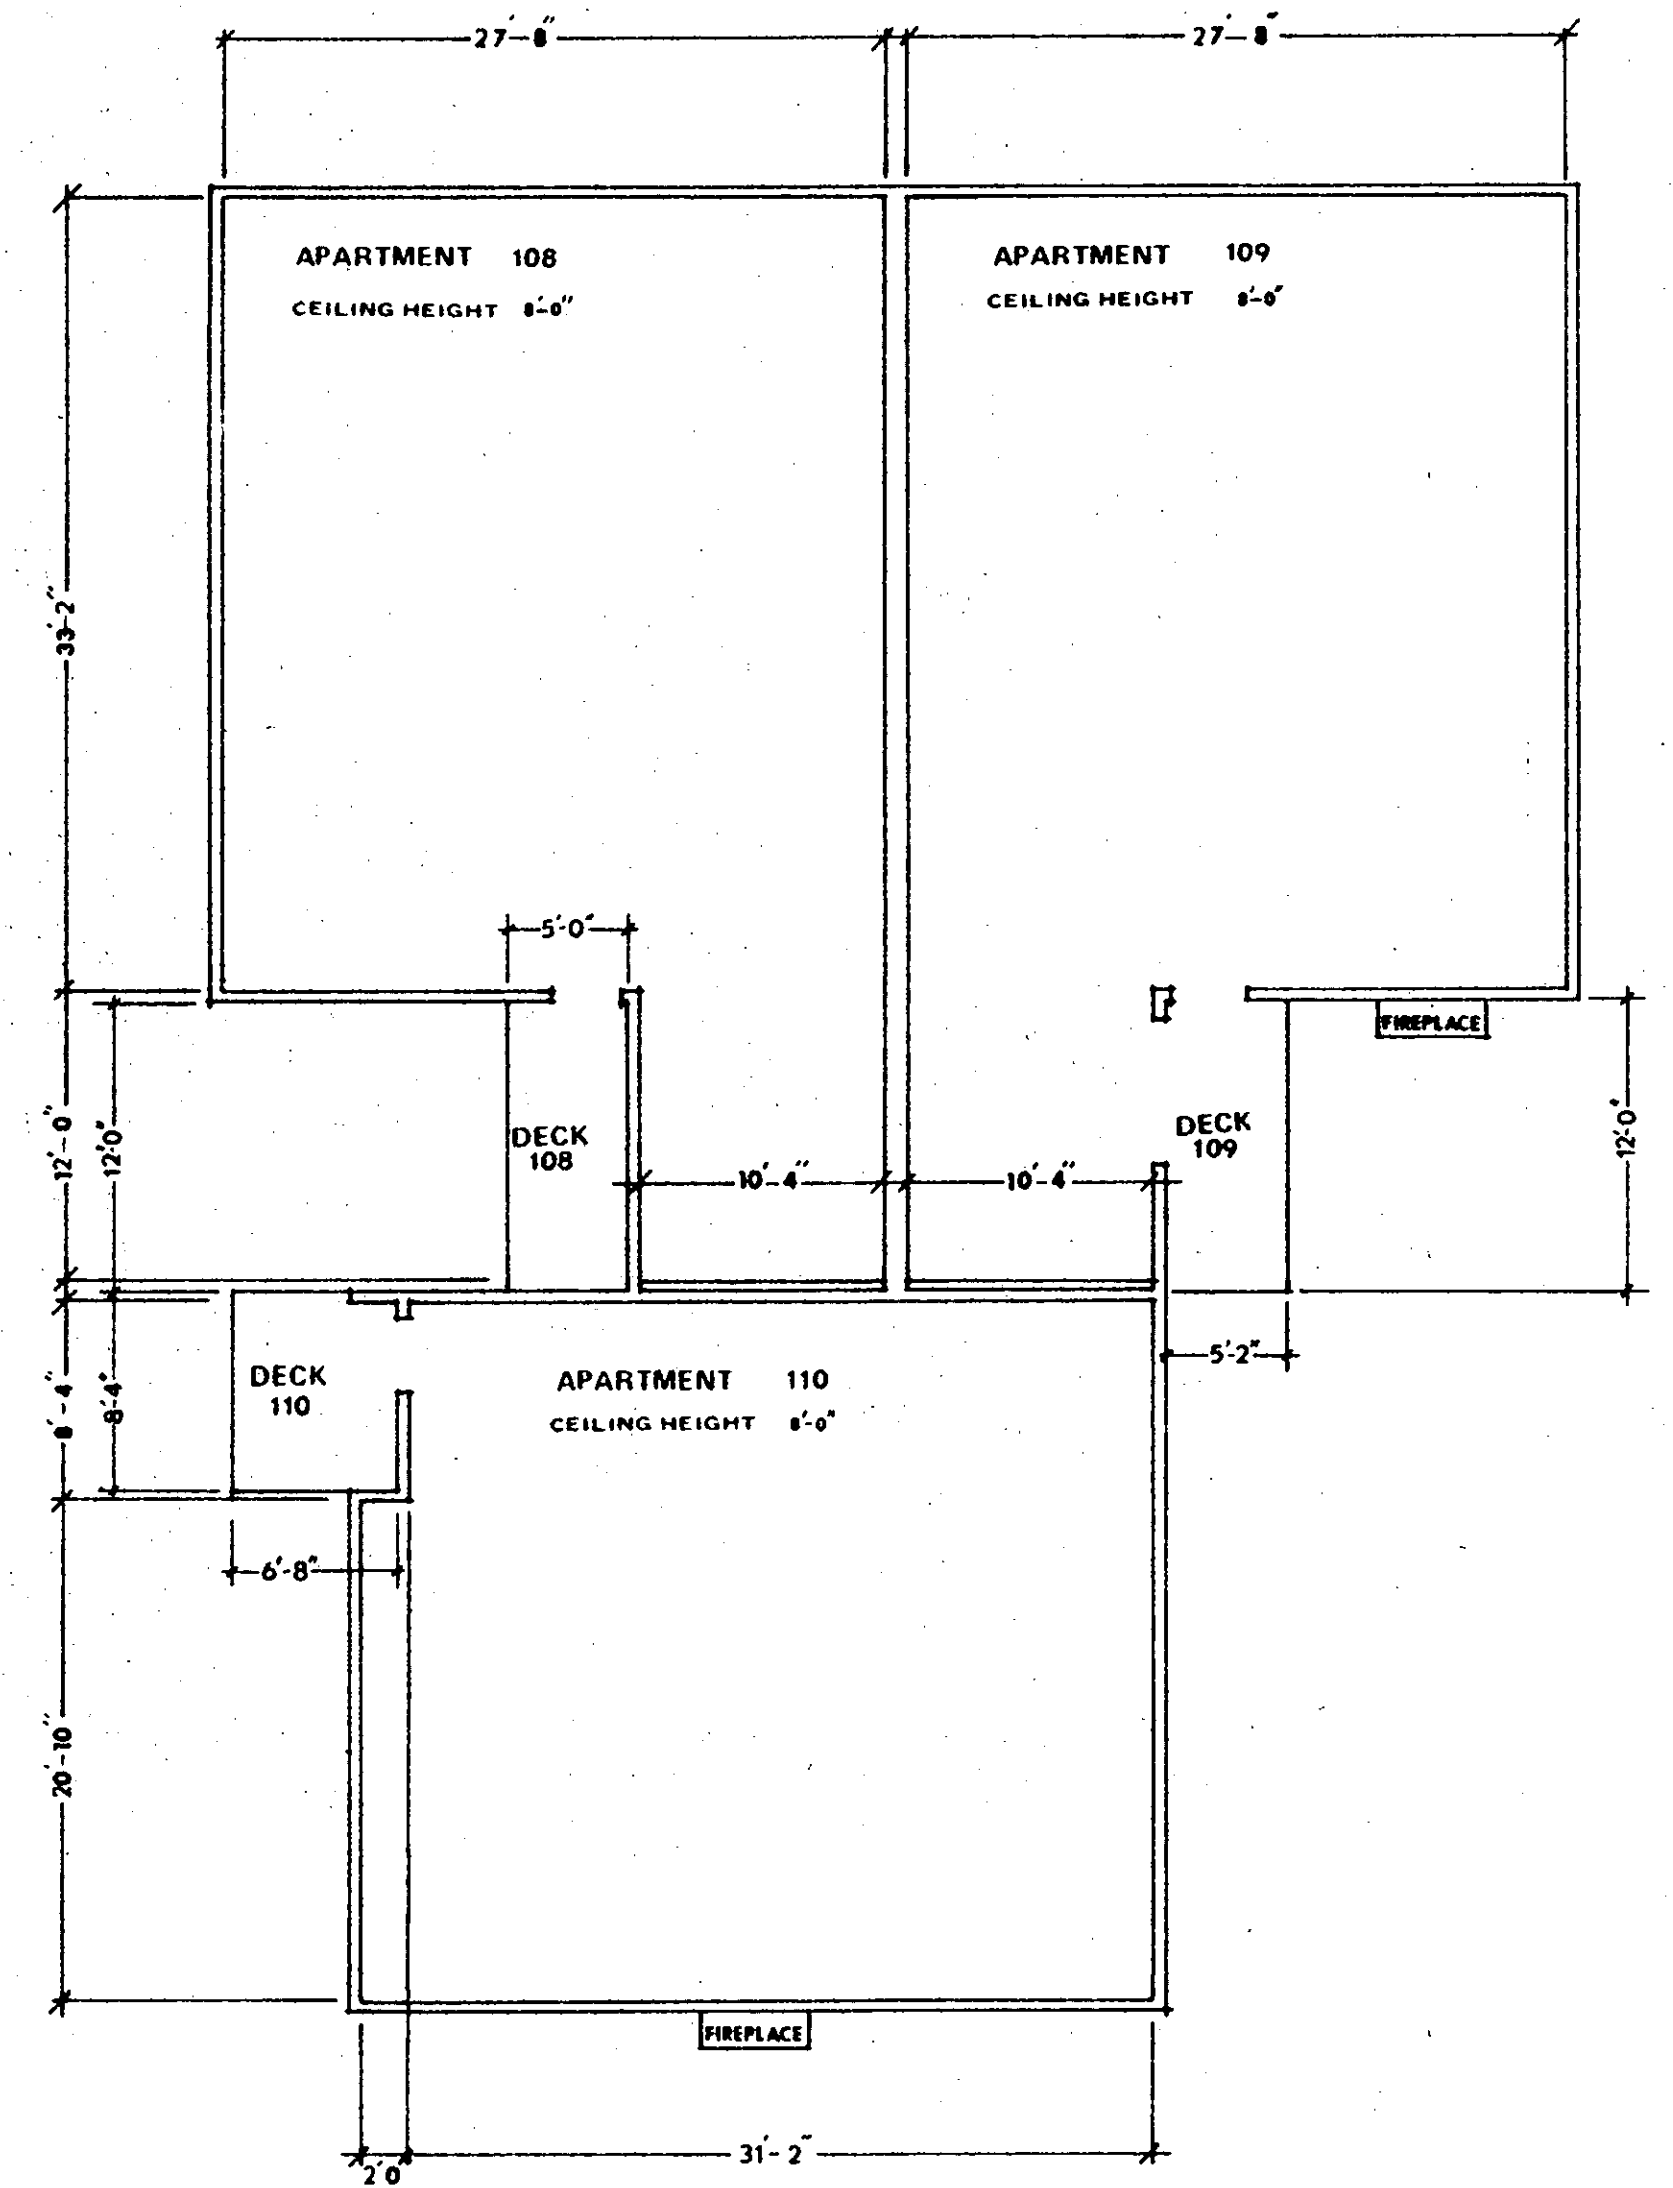


**FIRST FLOOR**

**APARTMENT OWNERSHIP NUMBER 35  
WOODSTOCK CONDOMINIUM THIRD SECTION  
BUILDING NO. 7**

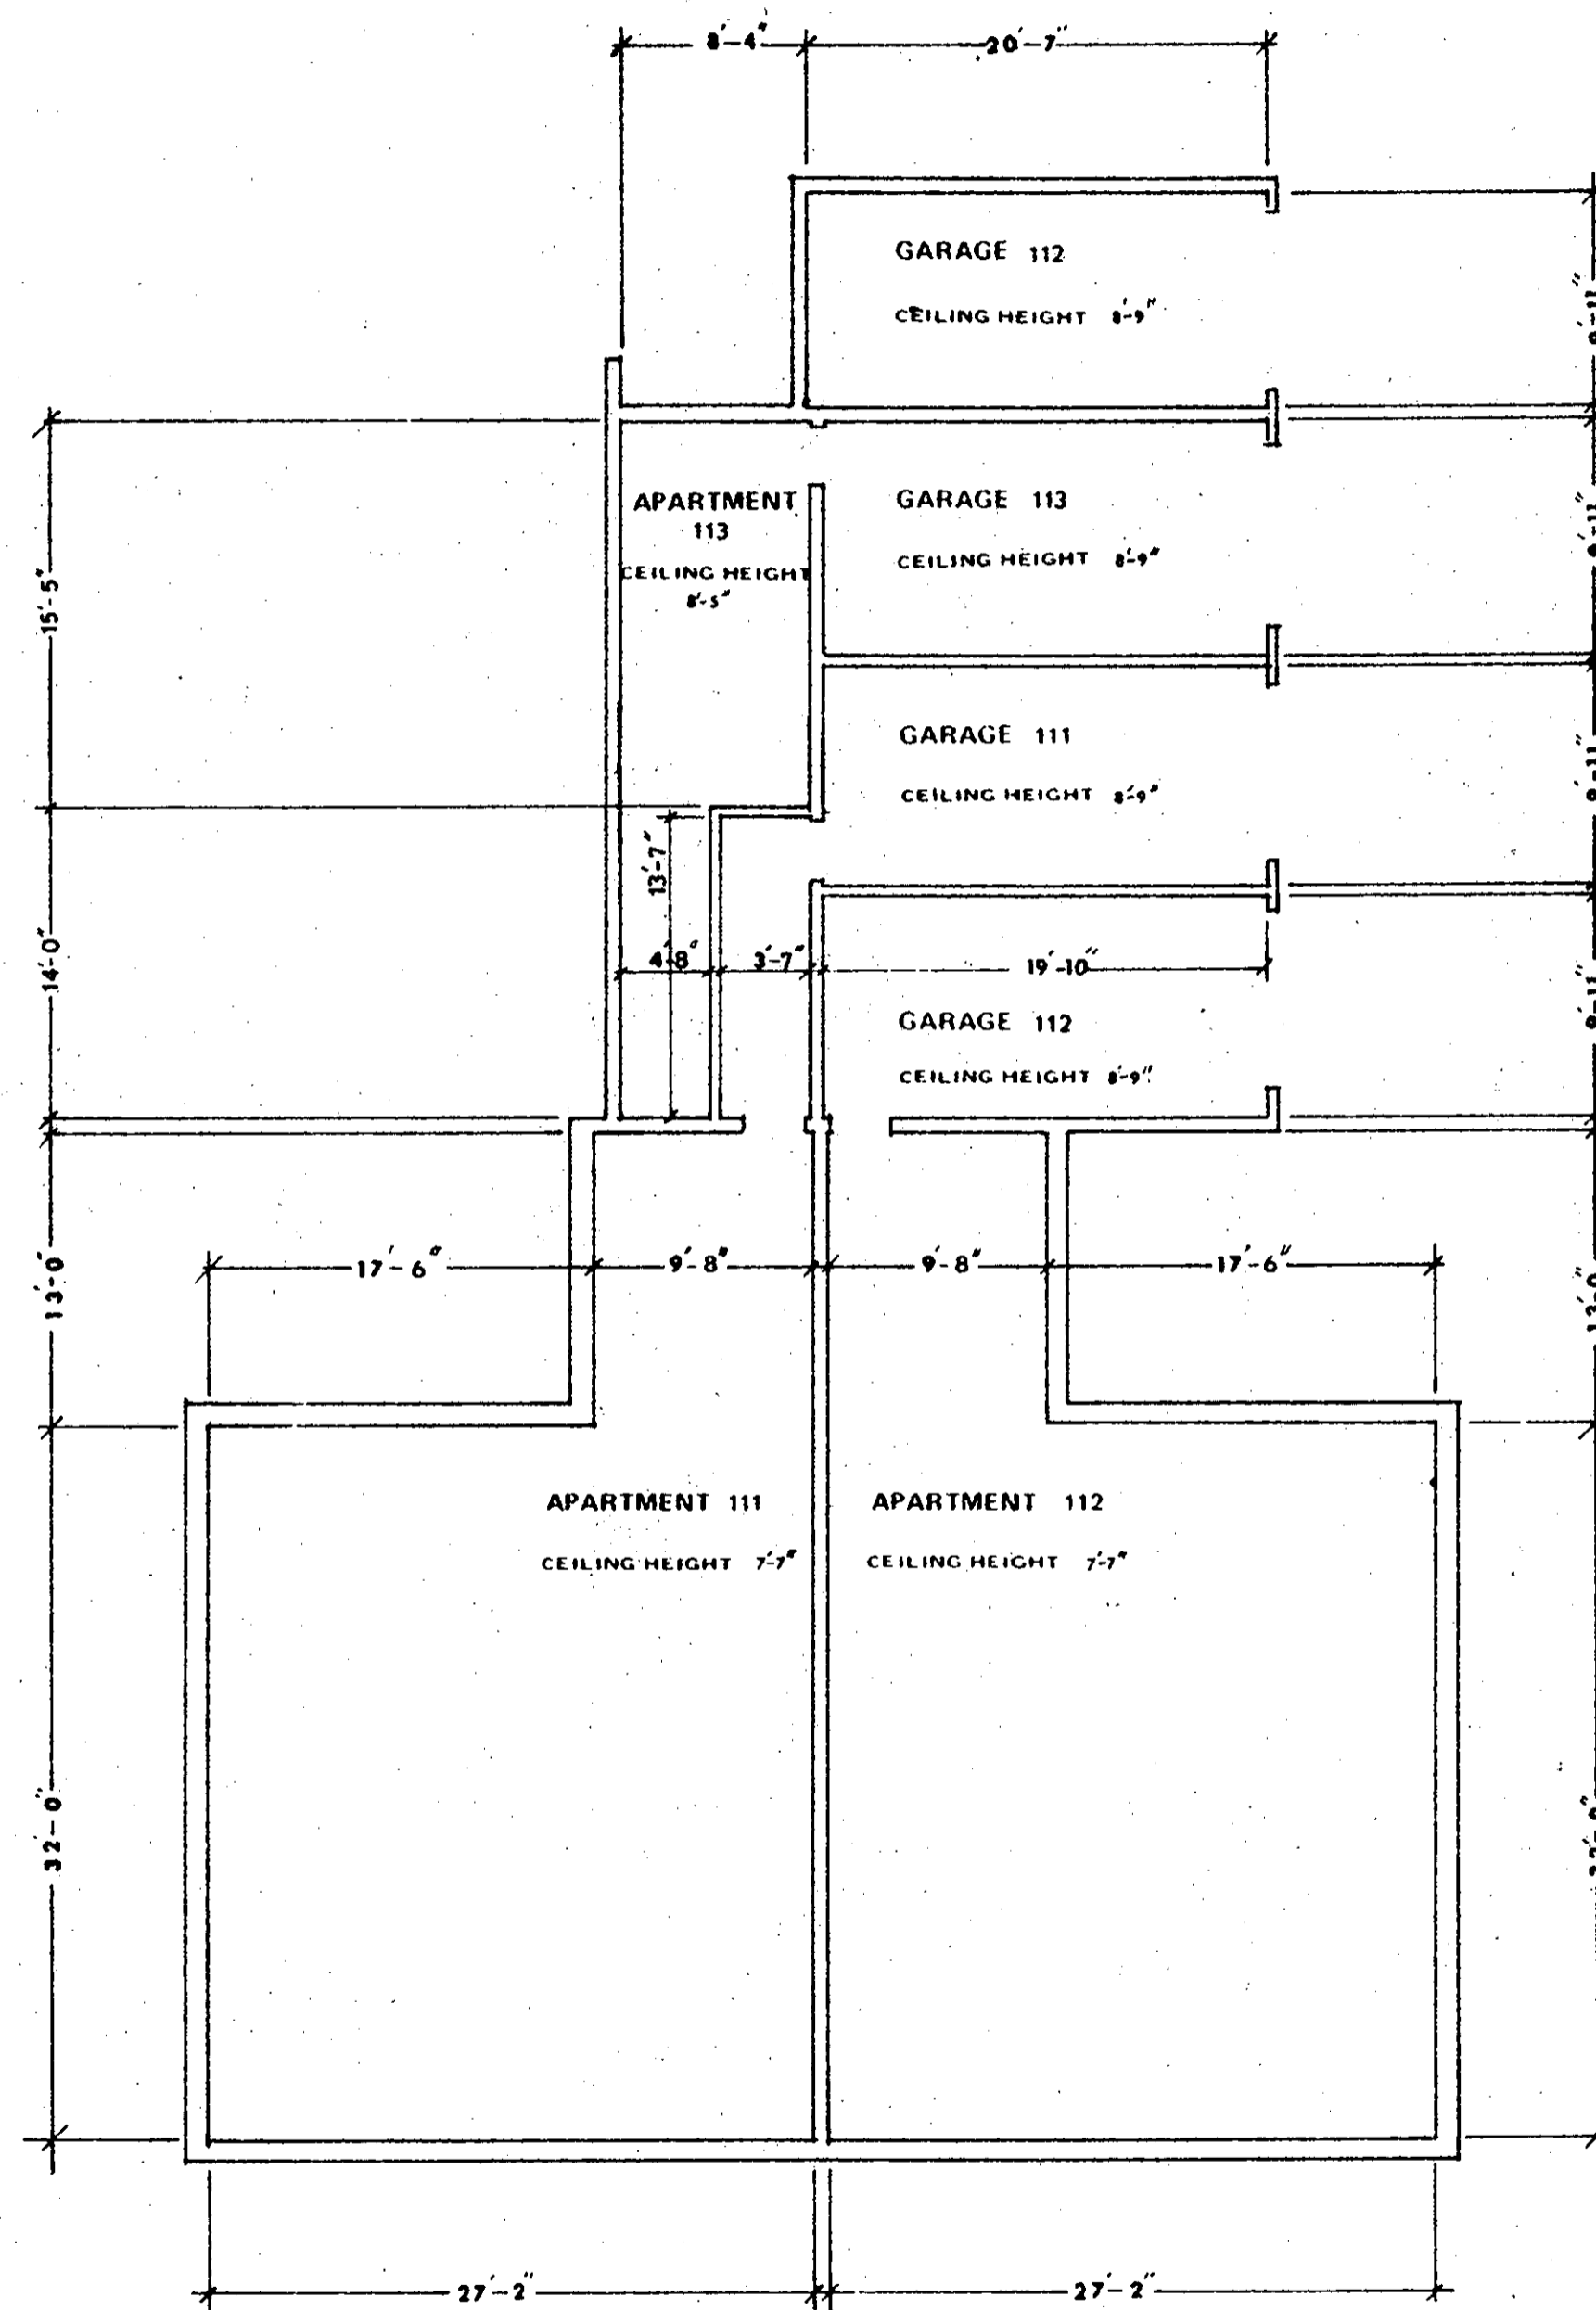


**BASEMENT**

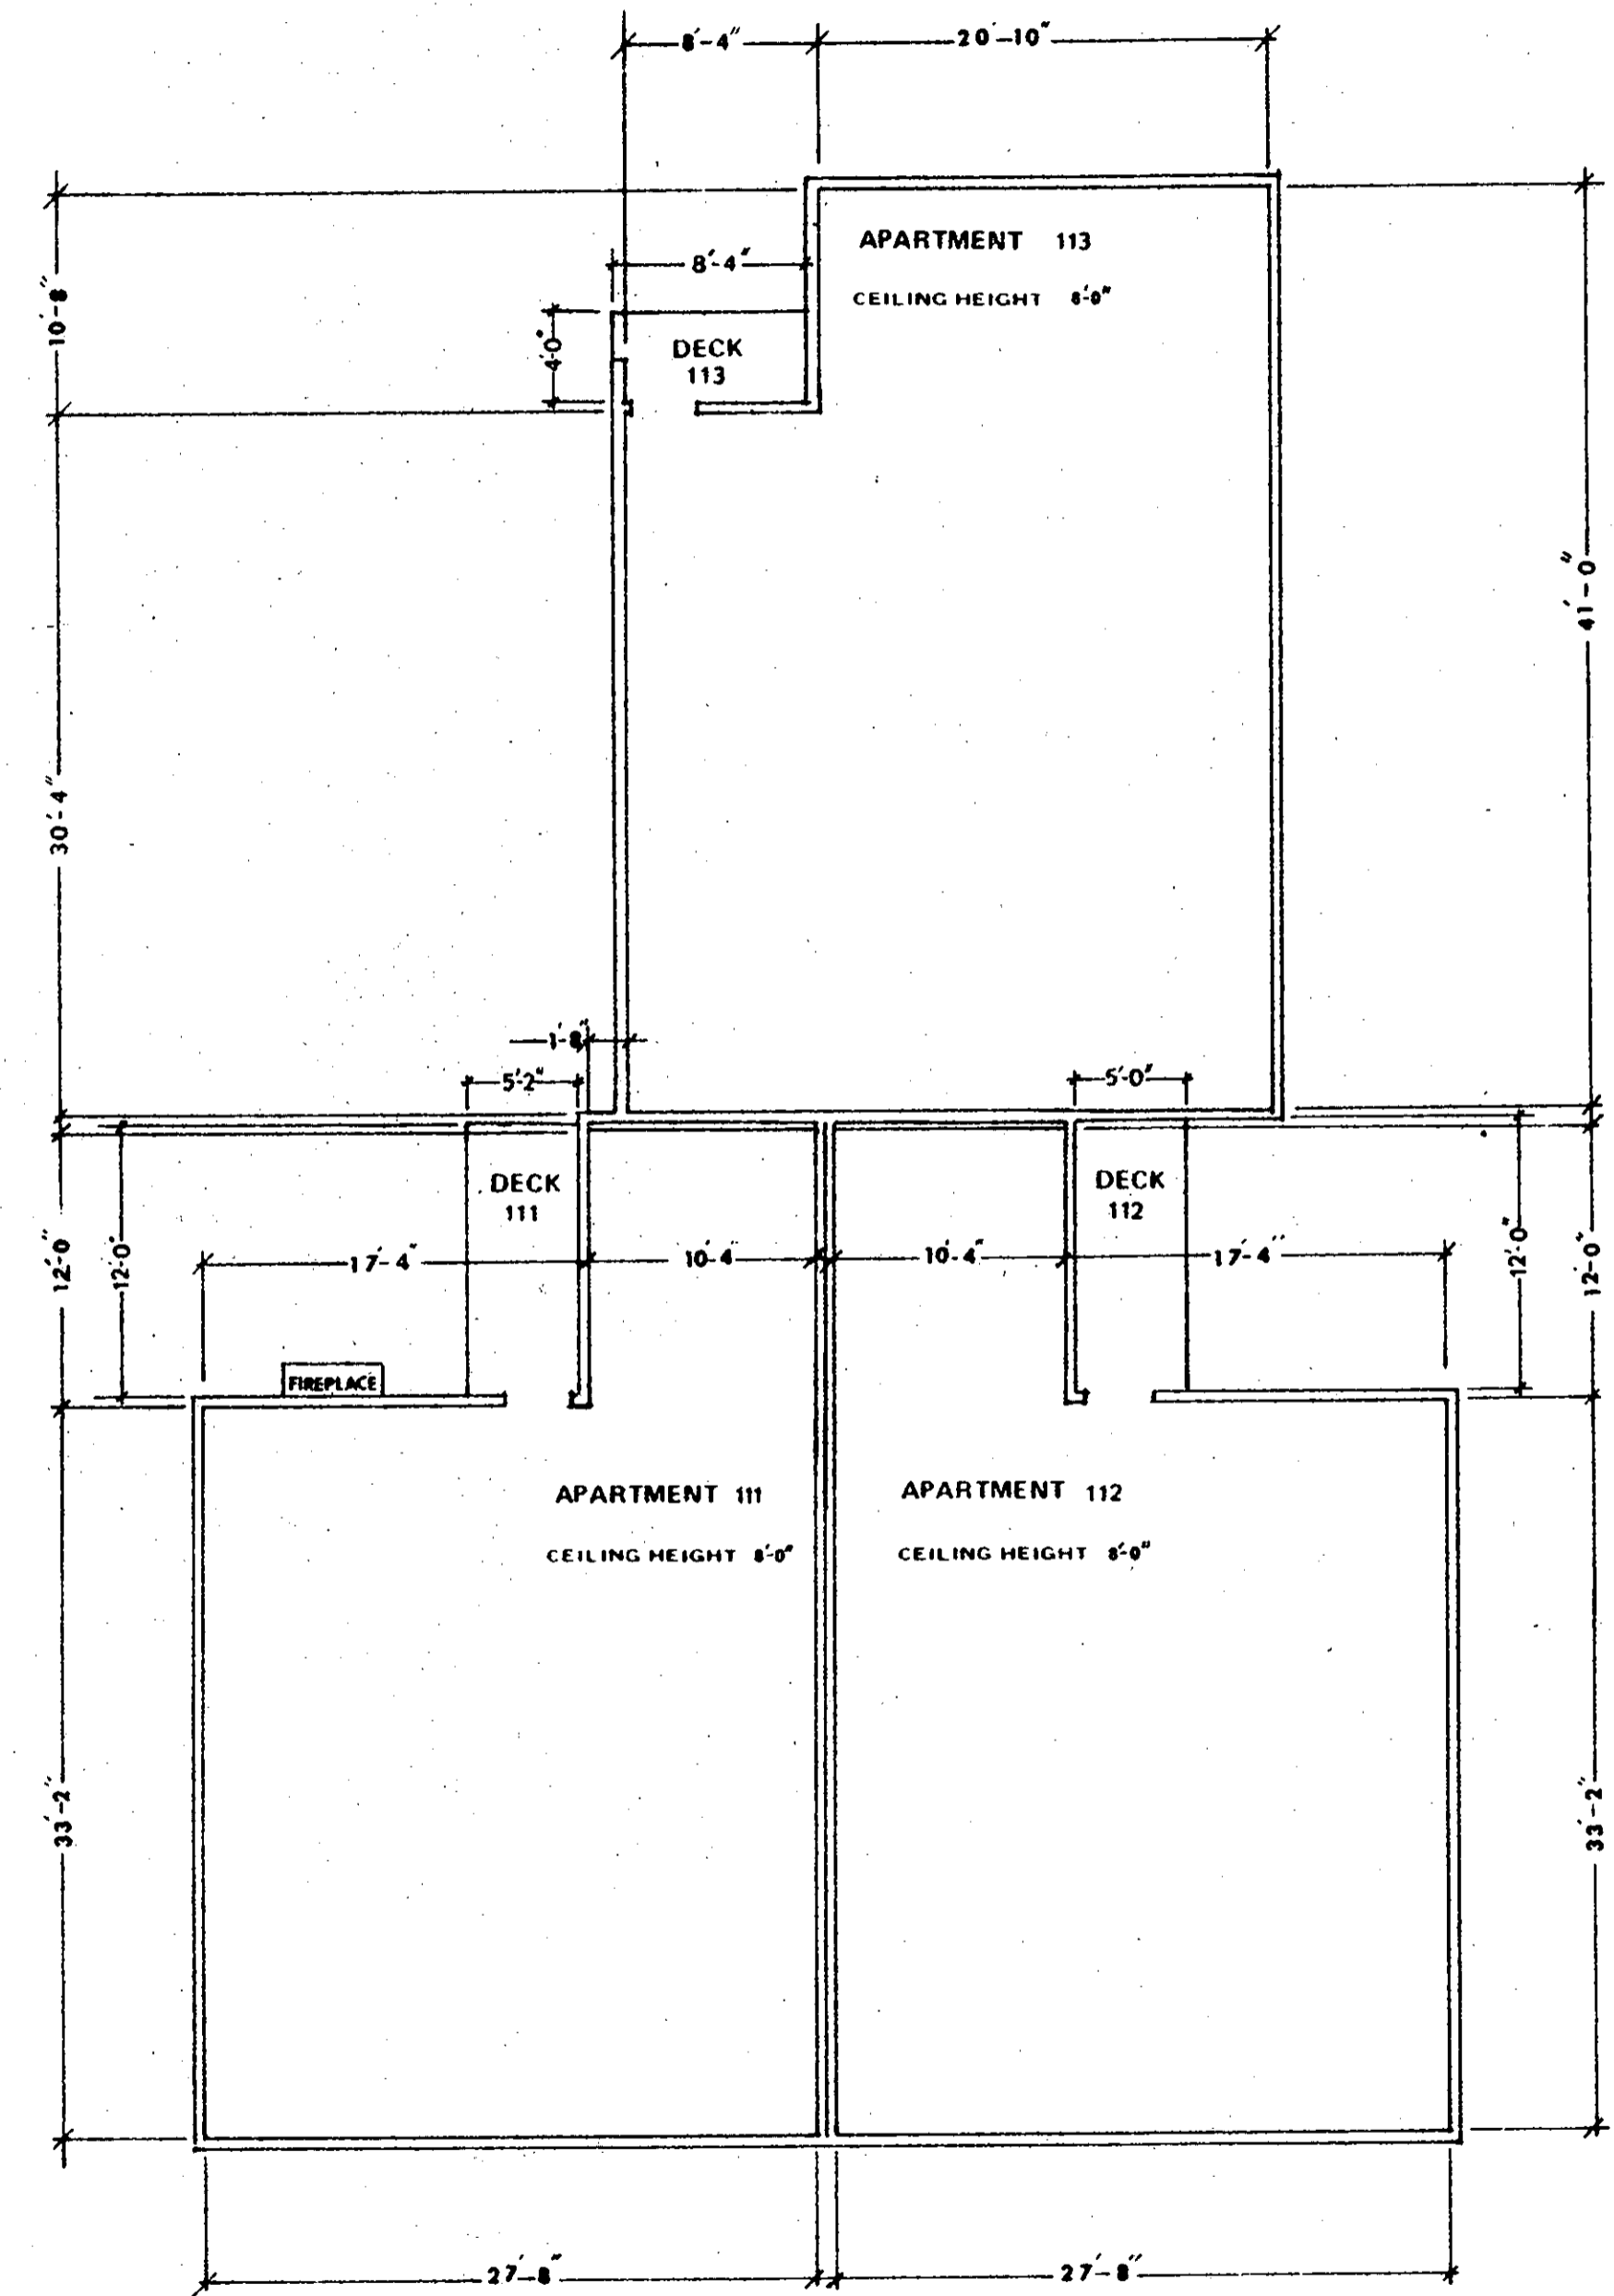


**FIRST FLOOR**




**APARTMENT OWNERSHIP NUMBER 35  
WOODSTOCK CONDOMINIUM THIRD SECTION  
BUILDING NO.8**

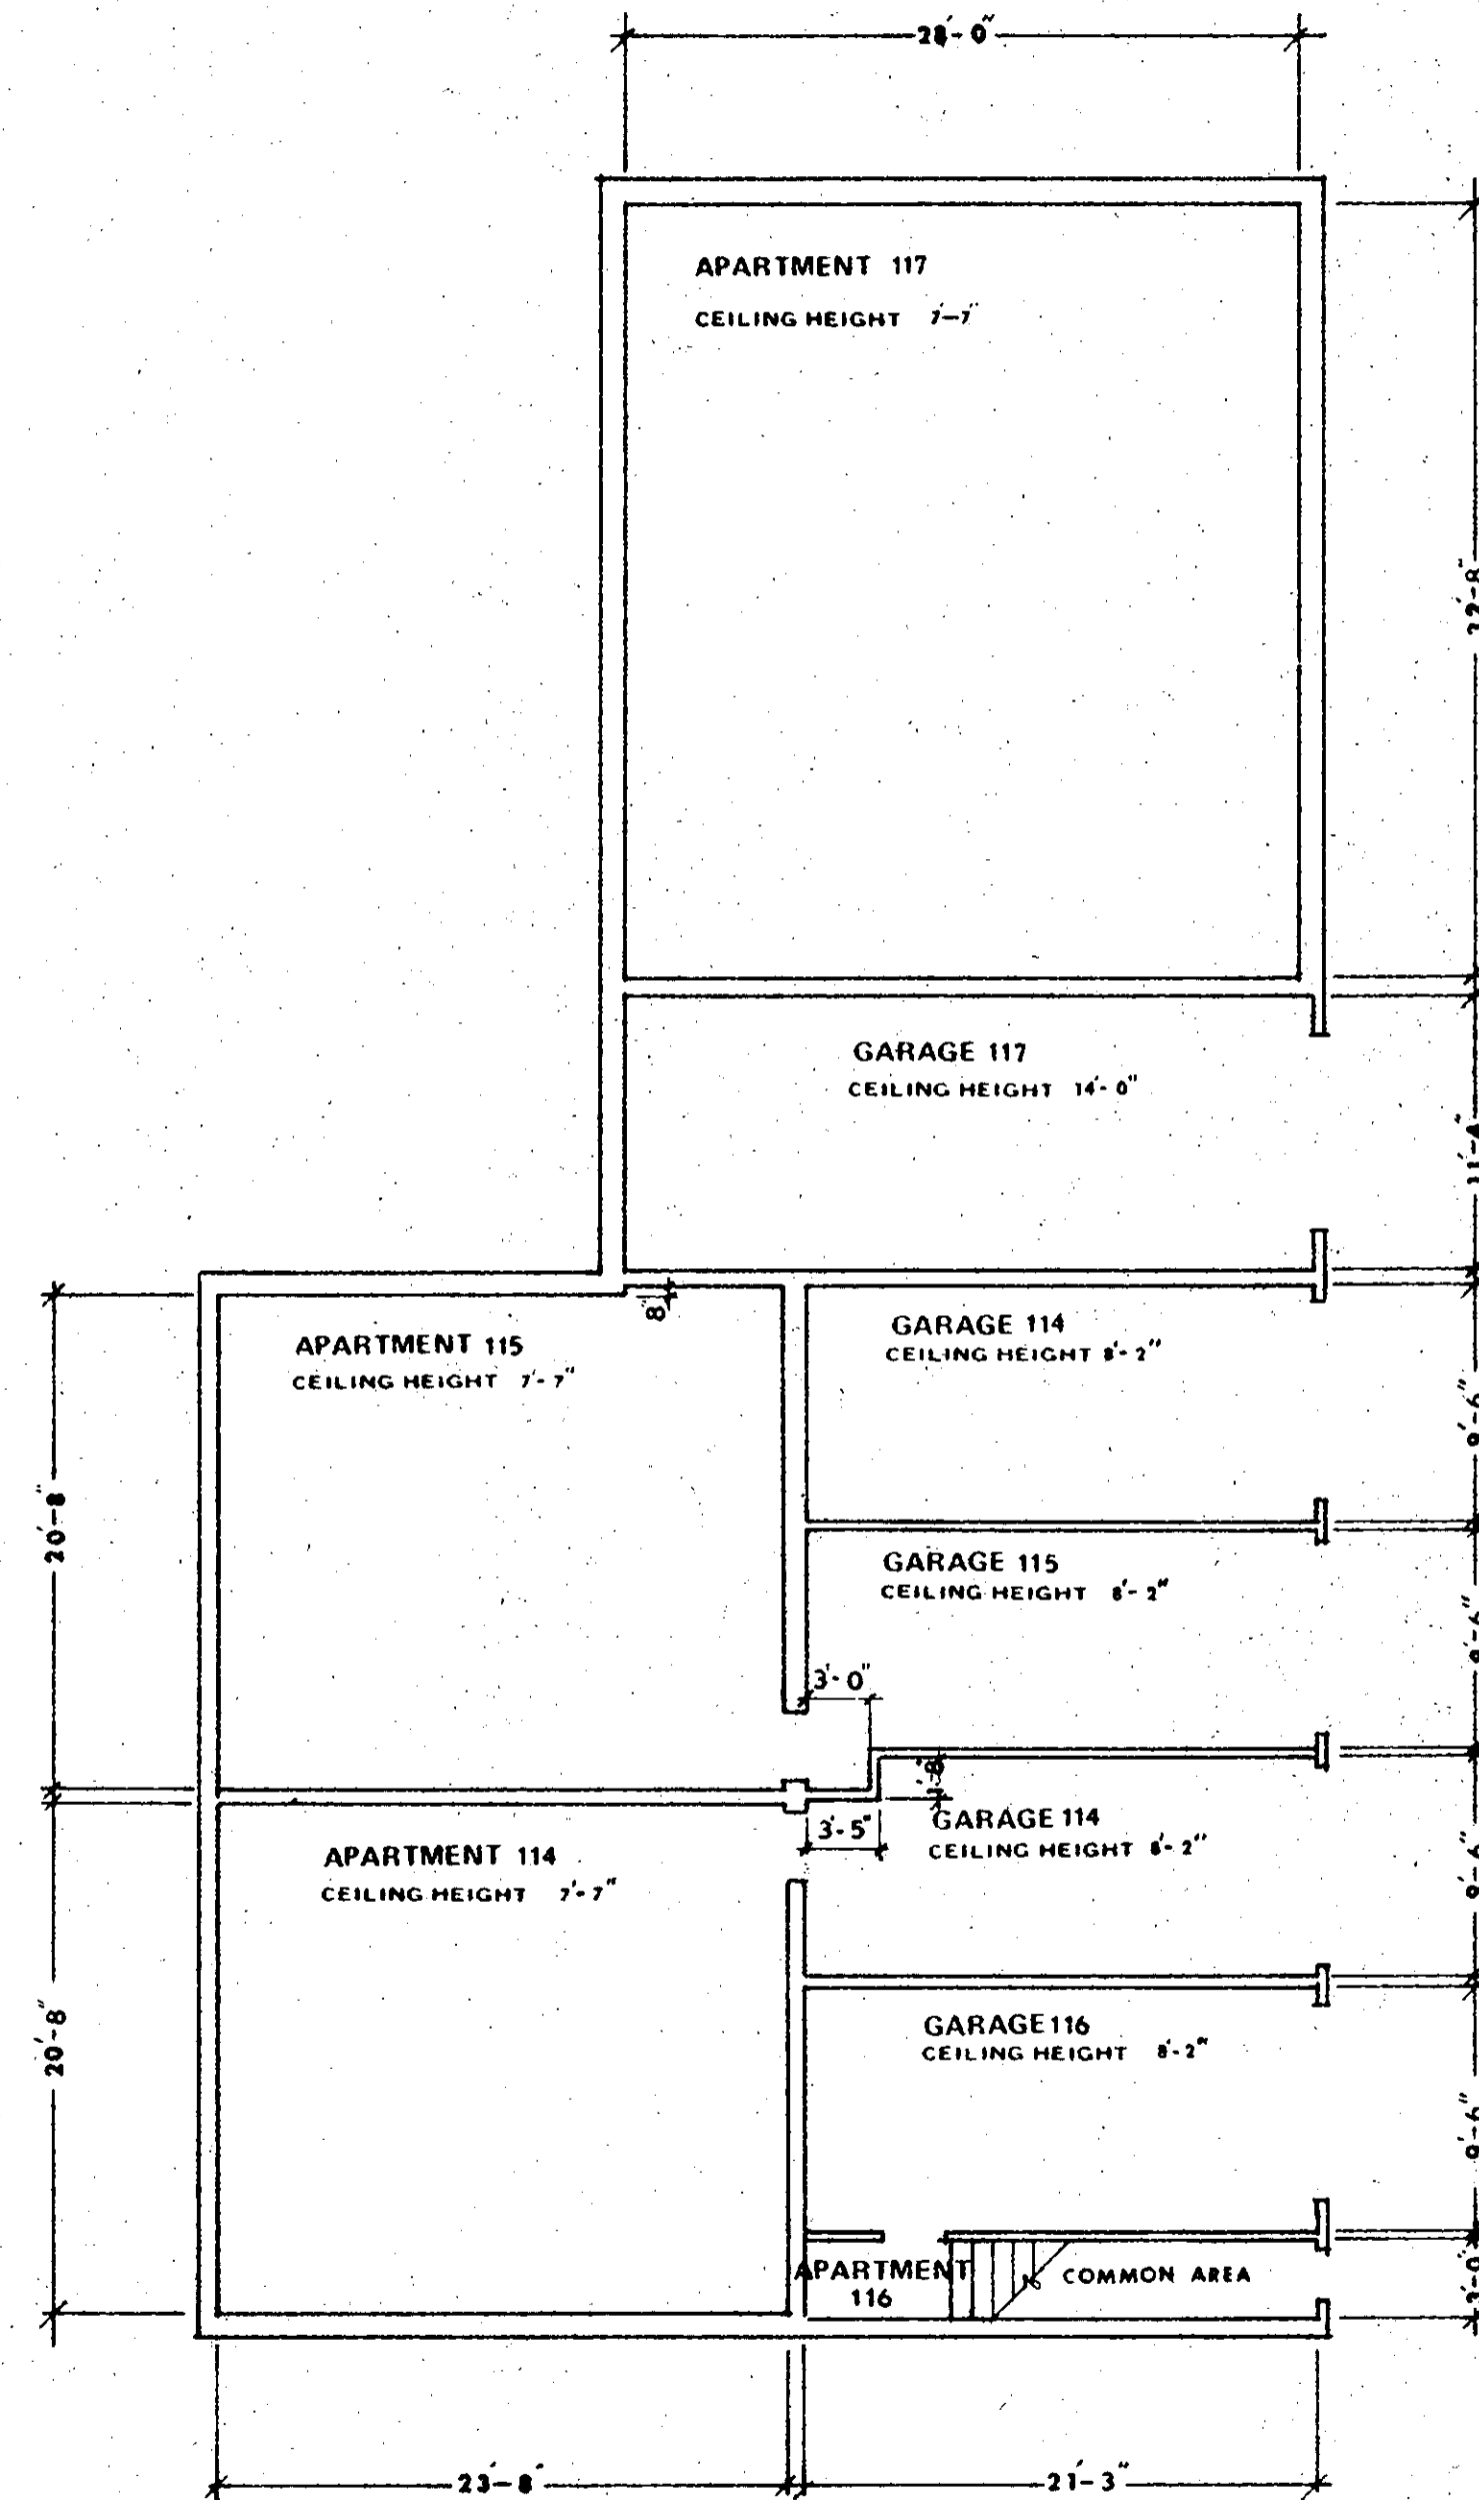

**BASEMENT**

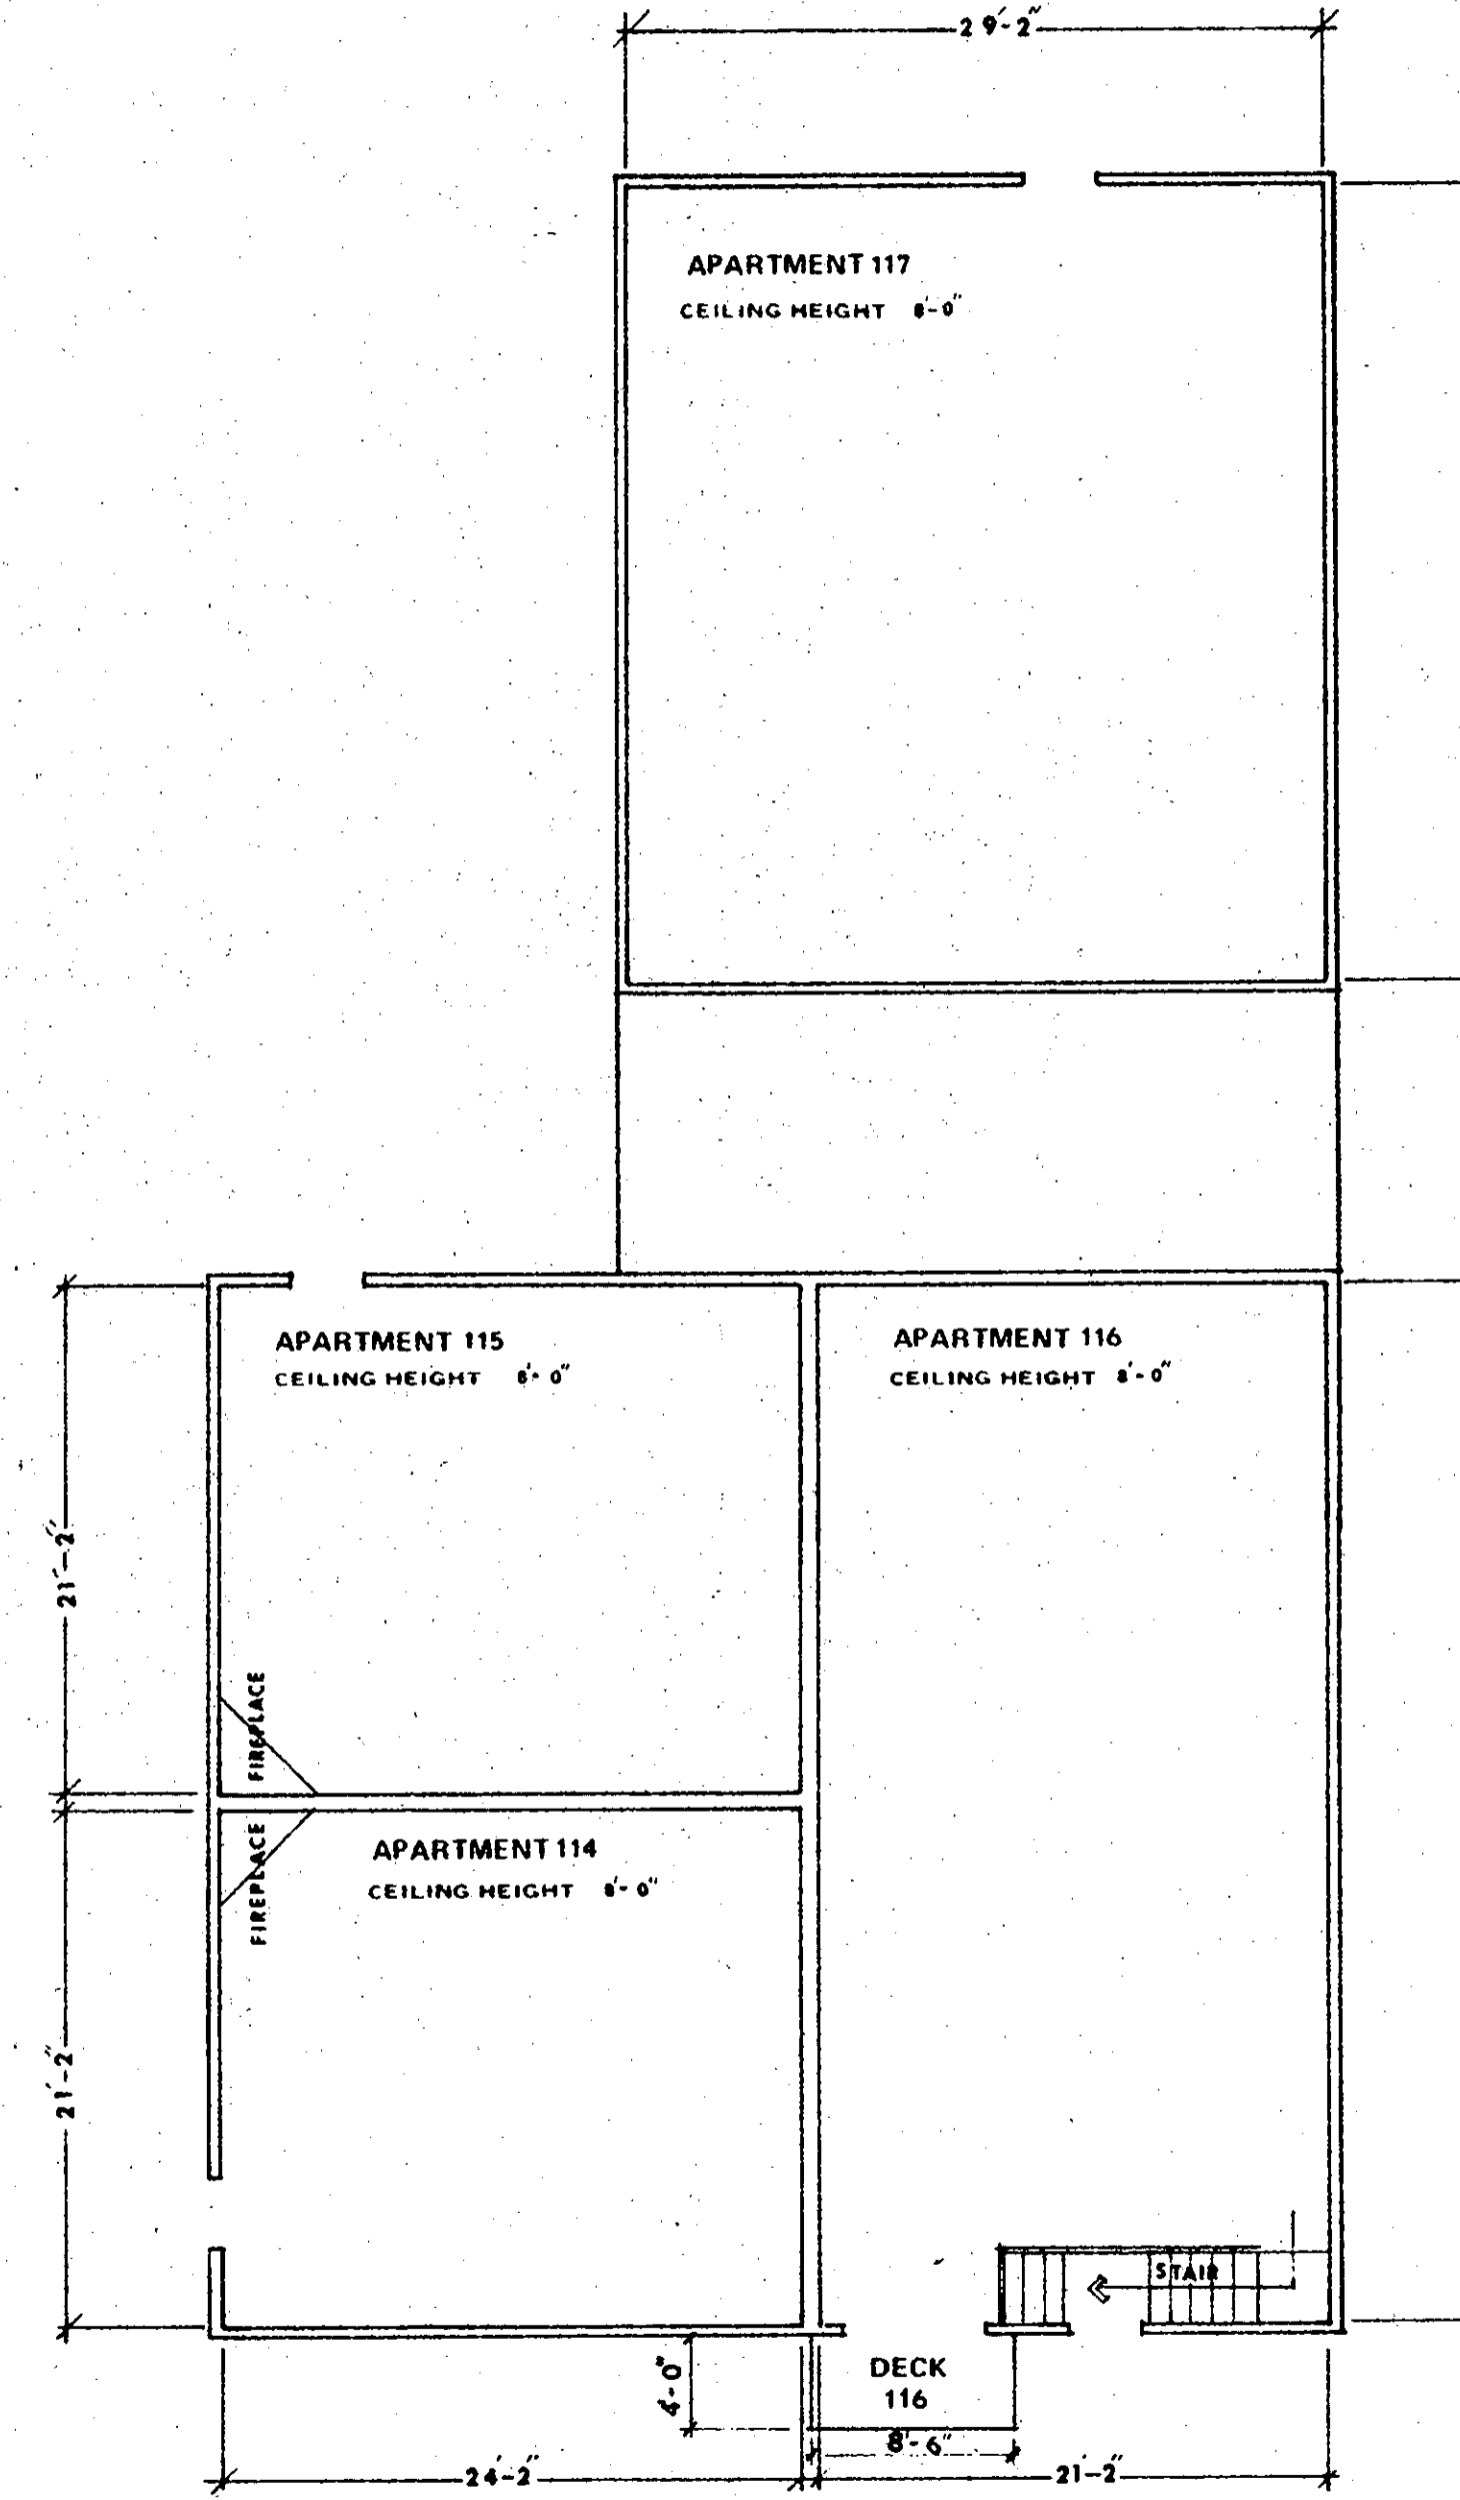


**FIRST FLOOR**

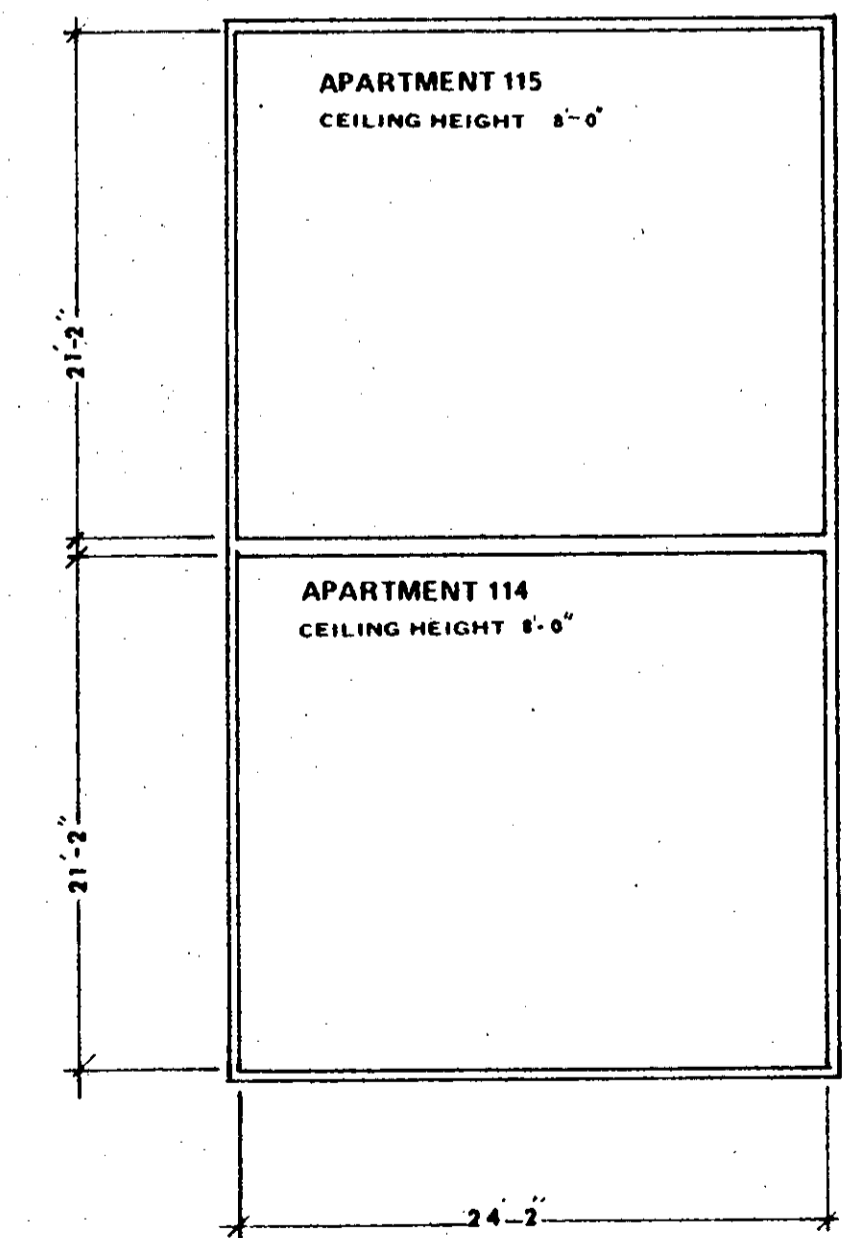


**SECOND FLOOR**

**APARTMENT OWNERSHIP NUMBER 35  
WOODSTOCK CONDOMINIUM THIRD SECTION  
BUILDING NO. 9**

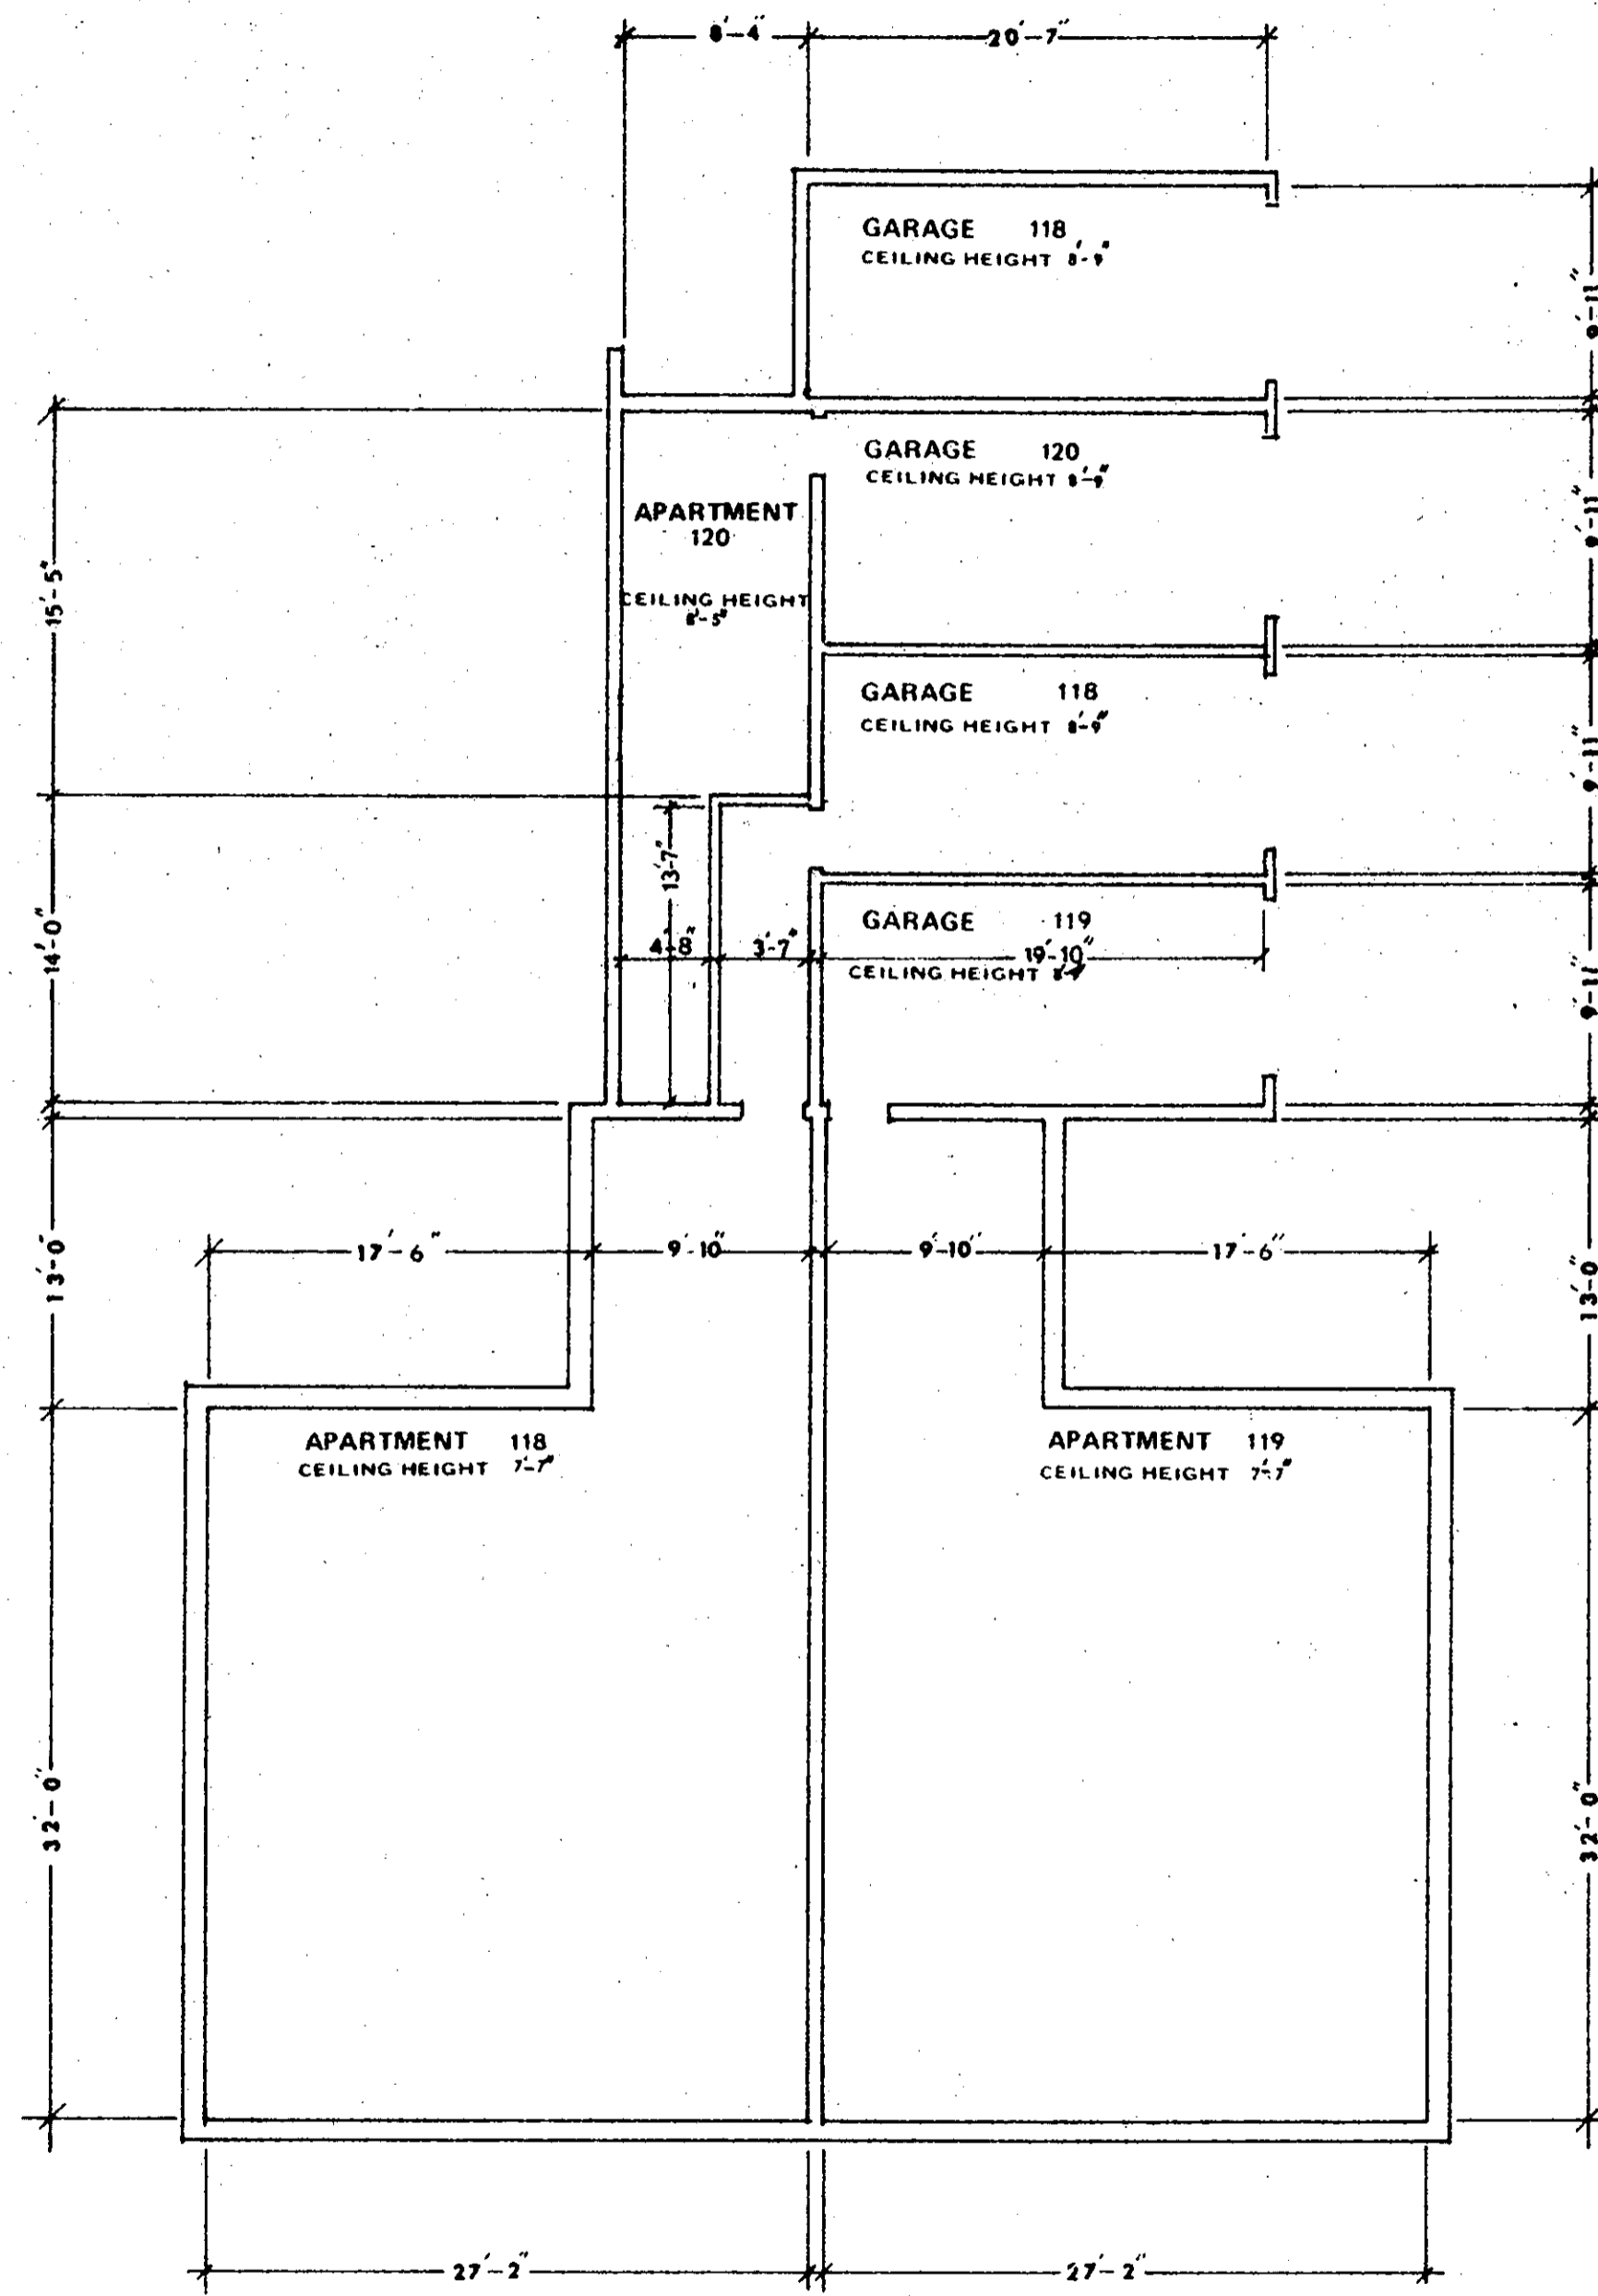


BASEMENT

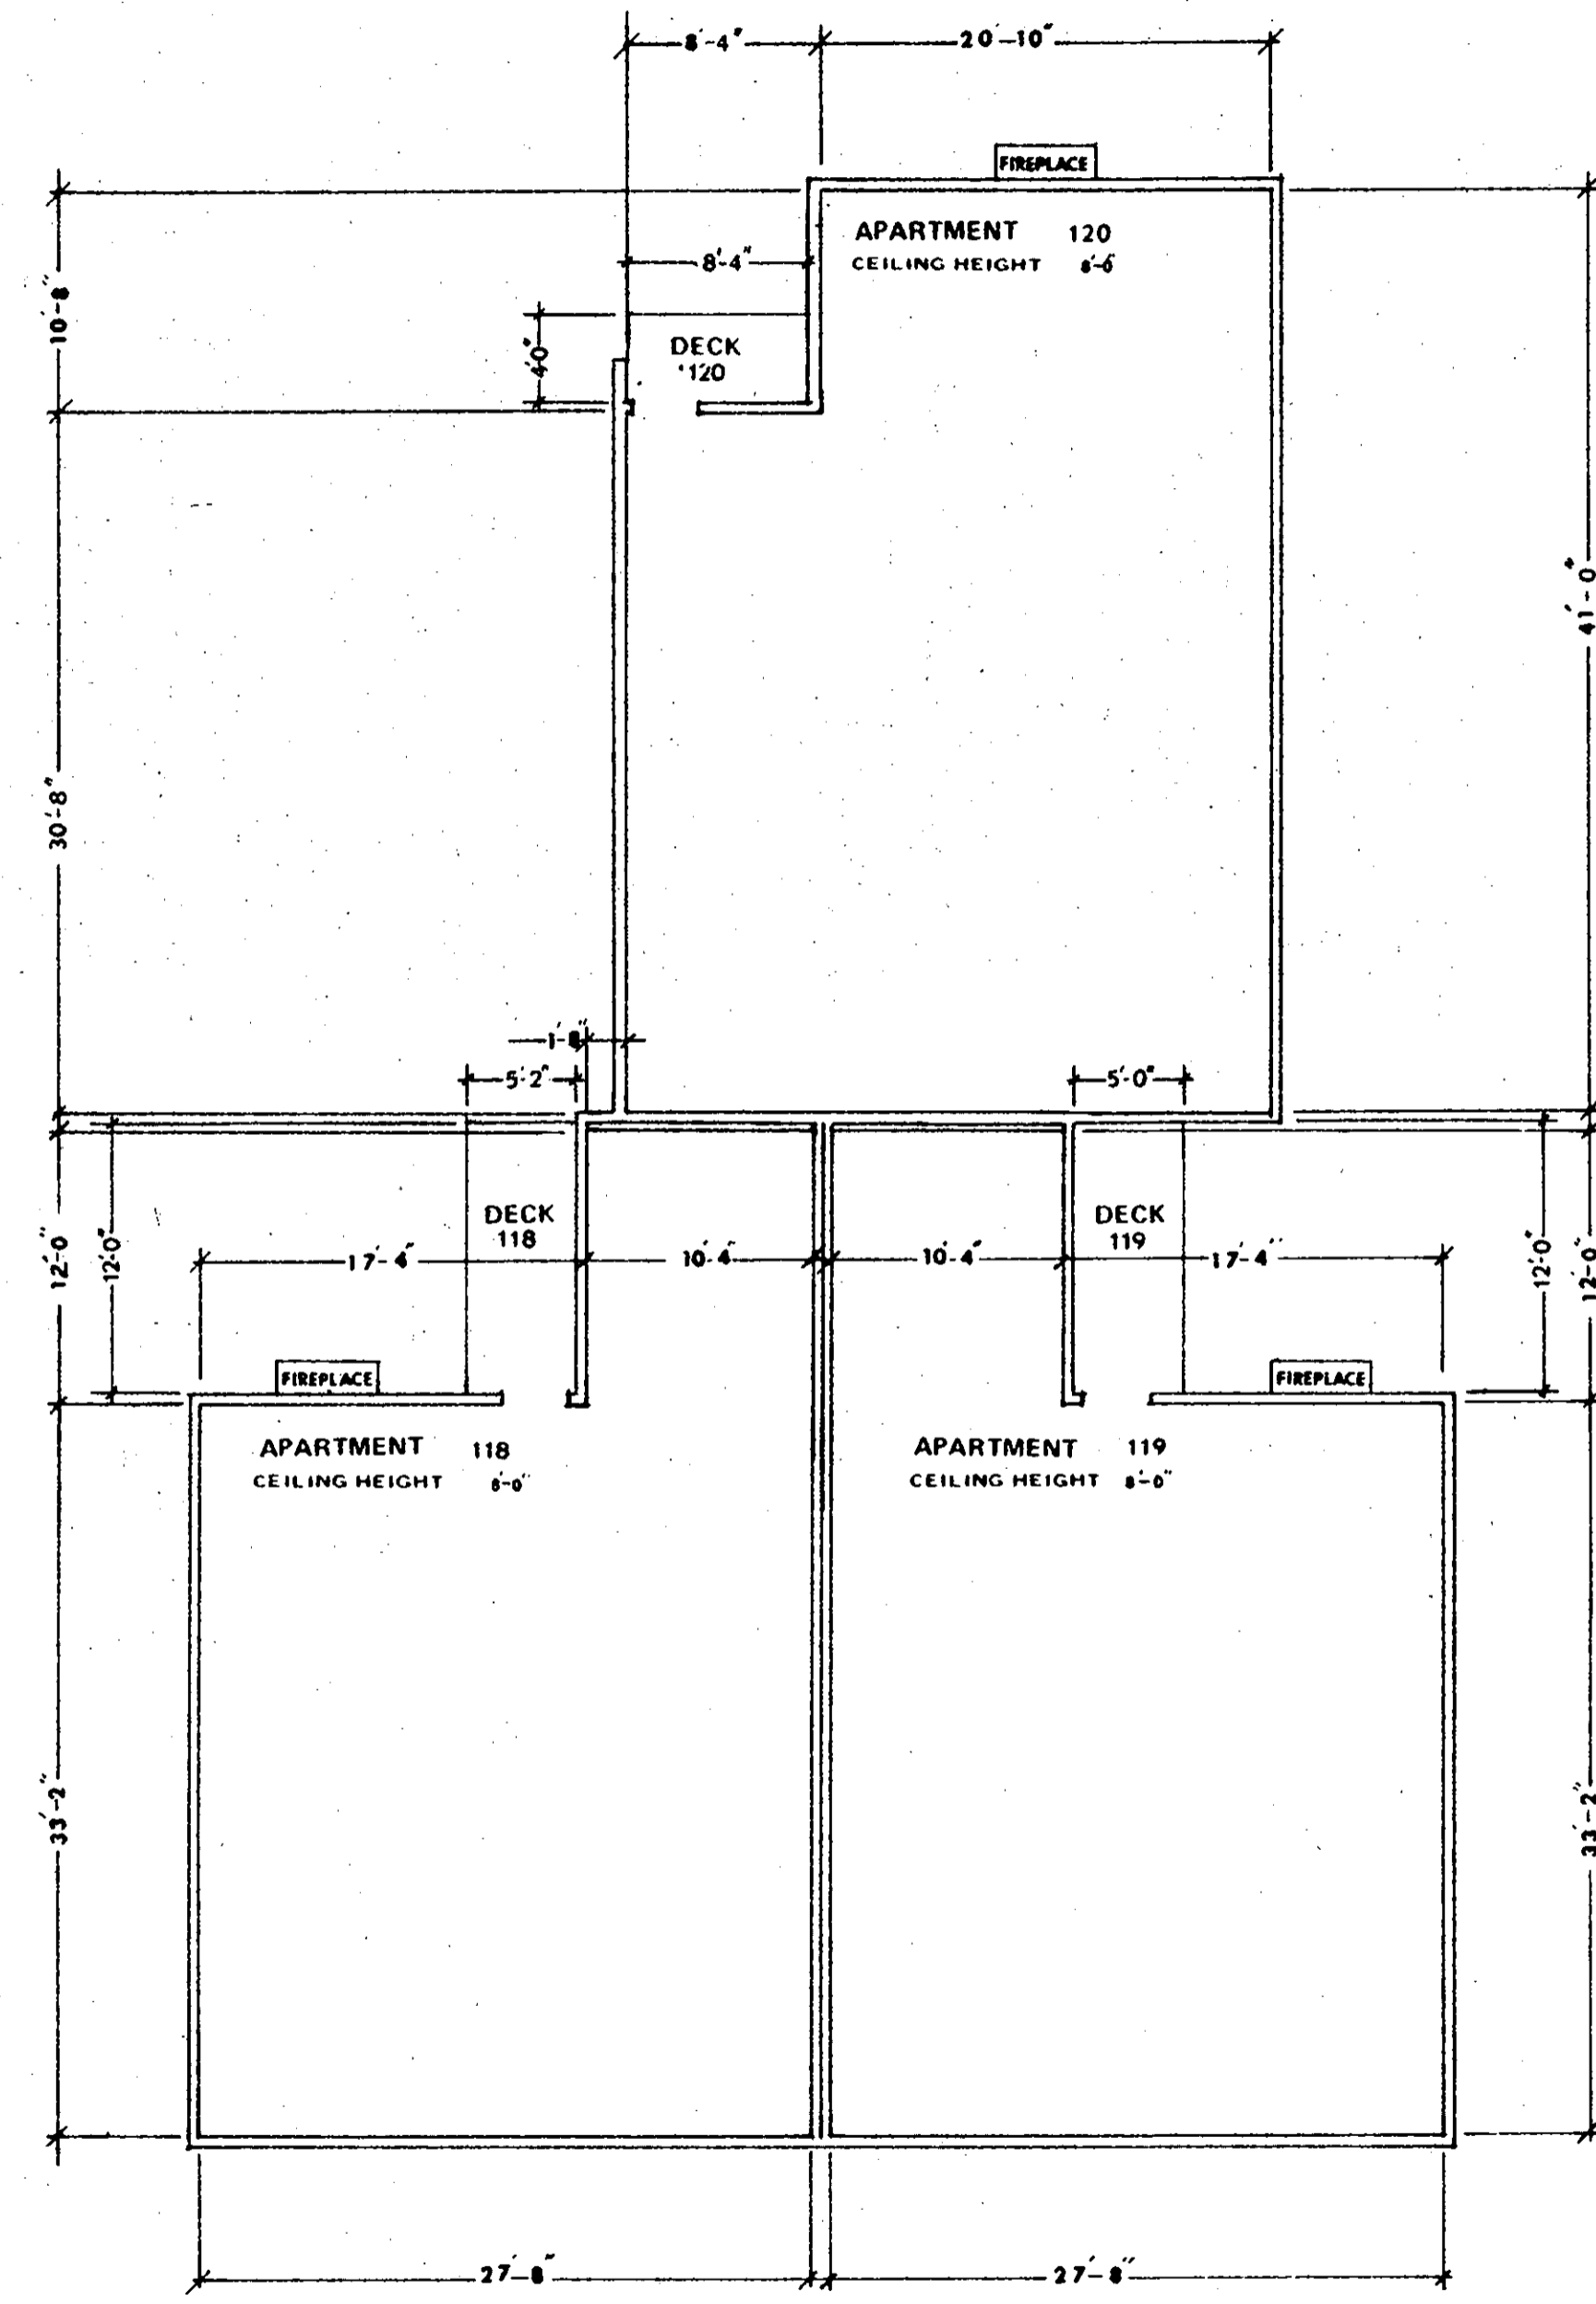


FIRST FLOOR


**APARTMENT OWNERSHIP NUMBER 35  
WOODSTOCK CONDOMINIUM THIRD SECTION  
BUILDING NO.10**

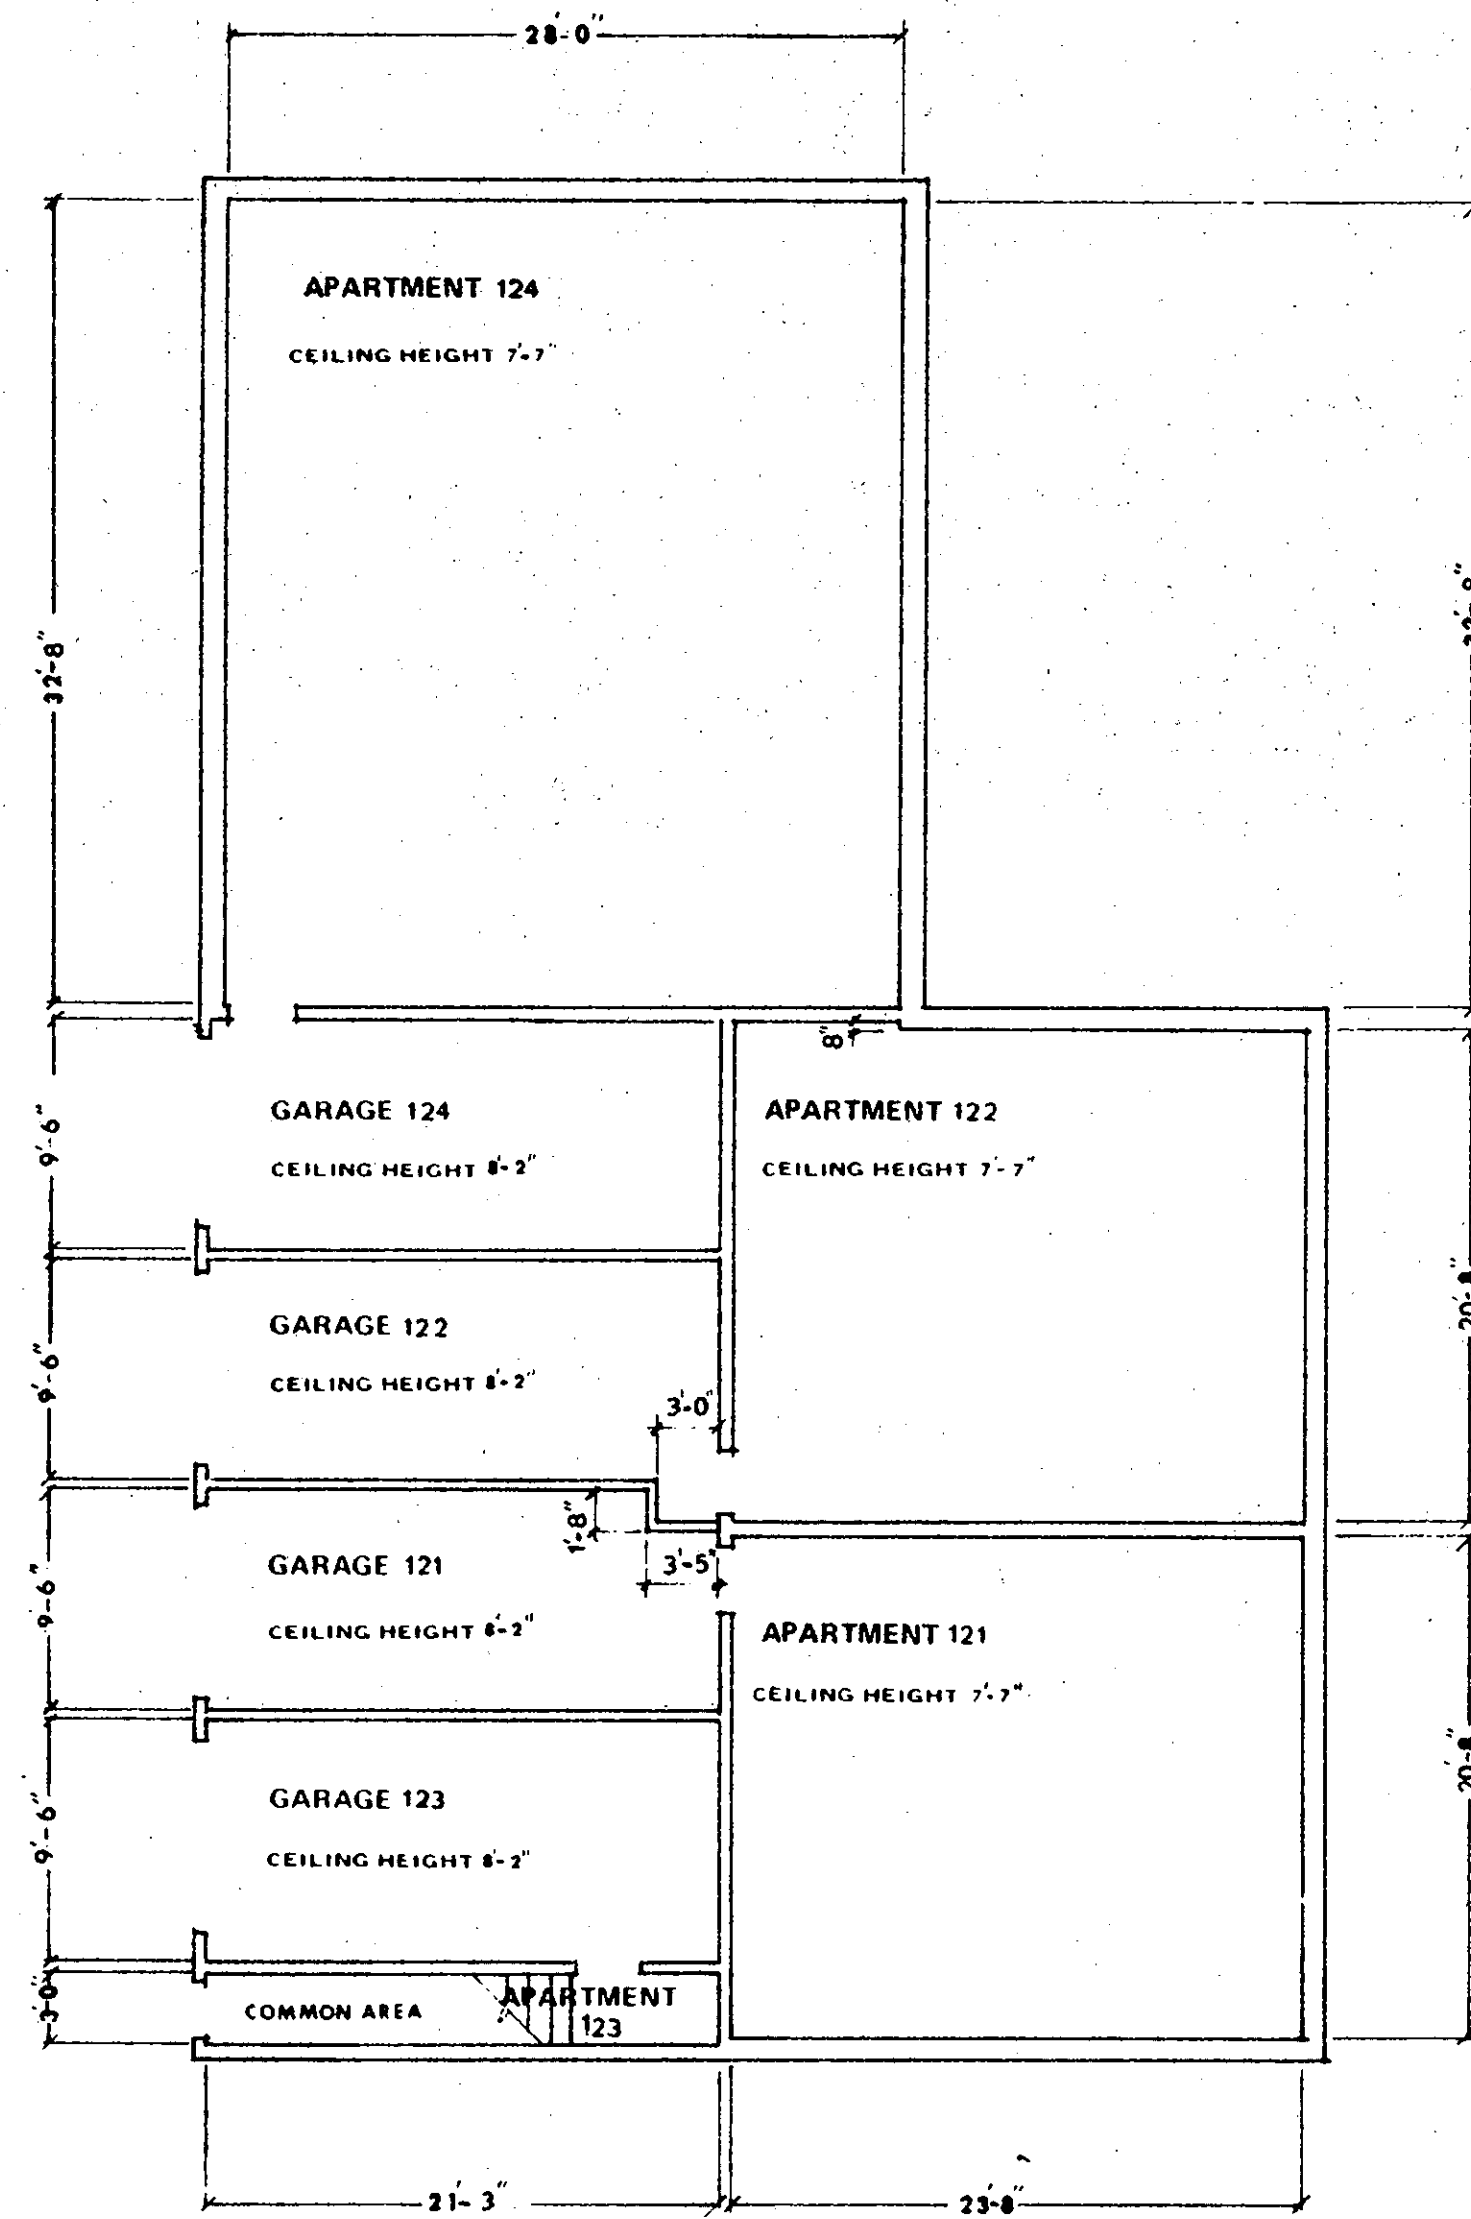

BASEMENT

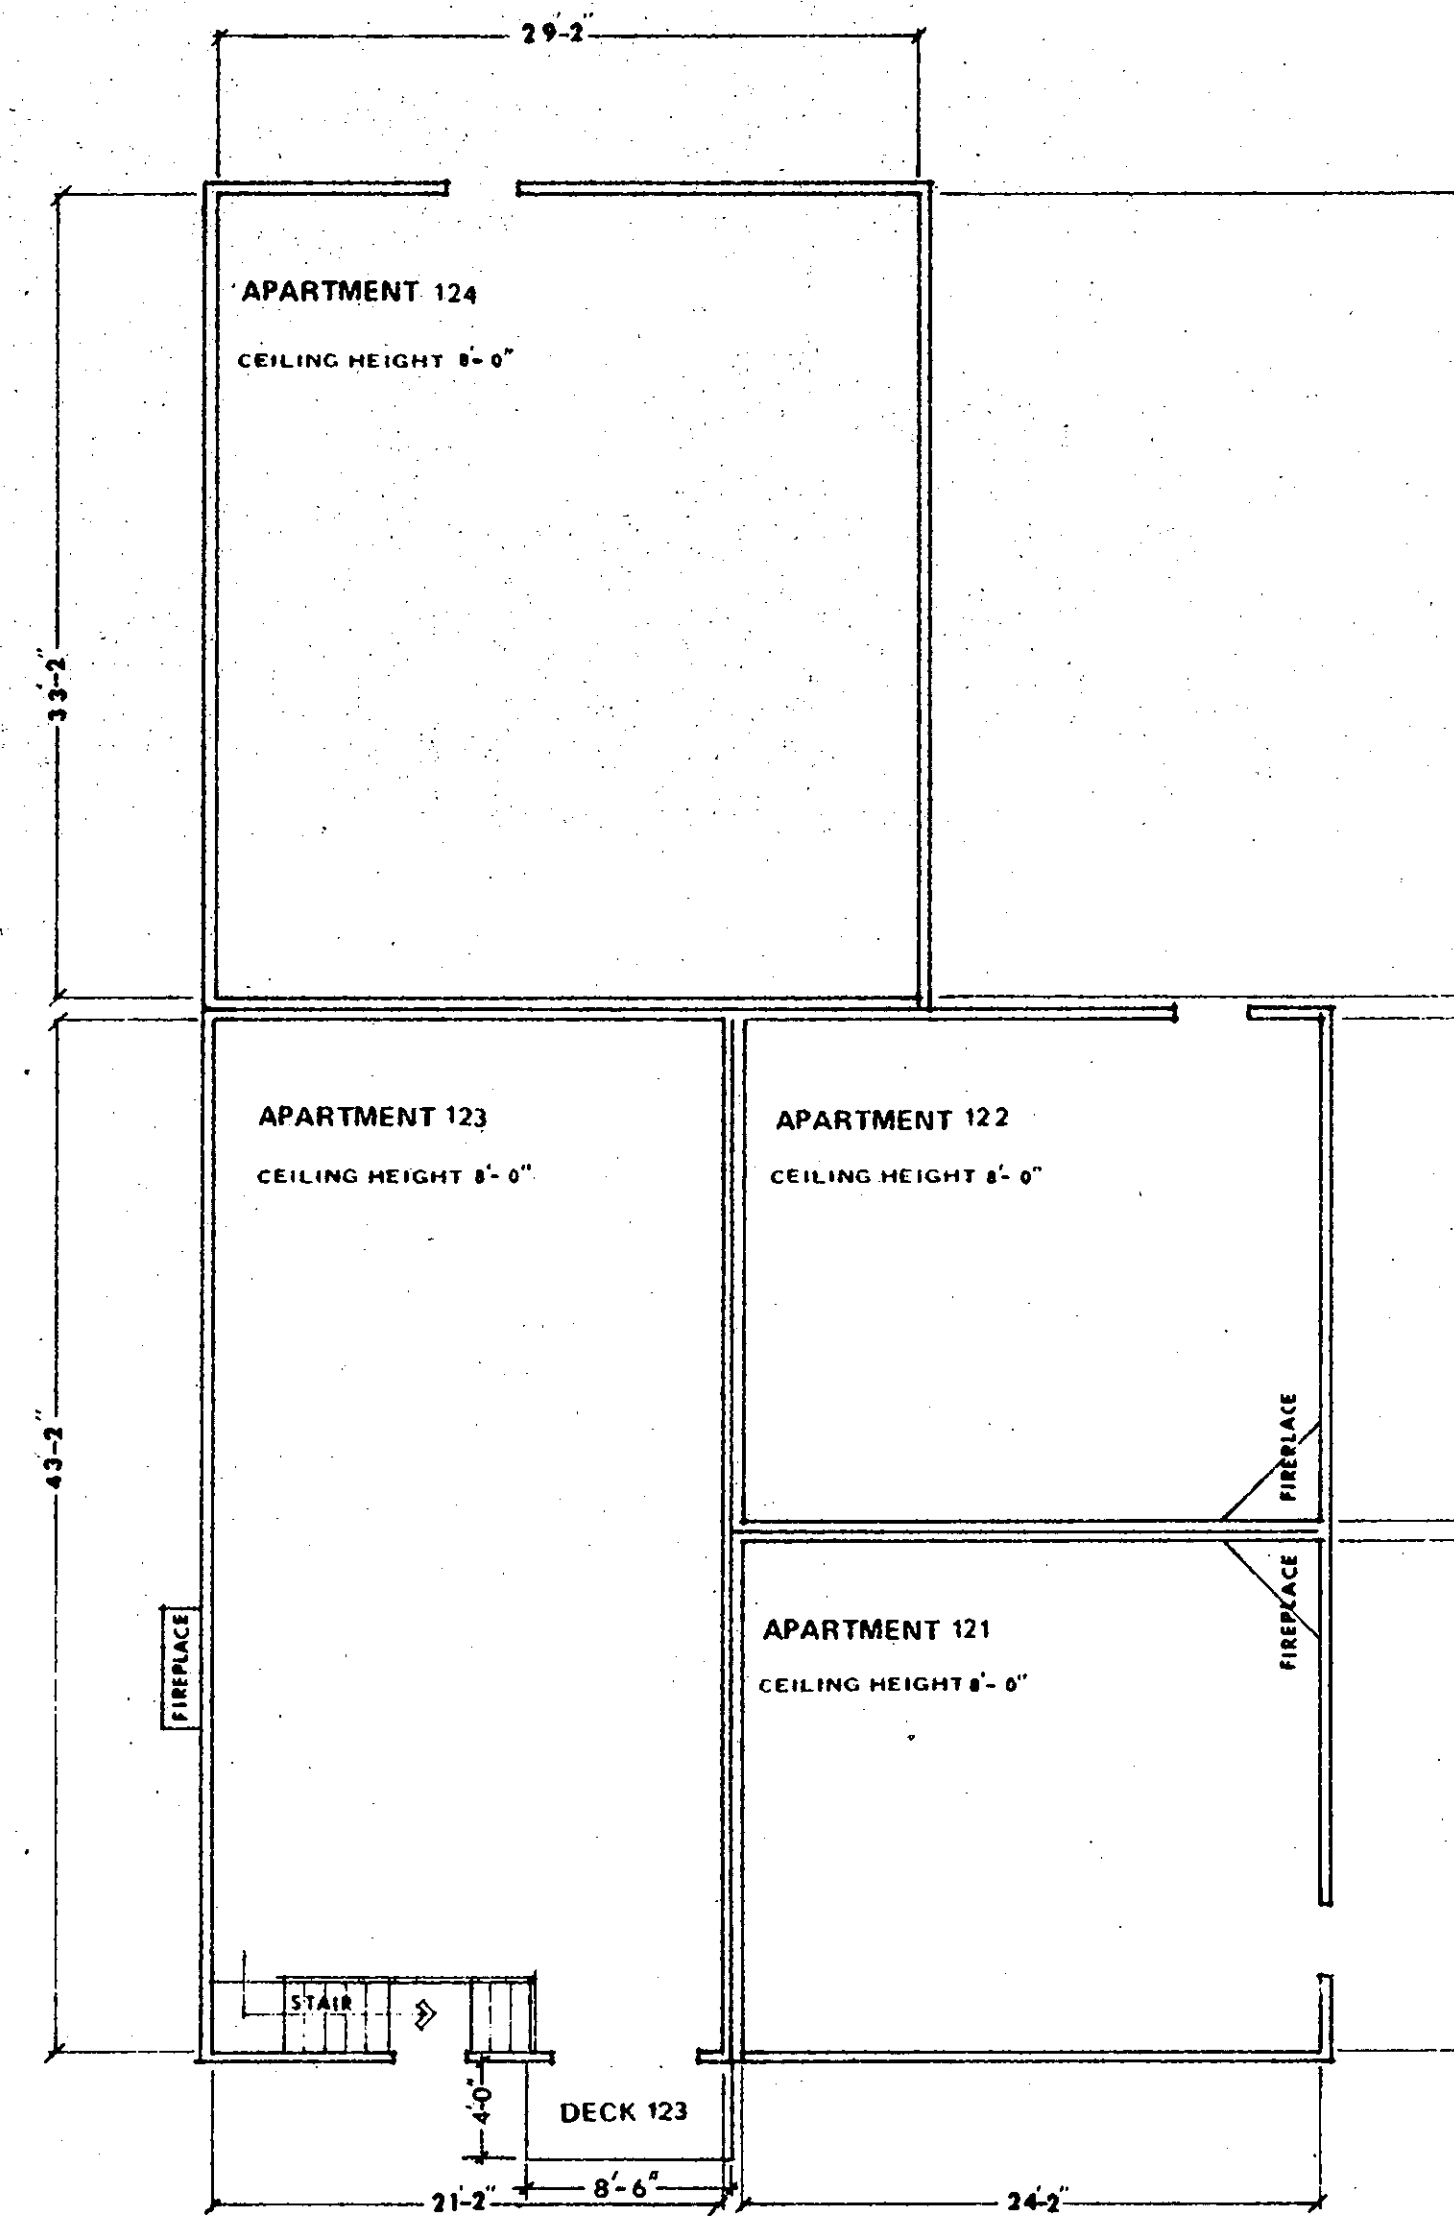


FIRST FLOOR

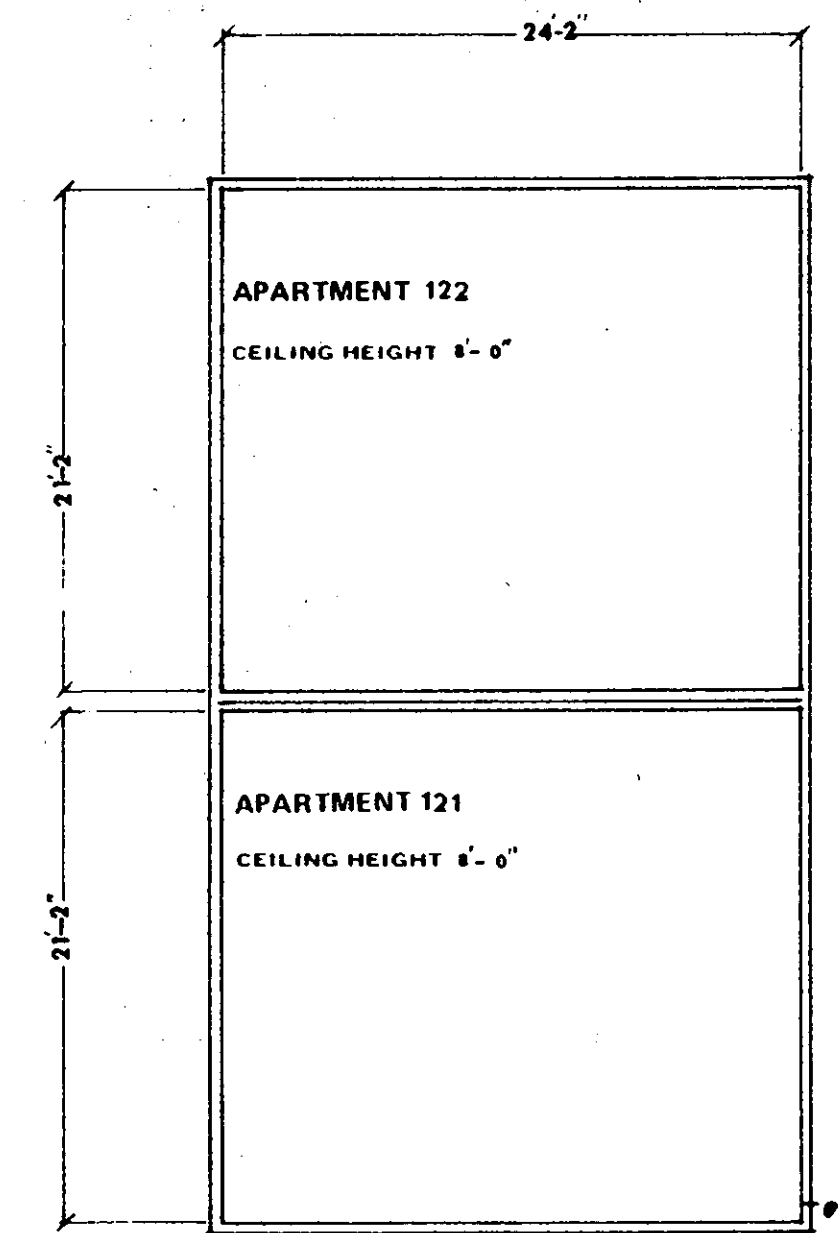


SECOND FLOOR


**APARTMENT OWNERSHIP NUMBER 35  
WOODSTOCK CONDOMINIUM THIRD SECTION  
BUILDING NO.11**

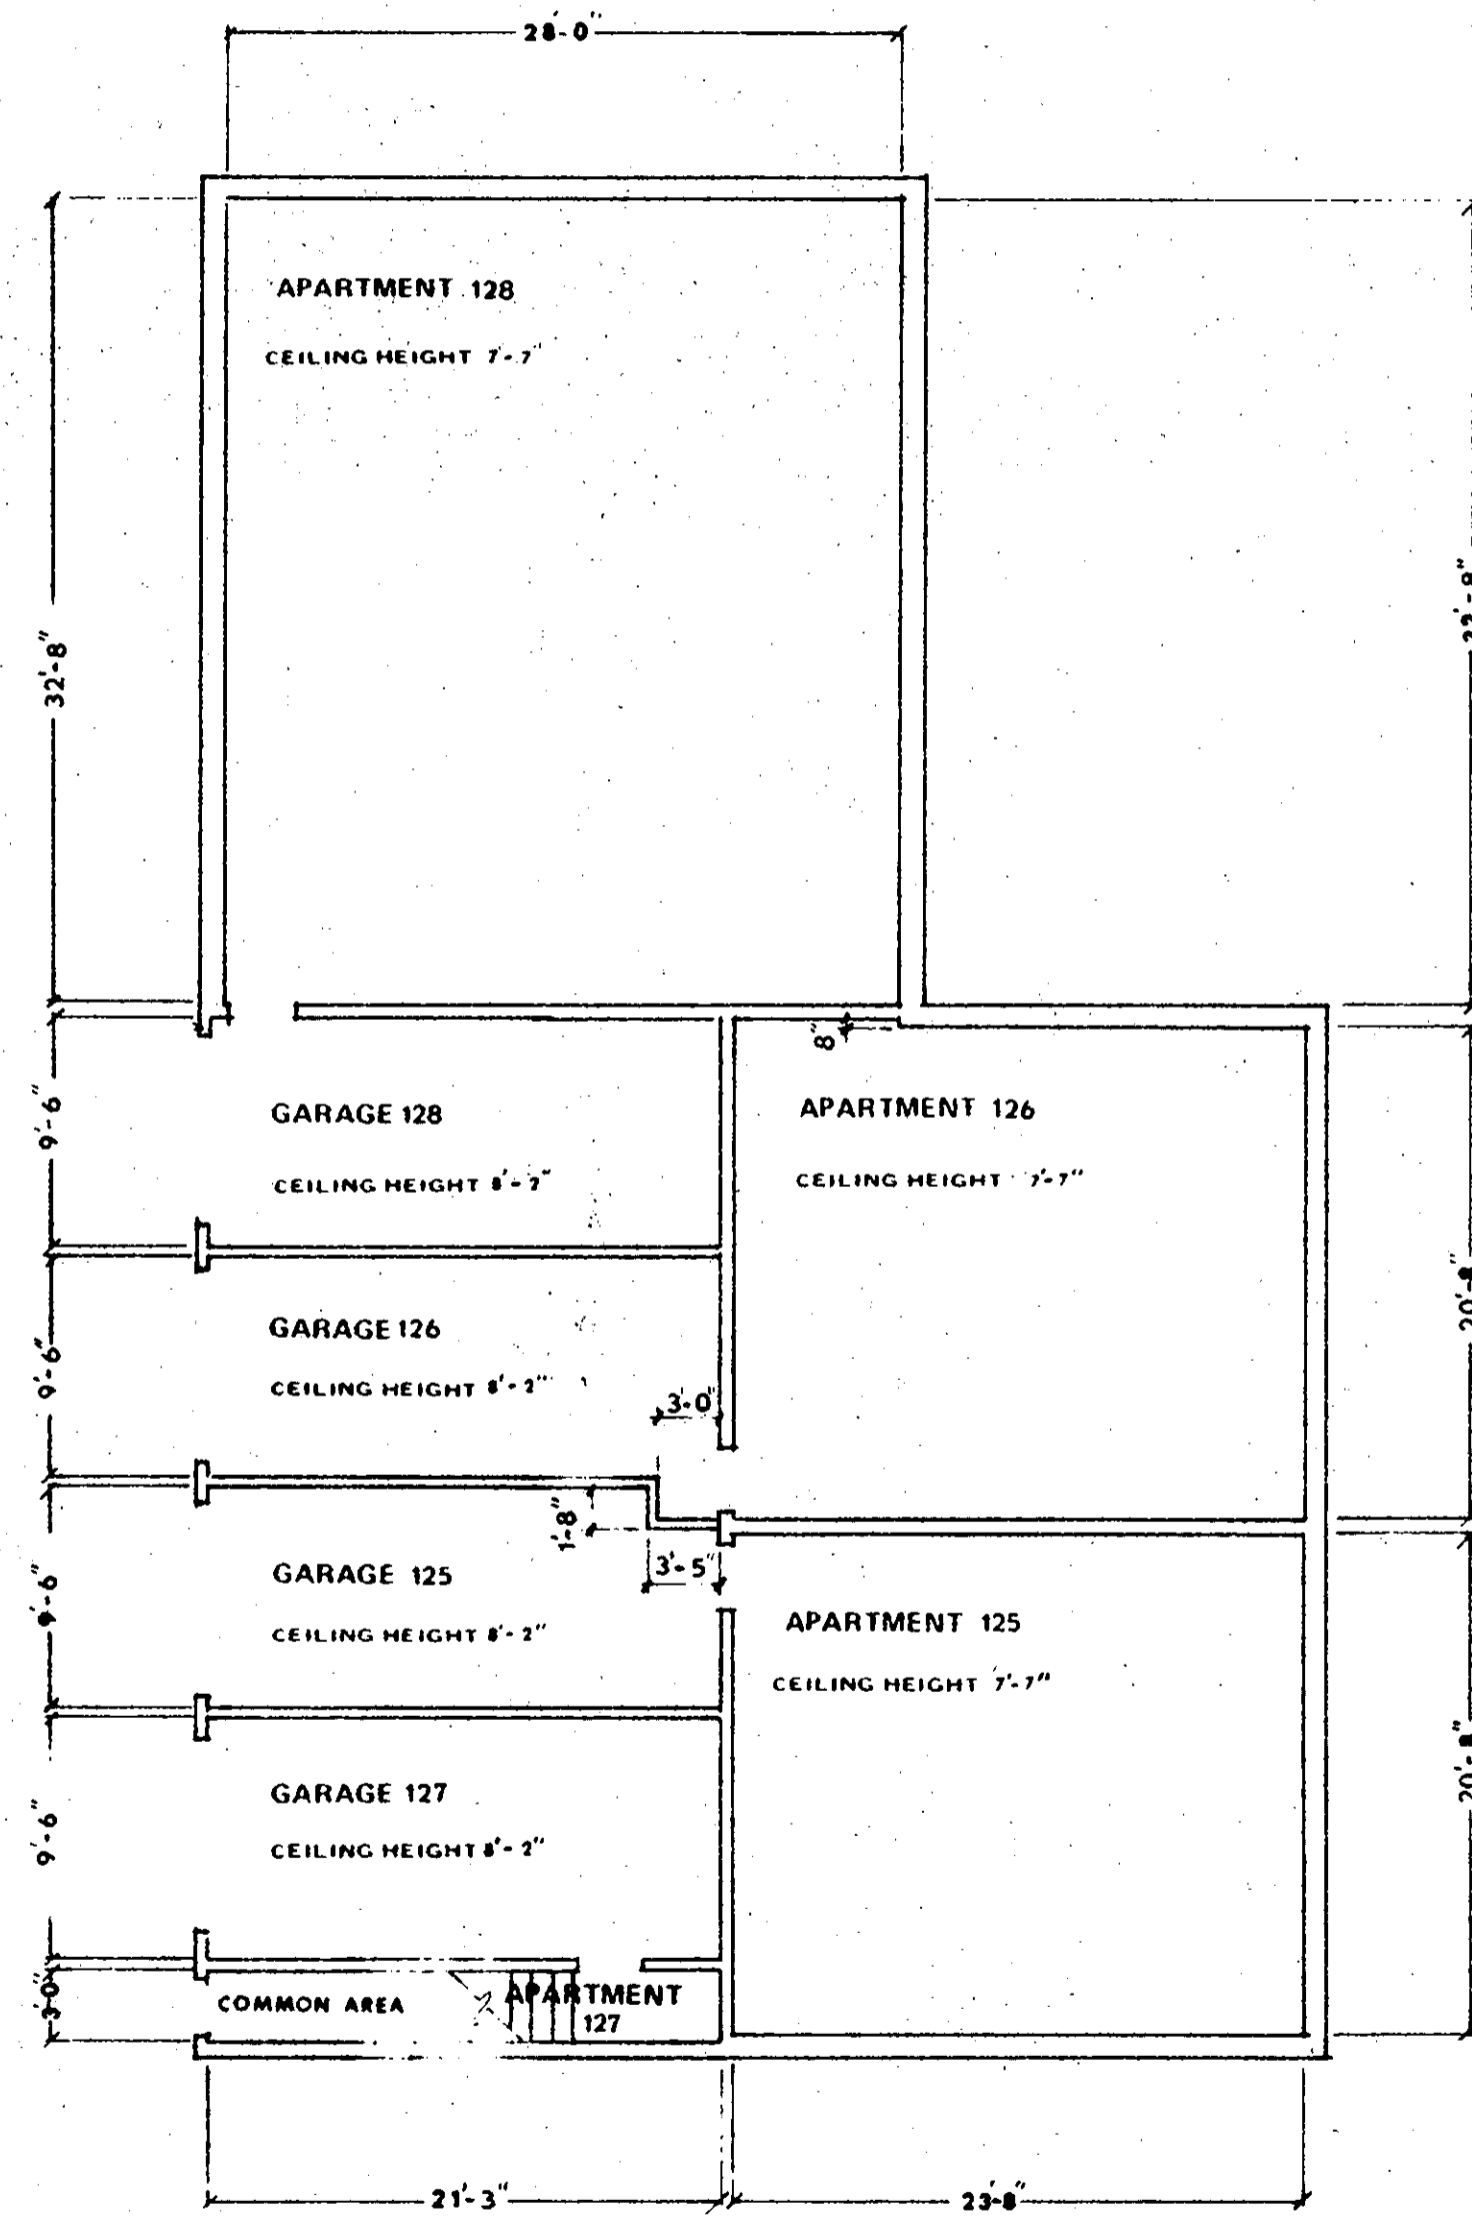

**BASEMENT**

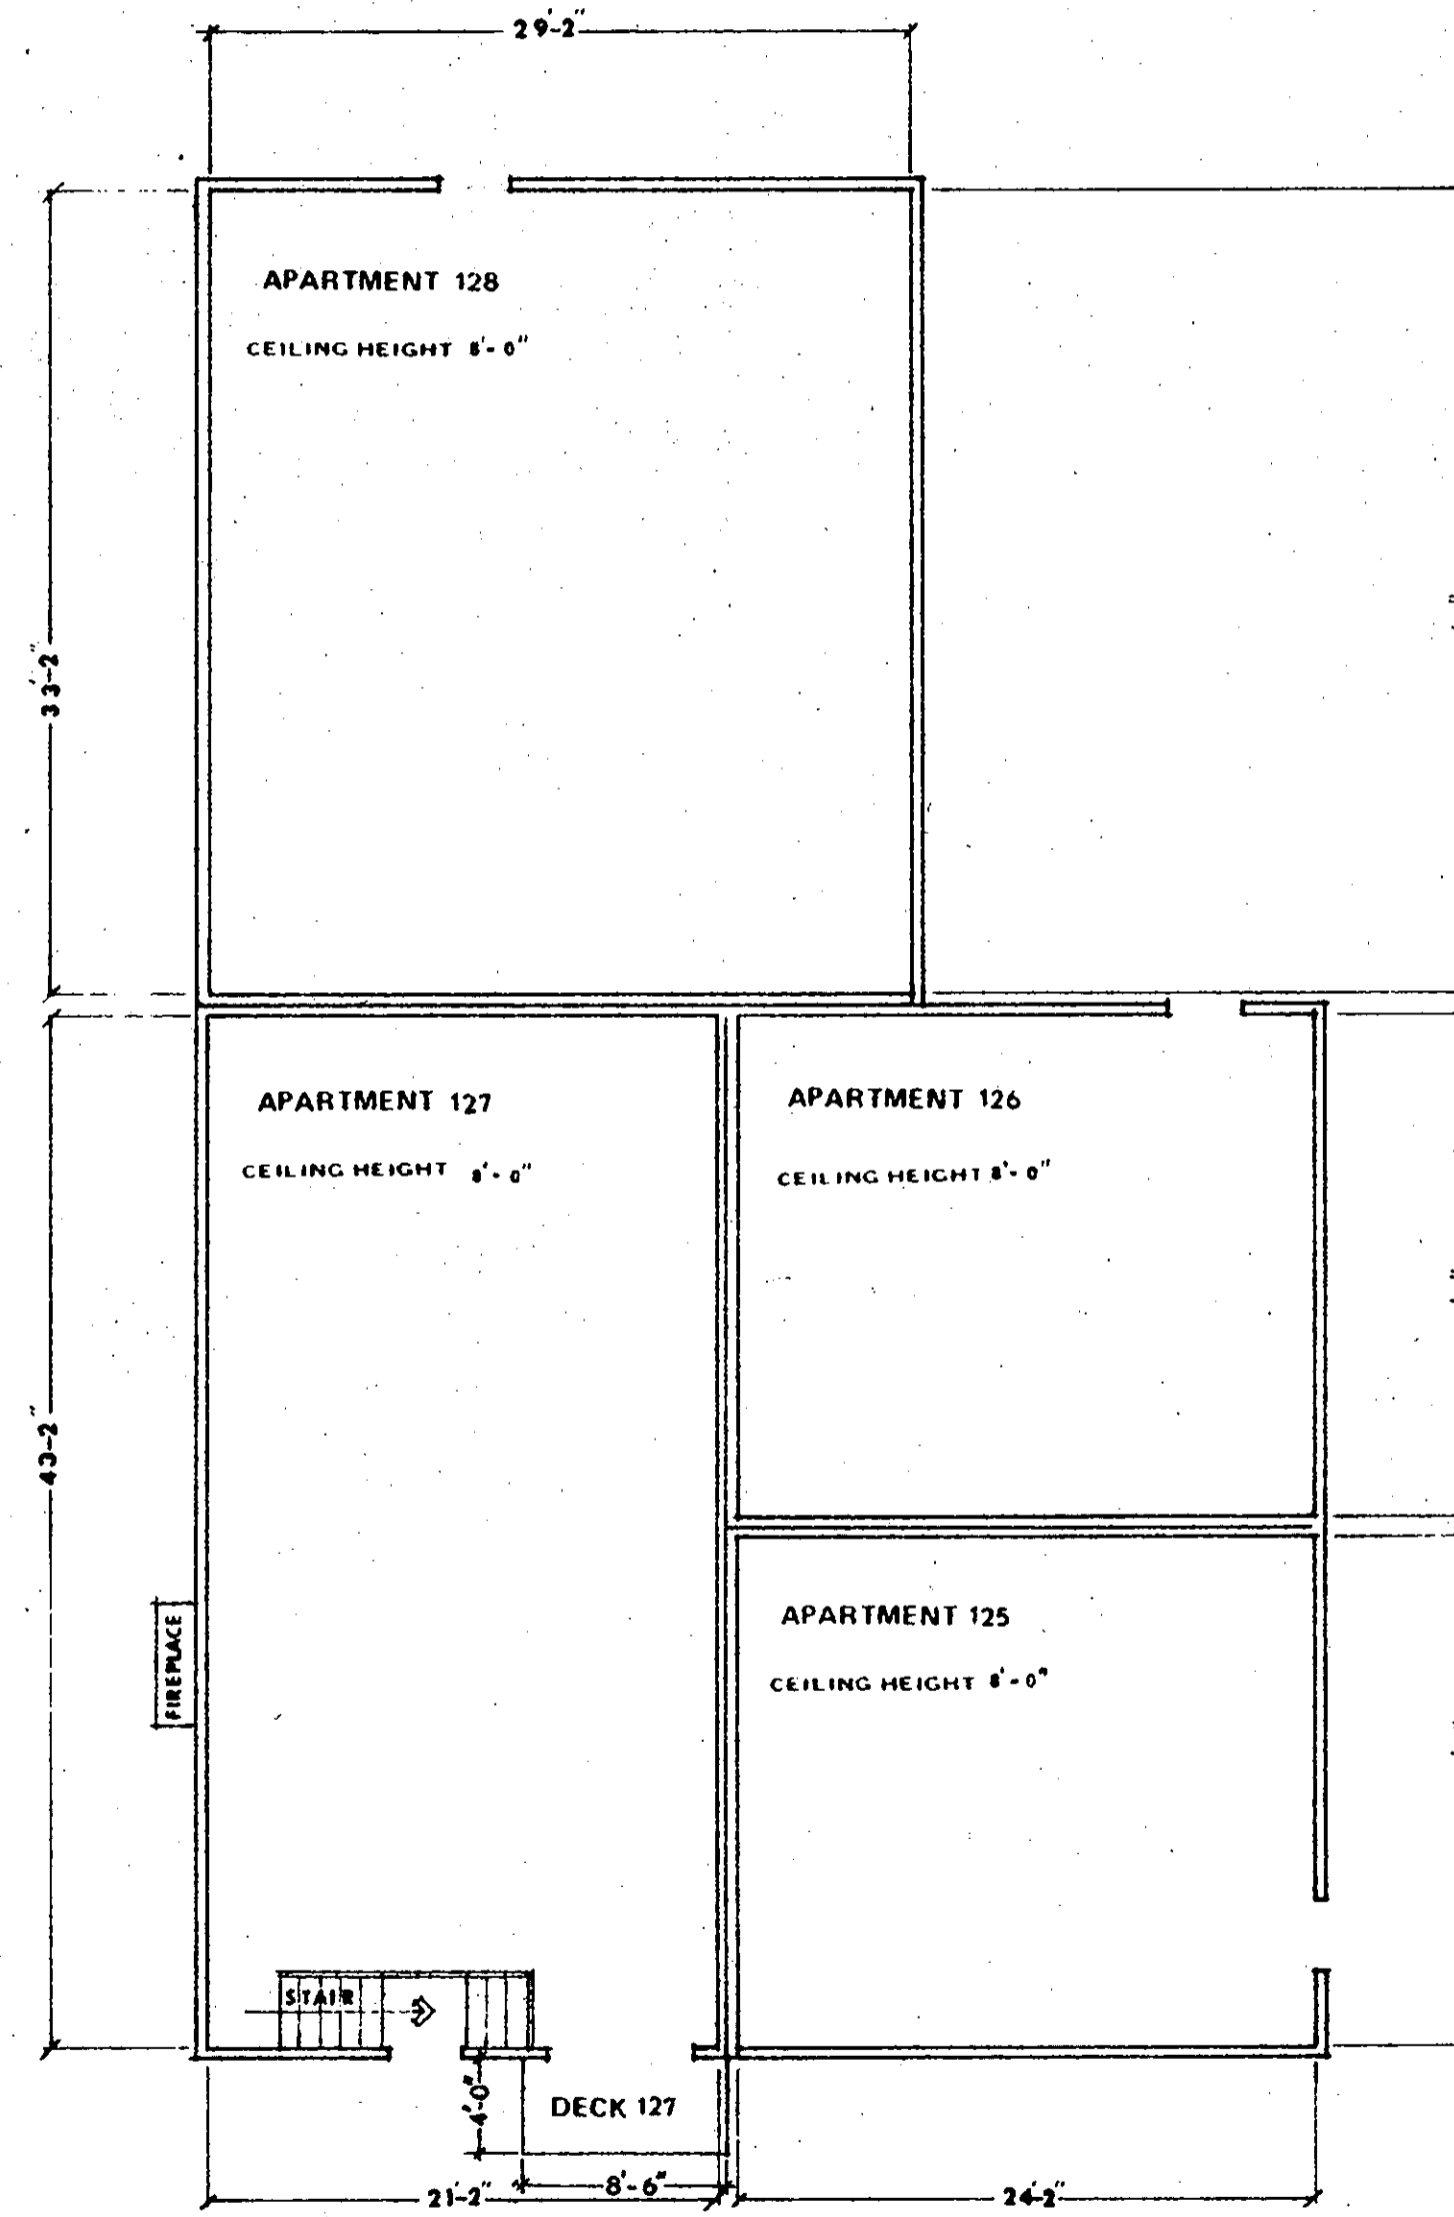


**FIRST FLOOR**

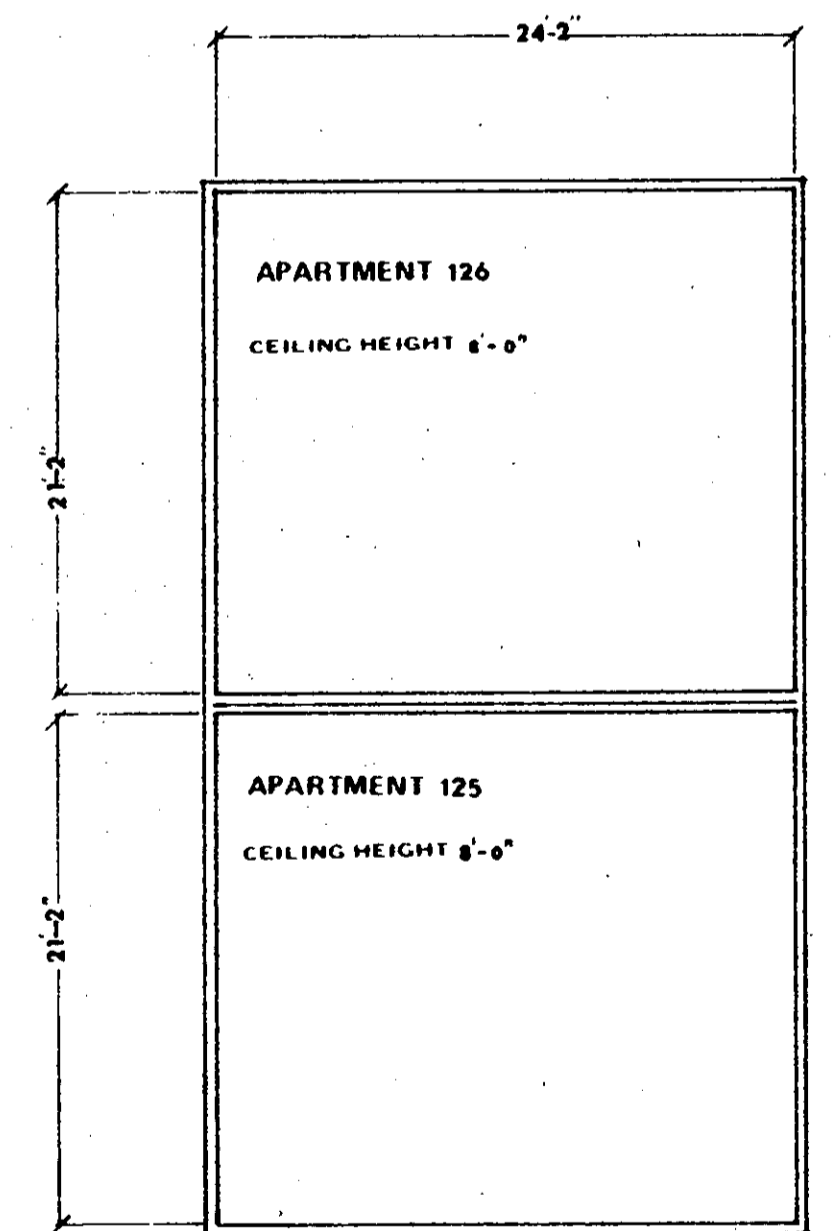


**SECOND FLOOR**

**APARTMENT OWNERSHIP NUMBER 35  
WOODSTOCK CONDOMINIUM THIRD SECTION  
BUILDING NO. 12**

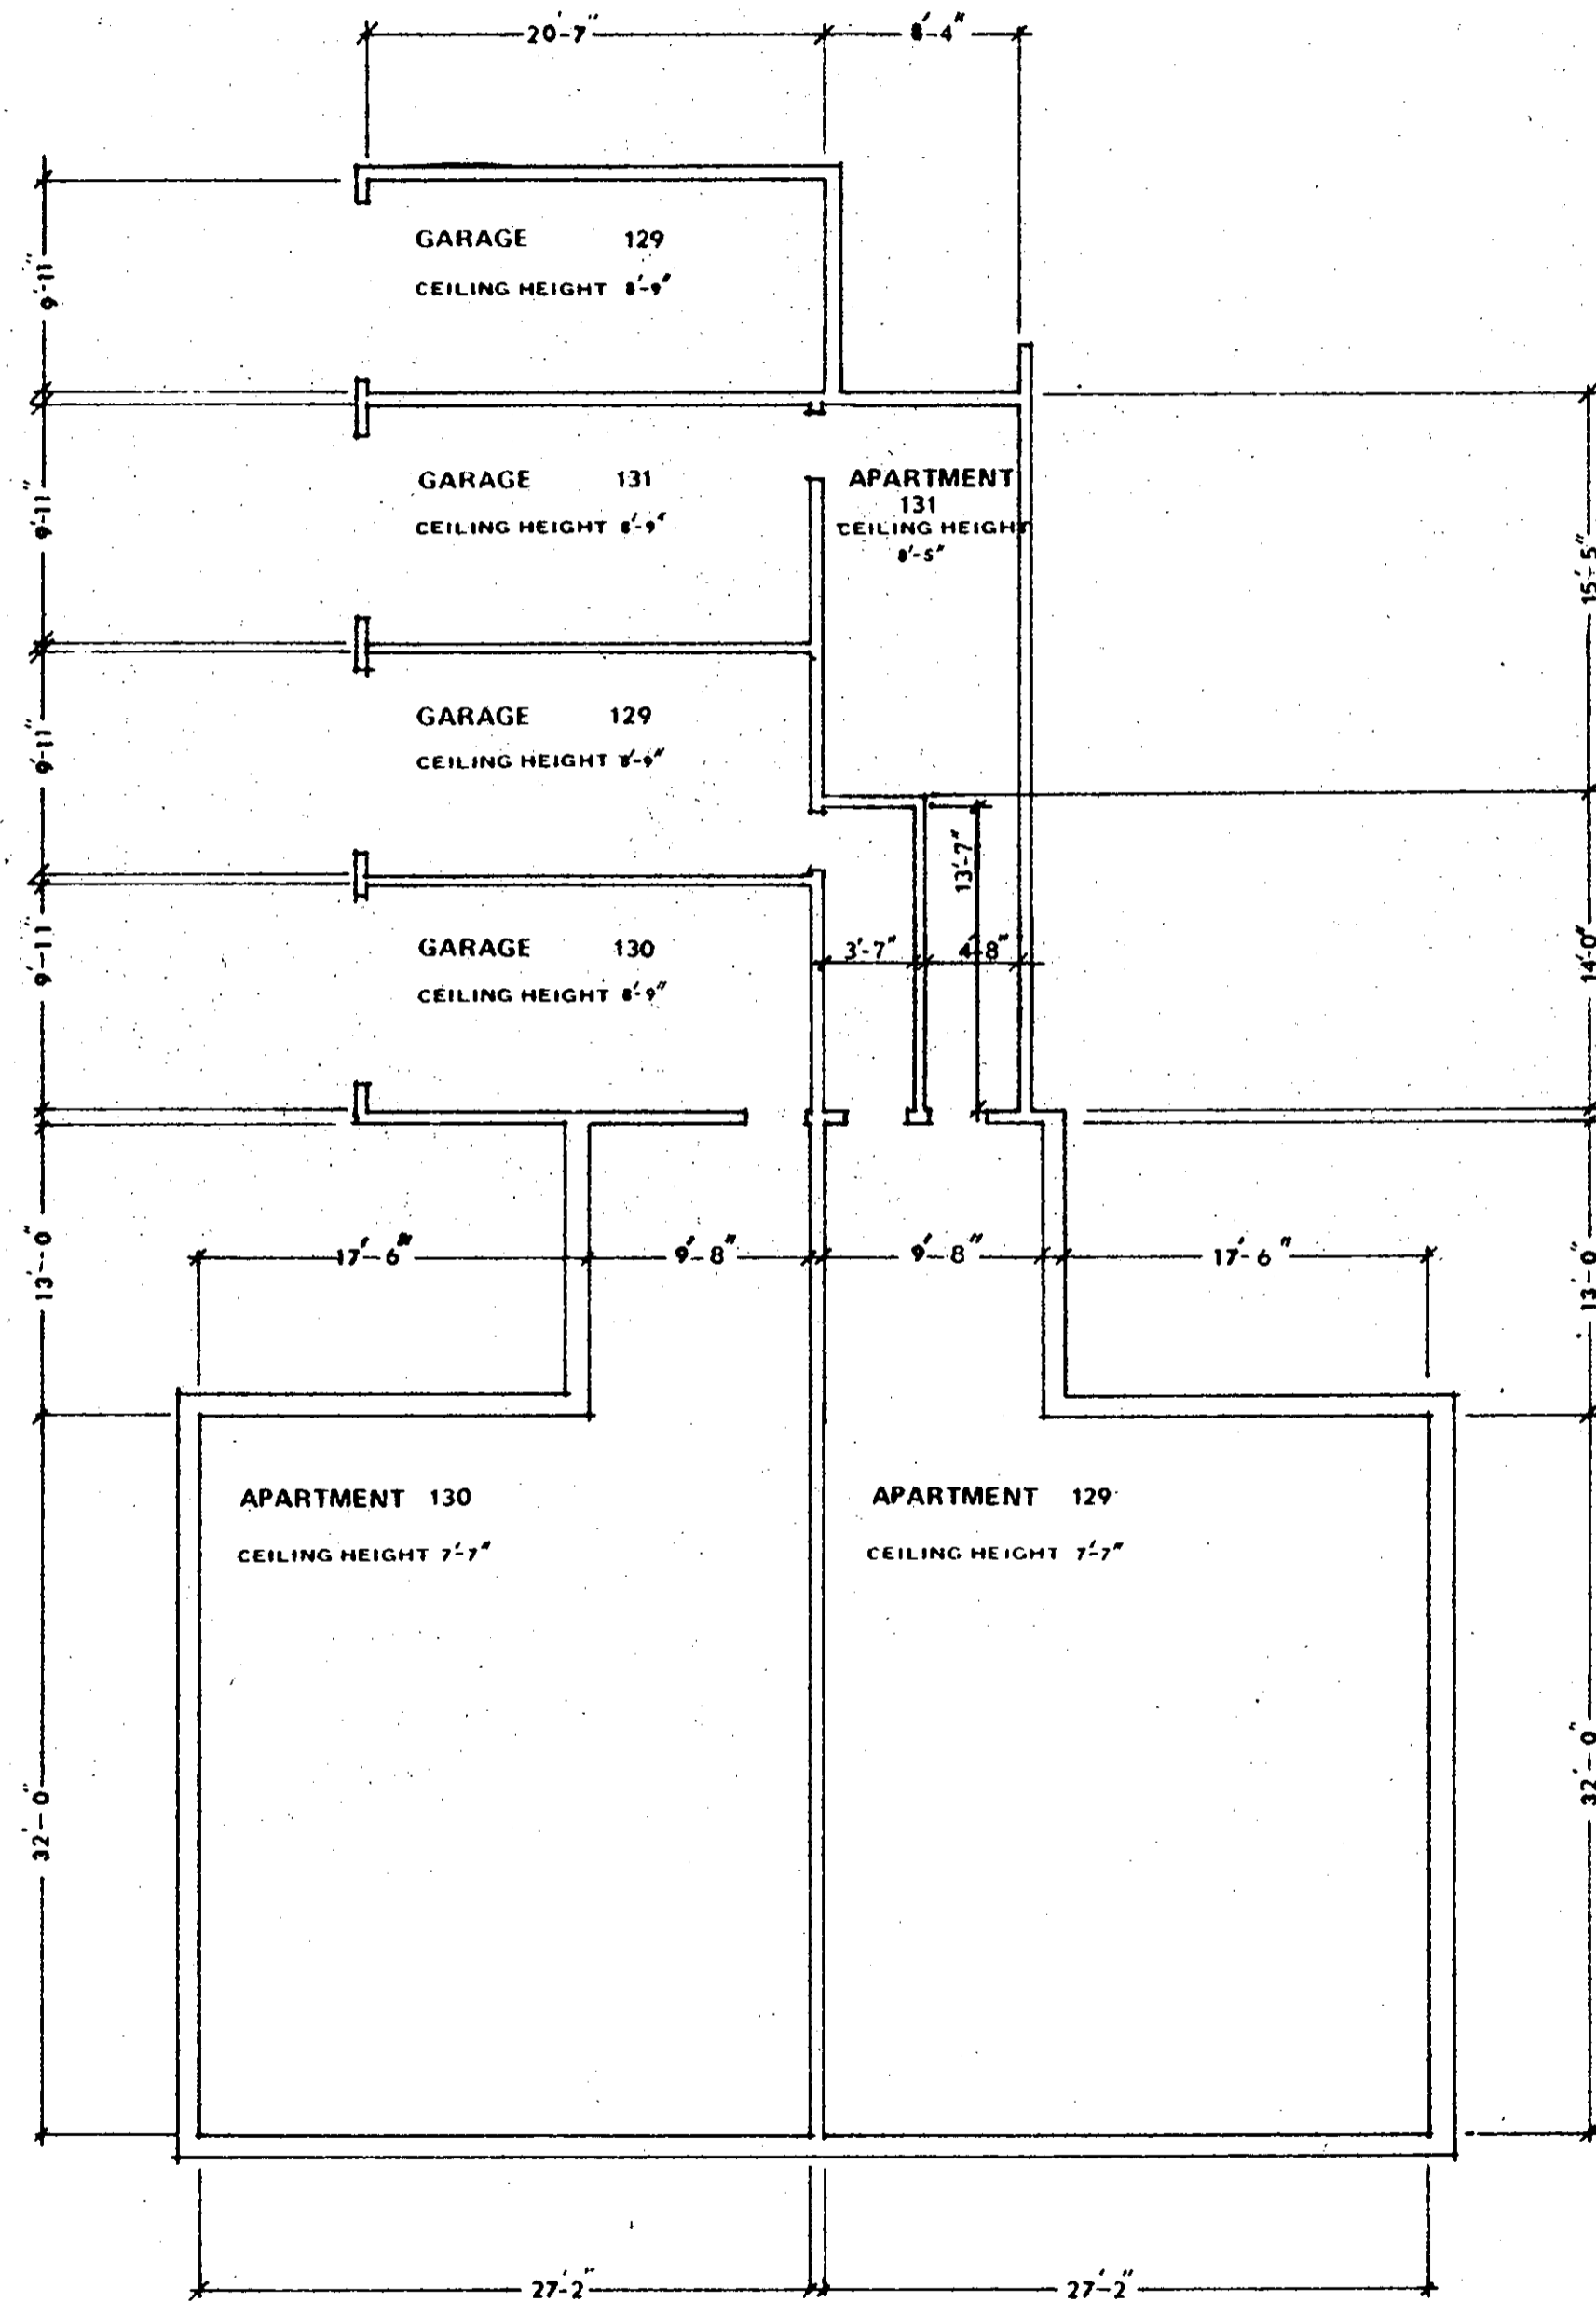


BASEMENT

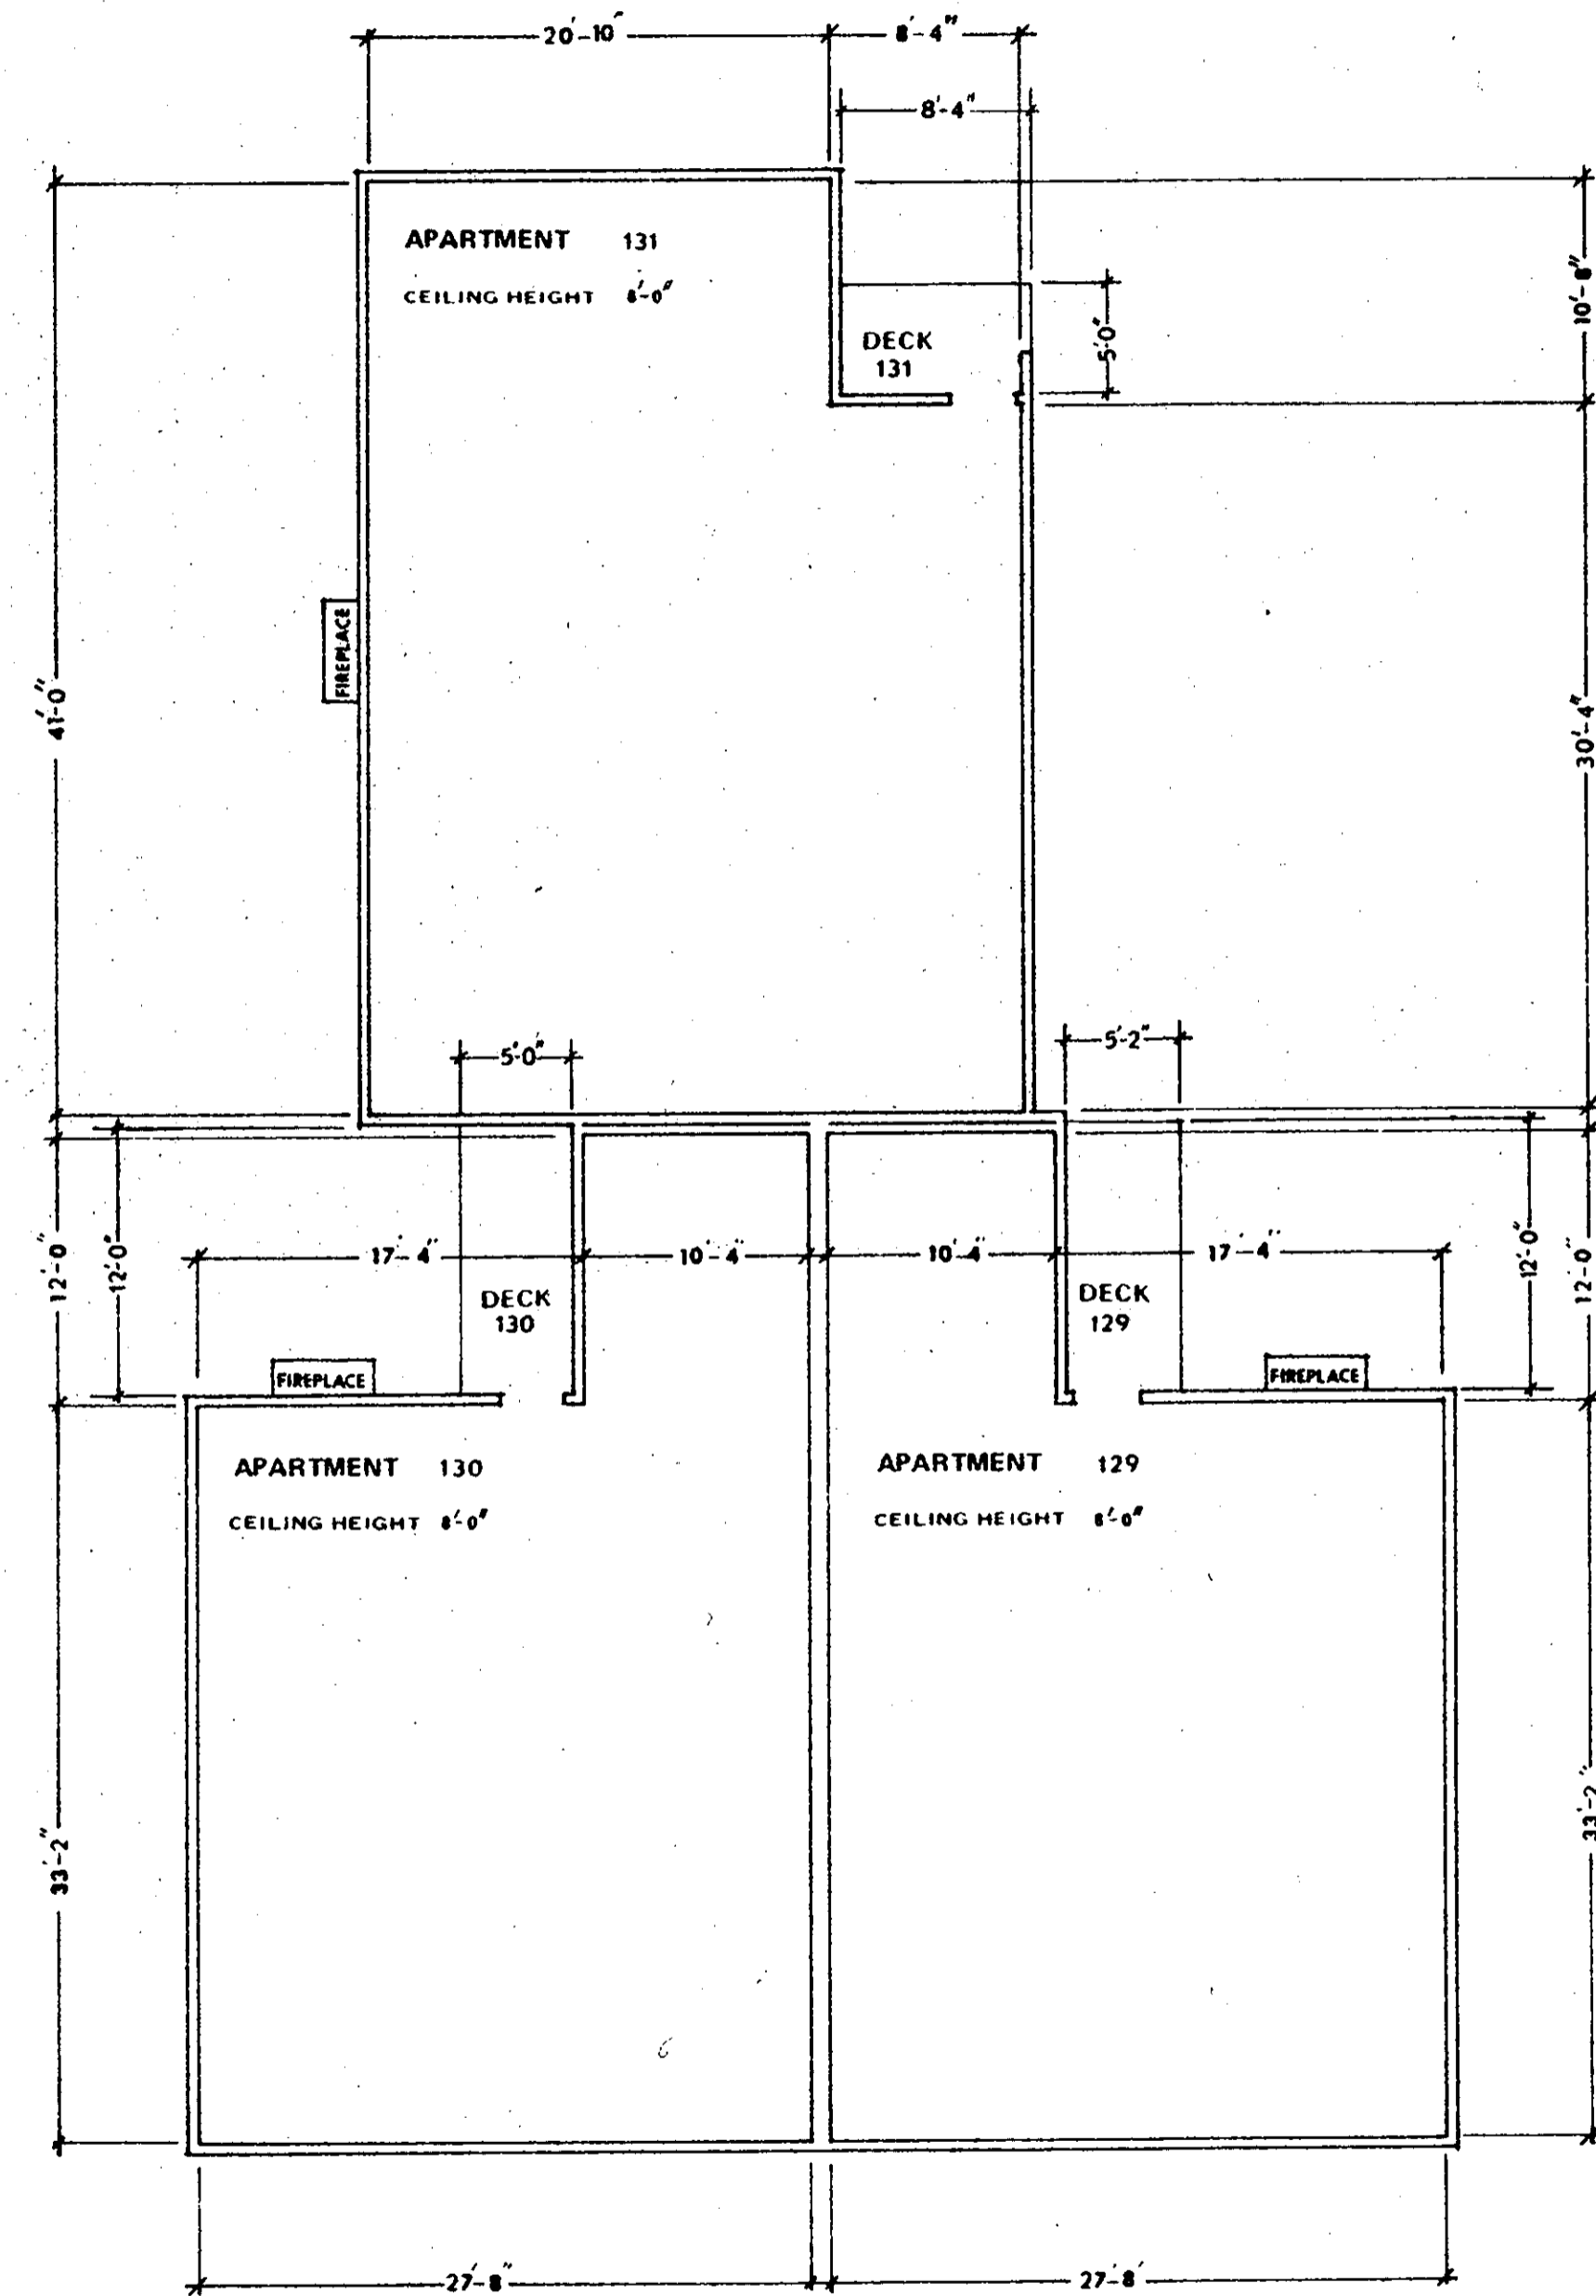


FIRST FLOOR

**APARTMENT OWNERSHIP NUMBER 35  
WOODSTOCK CONDOMINIUM THIRD SECTION  
BUILDING NO. 13**

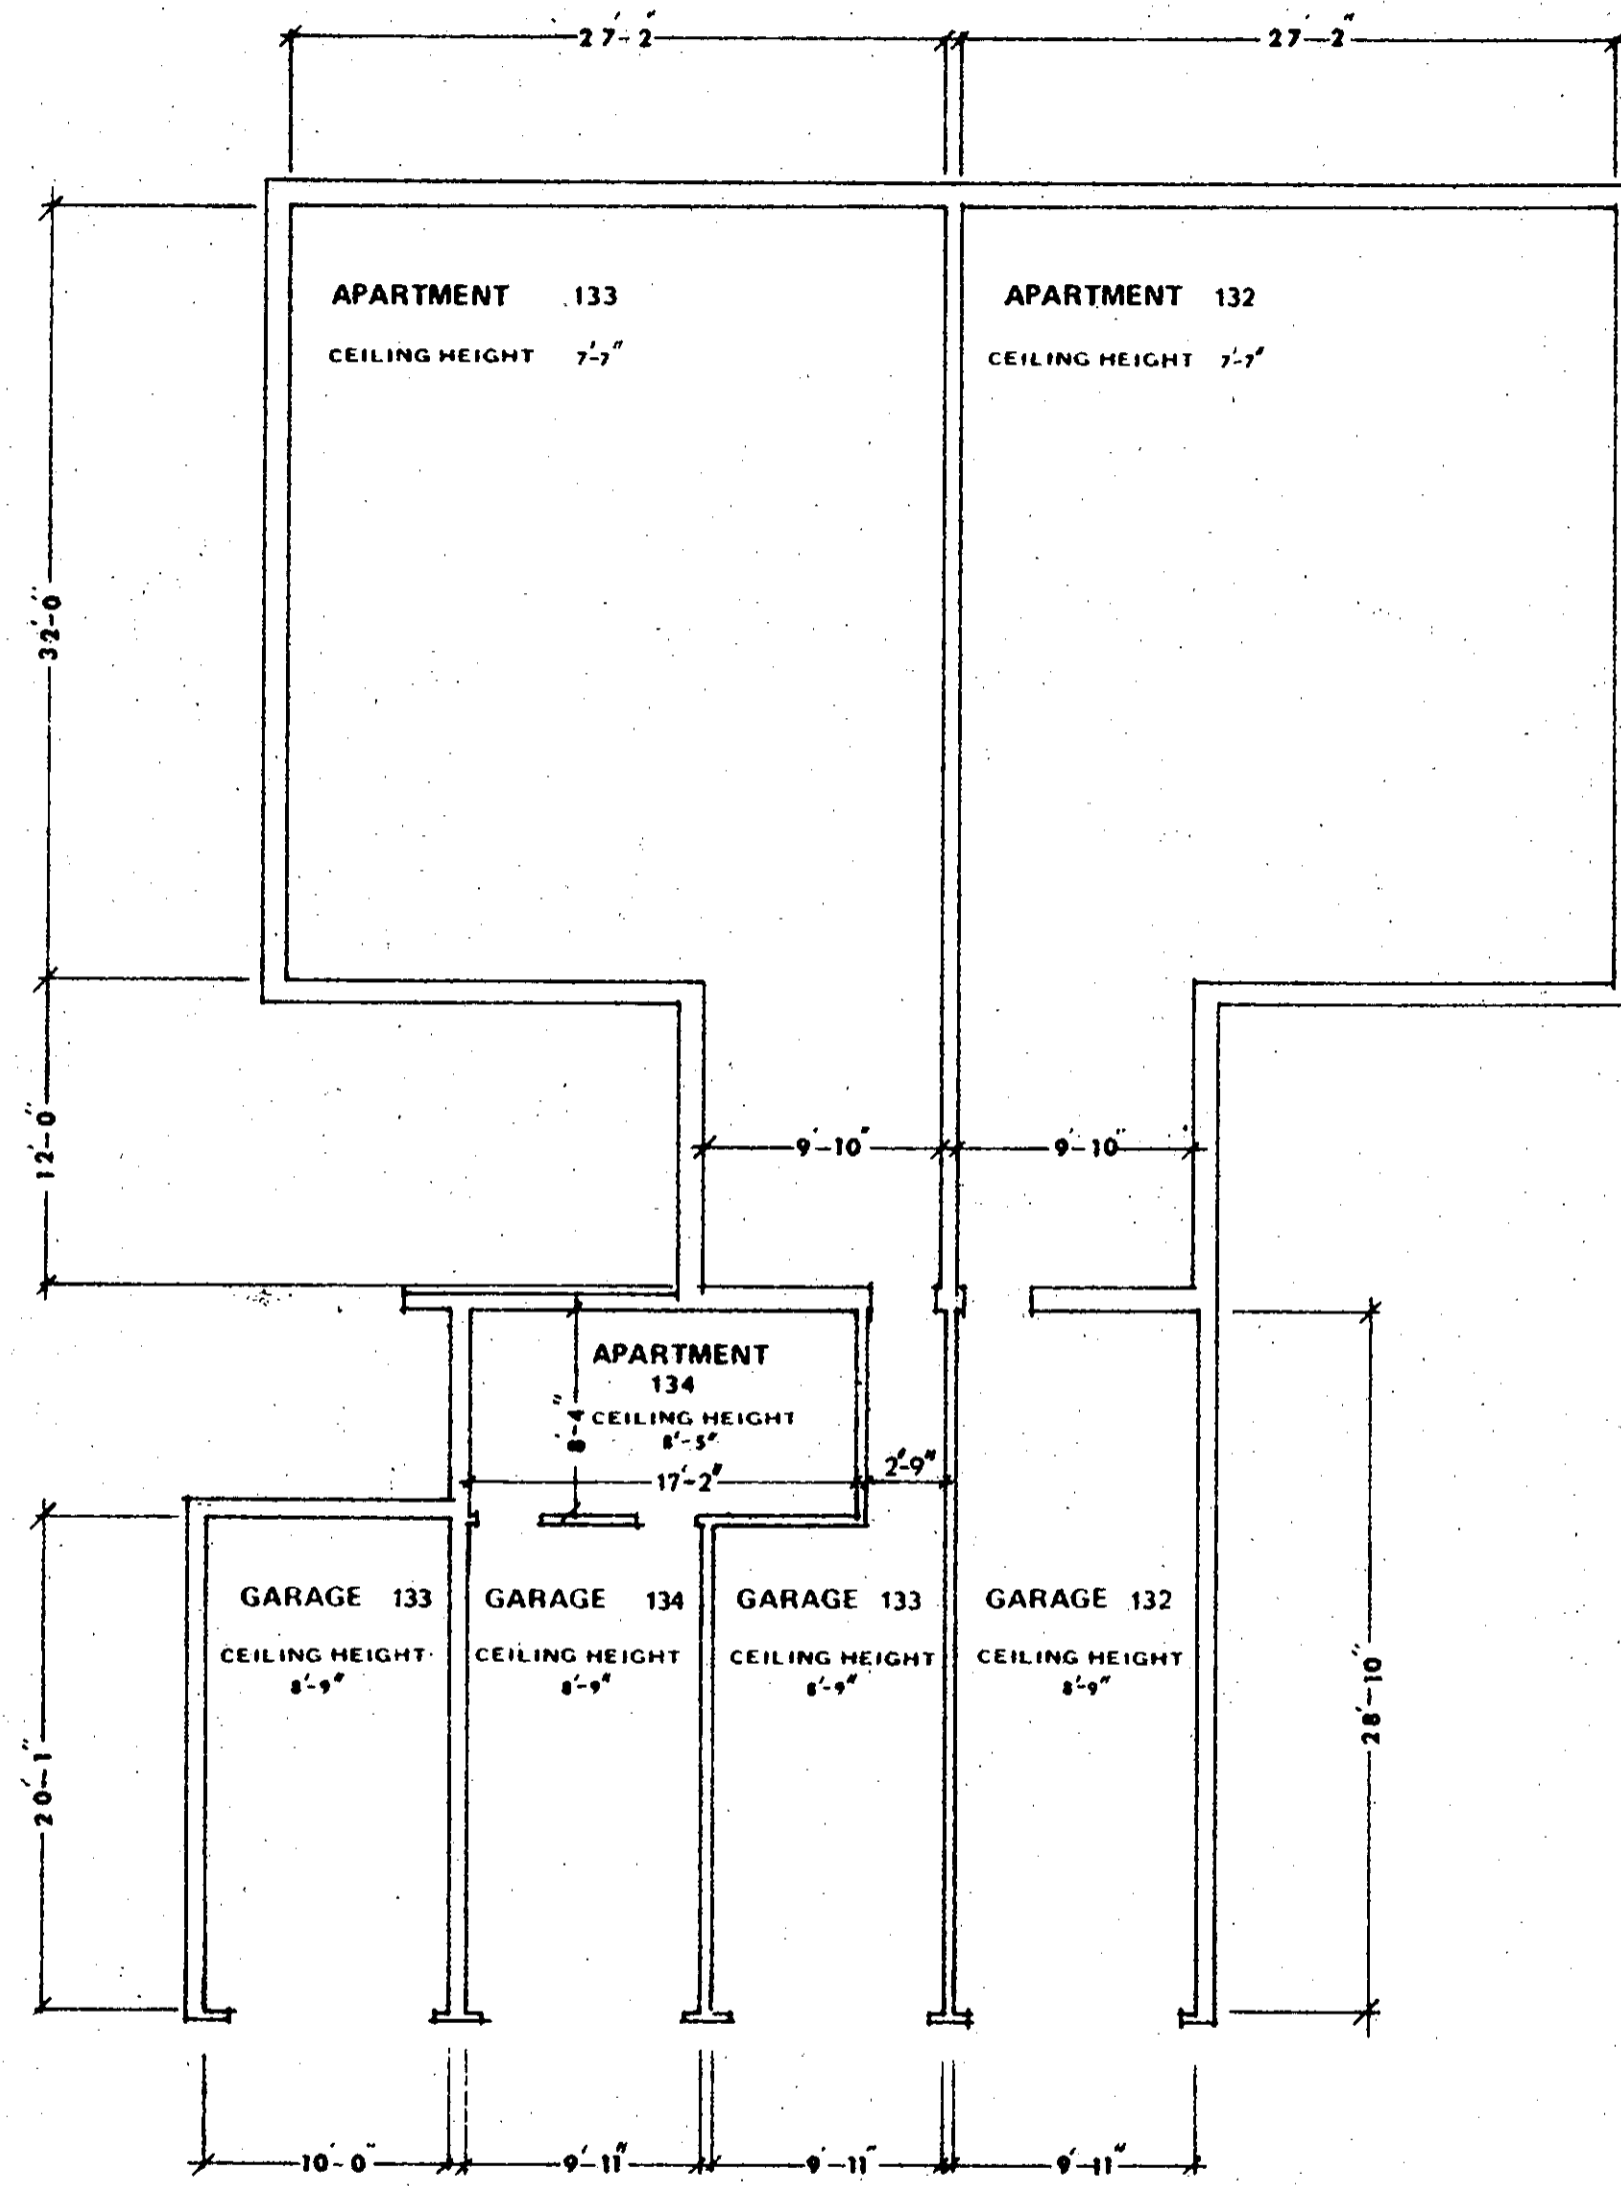


BASEMENT

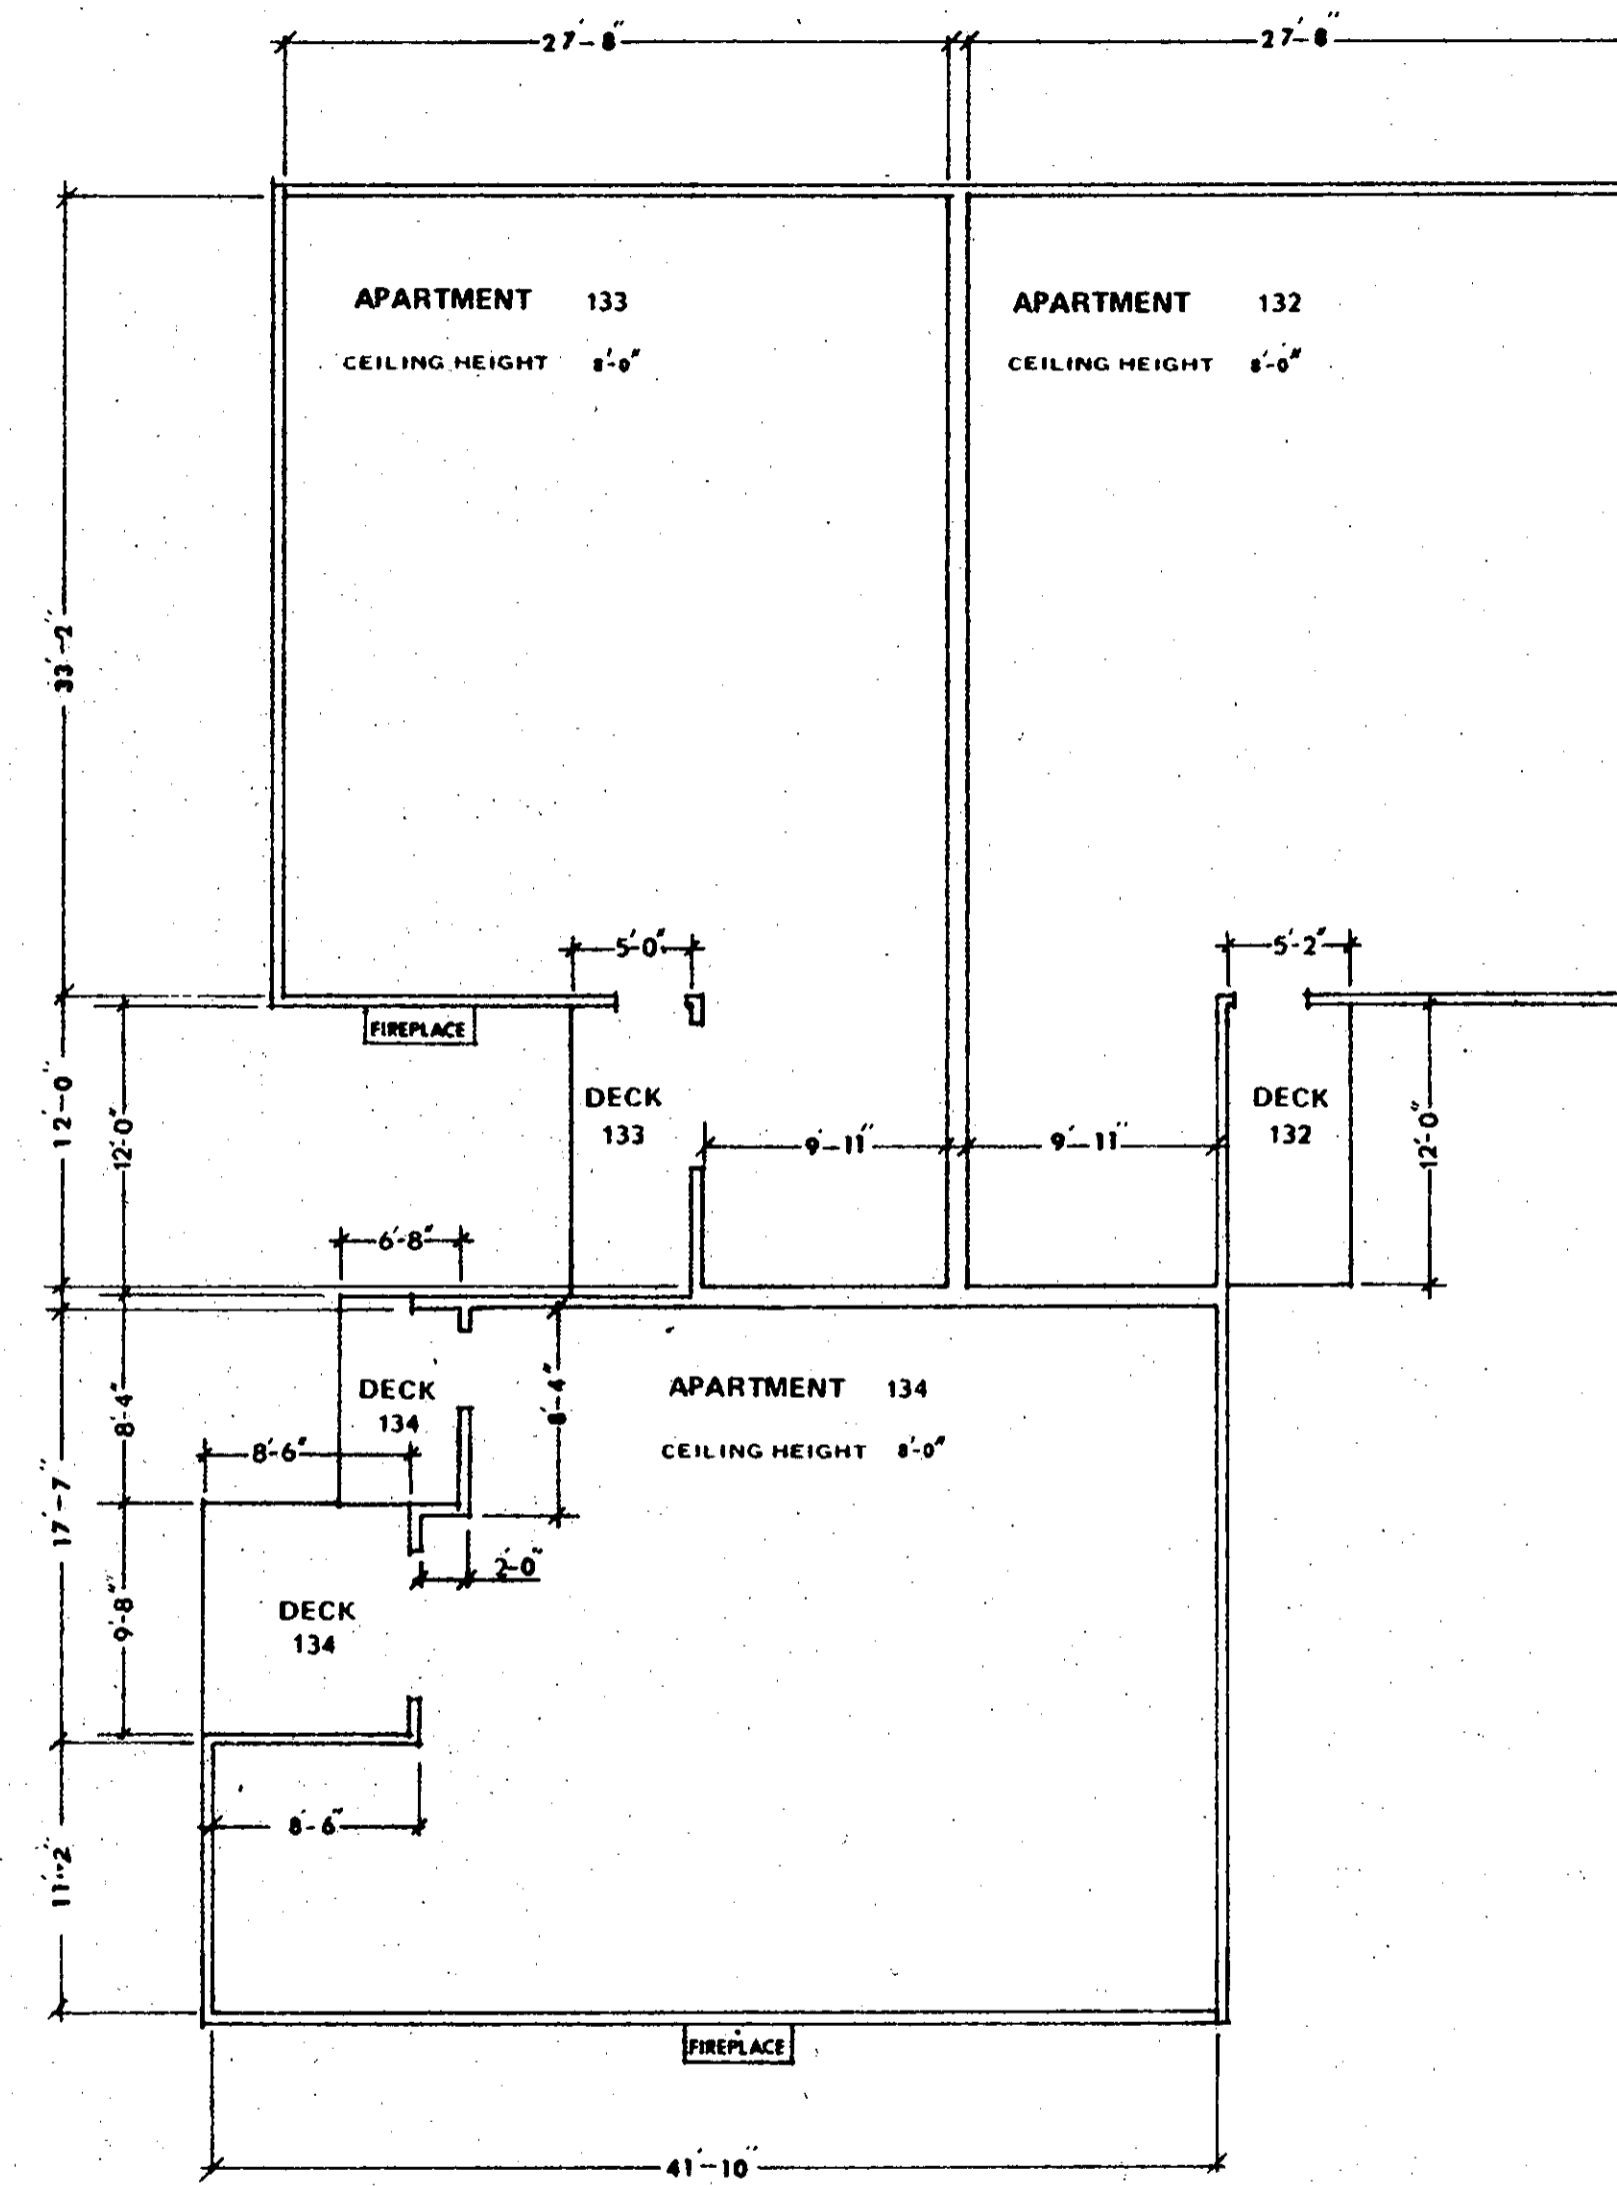


FIRST FLOOR


**APARTMENT OWNERSHIP NUMBER 35  
WOODSTOCK CONDOMINIUM THIRD SECTION  
BUILDING NO.14**

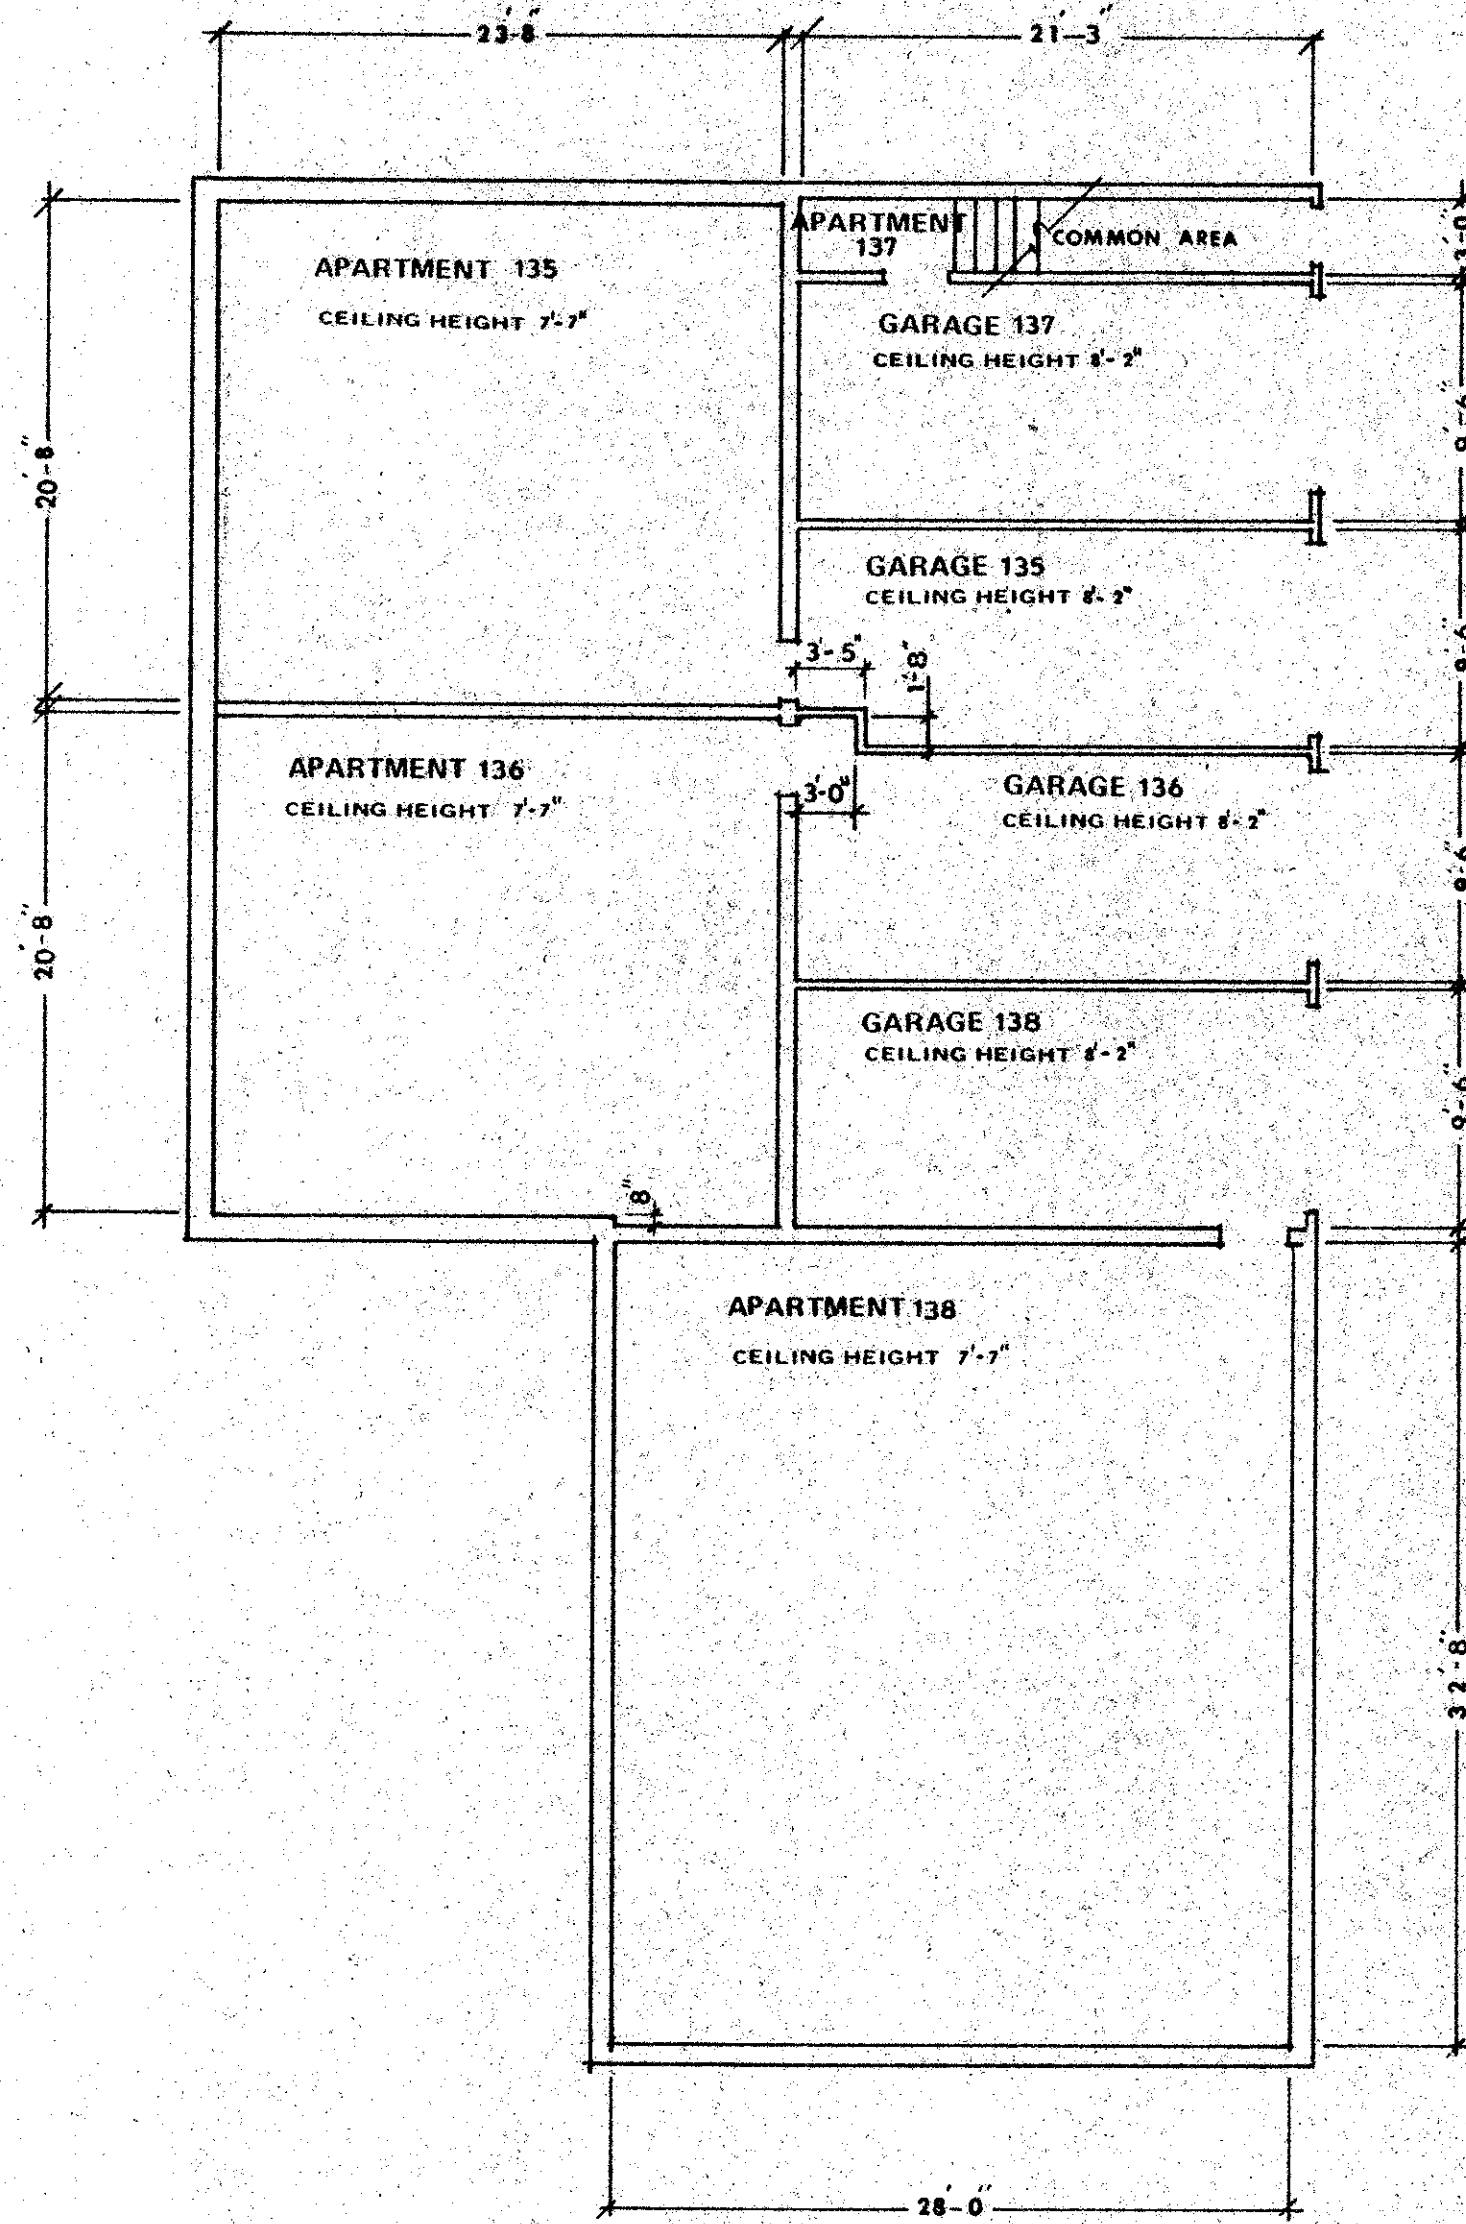

BASEMENT

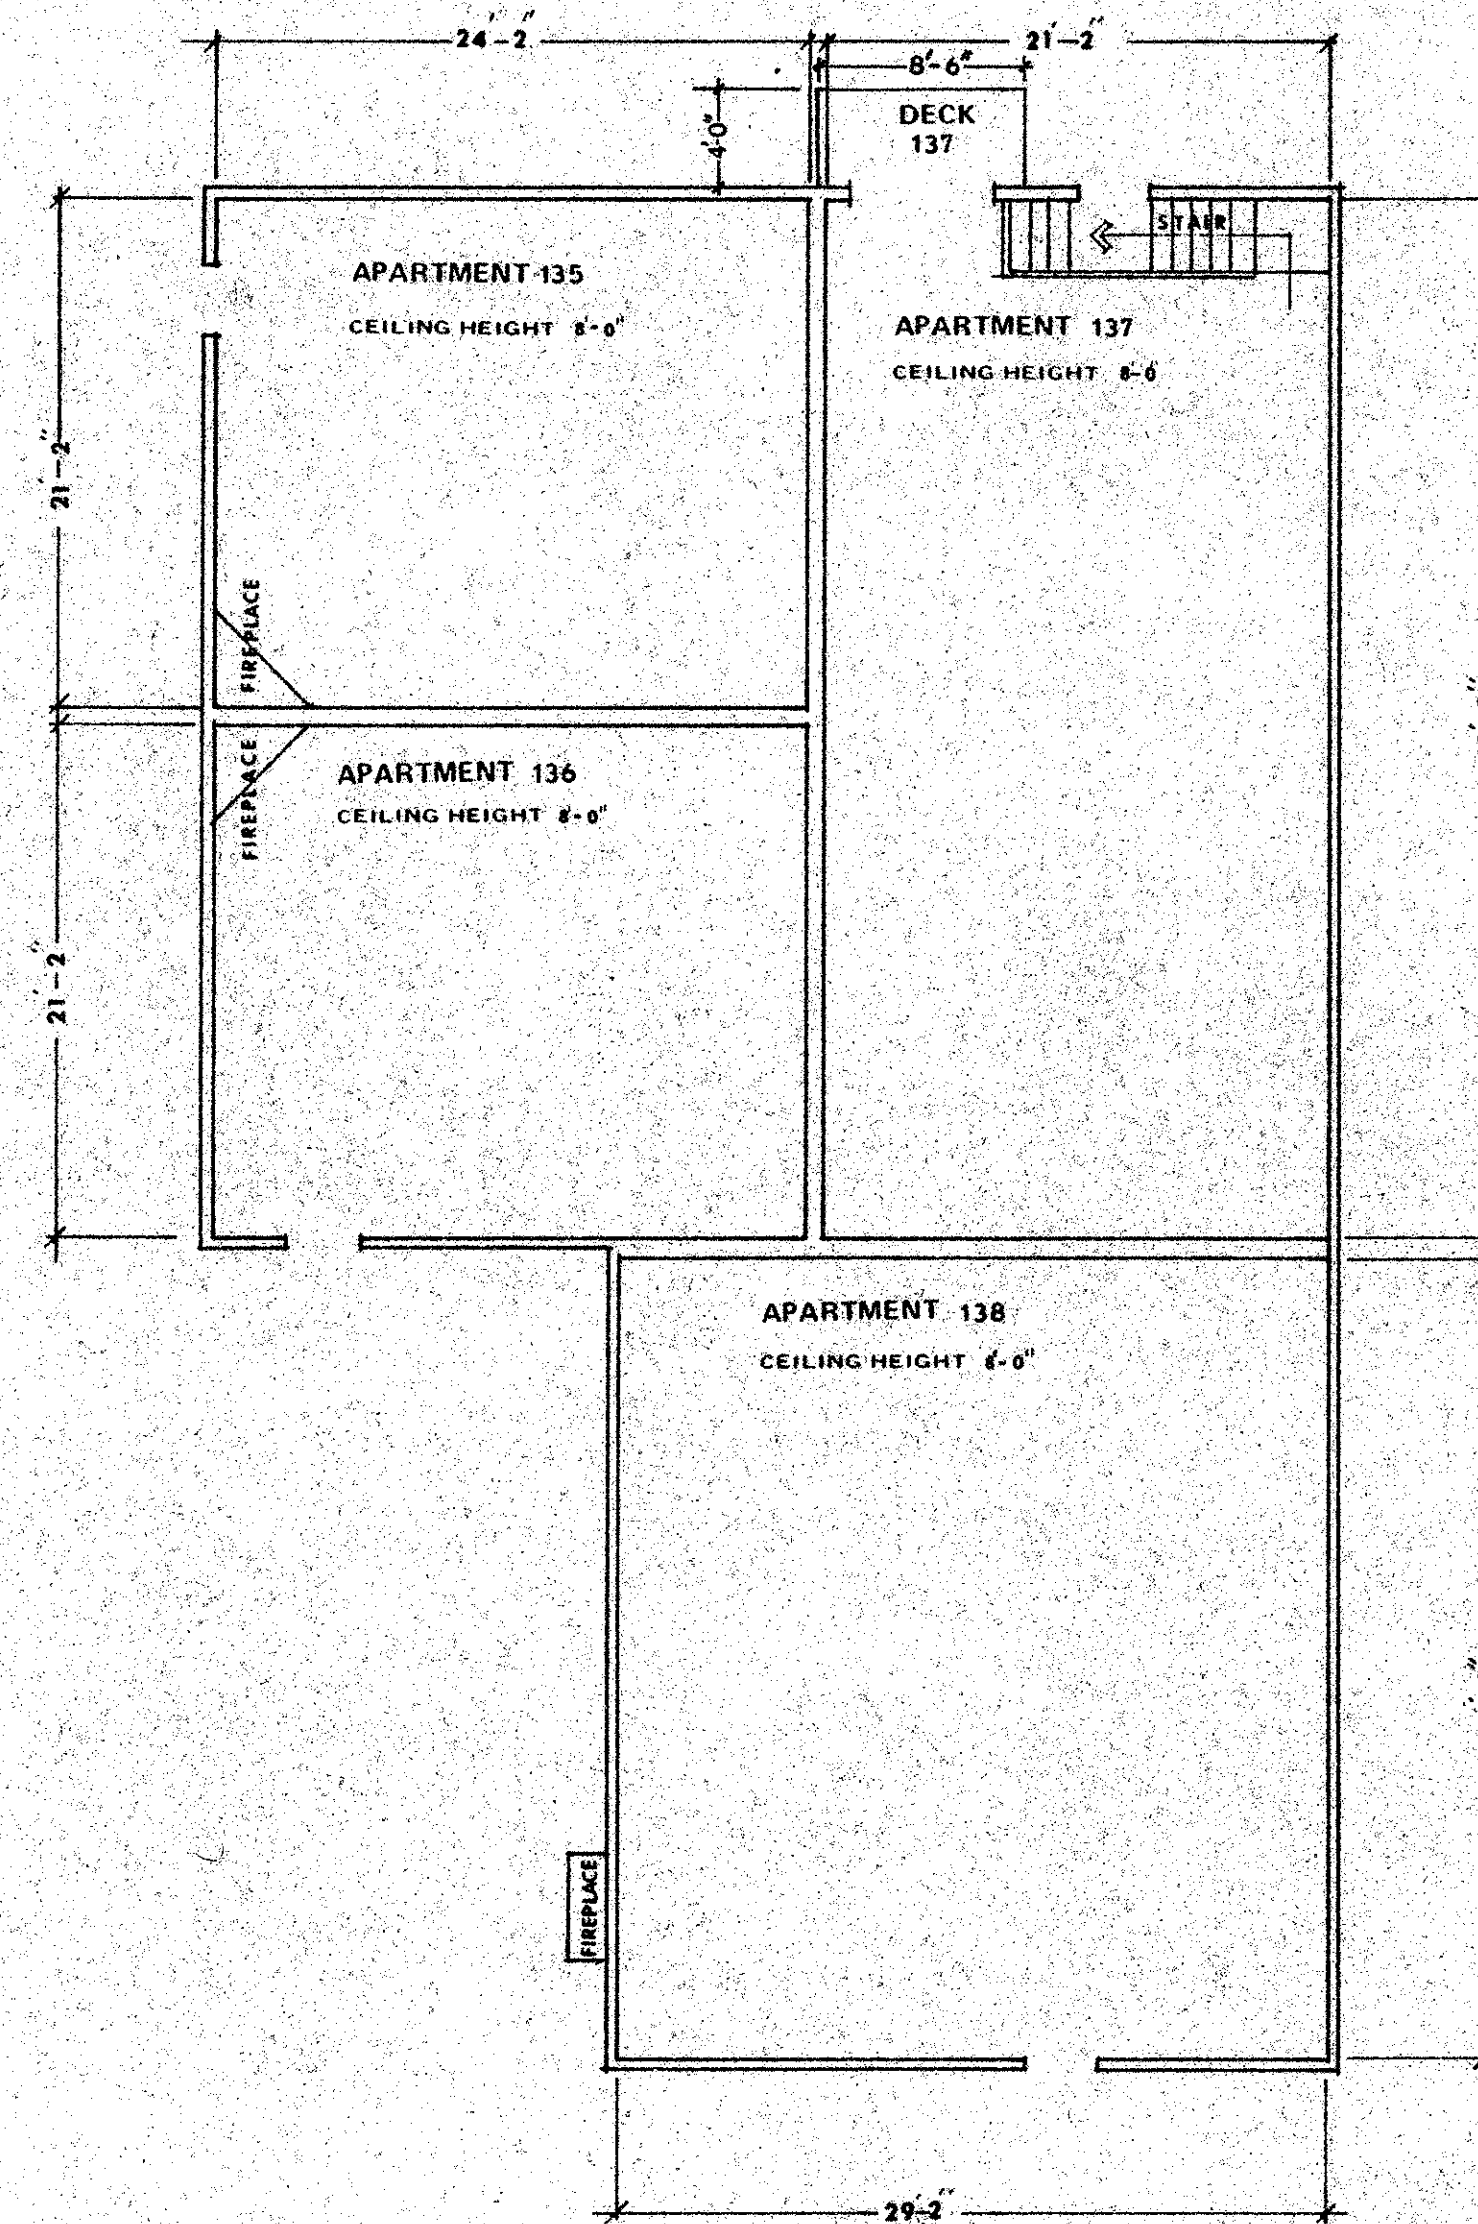


FIRST FLOOR

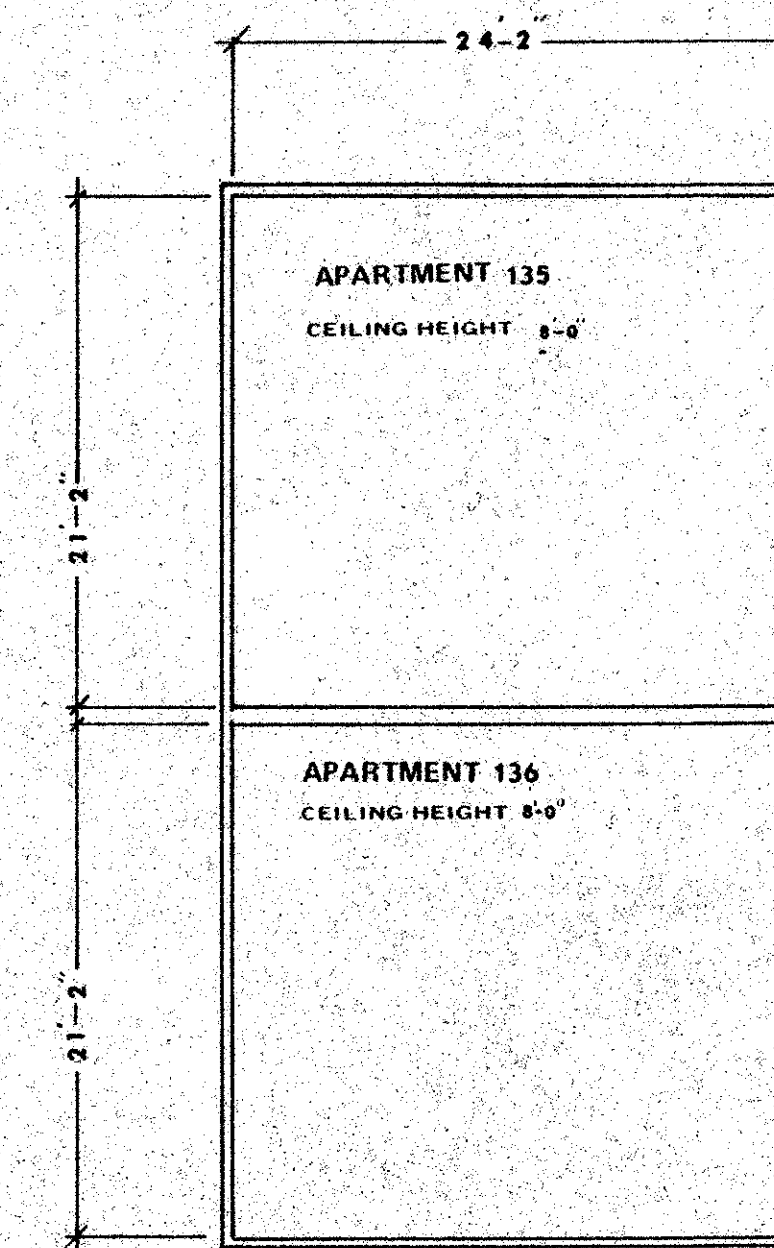


SECOND FLOOR

**APARTMENT OWNERSHIP NUMBER 35  
WOODSTOCK CONDOMINIUM THIRD SECTION  
BUILDING NO. 15**

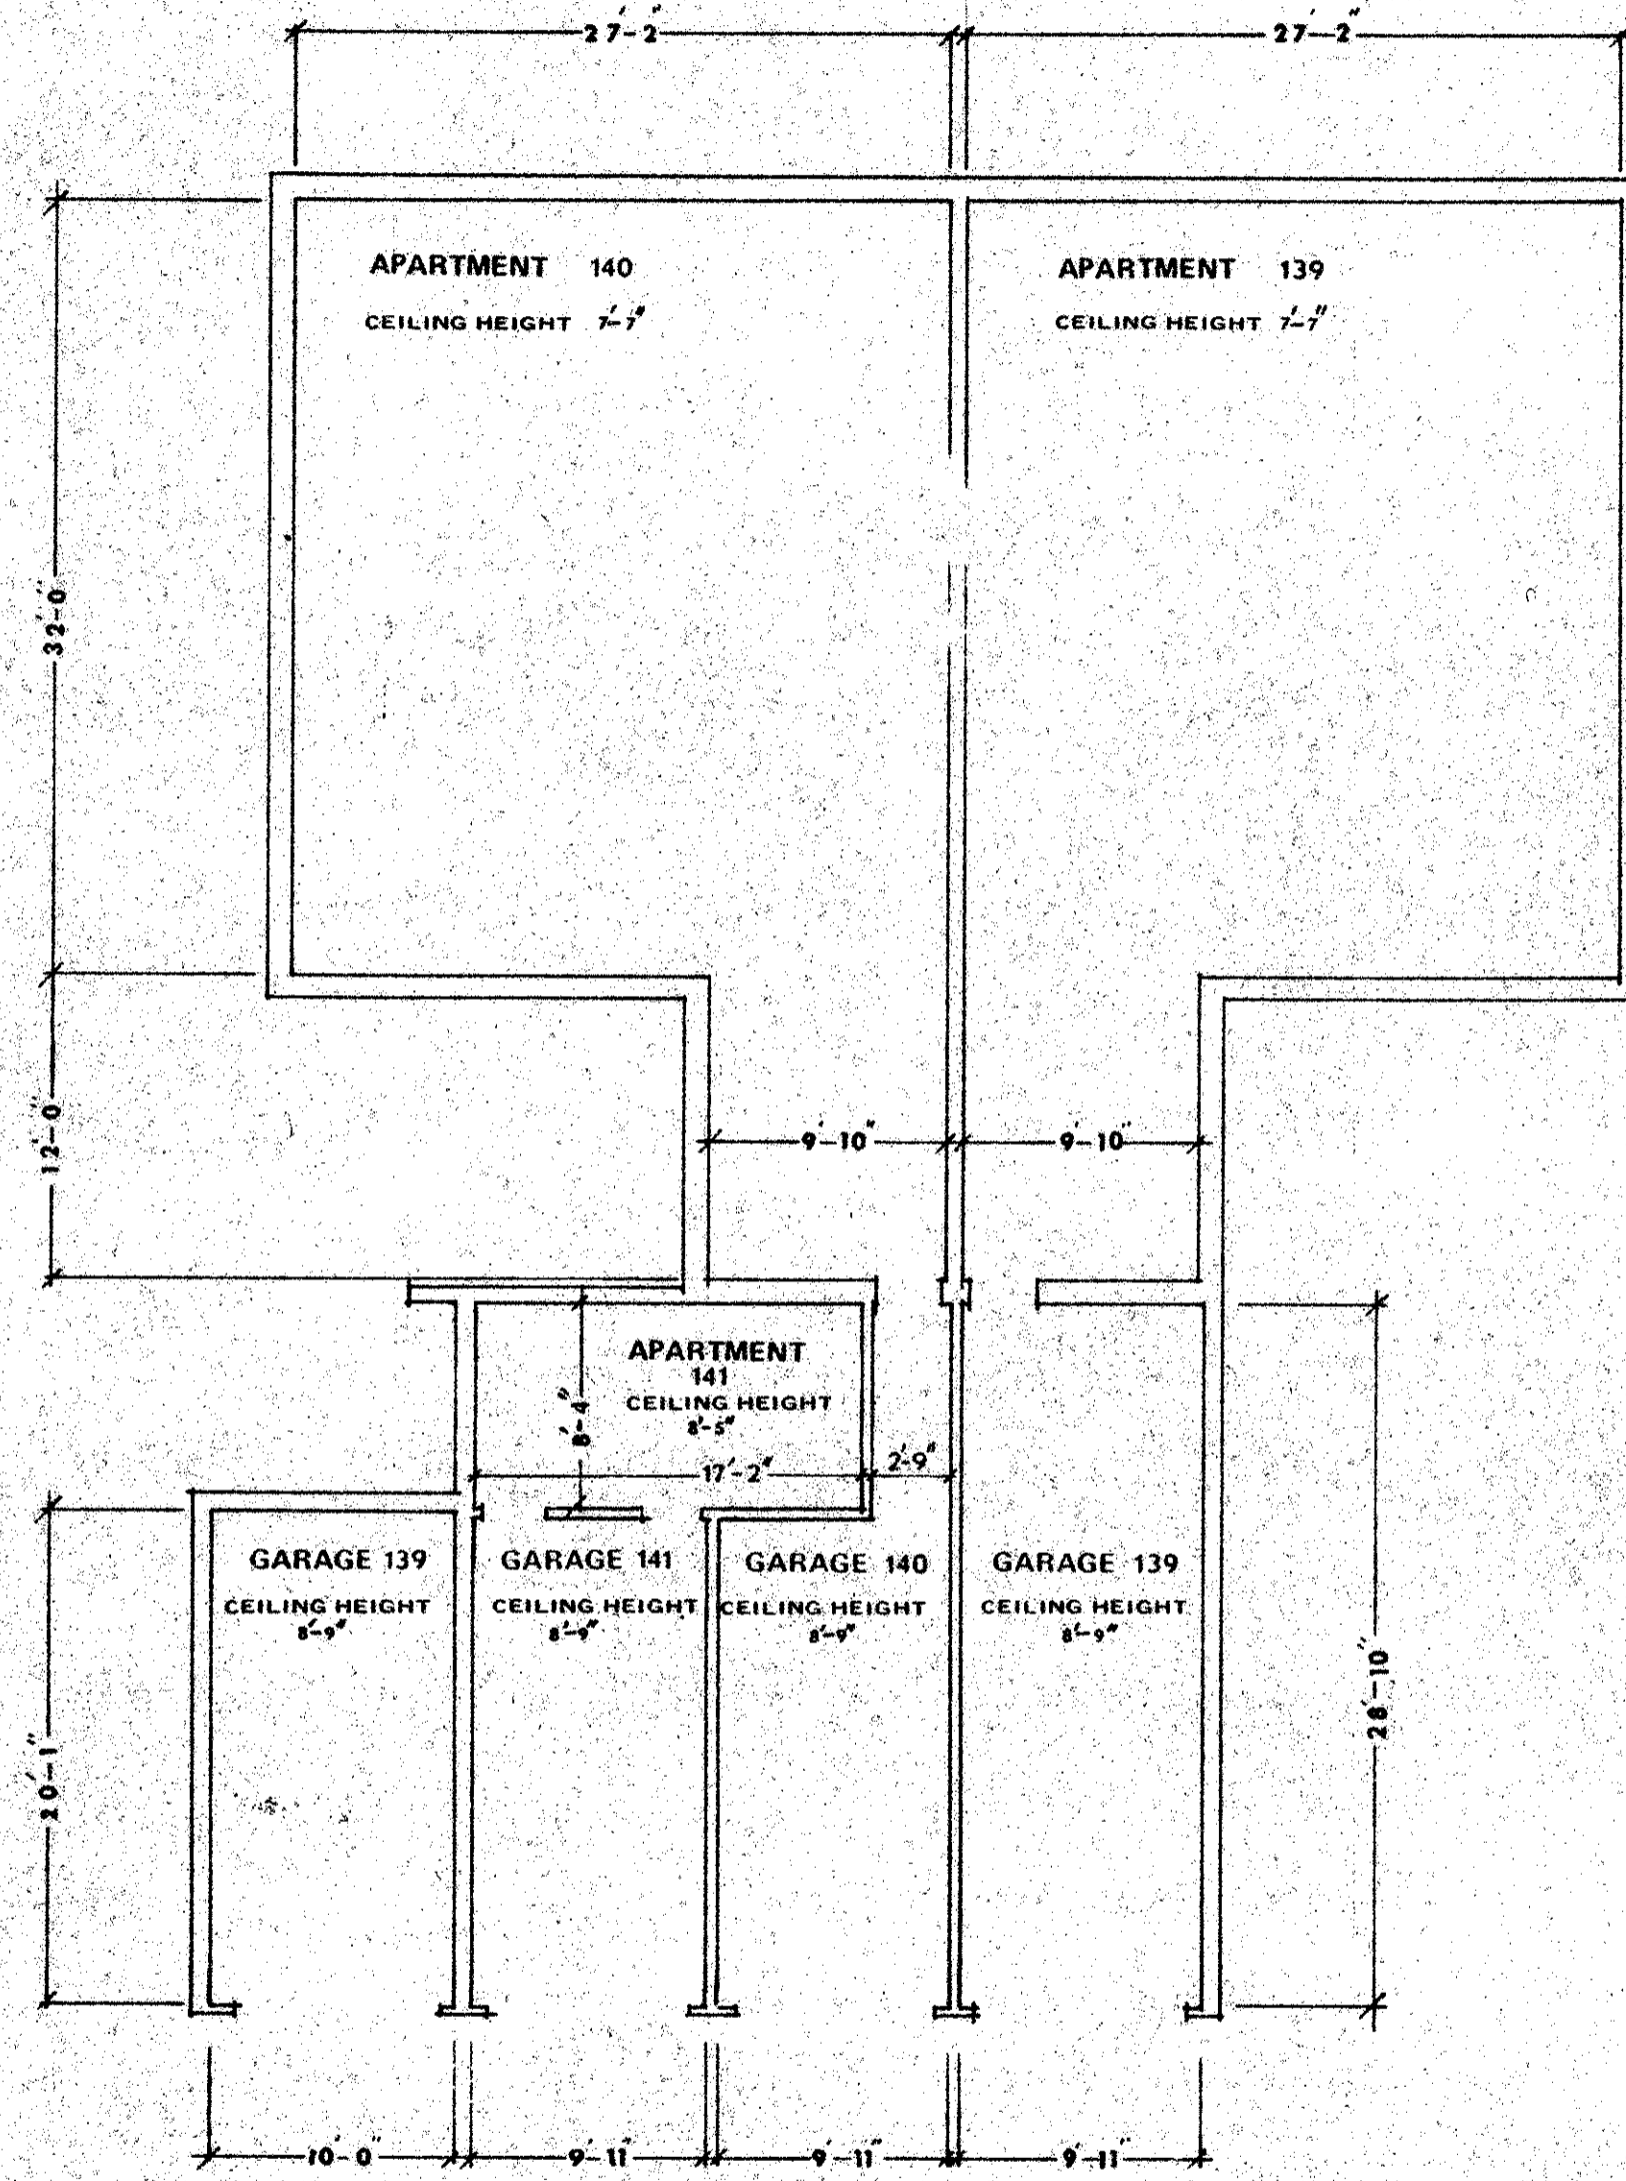


BASEMENT

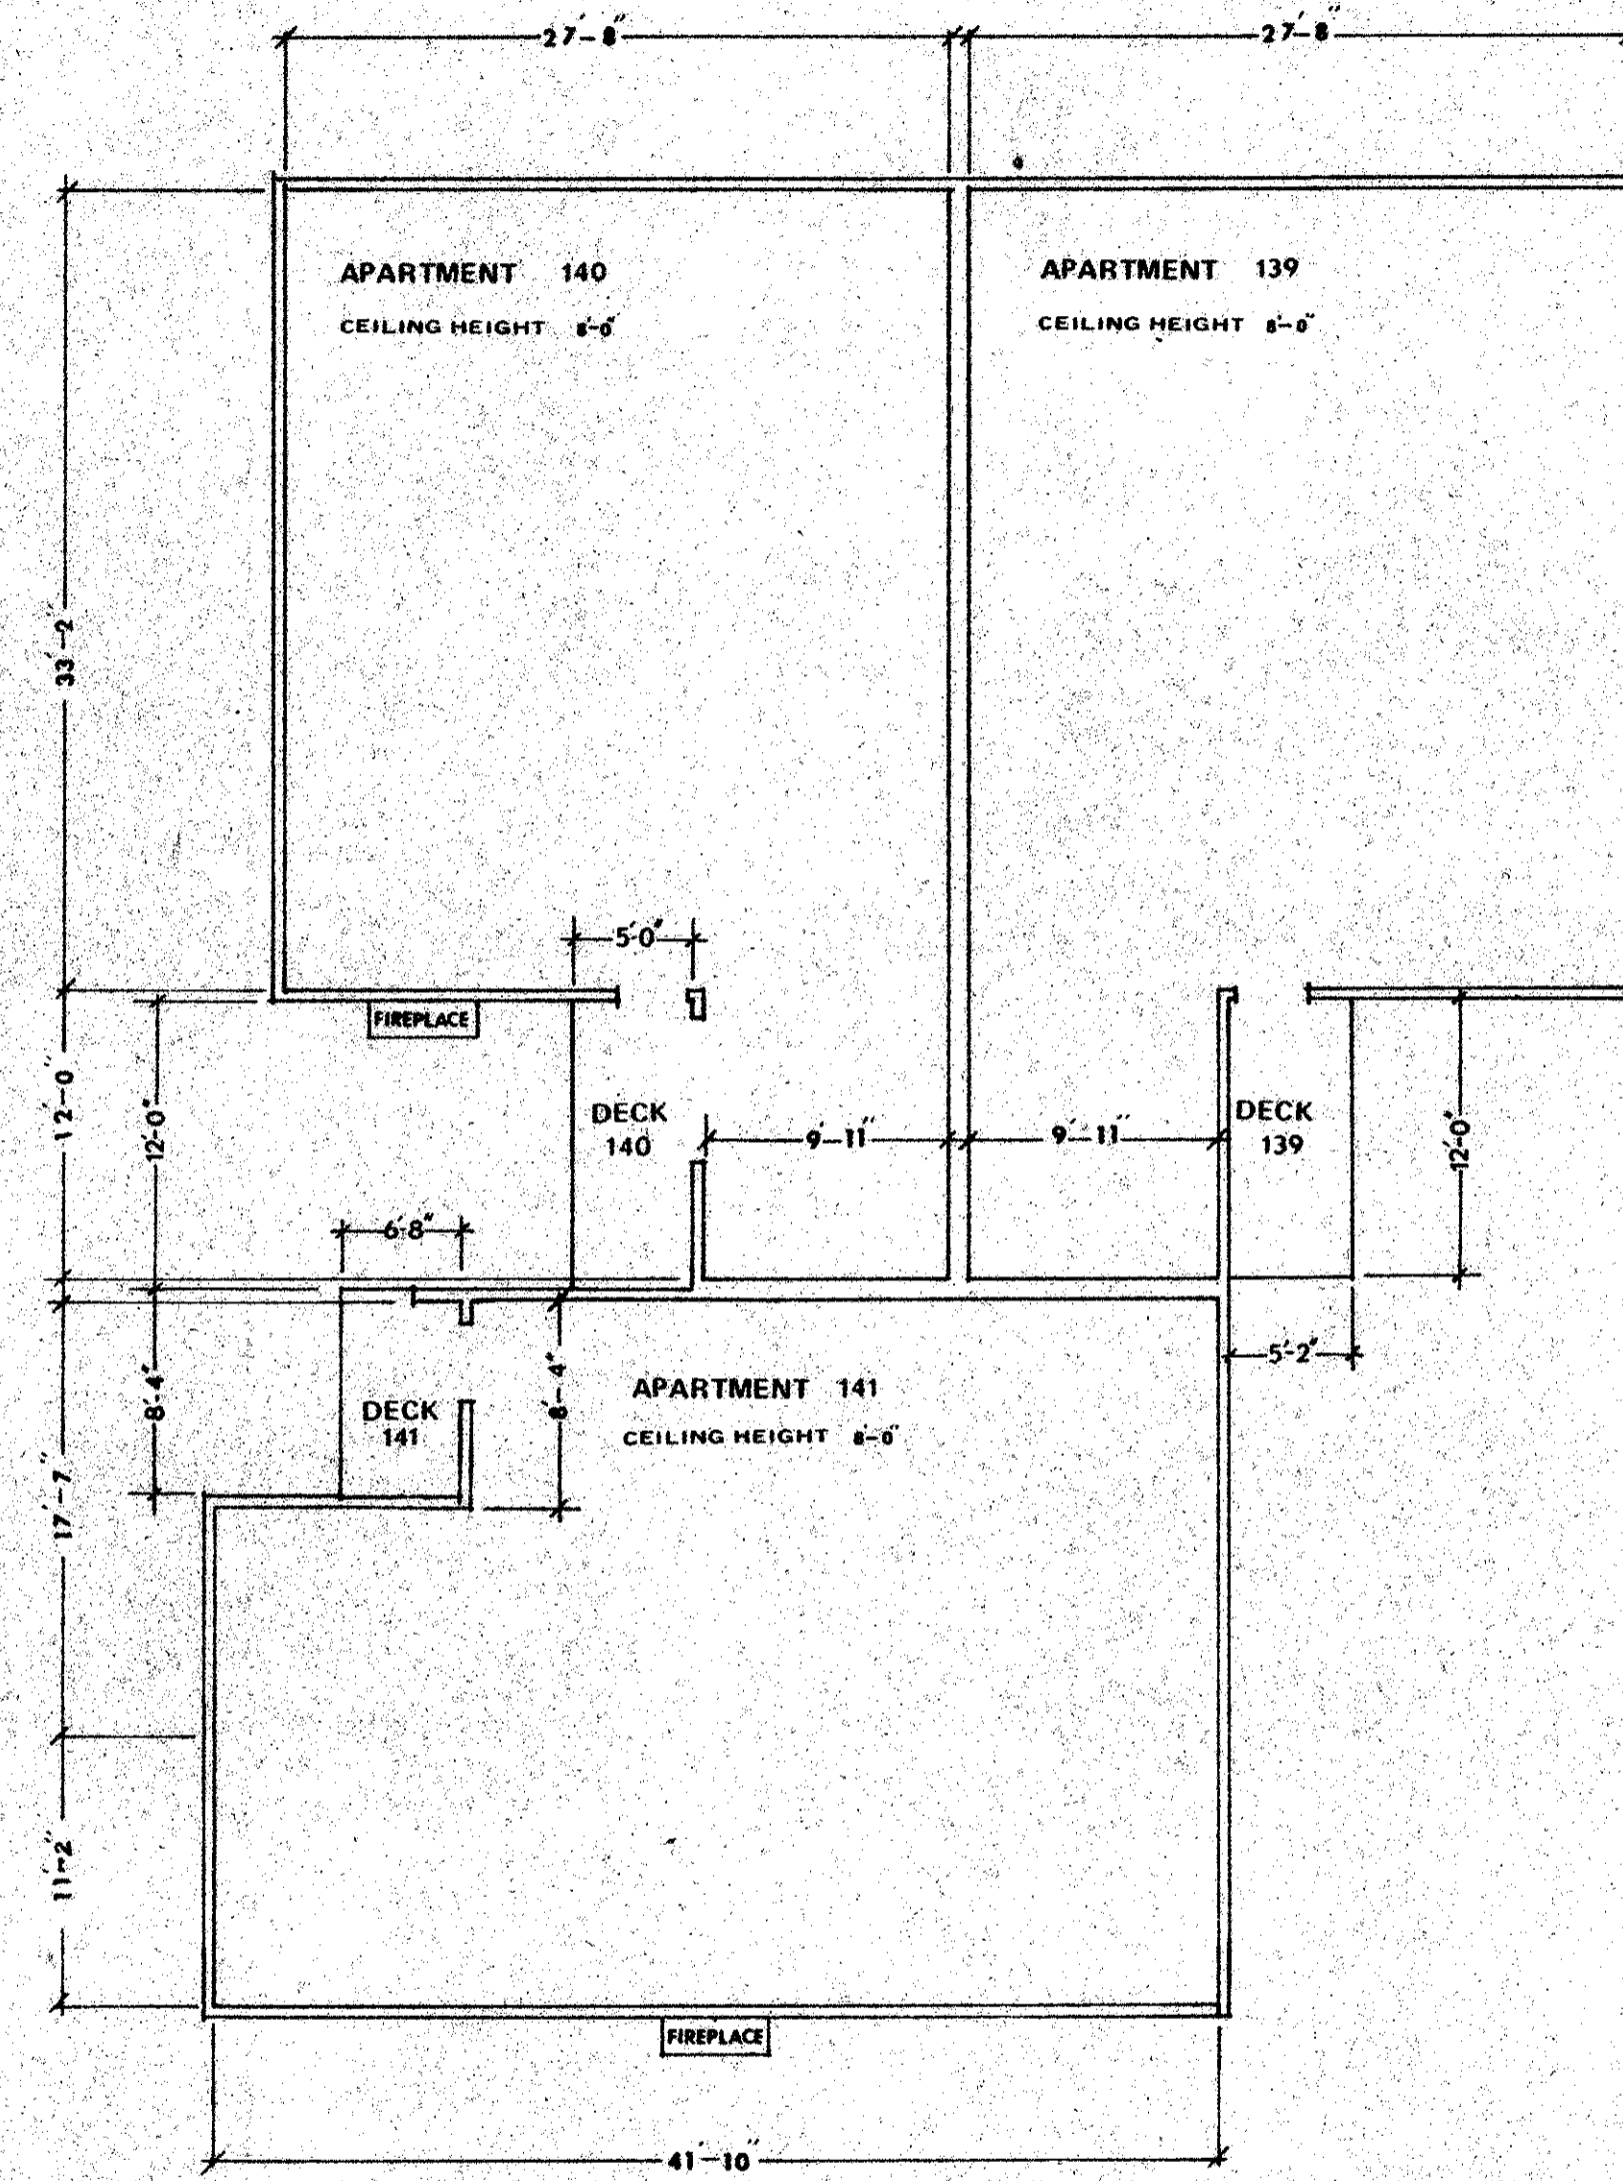


FIRST FLOOR



**APARTMENT OWNERSHIP NUMBER 35  
WOODSTOCK CONDOMINIUM THIRD SECTION  
BUILDING NO. 16**

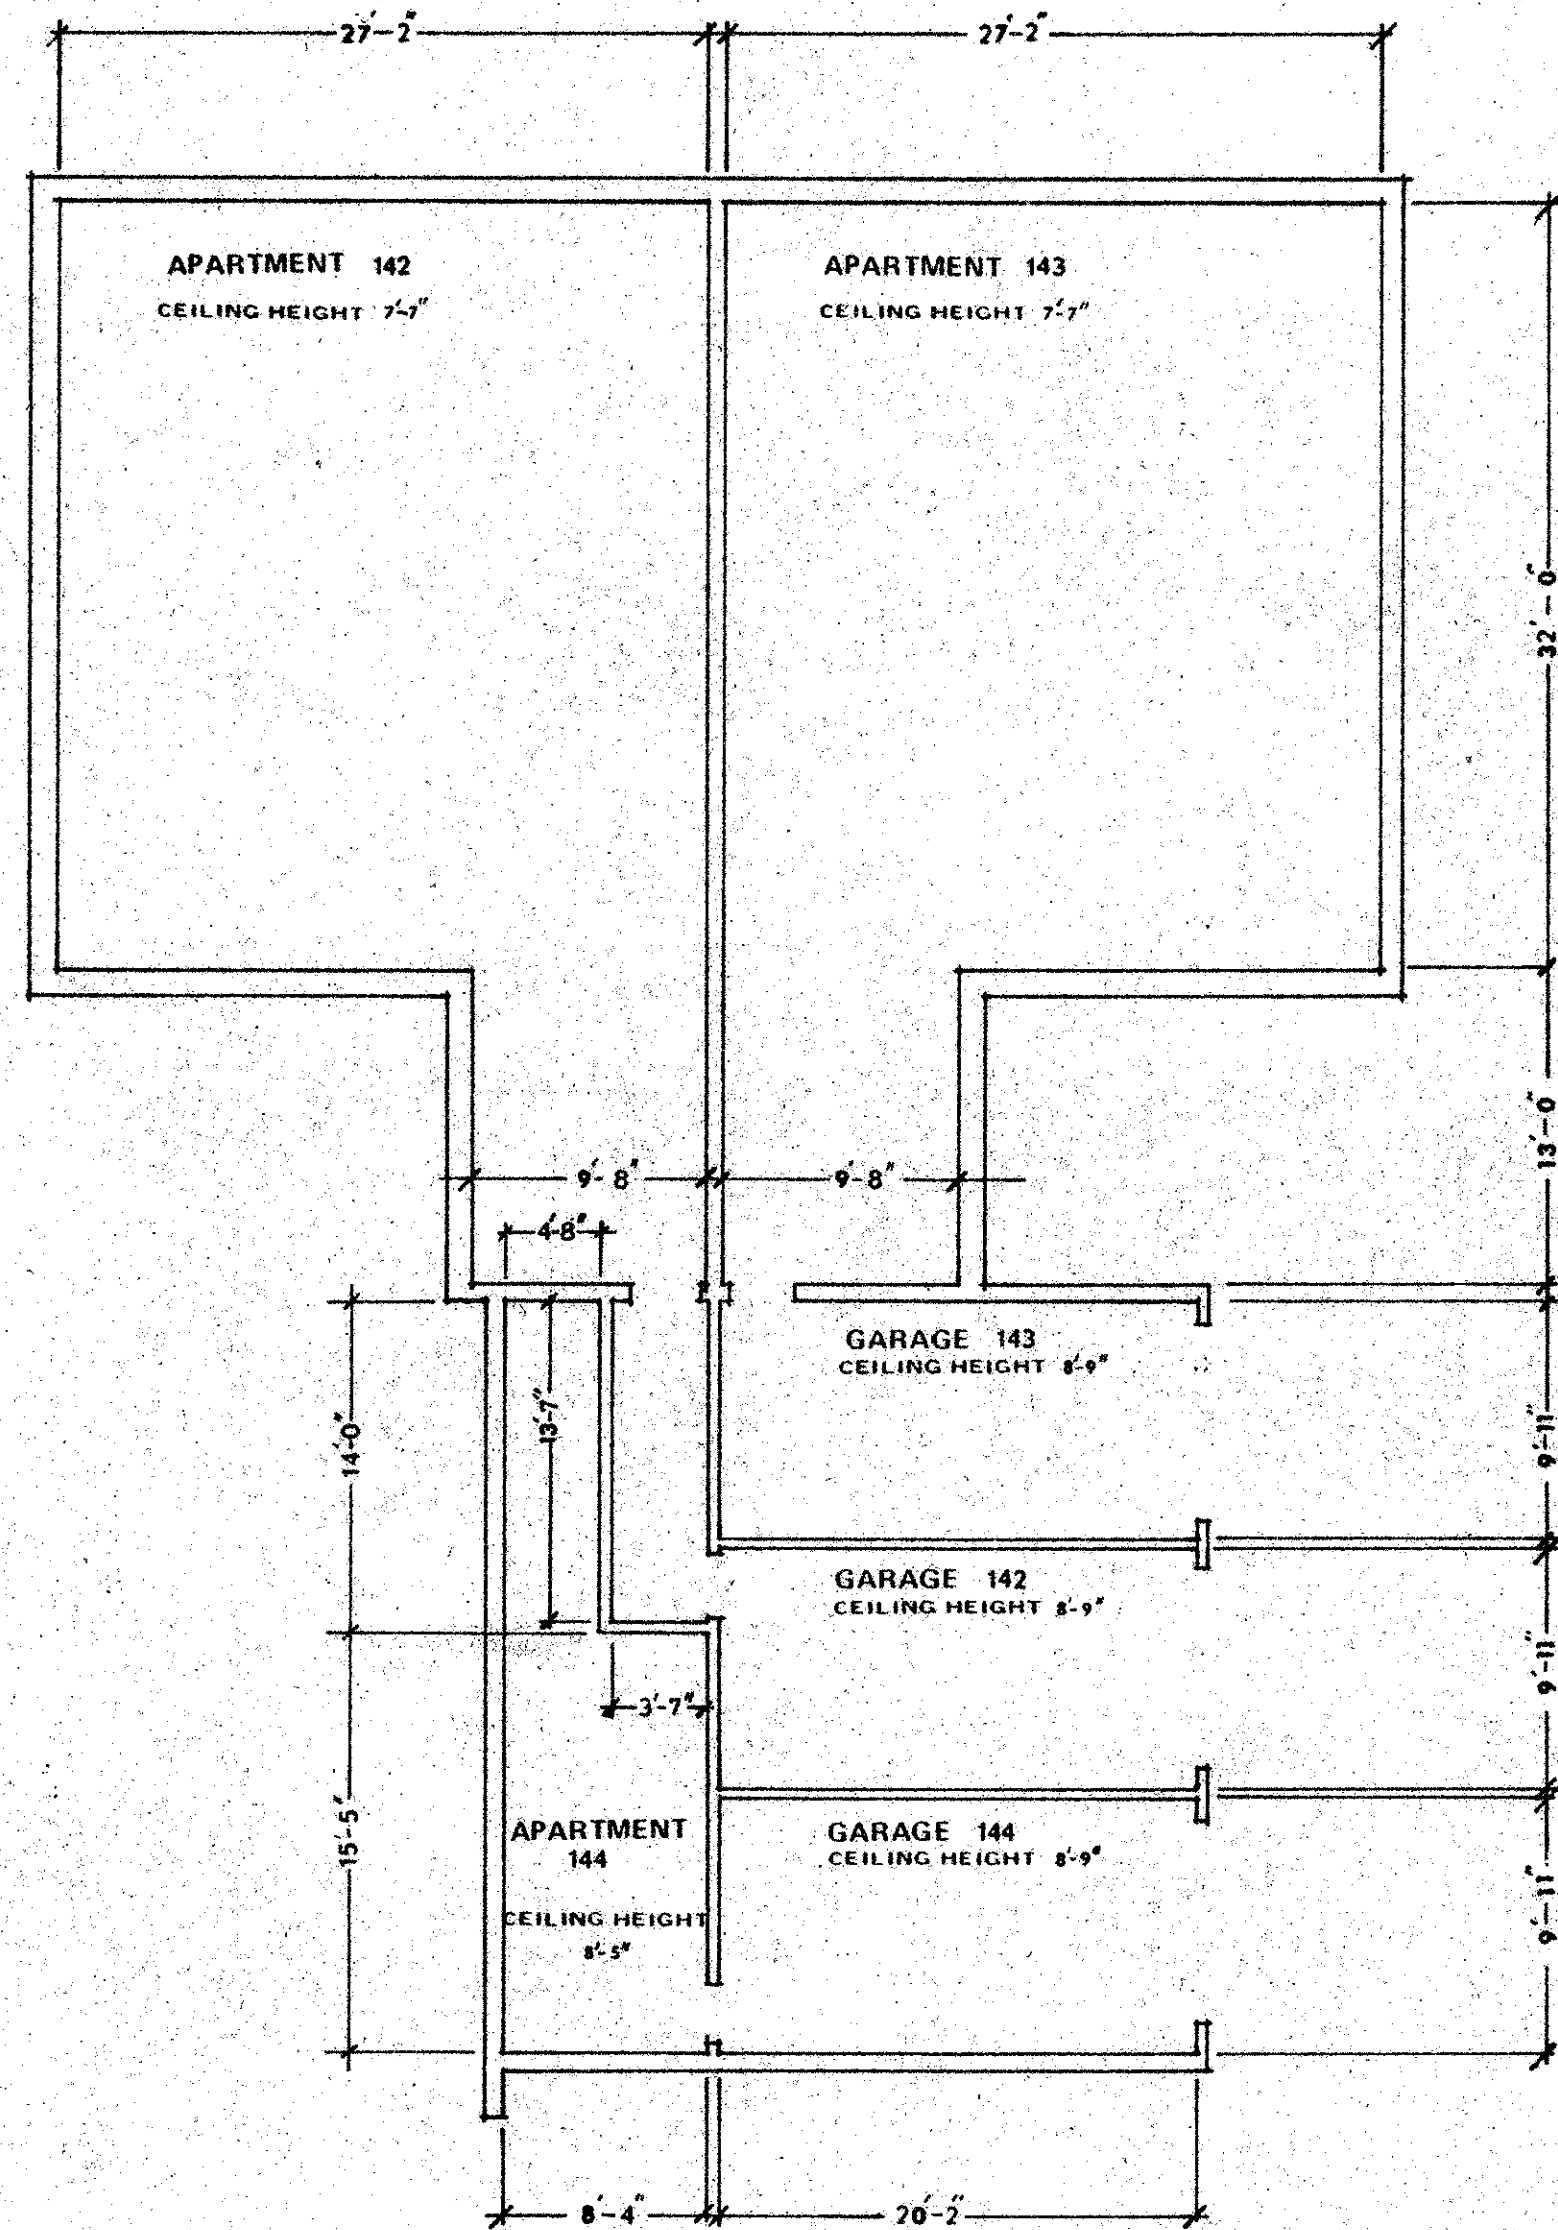

**BASEMENT**

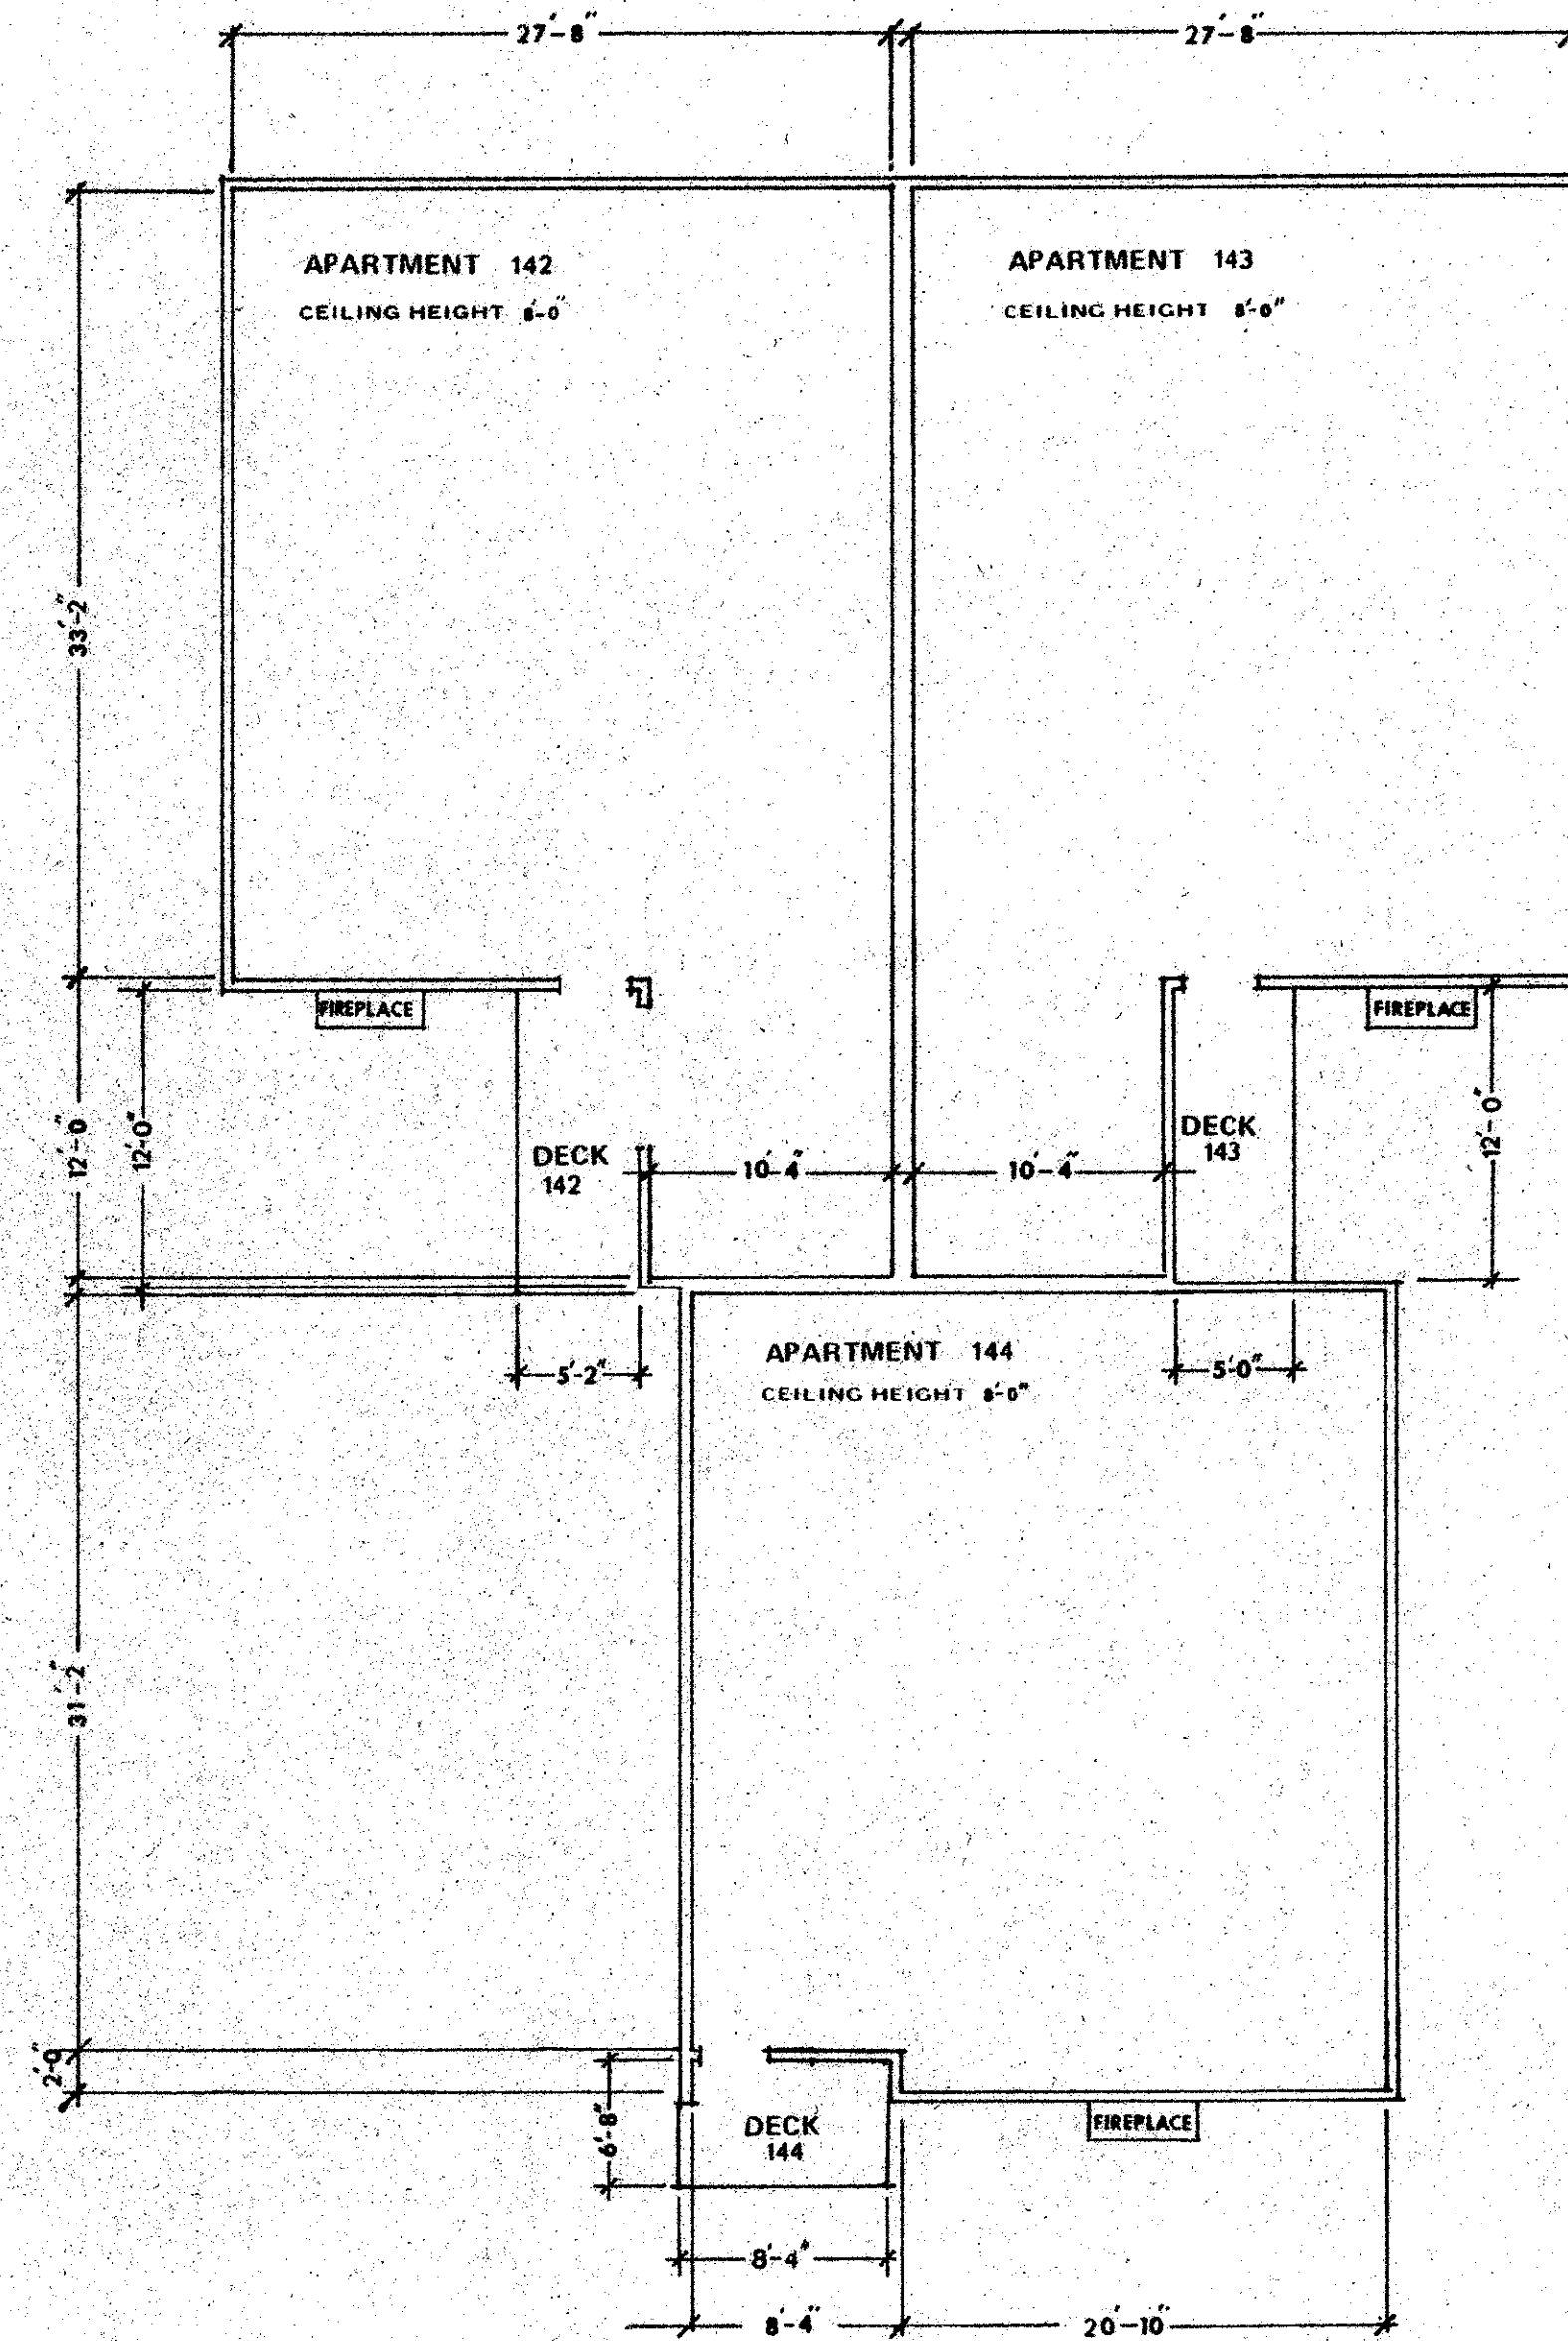

**FIRST FLOOR**