


# APARTMENT OWNERSHIP NUMBER 78 GIRARD PARK WEST, A CONDOMINIUM

CARDARELLE & ASSOCIATES, INC.  
LAND SURVEYORS

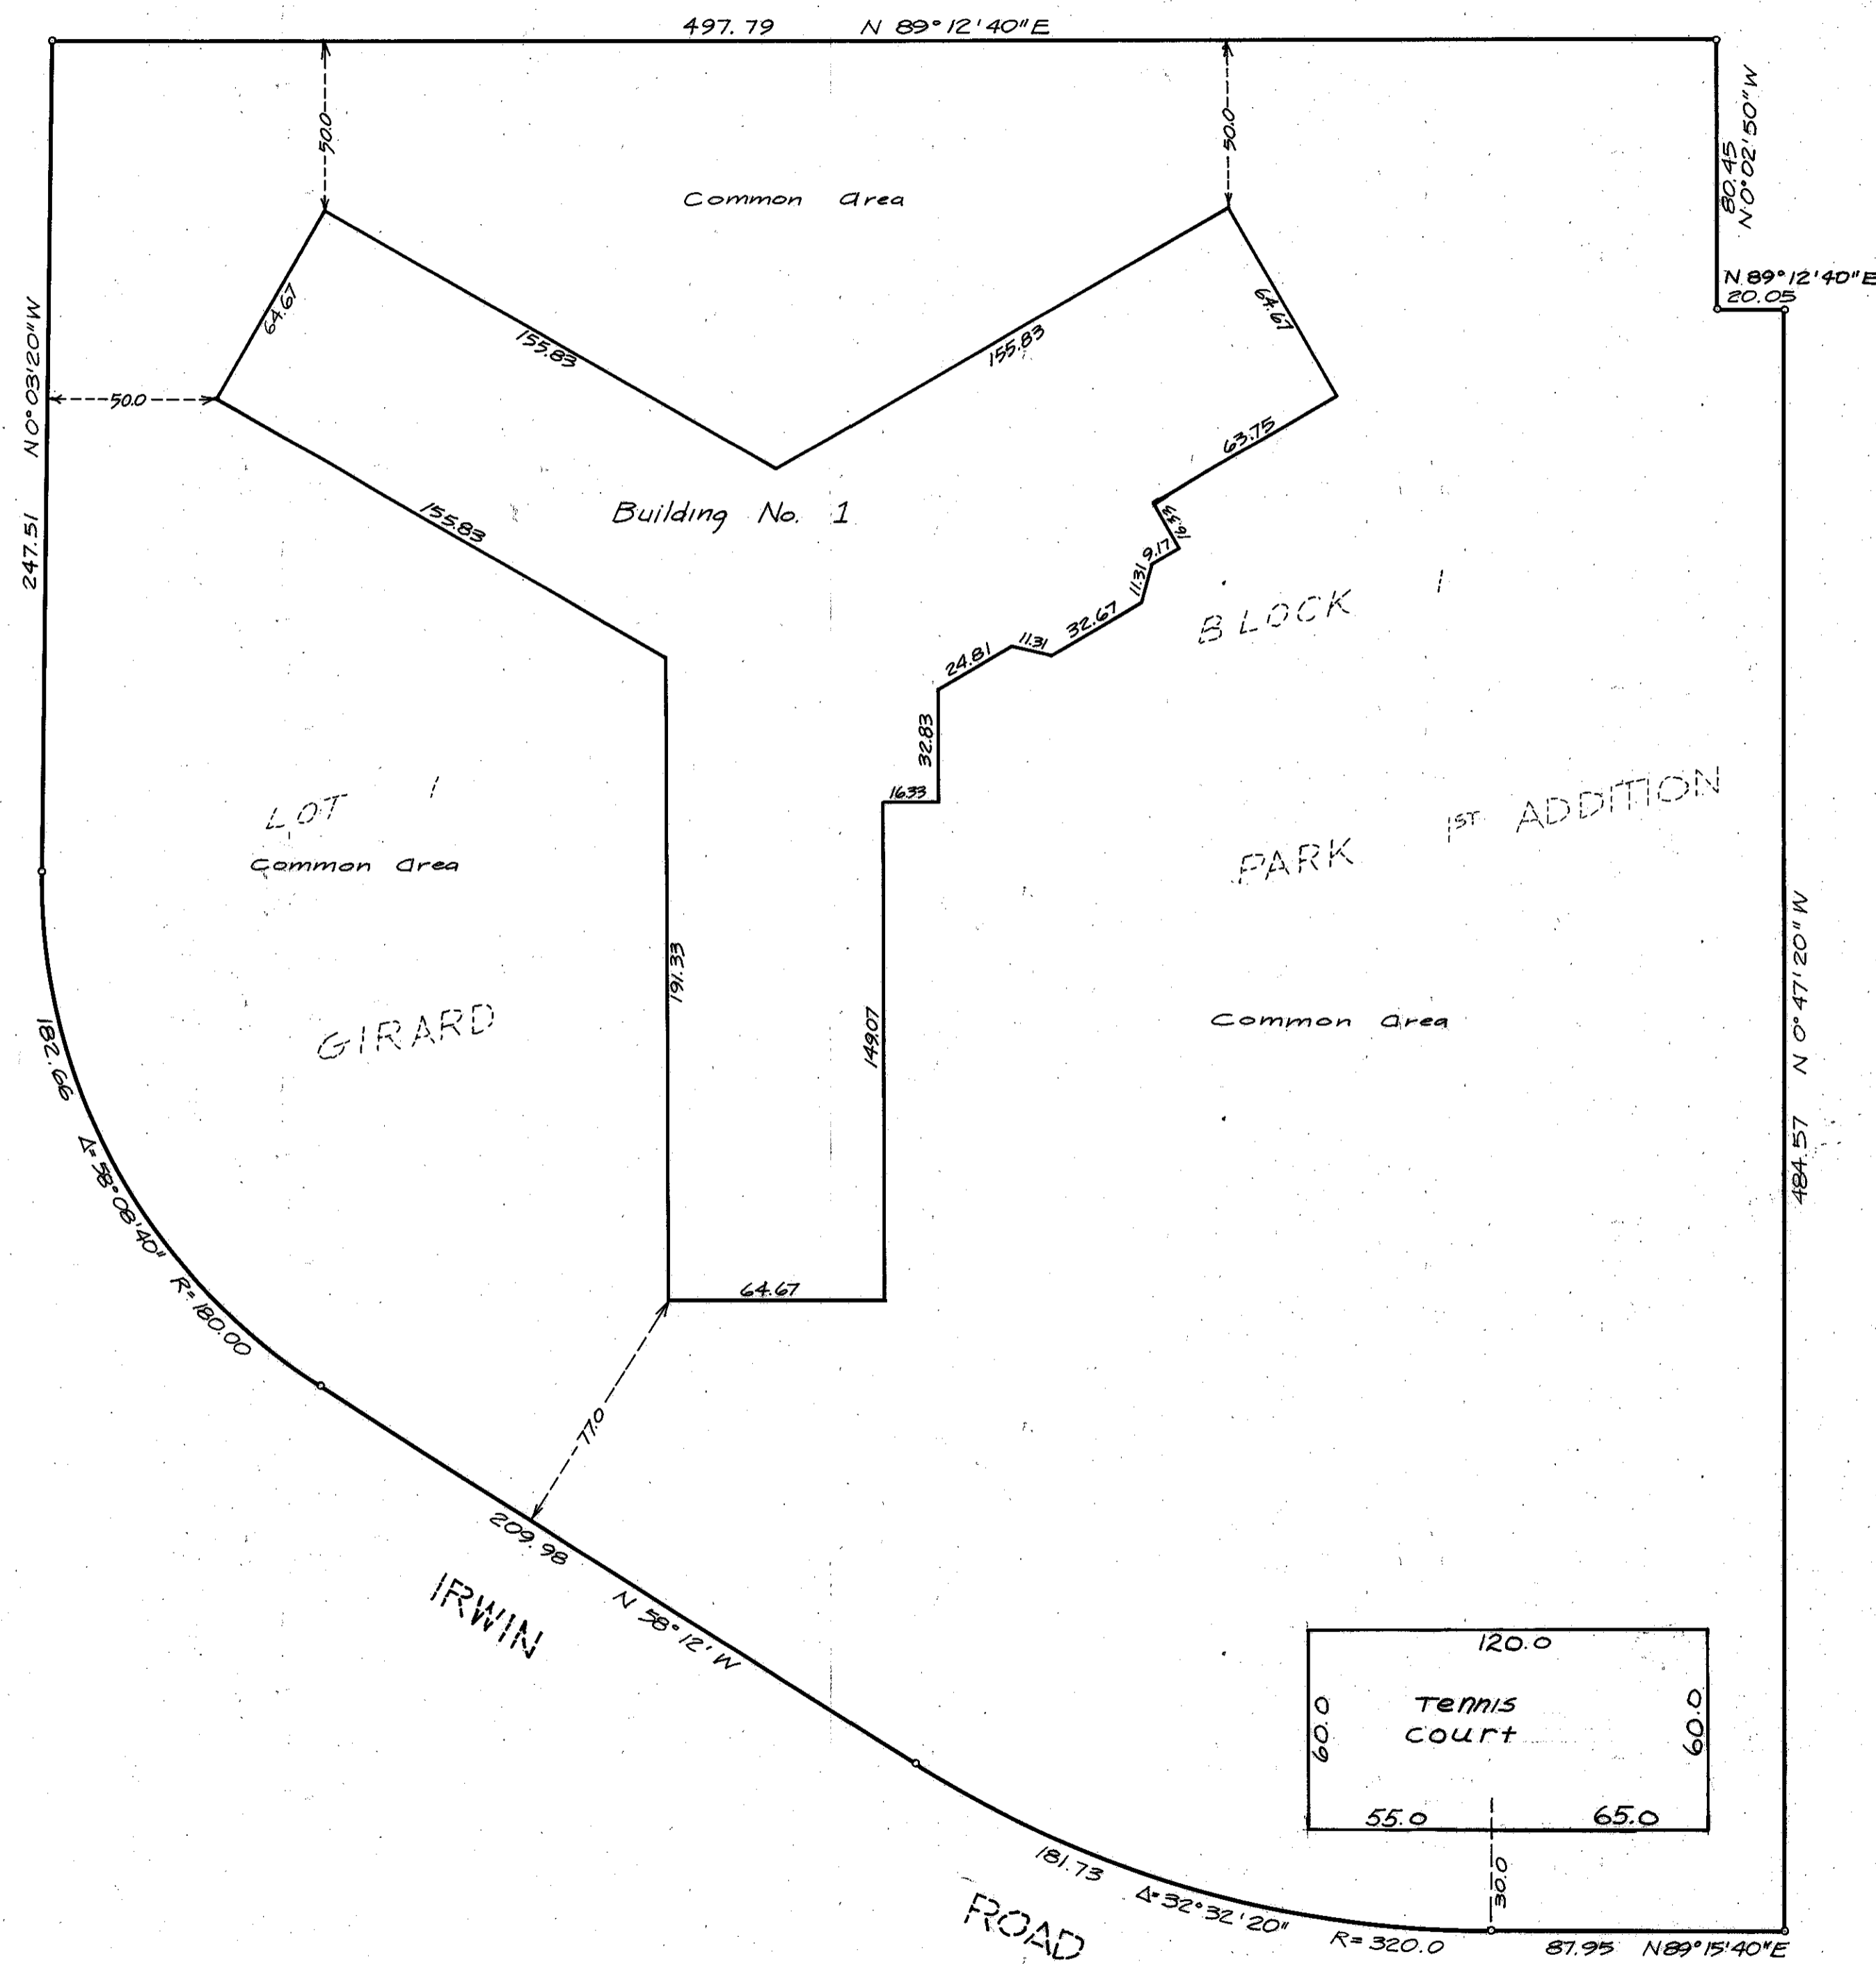



**CERTIFICATE:**

The undersigned, being first duly sworn, under oath certifies and deposes that this plat of APARTMENT OWNERSHIP NO. 78, Girard Park West, a Condominium, being Lot 1, Block 1, Girard Park 1st Addition, according to the recorded plat thereof, fully and accurately depicts the location and dimensions of building number one (1), as built.

*Frank R. Cardarelle*  
Cardarelle & Associates, Inc.  
Frank R. Cardarelle, Land Surveyor  
Minnesota Reg. No. 6508

STATE OF MINNESOTA }  
COUNTY OF HENNEPIN } ss. Subscribed and sworn to before me a  
Notary Public this 6 day of  
DECEMBER, 1976 A.D.

*Donald W. Anderson*  
Notary Public My Commission Expires: Jan. 10, 1980

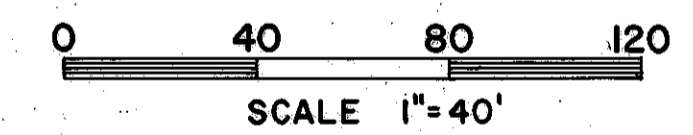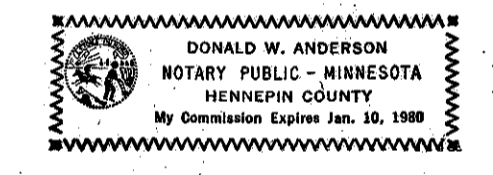

o denotes iron monument  
bearings on assumed basis


**CERTIFICATE:**

The undersigned being first duly sworn under oath certifies and deposes that the within set of floor plans of Girard Park West, a Condominium, consisting of 5 pages numbered consecutively pages 1 through 5 represents an accurate copy of portions of the plans of the Building as filed with and approved by the City of Bloomington and further that the same fully and accurately depicts the layout, location, Apartment Numbers and dimensions of the Apartments as built.



*William C. Anderson, A.I.A.*  
The Design Partnership  
William C. Anderson, Architect  
Minnesota Reg. No. 10248

STATE OF MINNESOTA }  
COUNTY OF HENNEPIN } ss. Subscribed and sworn to before me a Notary Public  
this 6 day of DECEMBER, 1976 A.D.

*Donald W. Anderson*  
Notary Public My Commission Expires: Jan. 10, 1980

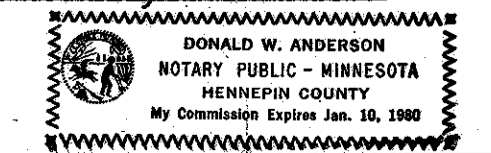



APARTMENT OWNERSHIP NUMBER 78  
 GIRARD PARK WEST, A CONDOMINIUM

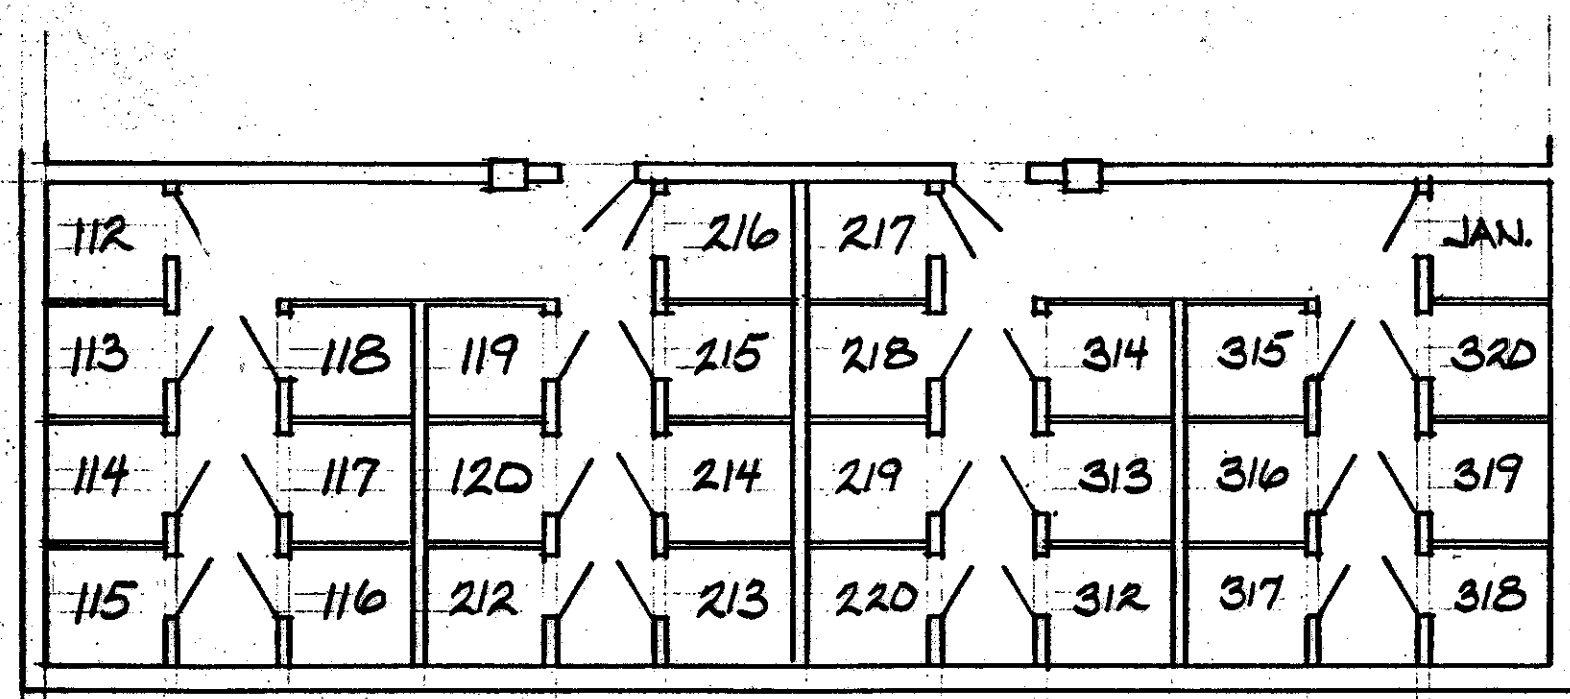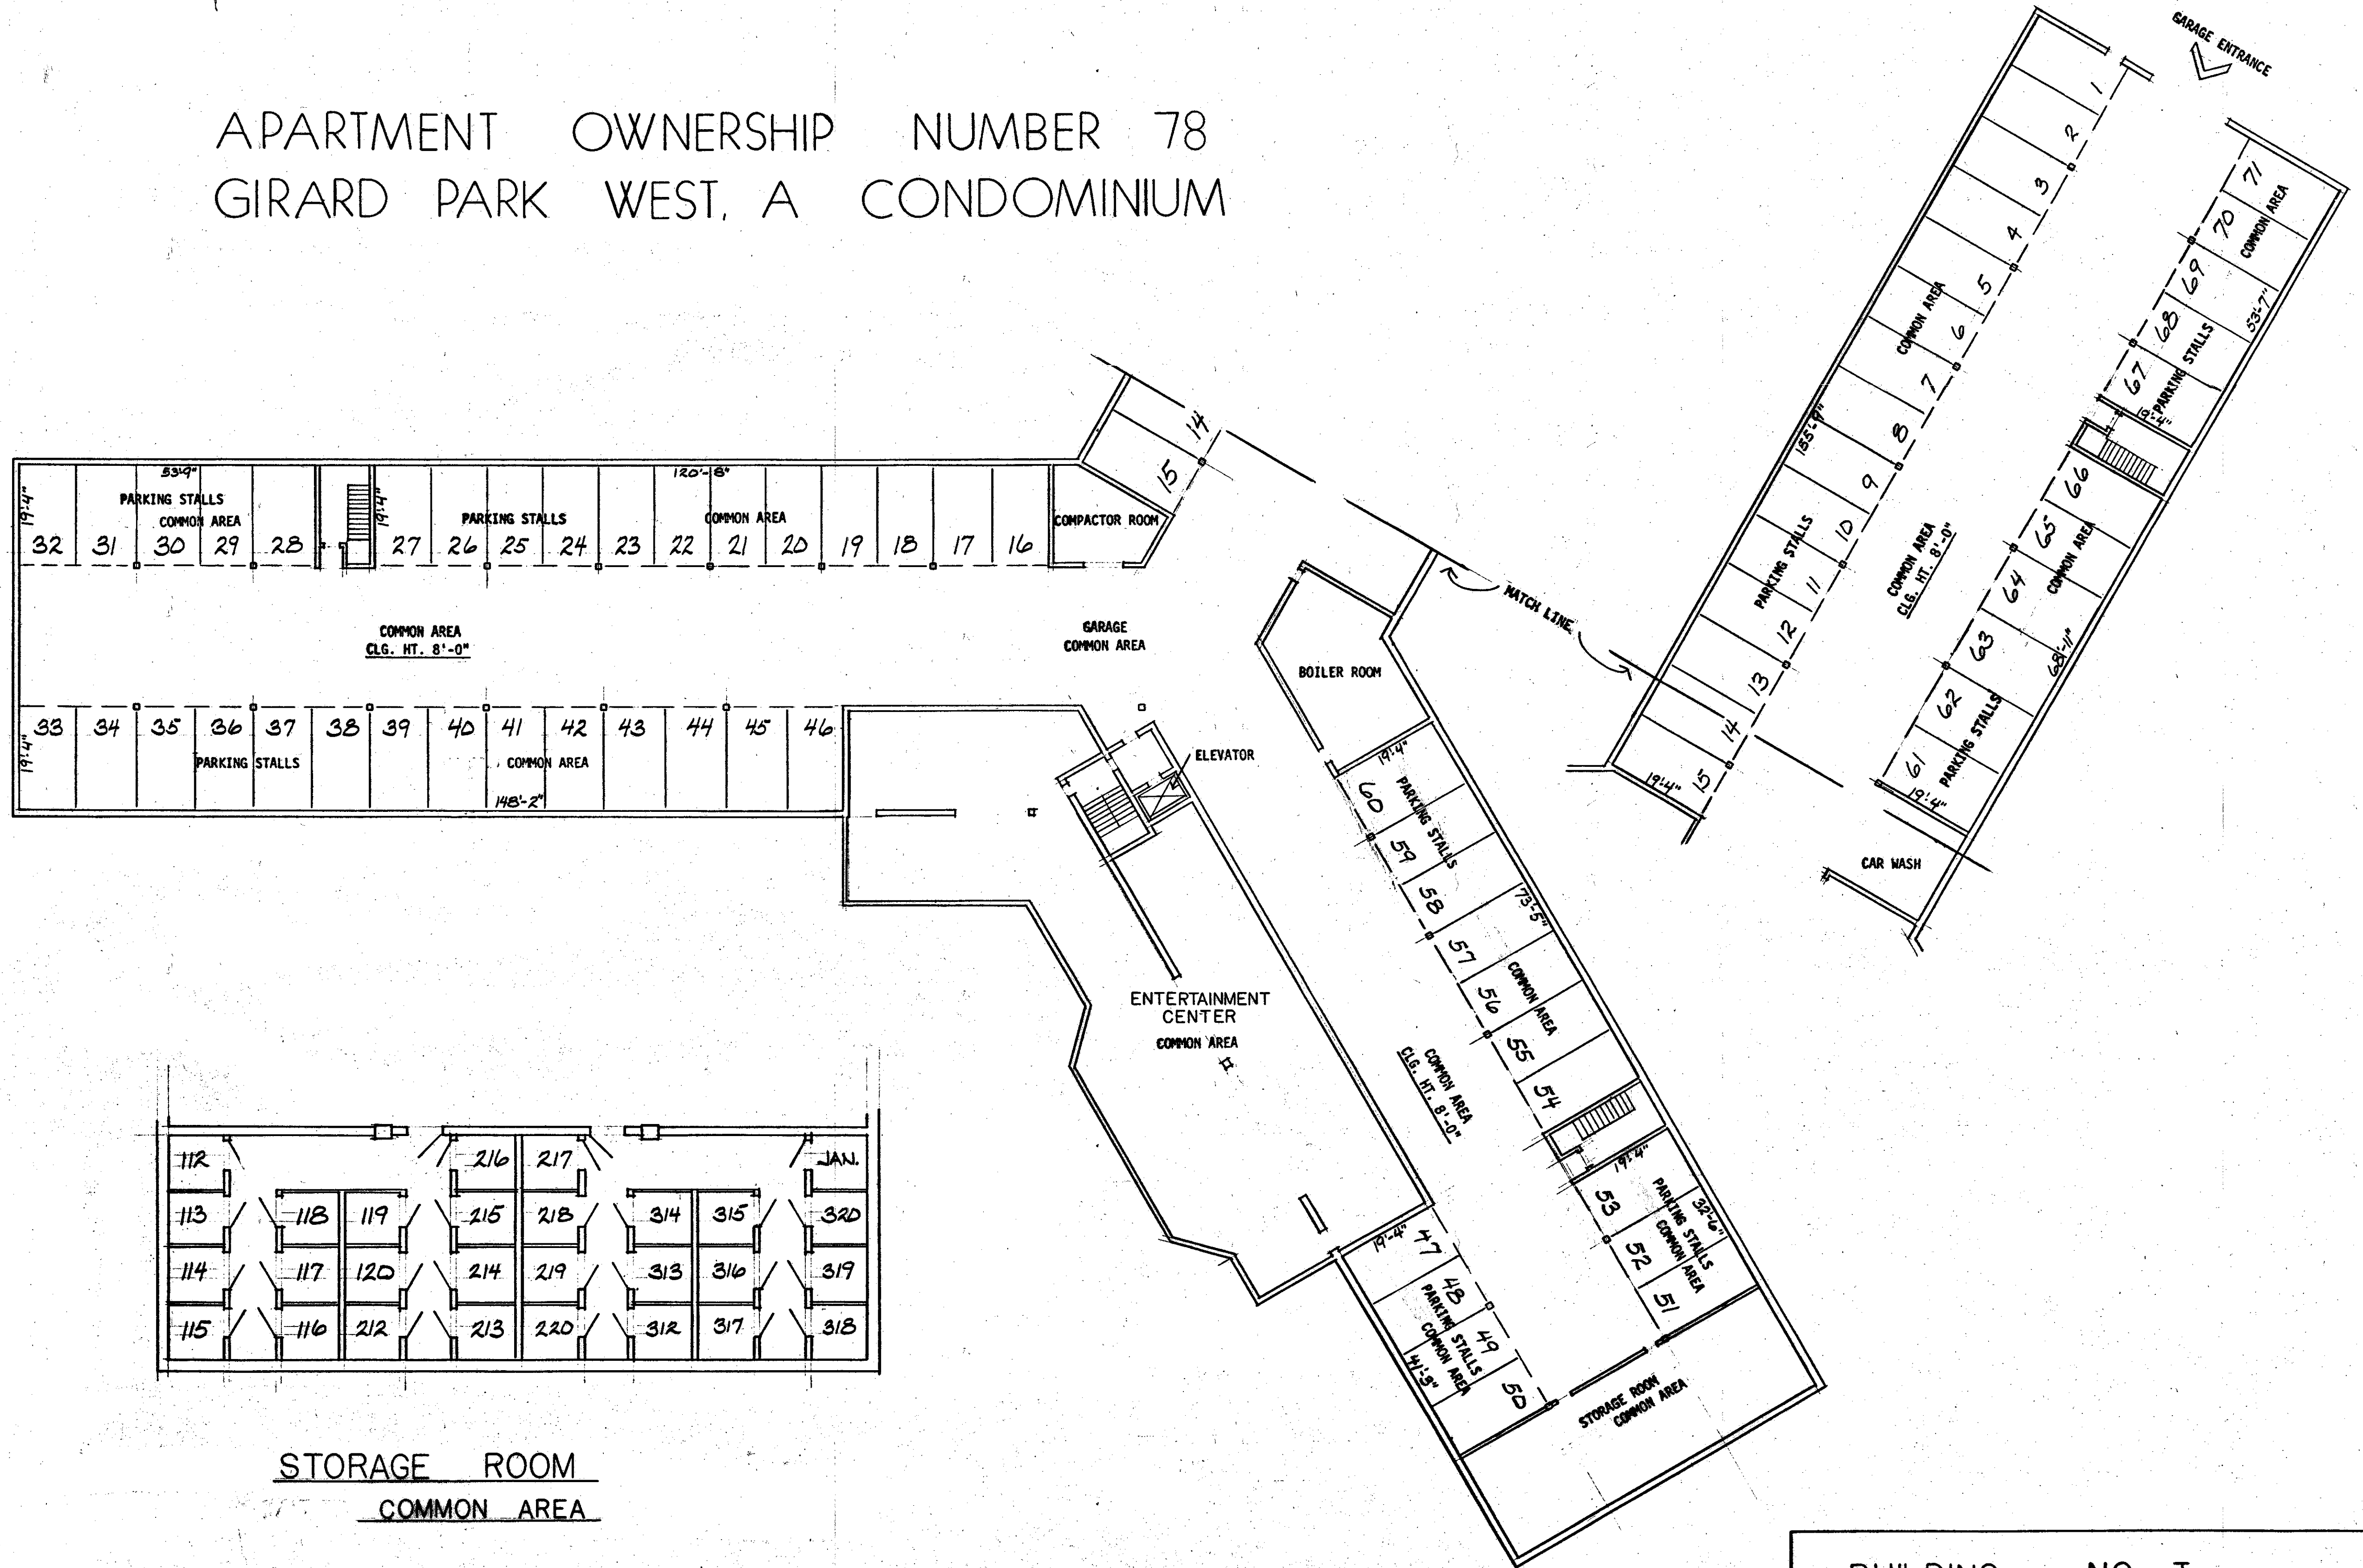

STORAGE ROOM  
 COMMON AREA


BUILDING NO. I  
 GARAGE FLOOR PLAN

# APARTMENT OWNERSHIP NUMBER 78 GIRARD PARK WEST, A CONDOMINIUM

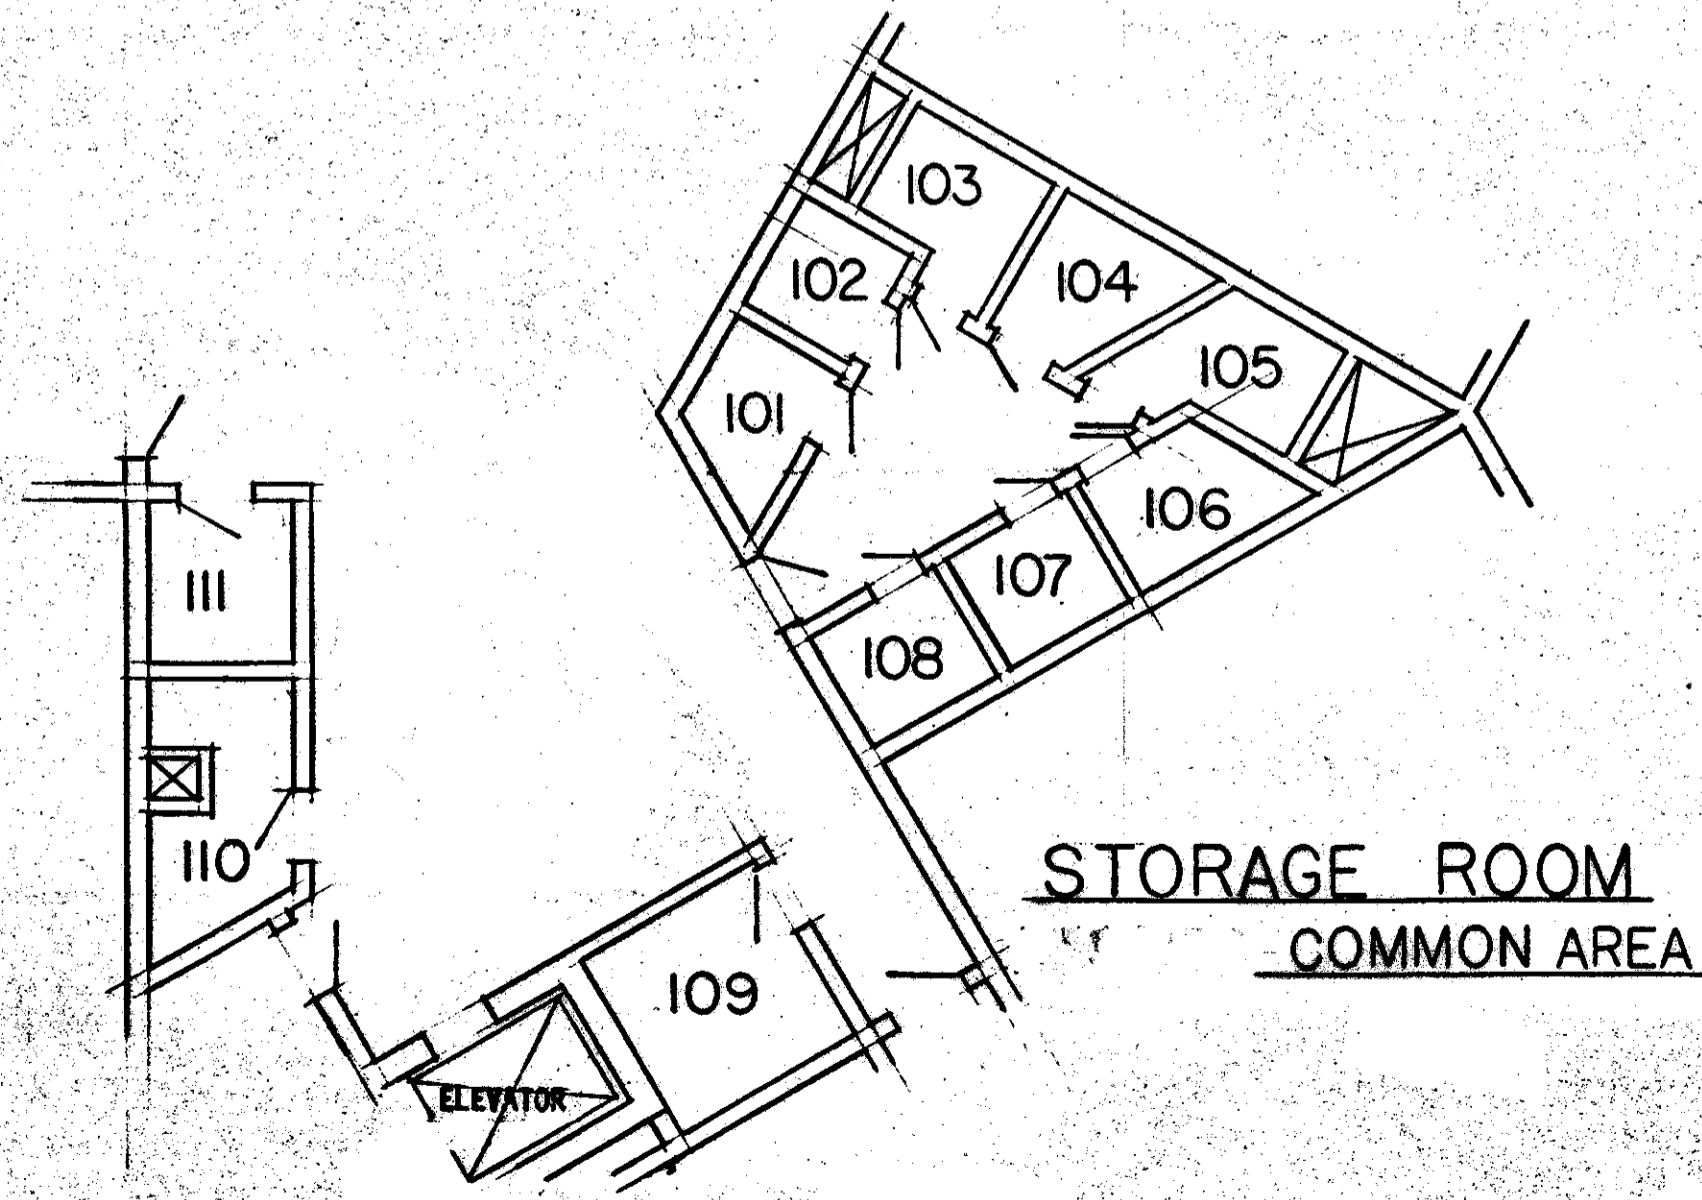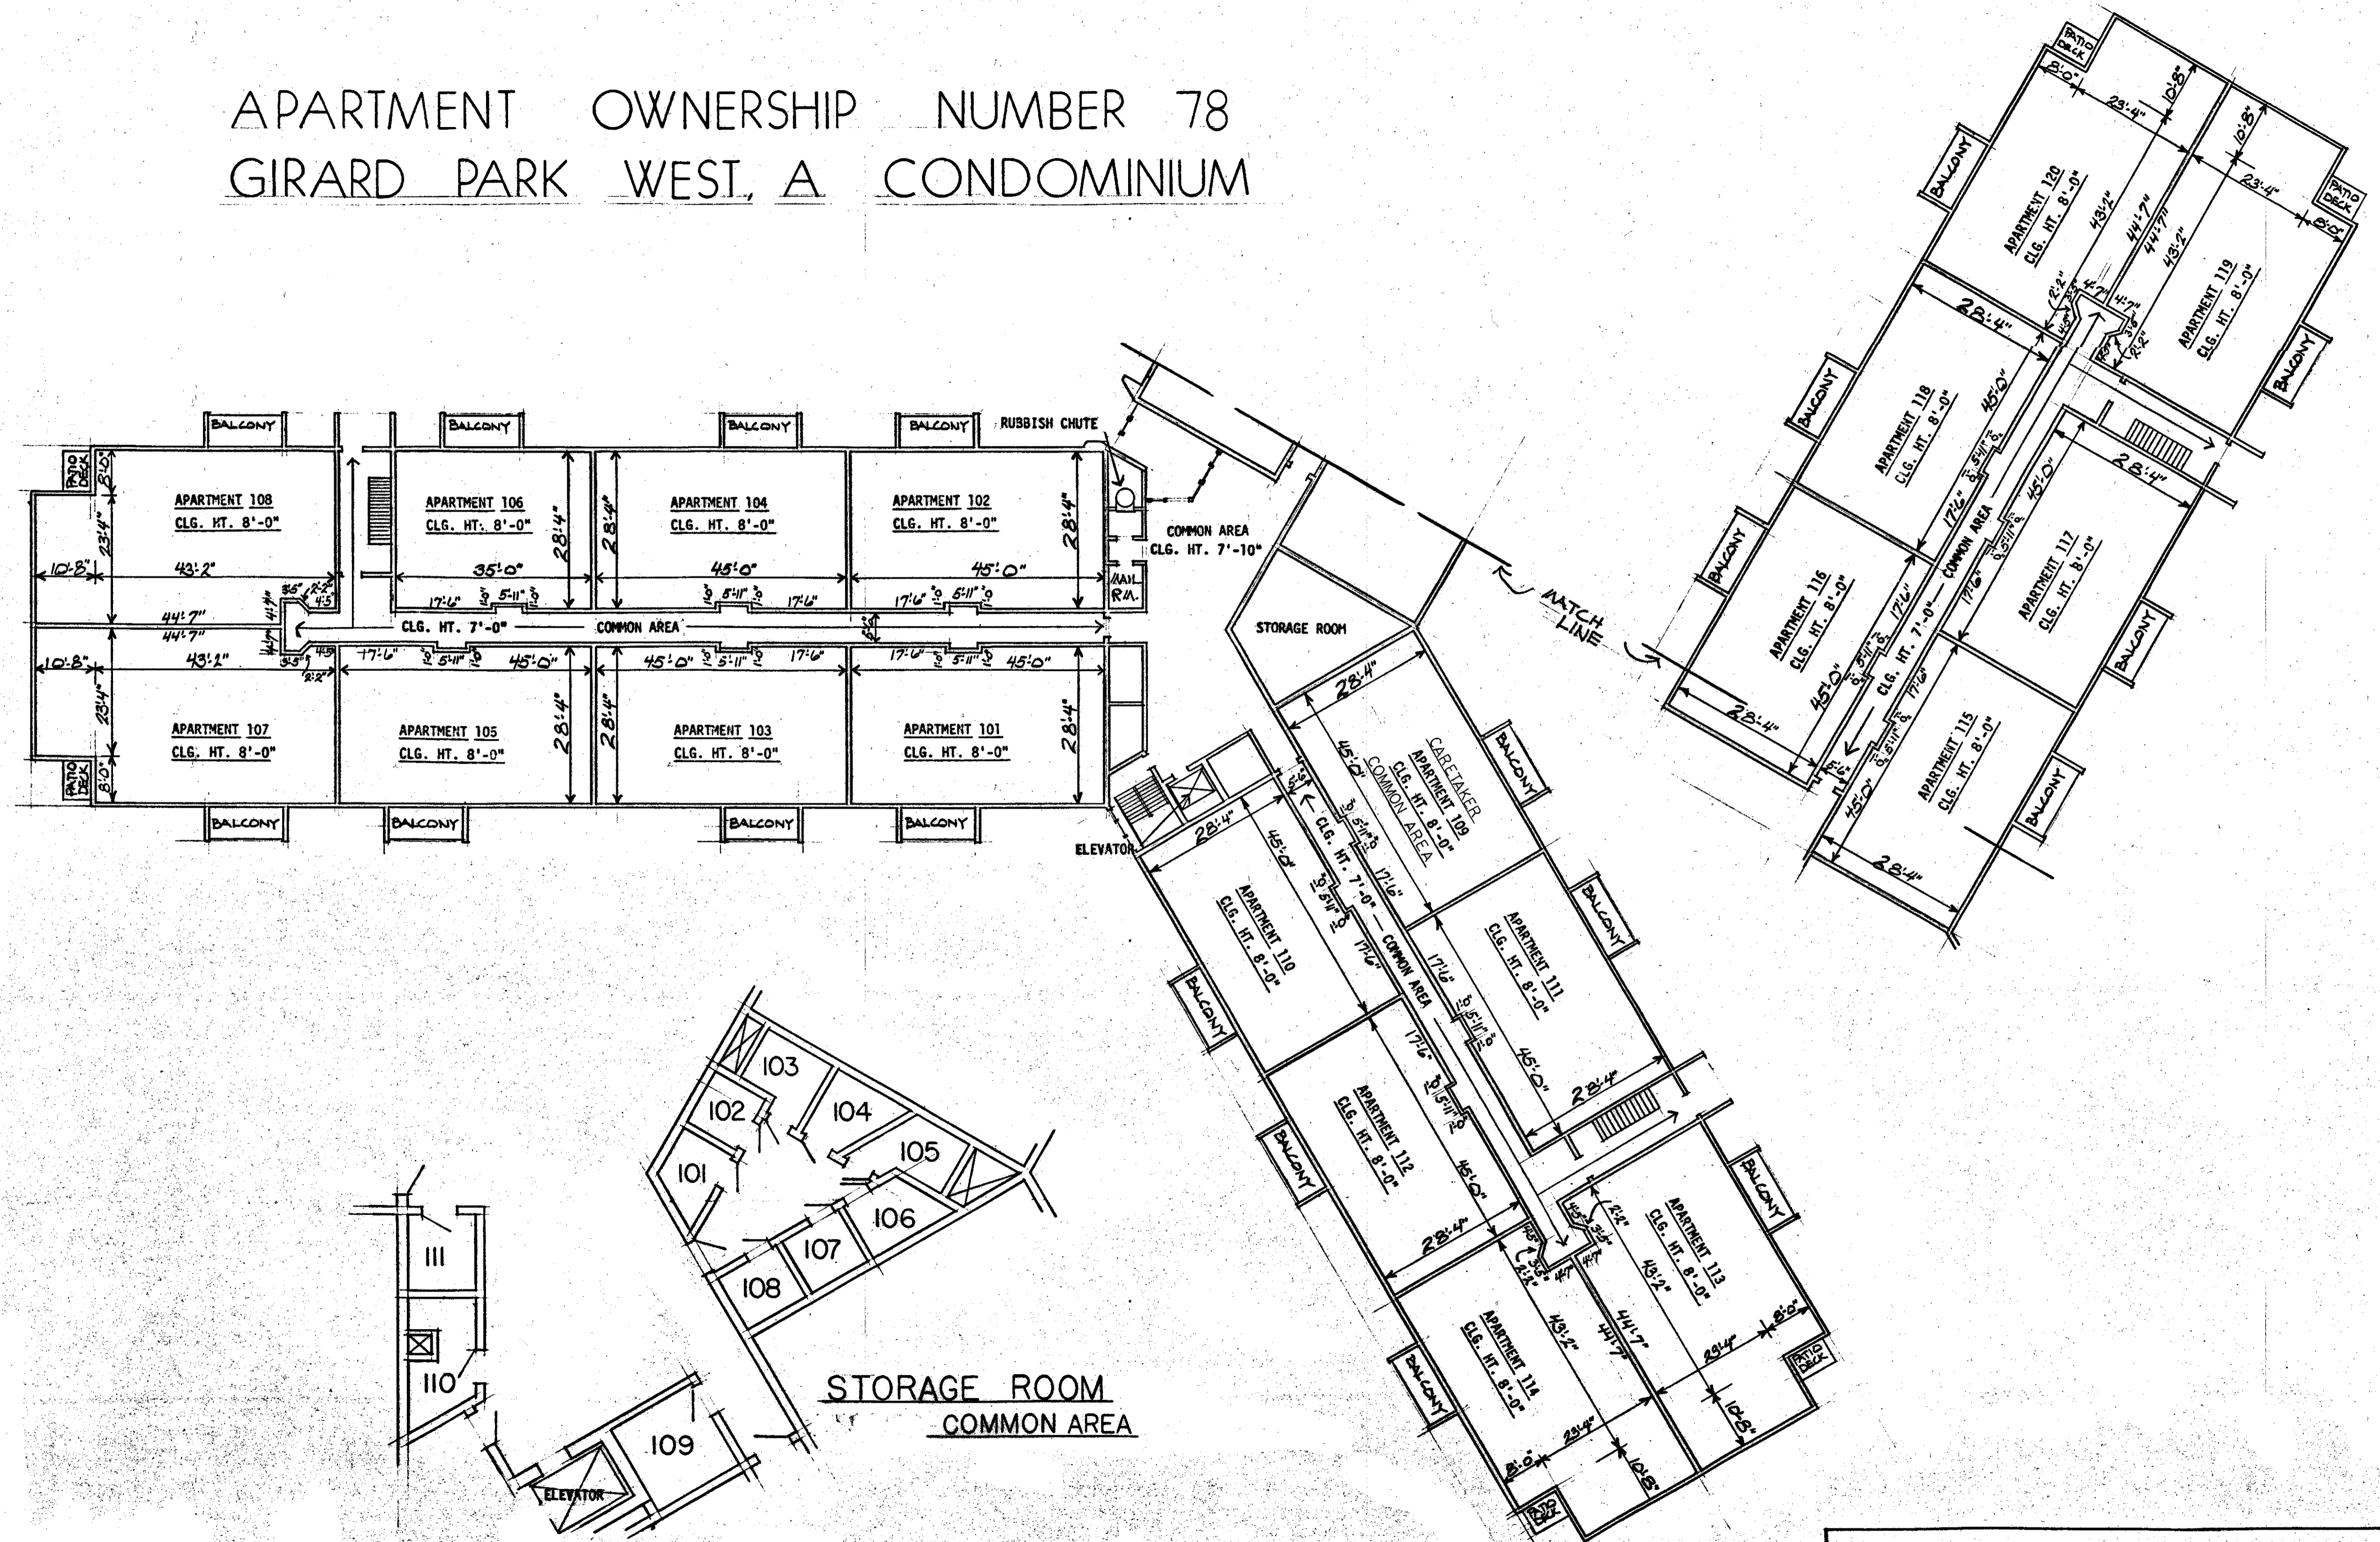


BUILDING NO. I  
FIRST FLOOR PLAN

# APARTMENT OWNERSHIP NUMBER 78 GIRARD PARK WEST, A CONDOMINIUM

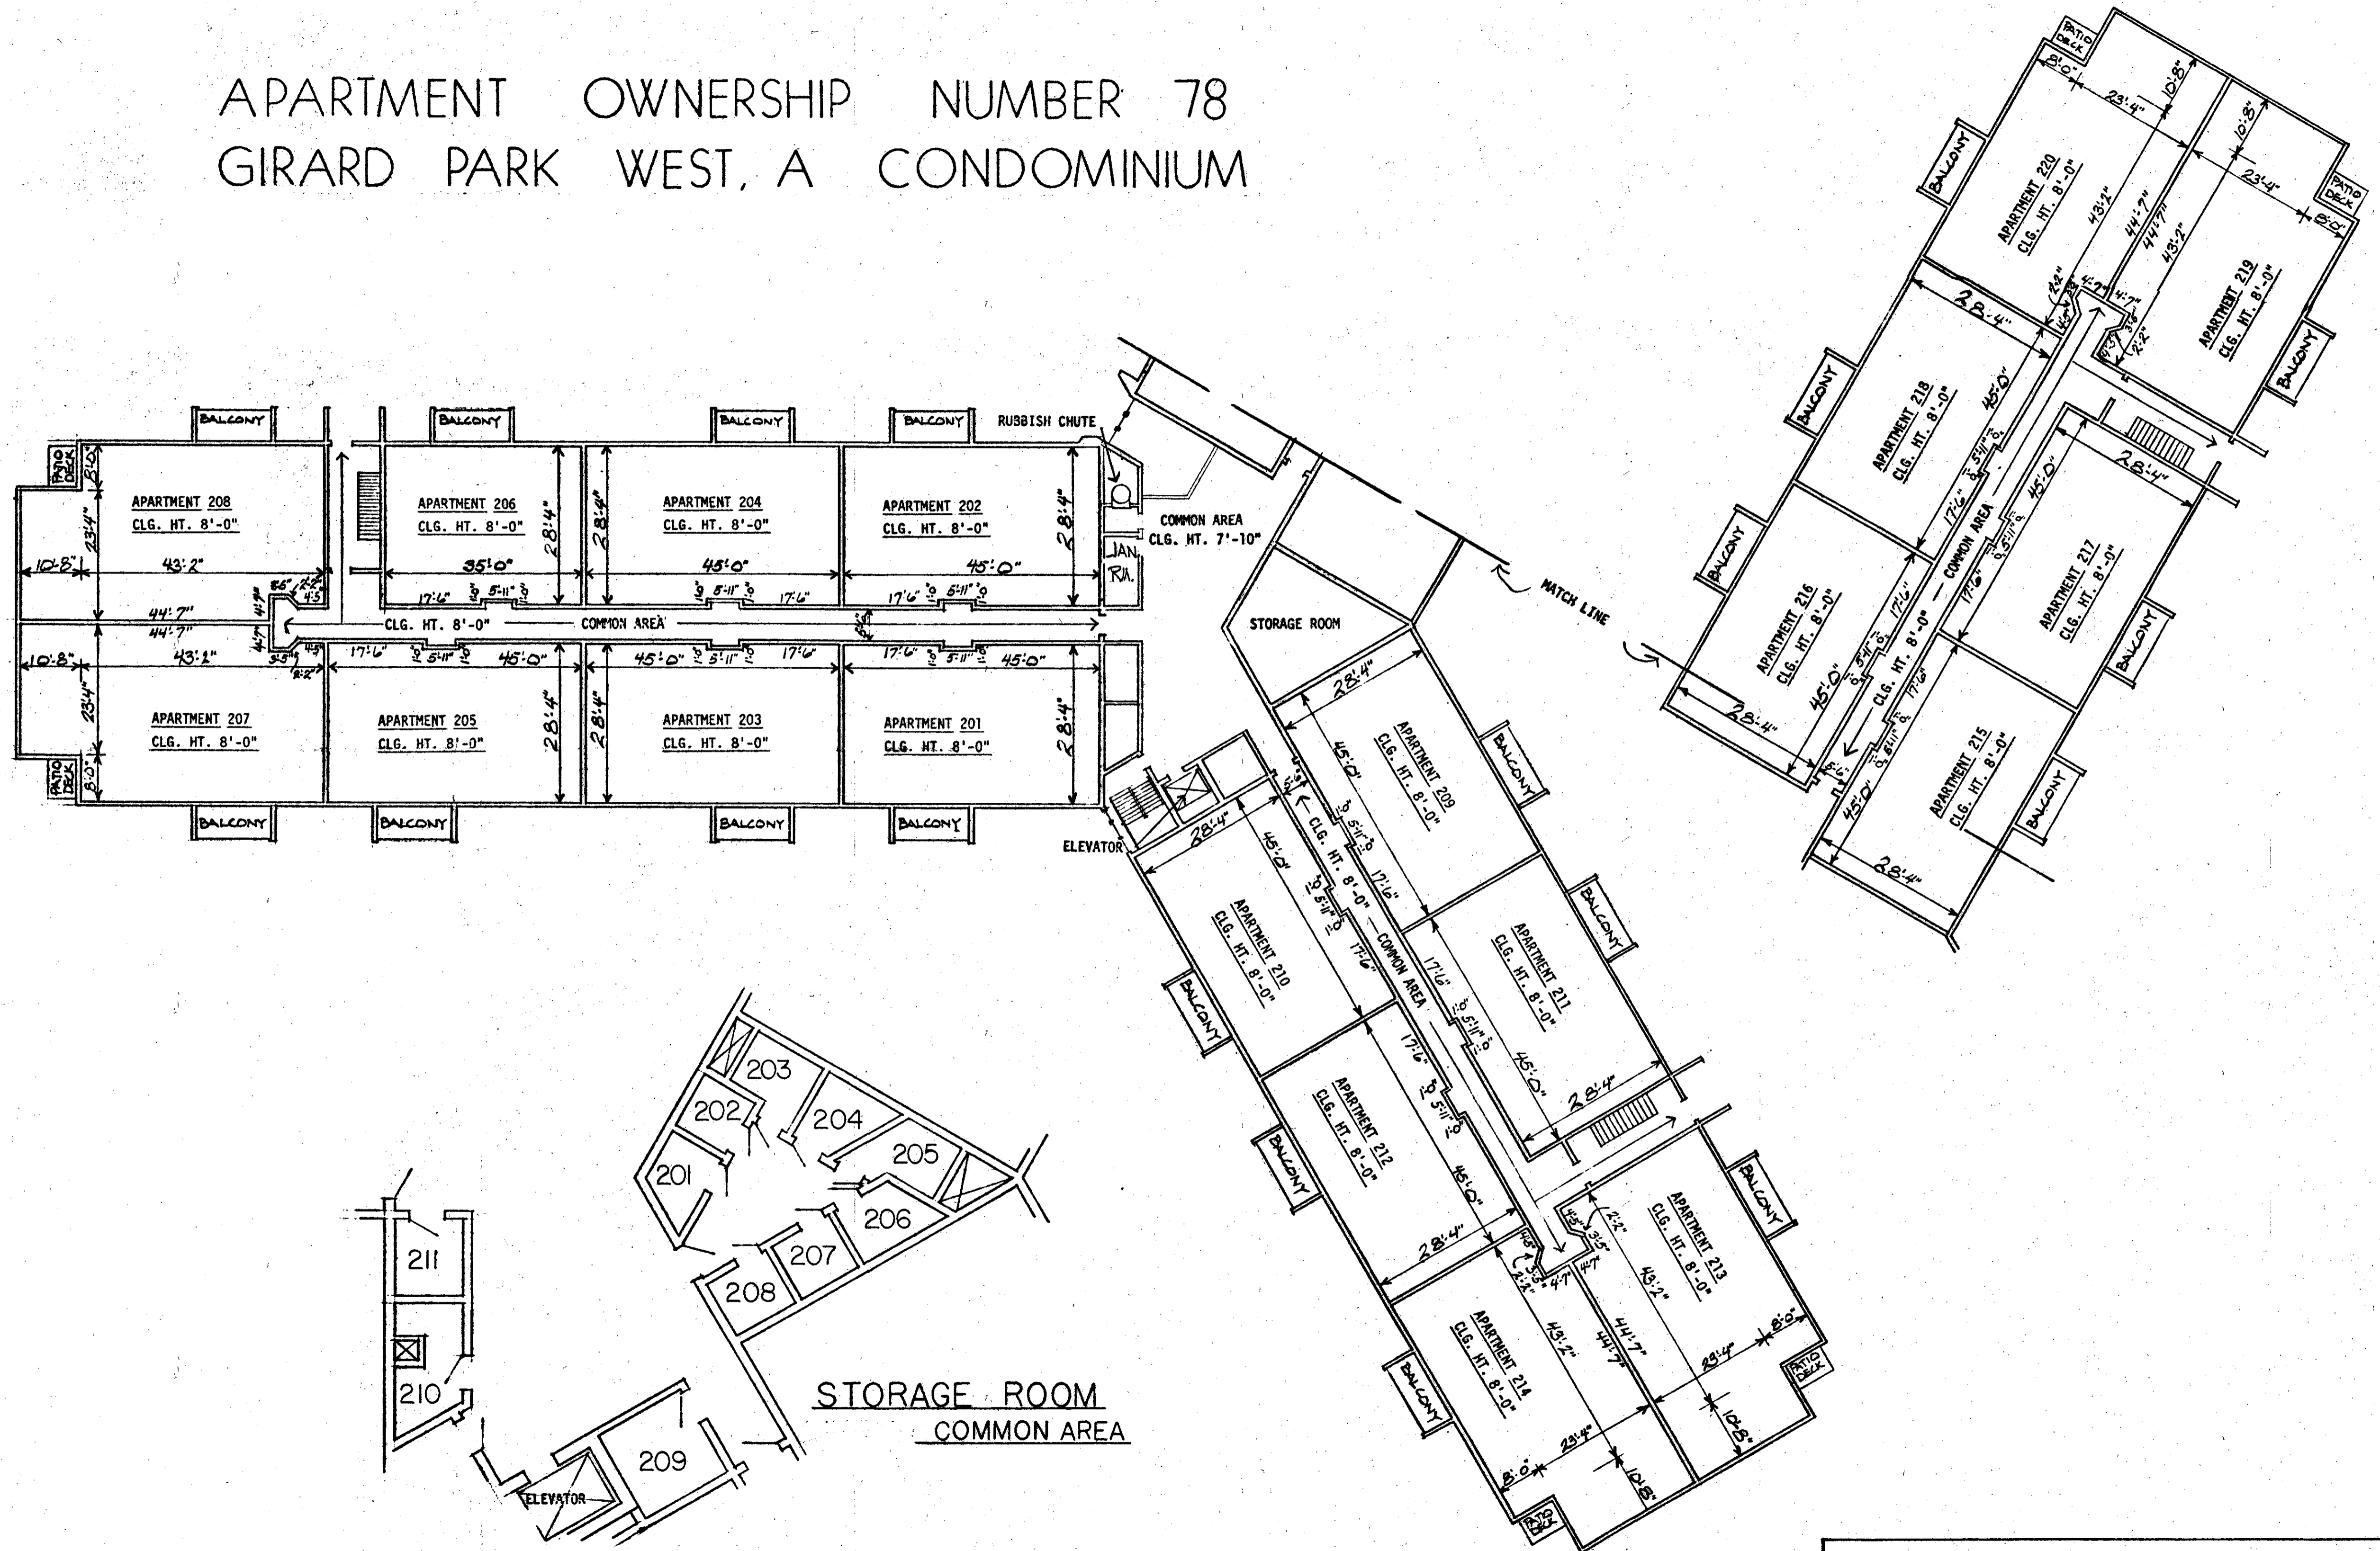

BUILDING NO. I  
SECOND FLOOR PLAN  
SHEET 4 OF 5 SHEETS

# APARTMENT OWNERSHIP NUMBER 78 GIRARD PARK WEST, A CONDOMINIUM

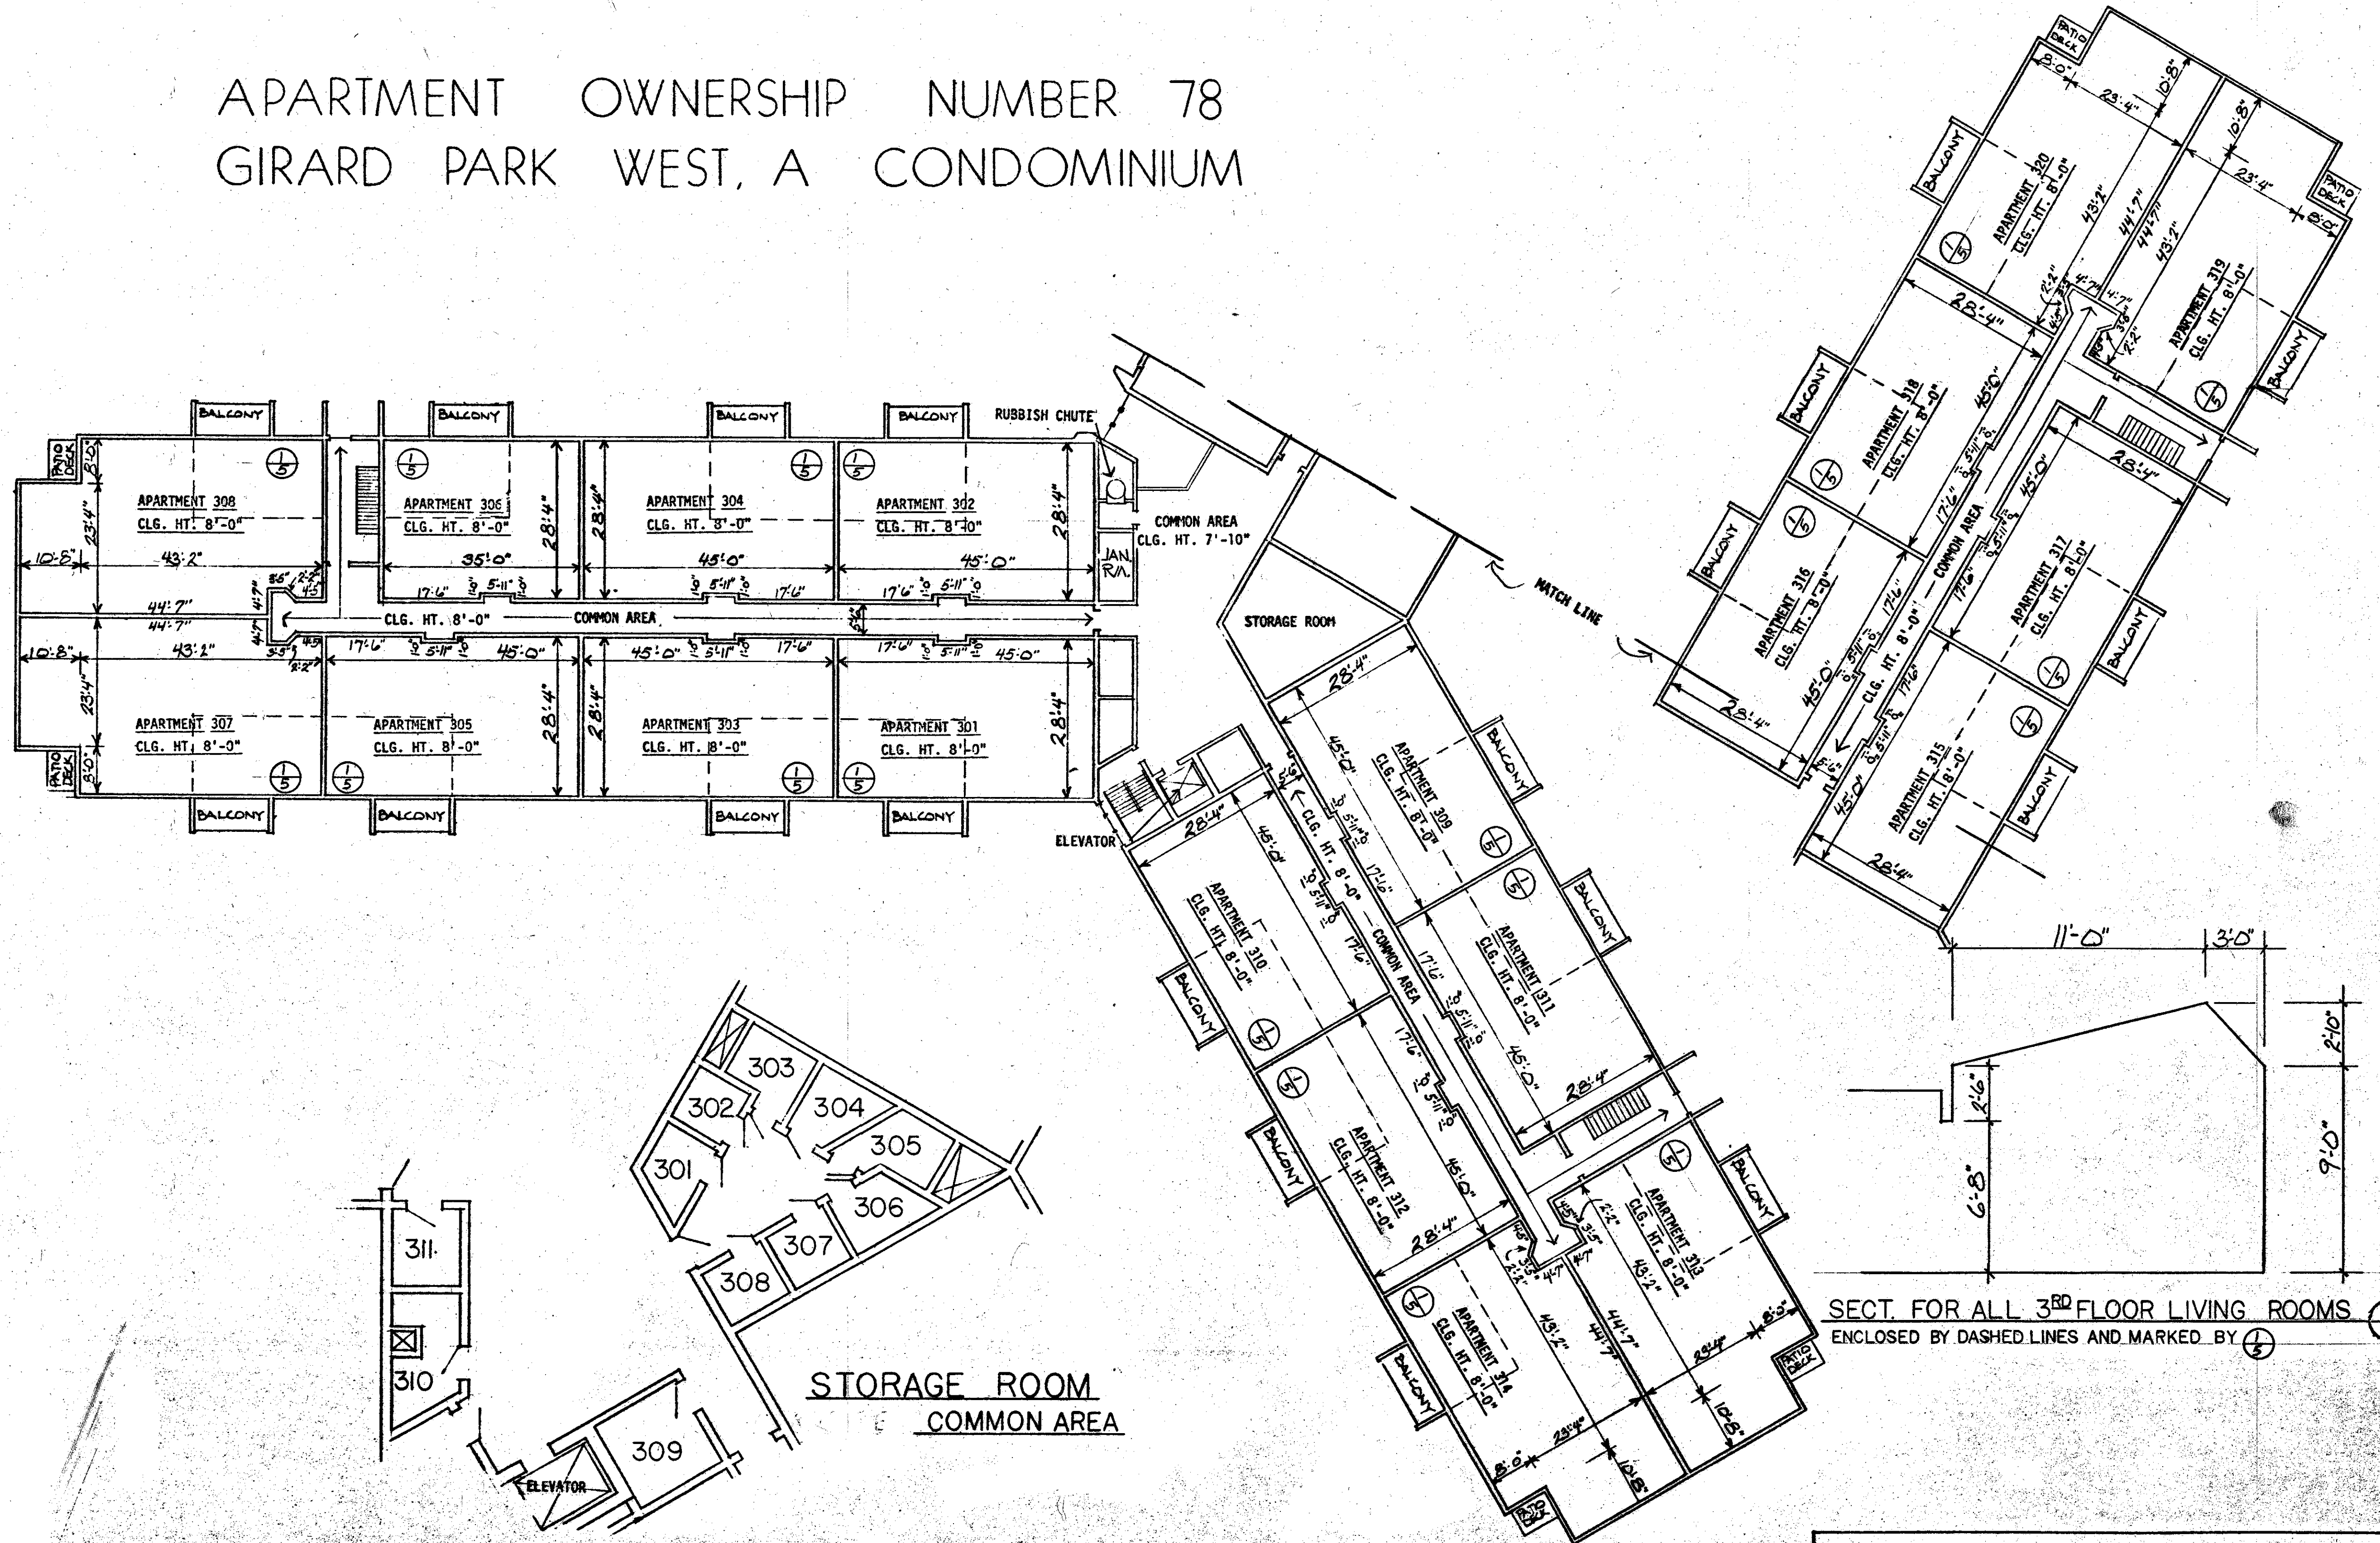

SECT. FOR ALL 3<sup>RD</sup> FLOOR LIVING ROOMS  
ENCLOSED BY DASHED LINES AND MARKED BY 1/5

BUILDING NO. I  
THIRD FLOOR PLAN