


# DEWITTS ADDITION

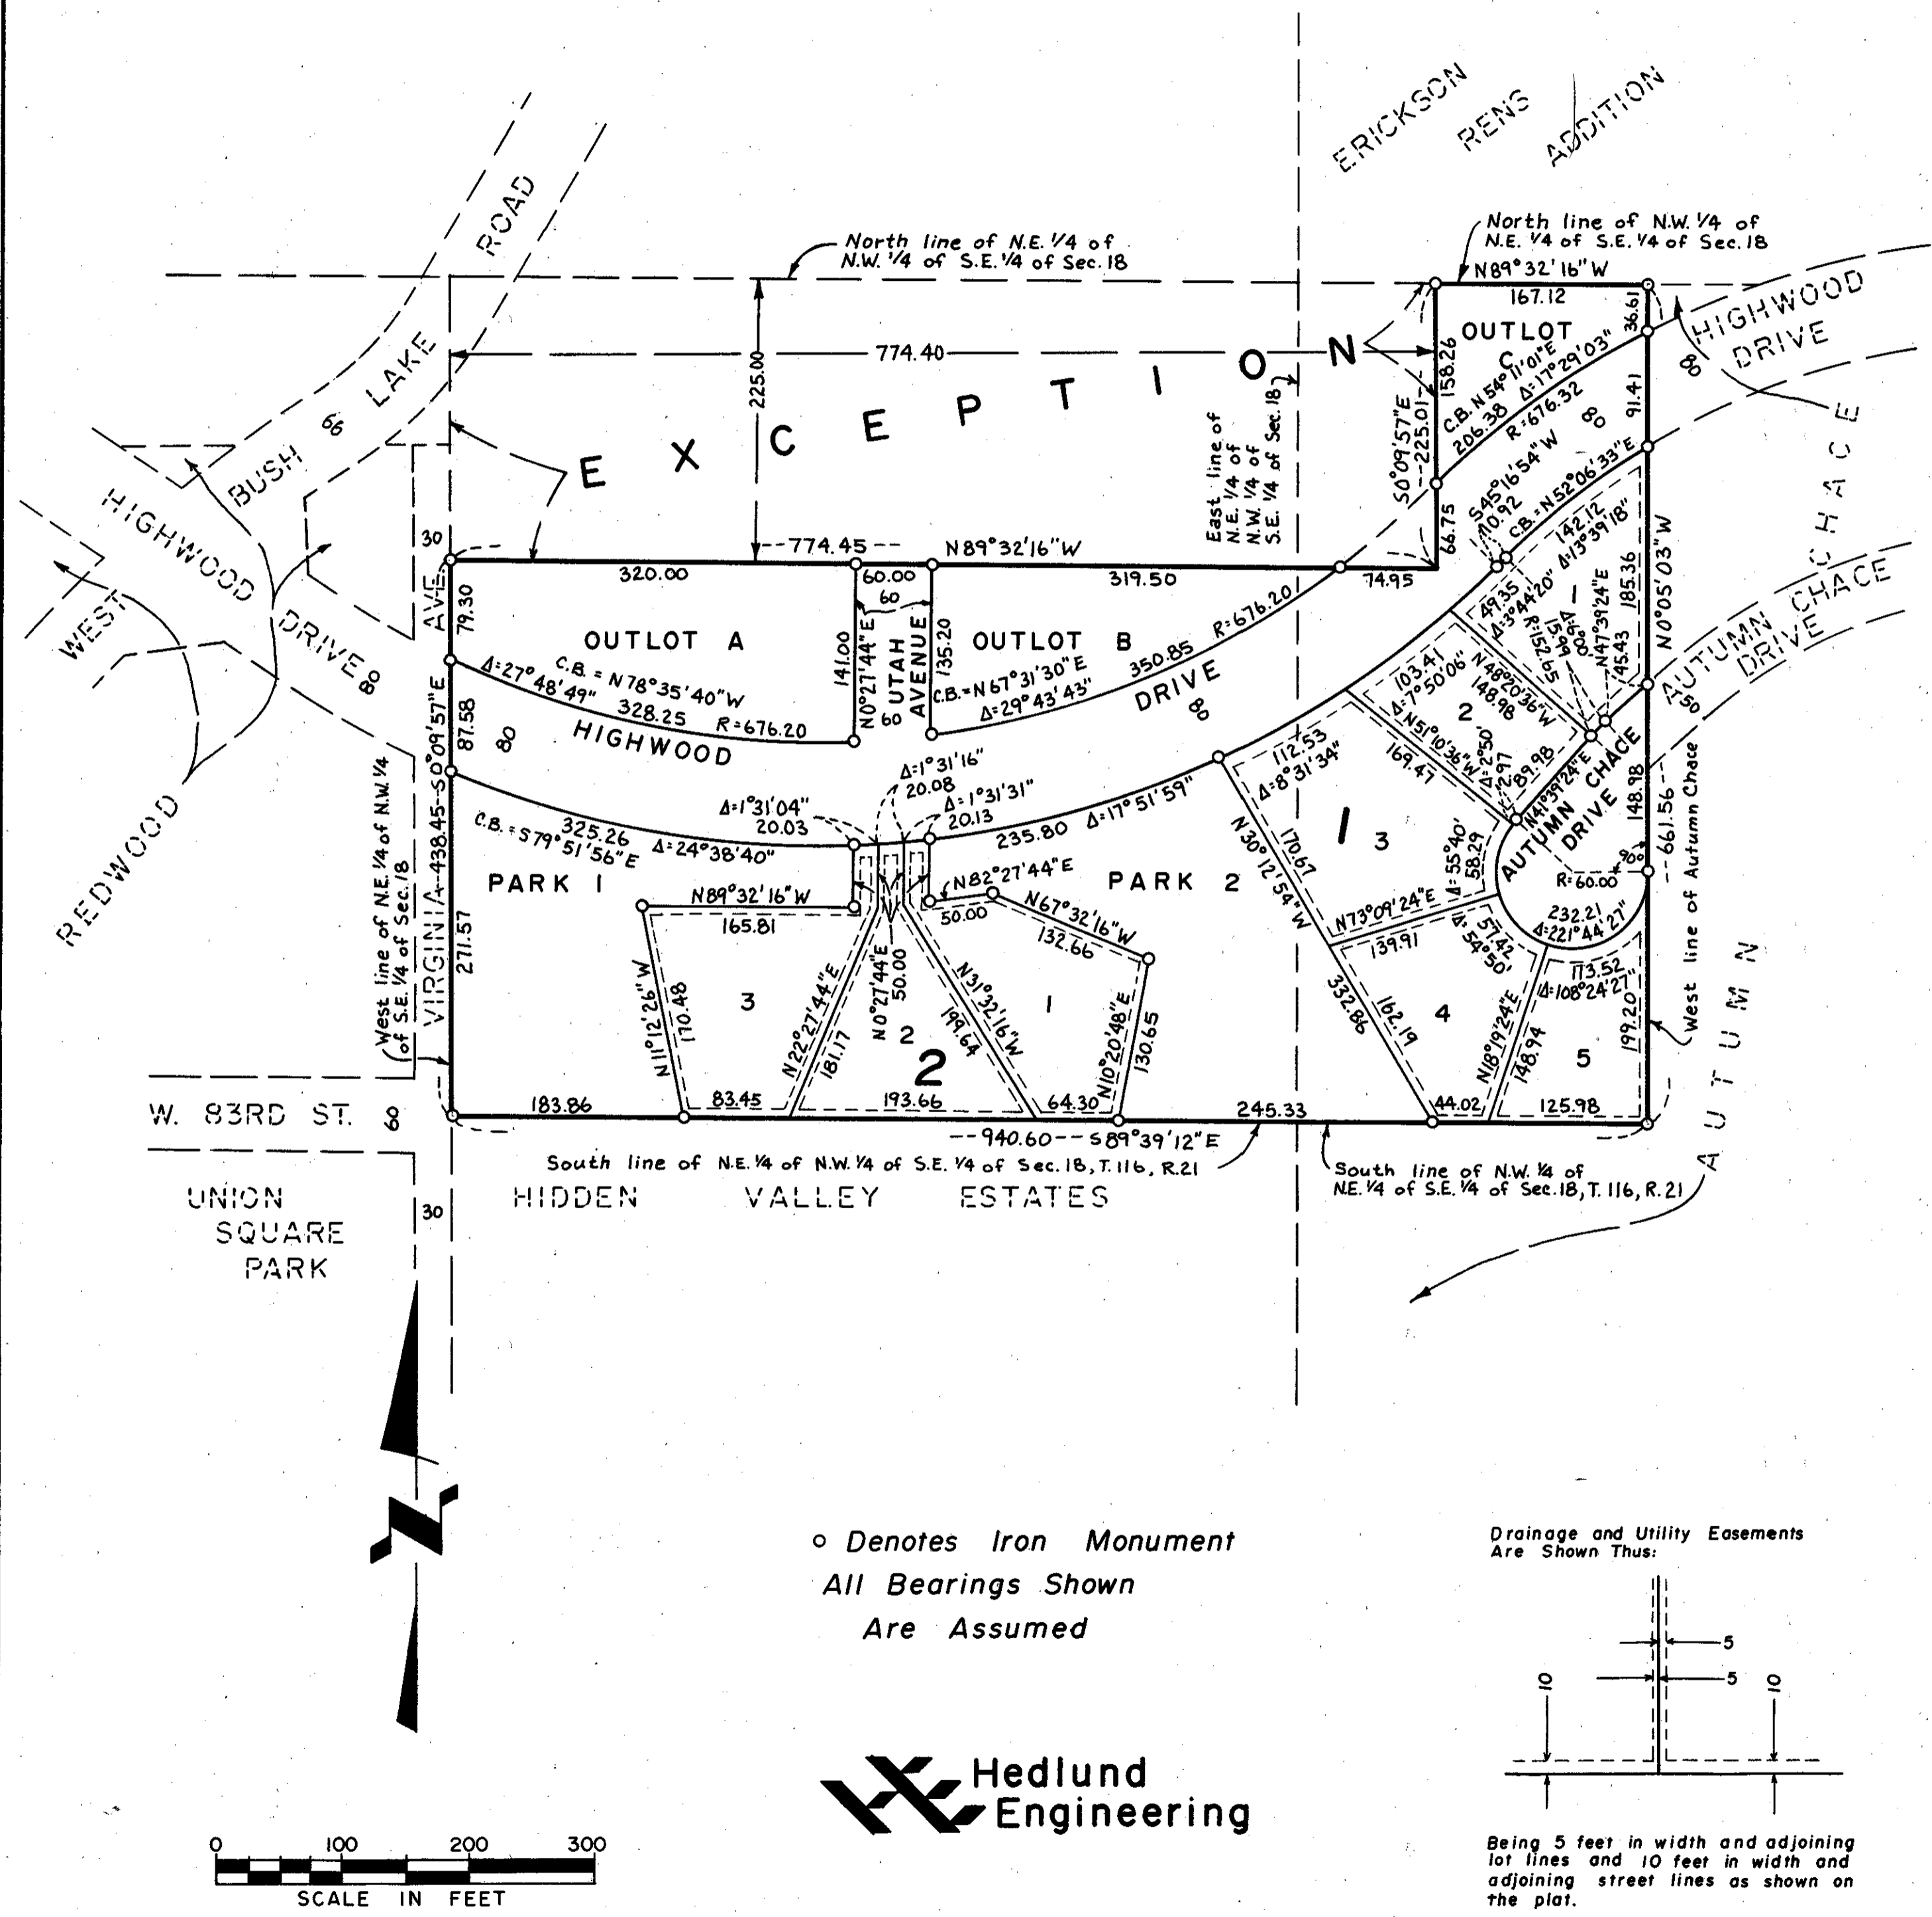

KNOW ALL MEN BY THESE PRESENTS: That Eugene R. DeWitt and Mary C. DeWitt, husband and wife, owners and proprietors of the following described property situated in the County of Hennepin, State of Minnesota, to wit:

The Northeast 1/4 of the Northwest 1/4 of the Southeast 1/4 and that part of the Northwest 1/4 of the Northeast 1/4 of the Southeast 1/4 lying west of Autumn Chace, according to the record plat thereof, Except the North 225.00 feet of the West 774.40 feet of the above described tract of land.

All in Section 18, Township 116, Range 21, Hennepin County, Minnesota.

Have caused the same to be surveyed and platted as DEWITTS ADDITION and do hereby donate and dedicate to the public for public use forever the Drives, Avenue, Parks and easements for drainage and utility purposes as shown on this plat. In witness whereof said Eugene R. DeWitt and Mary C. DeWitt, husband and wife, have hereunto set their hands and seals this \_\_\_\_\_ day of \_\_\_\_\_ 197\_\_ A.D.

SIGNED  
*Eugene R. DeWitt* Eugene R. DeWitt  
*Mary C. DeWitt* Mary C. DeWitt

State of Minnesota  
 County of Hennepin  
 The foregoing instrument was acknowledged before me this 1 day of November 1978 A.D. by Eugene R. DeWitt and Mary C. DeWitt, husband and wife.

*Calvin H. Hedlund*  
 Notary Public, Hennepin County, Minnesota  
 My Commission Expires 10-6-81

I hereby certify that I have surveyed and platted the property described on this plat as DEWITTS ADDITION; that this plat is accurate and true representation of said survey; that all distances are correctly shown in feet and hundredths of a foot; that all monuments have been correctly placed in the ground as shown; that the outside boundary lines are correctly designated; that there are no wetlands to be designated on said plat.

*Calvin H. Hedlund*  
 Calvin H. Hedlund, Land Surveyor  
 Minnesota Registration No. 5942

State of Minnesota  
 County of Hennepin  
 The foregoing instrument was acknowledged before me this 31 day of Oct. 1978 A.D. by Calvin H. Hedlund, Land Surveyor.

*Wayne C. Hansen*  
 Notary Public - Minnesota  
 Hennepin County  
 My Commission Expires Aug 15 1981

*Wayne C. Hansen*  
 Notary Public, Hennepin County, Minnesota  
 My Commission Expires Aug 15 1981

BLOOMINGTON, MINNESOTA  
 The plat of DEWITTS ADDITION was approved and accepted by the City Council of Bloomington, Minnesota at a regular meeting thereof held on this \_\_\_\_\_ day of \_\_\_\_\_ 197\_\_ A.D.

CITY COUNCIL OF BLOOMINGTON, MINNESOTA

\_\_\_\_\_  
 Mayor  
 \_\_\_\_\_  
 Manager

FINANCE DIVISION, Hennepin County, Minnesota  
 I hereby certify that there are no delinquent taxes for all years prior to \_\_\_\_\_ for land described on this plat. Dated this \_\_\_\_\_ day of \_\_\_\_\_ 197\_\_ A.D.

Vernon T. Hoppe, Director  
 \_\_\_\_\_  
 Tax Clerk

SURVEY DIVISION, Hennepin County, Minnesota  
 Pursuant to chapter 810, Minnesota Laws of 1969, this plat has been approved this \_\_\_\_\_ day of \_\_\_\_\_ 197\_\_ A.D..

Alver R. Freeman, Hennepin County Surveyor  
 \_\_\_\_\_  
 By \_\_\_\_\_

COUNTY RECORDER, Hennepin County, Minnesota  
 I hereby certify that the within plat of DEWITTS ADDITION was filed in this office this \_\_\_\_\_ day of \_\_\_\_\_ 197\_\_ A.D. at \_\_\_\_\_ o'clock \_\_\_\_\_ M.

Wayne A. Johnson, County Recorder  
 \_\_\_\_\_  
 By \_\_\_\_\_  
 Deputy

