



# FIRE STATION NO. I FIRST ADDITION

BINDING FOR RESERVED SPACE THIS

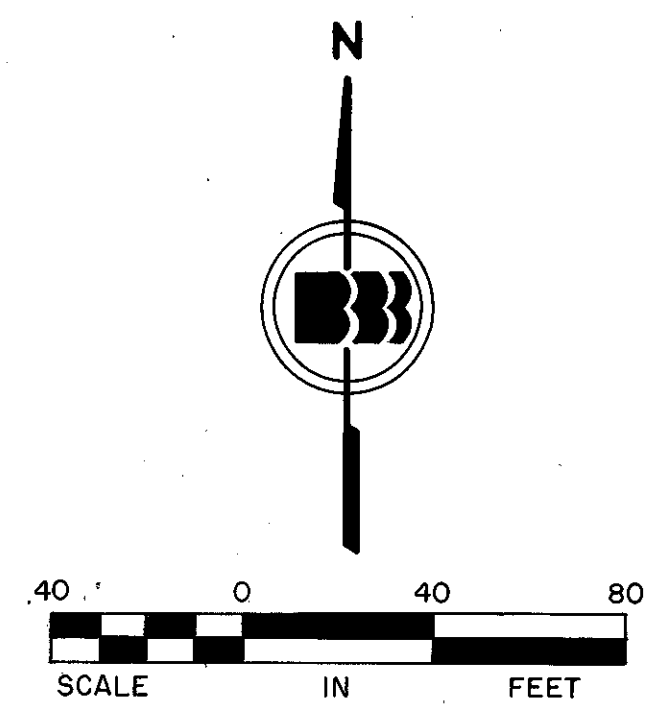

○ DENOTES IRON MONUMENT  
BEARINGS SHOWN ARE ASSUMED

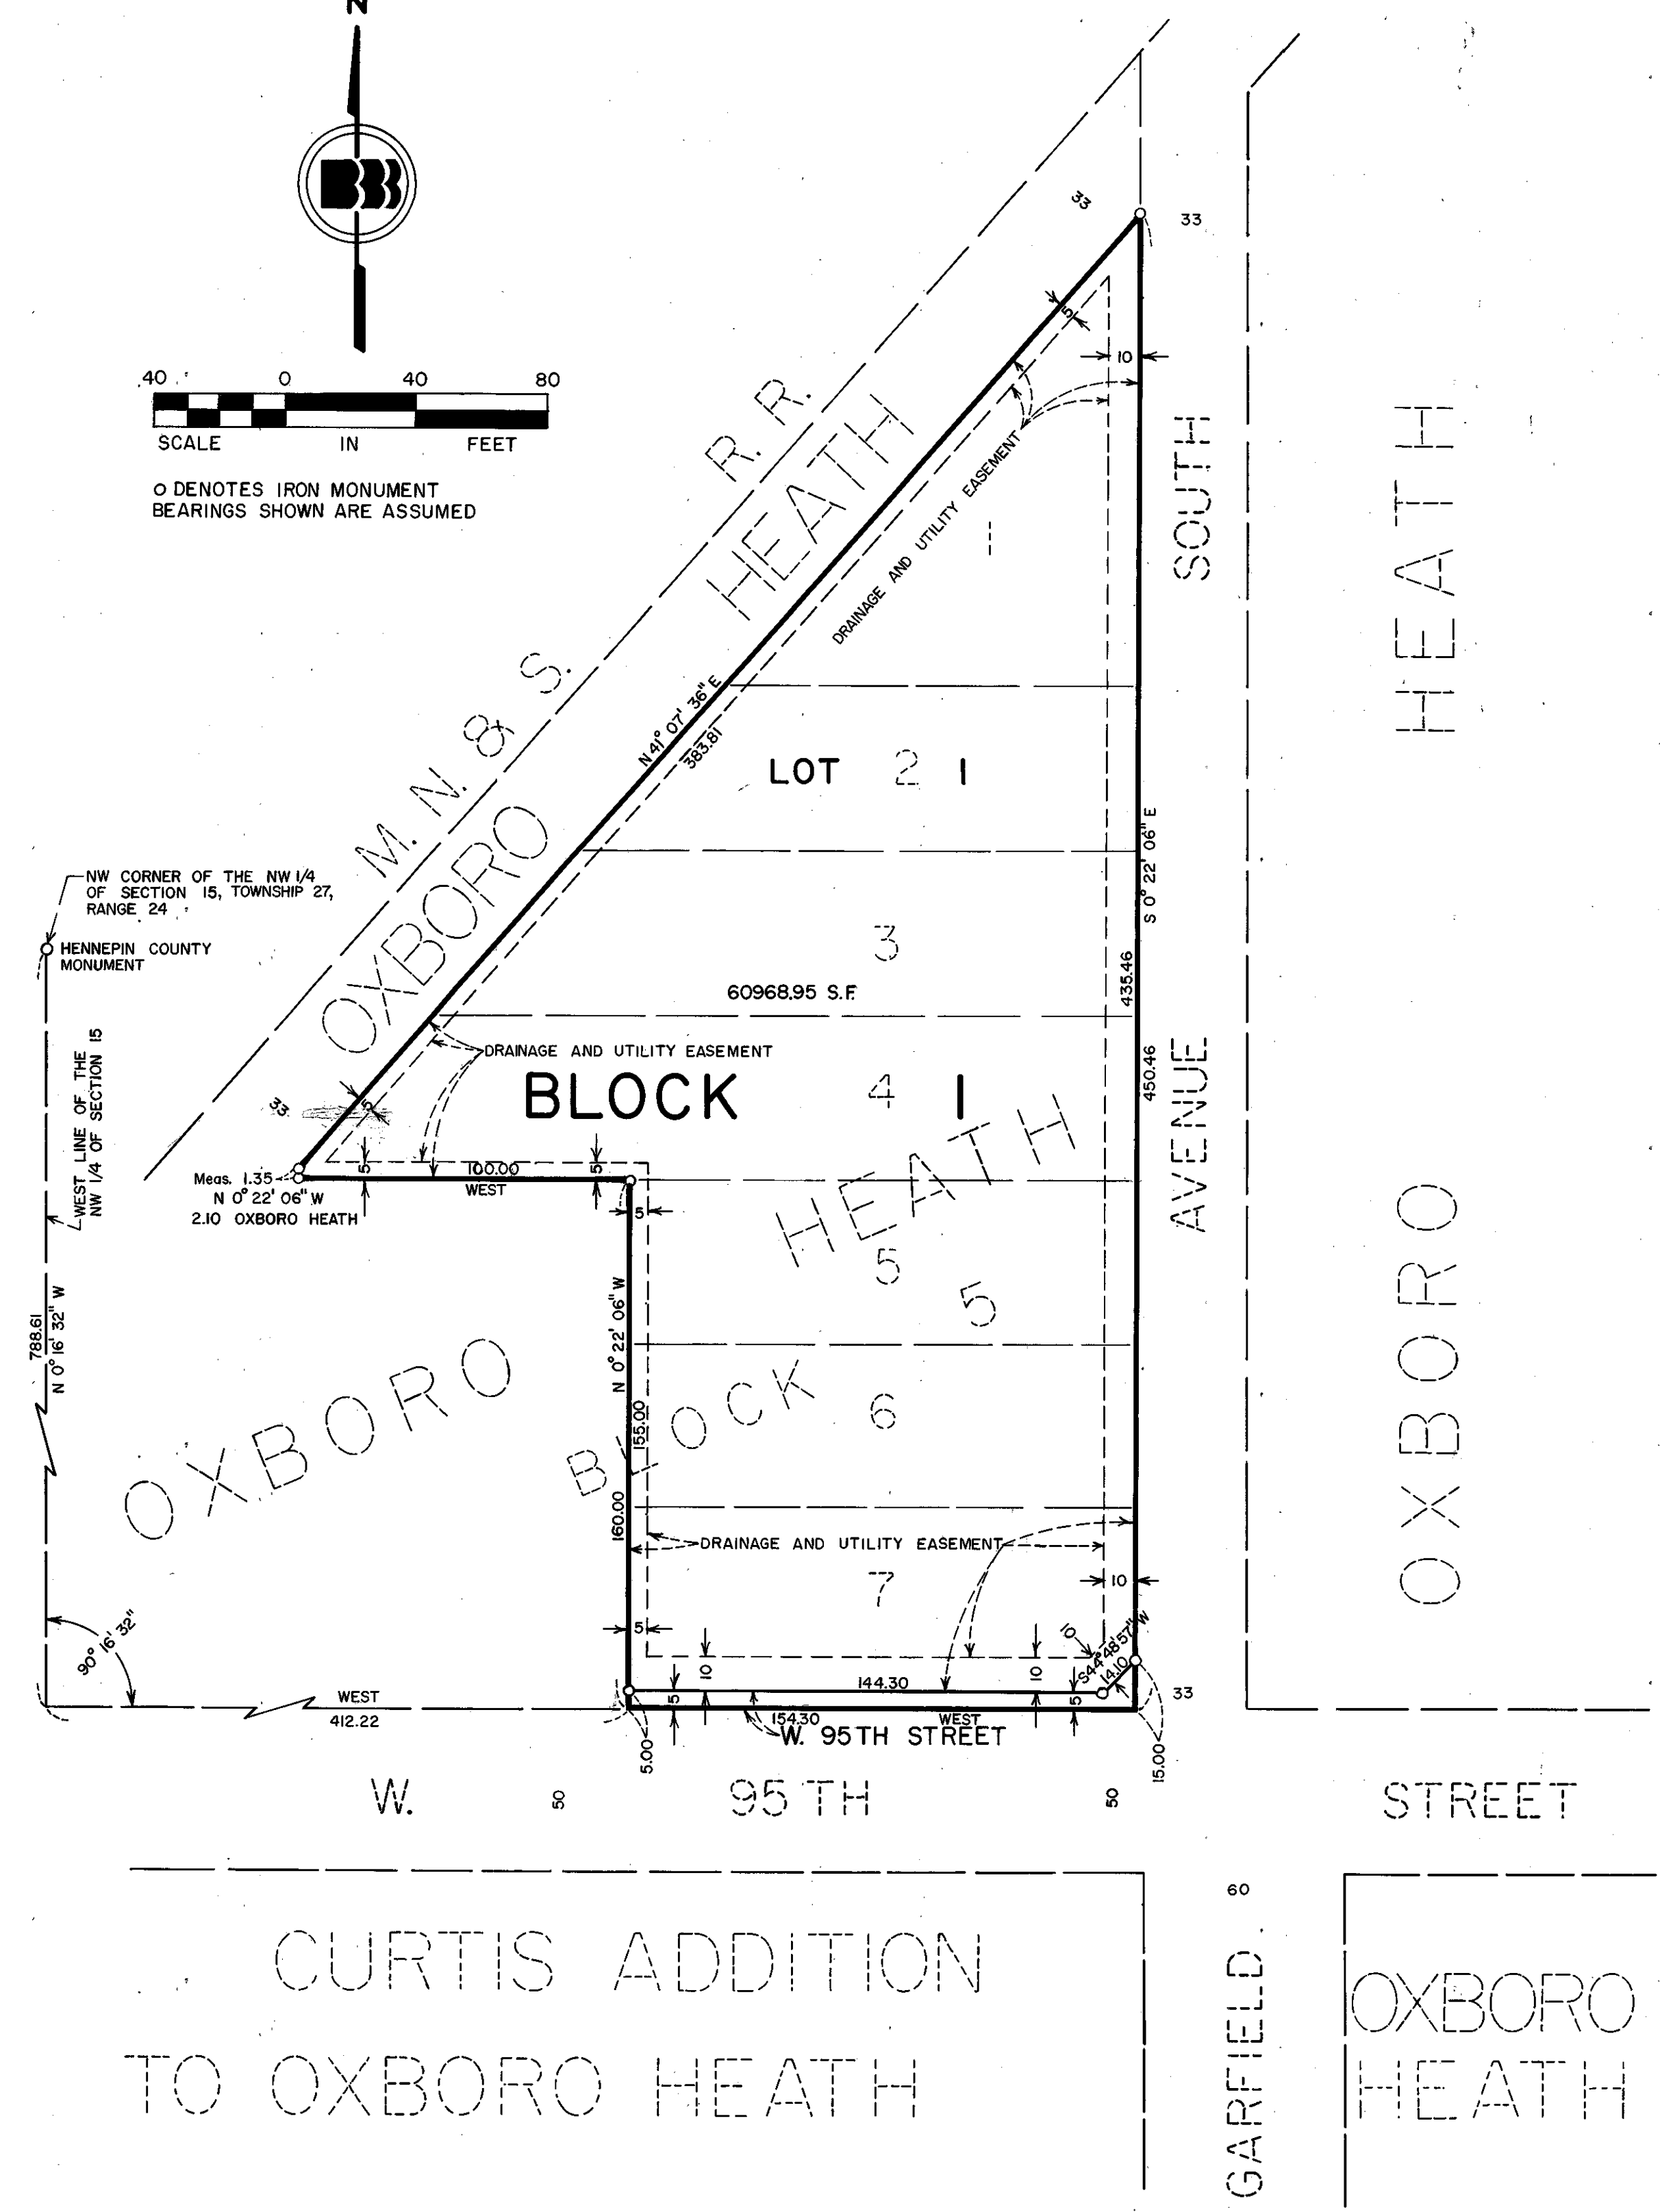

KNOW ALL MEN BY THESE PRESENTS: That the City of Bloomington, a municipal corporation, owner and proprietor of the following described land, situate in the County of Hennepin, State of Minnesota, to wit:

Lots 1, 2, 3, 4, 5, 6 and 7, Block 5, OXBORO HEATH

Has caused the same to be surveyed and platted as FIRE STATION NO. I FIRST ADDITION and does hereby donate and dedicate to the public for public use forever the street and easements for drainage and utility purposes as shown on this plat.

IN WITNESS WHEREOF said City of Bloomington, a municipal corporation, has caused these presents to be signed by its proper officers and the seal of the City of Bloomington to be hereunto affixed this \_\_\_\_\_ day of \_\_\_\_\_, 197\_\_.

Signed: \_\_\_\_\_ CITY OF BLOOMINGTON  
\_\_\_\_\_ Its Mayor \_\_\_\_\_ Its Manager

STATE OF MINNESOTA  
COUNTY OF HENNEPIN

The foregoing instrument was acknowledged before me this \_\_\_\_\_ day of \_\_\_\_\_, 197\_\_ by Robert M. Benedict, its Mayor, and John G. Pidgeon, its Manager, of said City of Bloomington, a municipal corporation, on behalf of said corporation.

Notary Public, Hennepin County, Minnesota  
My Commission Expires \_\_\_\_\_

I HEREBY CERTIFY that I have surveyed and platted the property described on this plat as FIRE STATION NO. I FIRST ADDITION; that this plat is a correct representation of said survey; that all distances are correctly shown on said plat in feet and hundredths of a foot; that all monuments have been correctly placed in the ground as shown on said plat; that the outside boundary lines are correctly designated; and, that there are no wet lands to be designated on said plat.

Arvid T. Bodin, Land Surveyor  
Minnesota Registration No. 9396

STATE OF MINNESOTA  
COUNTY OF HENNEPIN

The foregoing instrument was acknowledged before me this \_\_\_\_\_ day of \_\_\_\_\_, 197\_\_ by Arvid T. Bodin, Land Surveyor.

Notary Public, Hennepin County, Minnesota  
My Commission Expires \_\_\_\_\_

BLOOMINGTON, MINNESOTA

This plat of FIRE STATION NO. I FIRST ADDITION was approved and accepted by the City of Bloomington, Minnesota, at a regular meeting thereof, held this \_\_\_\_\_ day of \_\_\_\_\_, 197\_\_.

By: \_\_\_\_\_ CITY OF BLOOMINGTON  
\_\_\_\_\_ Its Mayor \_\_\_\_\_ Its Manager

FINANCE DIVISION, Hennepin County, Minnesota

I hereby certify that there are no delinquent taxes for all years prior to 197\_\_ for land described on this plat.

Dated this \_\_\_\_\_ day of \_\_\_\_\_, 197\_\_.

Vernon T. Hoppe, Director  
By: \_\_\_\_\_ Tax Clerk

COUNTY SURVEYOR, Hennepin County, Minnesota

Pursuant to Chapter 810, Minnesota Laws of 1969, this plat has been approved this \_\_\_\_\_ day of \_\_\_\_\_, 197\_\_.

By: \_\_\_\_\_  
Alver R. Freeman, Hennepin County Surveyor

REGISTER OF DEEDS, Hennepin County, Minnesota

I hereby certify that the within plat of FIRE STATION NO. I FIRST ADDITION was filed for record in this office, this \_\_\_\_\_ day of \_\_\_\_\_, 197\_\_, at \_\_\_\_\_ o'clock \_\_\_\_\_ m. and was recorded in Book \_\_\_\_\_ of Plats, Page \_\_\_\_\_, and that the two copies were compared with the official plat and were found to be true and correct copies thereof.

Wayne A. Johnson, Register of Deeds  
By: \_\_\_\_\_ Deputy

CURTIS ADDITION  
TO OXBORO HEATH

OXBORO  
HEATH

GARFIELD