

FIRE STATION NO. 2 FIRST ADDITION


BINDING

FOR

RESERVED

SPACE

THIS

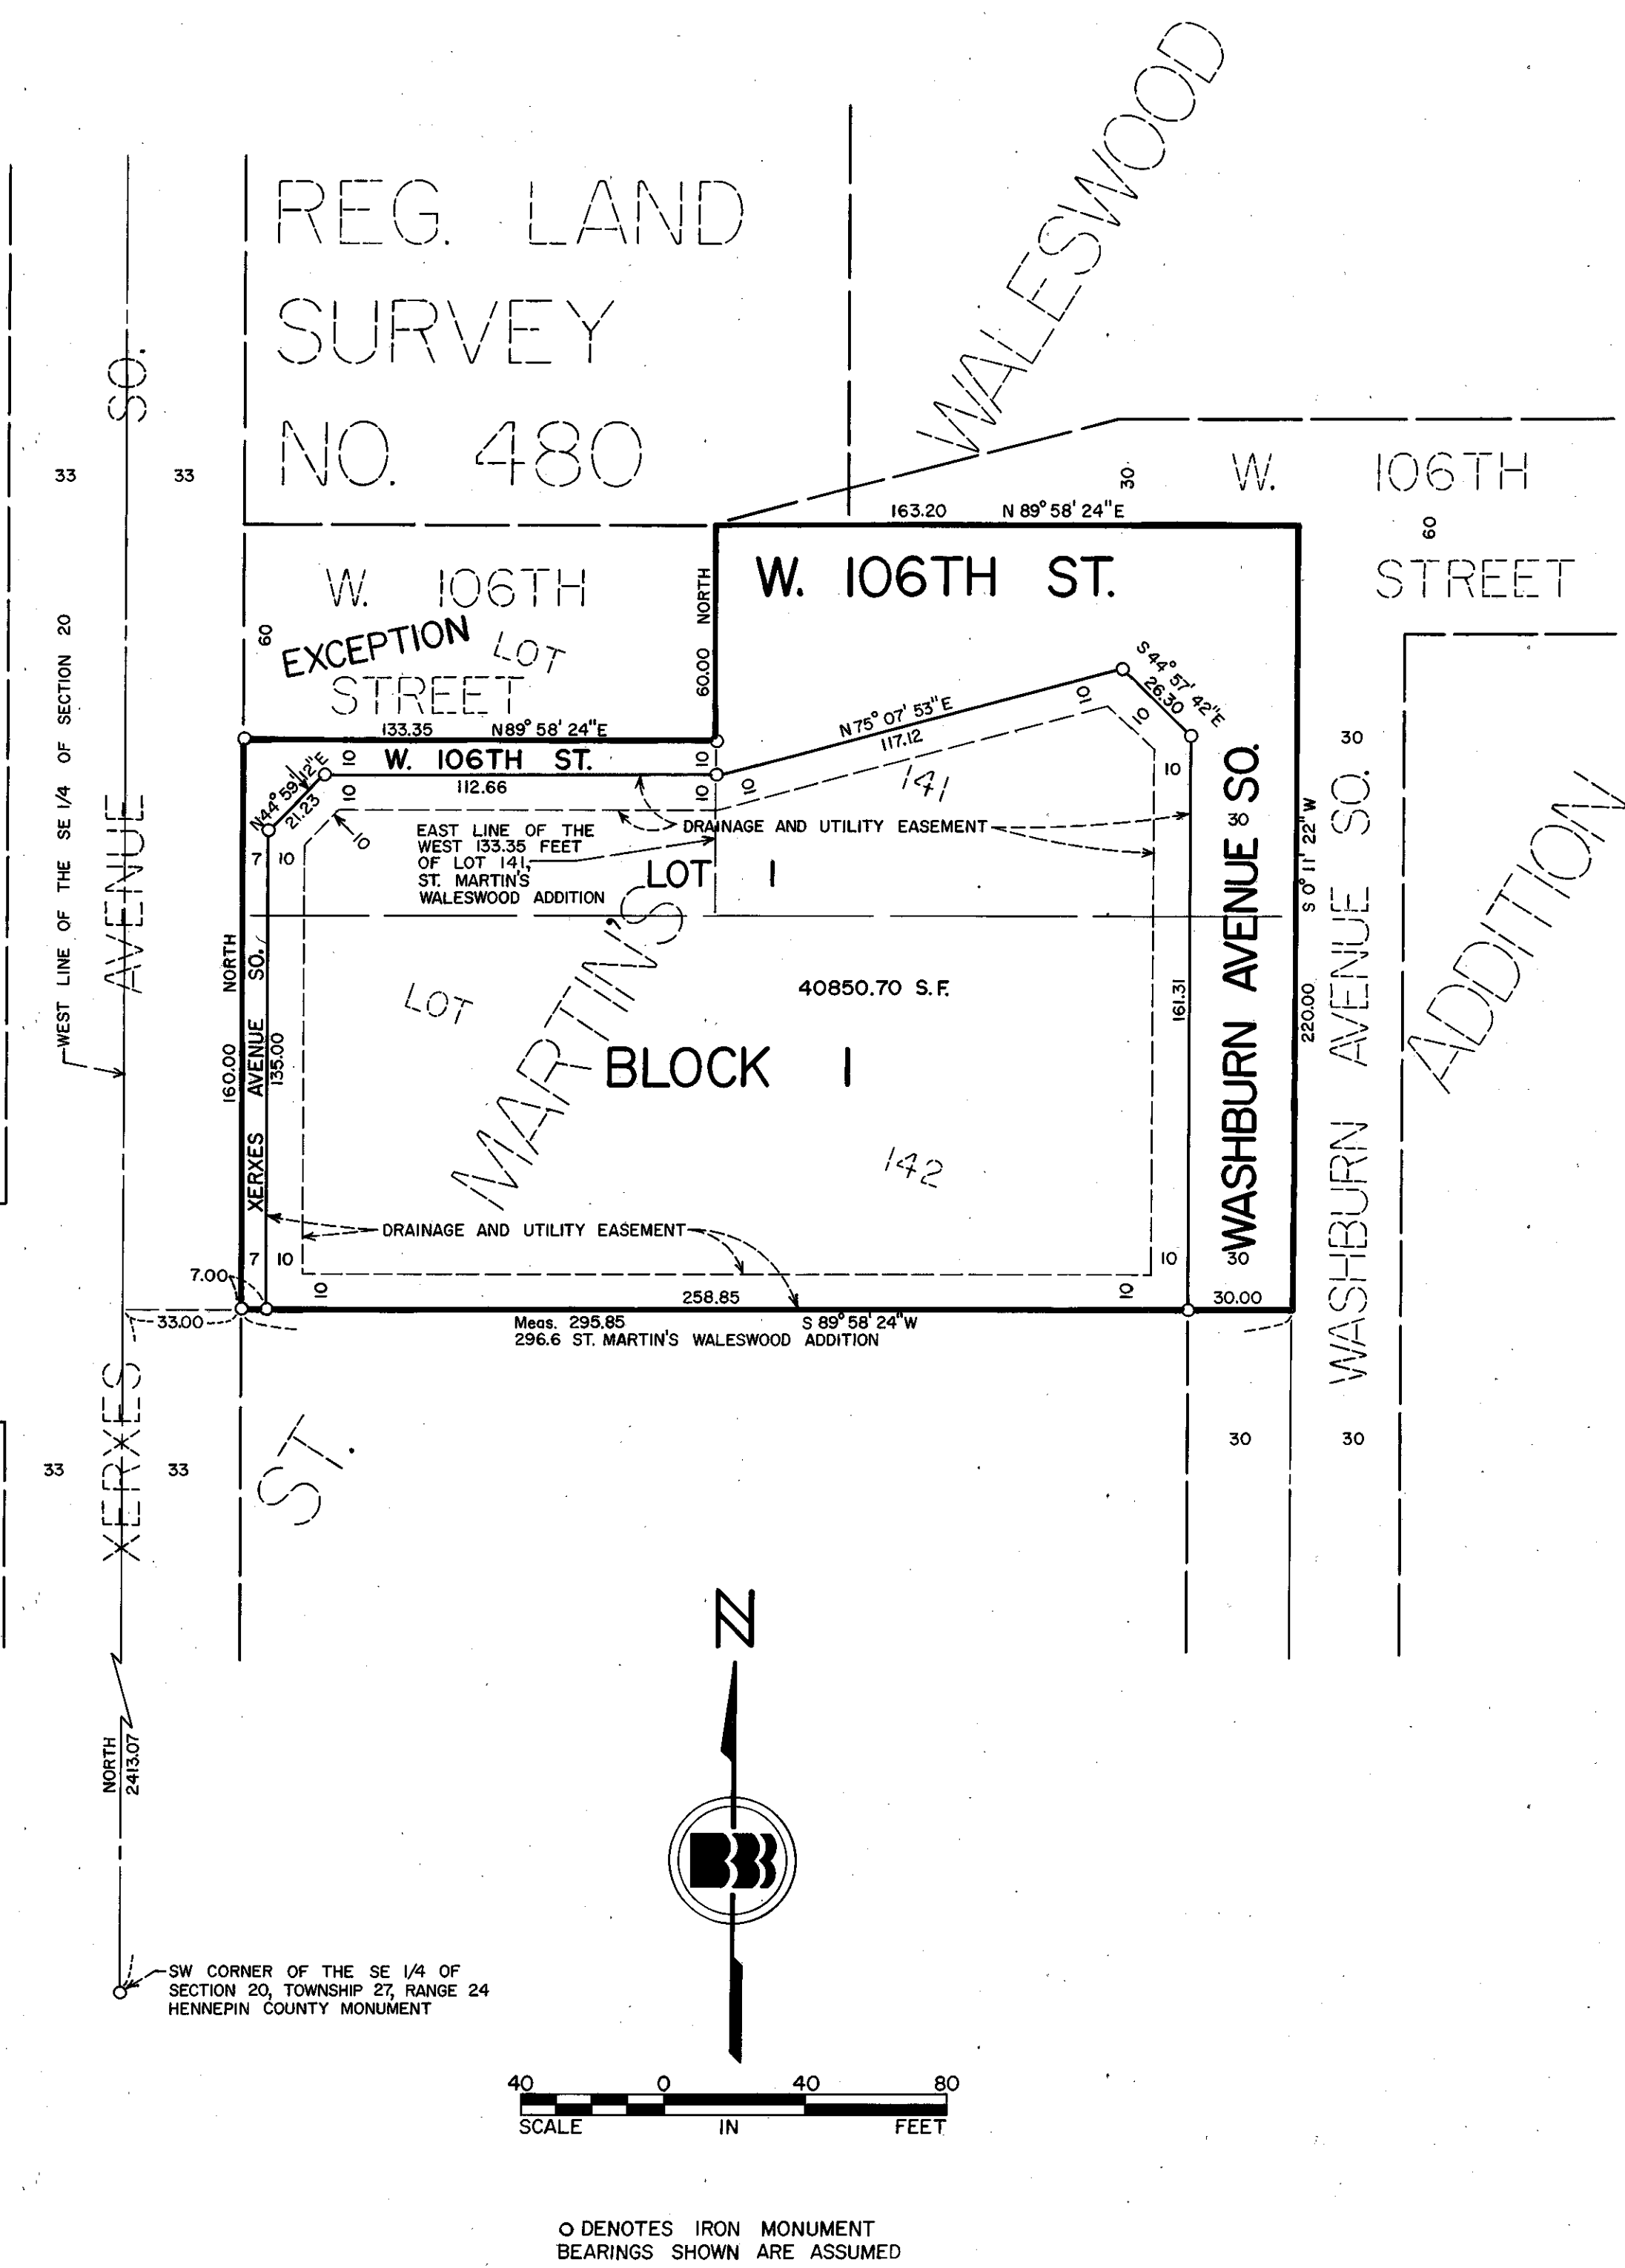

KNOW ALL MEN BY THESE PRESENTS: That the City of Bloomington, a municipal corporation, owner and proprietor of the following described land, situate in the County of Hennepin, State of Minnesota, to wit:

Lot 141, except the north 60.0 feet of the west 133.35 feet thereof, and Lot 142, St. Martin's Waleswood Addition has caused the same to be surveyed and platted as FIRE STATION NO. 2 FIRST ADDITION and does hereby donate and dedicate to the public for public use forever the street, avenues and easements for drainage and utility purposes as shown on this plat.

IN WITNESS WHEREOF said City of Bloomington, a municipal corporation, has caused these presents to be signed by its proper officers and the seal of the City of Bloomington to be hereunto affixed this _____ day of _____, 197__.

Signed: _____ CITY OF BLOOMINGTON
Its Mayor _____ Its Manager

STATE OF MINNESOTA
COUNTY OF HENNEPIN

The foregoing instrument was acknowledged before me this _____ day of _____, 197__ by Robert M. Benedict, its Mayor, and John G. Pidgeon, its Manager, of said City of Bloomington, a municipal corporation, on behalf of said corporation.

Notary Public, Hennepin County, Minnesota
My Commission Expires _____

I HEREBY CERTIFY that I have surveyed and platted the property described on this plat as FIRE STATION NO. 2 FIRST ADDITION; that this plat is a correct representation of said survey; that all distances are correctly shown on said plat in feet and hundredths of a foot; that all monuments have been correctly placed in the ground as shown on said plat; that the outside boundary lines are correctly designated; and, that there are no wet lands to be designated on said plat.

Arvid T. Bodin, Land Surveyor
Minnesota Registration No. 9396

STATE OF MINNESOTA
COUNTY OF HENNEPIN

The foregoing instrument was acknowledged before me this _____ day of _____, 197__ by Arvid T. Bodin, Land Surveyor.

Notary Public, Hennepin County, Minnesota
My Commission Expires _____

BLOOMINGTON, MINNESOTA
This plat of FIRE STATION NO. 2 FIRST ADDITION was approved and accepted by the City of Bloomington, Minnesota, at the regular meeting thereof, held this _____ day of _____, 197__.

CITY OF BLOOMINGTON
By: _____ Its Mayor By: _____ Its Manager

FINANCE DIVISION, Hennepin County, Minnesota
I hereby certify that there are no delinquent taxes for all years prior to 197__ for land described on this plat.


Dated this _____ day of _____, 197__.
Vernon T. Hoppe, Director By: _____ Tax Clerk

COUNTY SURVEYOR, Hennepin County, Minnesota
Pursuant to Chapter 810, Minnesota Laws of 1969, this plat has been approved this _____ day of _____, 197__.

By: Alver R. Freeman, Hennepin County Surveyor

REGISTER OF DEEDS, Hennepin County, Minnesota
I hereby certify that the within plat of FIRE STATION NO. 2 FIRST ADDITION was filed for record in this office, this _____ day of _____, 197__, at _____ o'clock _____ m. and was recorded in Book _____ of Plats, Page _____, and that the two copies were compared with the official plat and were found to be true and correct copies thereof.

Wayne A. Johnson, Register of Deeds By: _____ Deputy

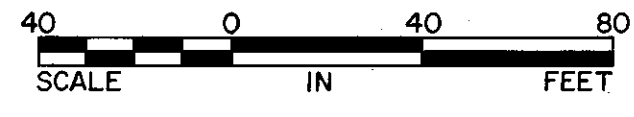

○ DENOTES IRON MONUMENT
BEARINGS SHOWN ARE ASSUMED