

GREENWAY

KNOW ALL MEN BY THESE PRESENTS: That Inland Construction Corp., a Minnesota Corporation, owner and proprietor, and The First National Bank of Saint Paul, a United States Corporation, mortgagee of the following described property situated in the County of Hennepin, State of Minnesota to wit:

Lot 2, Block 1, Tarnhill, according to the plat thereof on file or of record in the office of the Registrar of Titles, Hennepin County, Minnesota.

Have caused the same to be surveyed and platted as GREENWAY and do hereby donate and dedicate to the public for public use forever the drainage and utility easements as shown on this plat.

In witness whereof said Inland Construction Corp., has caused these presents to be signed by its proper officer and its corporate seal to be hereunto affixed this 6th day of November, 1973.

And The First National Bank of Saint Paul, has caused these presents to be signed by its proper officers and its corporate seal to be hereunto affixed this 6th day of November, 1973.

INLAND CONSTRUCTION CORP.
Clyde E. Pemble, President
Clyde E. Pemble

THE FIRST NATIONAL BANK OF SAINT PAUL
Robert J. Simon, Asst. Vice Pres.
Gregory J. Brank, Real Estate Officer

State of Minnesota
County of Hennepin

The foregoing instrument was acknowledged before me this 6th day of November, 1973, by Clyde E. Pemble, President of Inland Construction Corp., a Minnesota Corporation, on behalf of the corporation.

Marvin D. Griffith
Notary Public Hennepin County, Minnesota
My Commission Expires MARVIN D. GRIFFITH
Notary Public, Hennepin Cnty, Minn.
My commission expires May 18, 1979

State of Minnesota
County of Ramsey

The foregoing instrument was acknowledged before me this 6th day of November, 1973, by Robert J. Simon and Gregory J. Brank, Asst. Vice President and Real Estate Officer, respectively, of The First National Bank of Saint Paul, a United States Corporation on behalf of the corporation.

M. Sue Lind
Notary Public Ramsey County, Minnesota
My Commission Expires M. SUE LIND
NOTARY PUBLIC - MINNESOTA
RAMSEY COUNTY
My Commission Expires May 17, 1980

I hereby certify that I have surveyed the property described on this plat as GREENWAY, that this plat is a true and correct representation of the survey, that all distances are correctly shown on the plat in feet and hundredths of a foot, that all monuments have been correctly placed in the ground as shown, that the outside boundary lines are correctly designated on the plat, and there are no public highways to be designated.

Gordon L. Christenson
Gordon L. Christenson, Land Surveyor
Minnesota Registration No. 9293

State of Minnesota
County of Scott

The foregoing instrument was acknowledged before me this 6th day of November, 1973, by Gordon L. Christenson.


Robert J. Peters
Notary Public Scott County, Minnesota
My Commission Expires MAR. 15, 1977

This plat of GREENWAY was approved and accepted by the City Council of Bloomington, Minnesota at a regular meeting thereof held this ___ day of ___ A.D., 1973.

CITY COUNCIL OF BLOOMINGTON, MINNESOTA
by _____ Mayor by _____ Manager

Pursuant to Chapter 810, Minnesota Laws of 1969, this plat has been approved this ___ day of ___ A.D., 1973.


by
Elmer J. Peterson
Hennepin County Surveyor

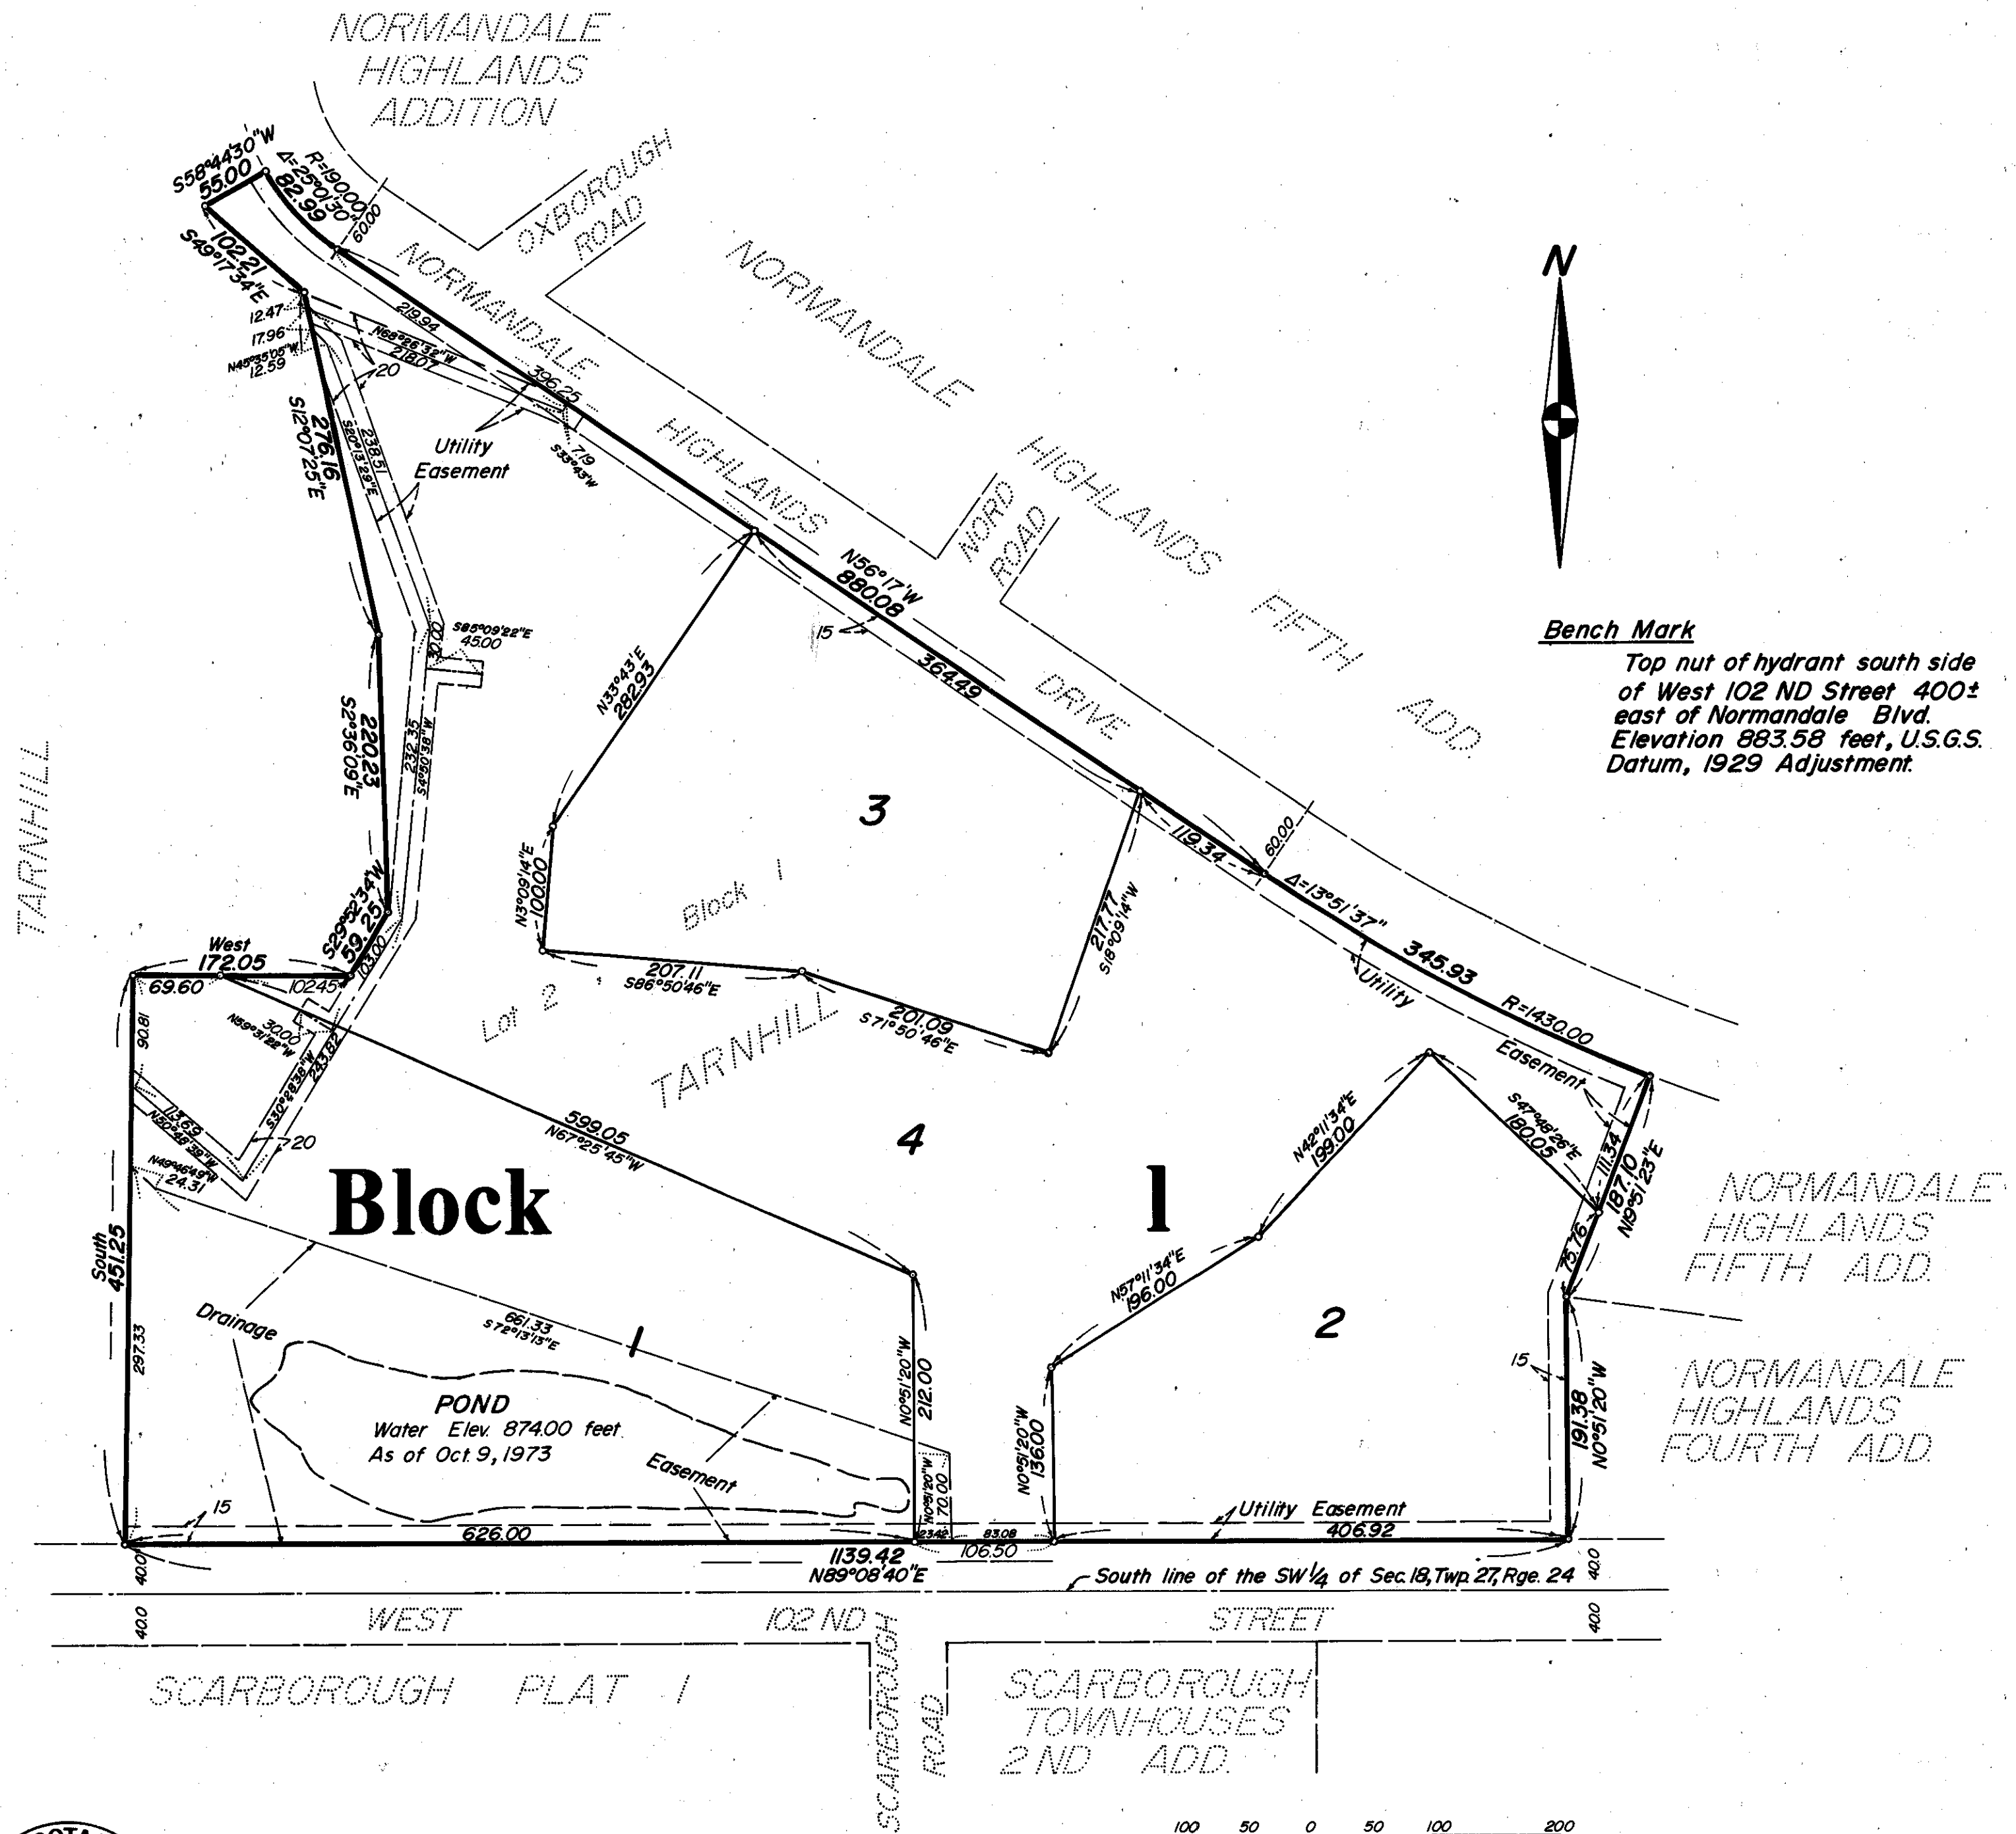

Bench Mark
Top nut of hydrant south side of West 102nd Street 400± east of Normandale Blvd. Elevation 883.58 feet, U.S.G.S. Datum, 1929 Adjustment.



•Denotes iron monument
Marked R.L.S. 9293

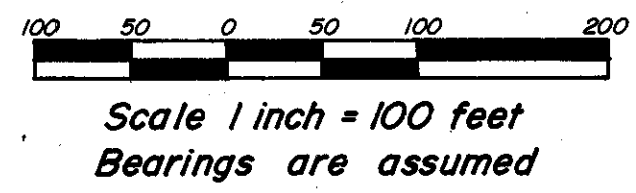

October 1973