


HILL TOP VIEW

ADDITION
Hennepin County

TAXES PAID ON THE
DESCRIBED PROPERTY FOR 1932
JUN 4 1933
AL. P. ERICKSON, AUDITOR
COUNTY TREAS.

H-9
Henny Bogert
COUNTY TREAS.

OFFICE OF THE REGISTER OF TITLES
Hennepin County, Minnesota
This within Plat of Hill Top View
was filed in this office this
1st day of June A.D. 1933, at 9:55 o'clock P.M.
August 11, 1933
Register of Titles

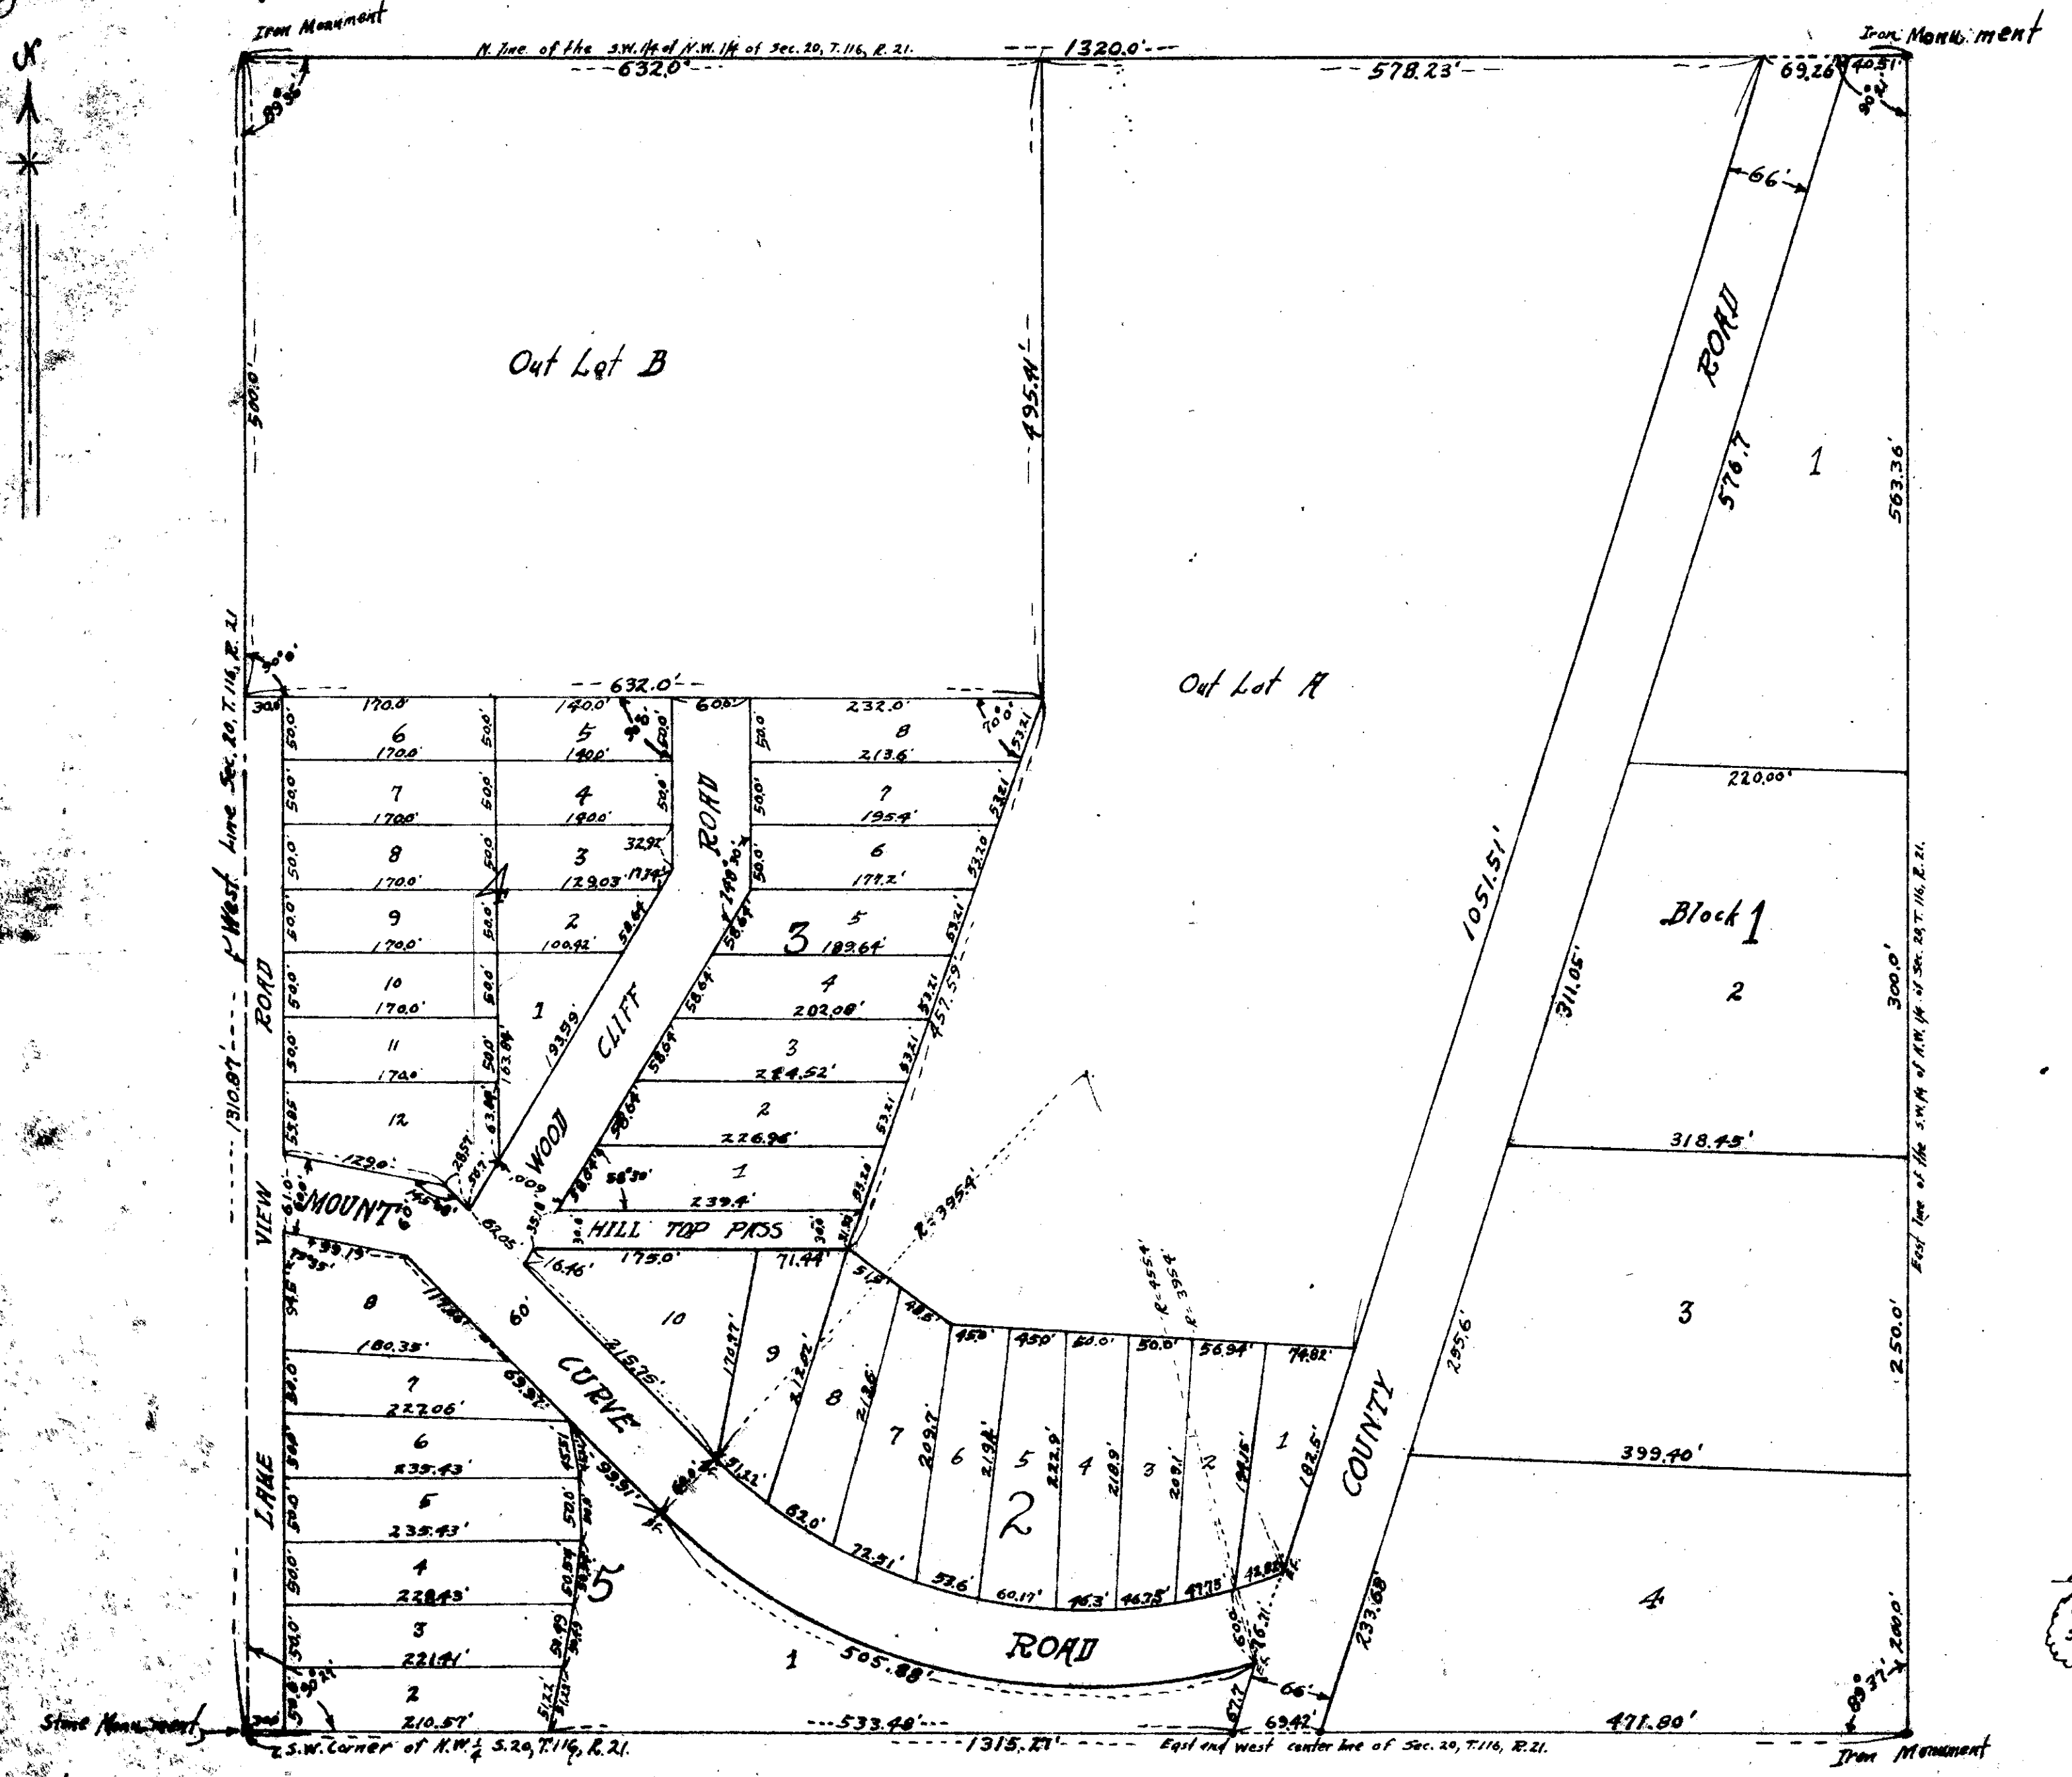


KNOW ALL MEN BY THESE PRESENTS that we the owners of the hereinafter described property Branson-Erickson, Incorporated a corporation incorporated under the laws of Minnesota, at the County of Hennepin, State of Minnesota, To-wit:

The Southwest One-Quarter (S.W. 1/4) of the Northwest One-Quarter (N.W. 1/4), Section Twenty (20), Township One-Hundred-Sixteen (116), Range Twenty-One (21), West of the Fifth (5th) principal Meridian.

Have caused the above premises to be laid out & platted into Lots, Blocks & Streets as shown on this sheet & the same to be known as HILL TOP VIEW Addition, and we hereby dedicate for public use forever all Streets shown on said PLAT.

Witness our hand & seal this 28th day of May A.D. 1931.
for Branson-Erickson Incorporated
President Oscar Branson
Secretary John G. Erickson

State of Minnesota } s.s.
County of Hennepin }
On this 28th day of May A.D. 1931, before me personally appeared Oscar Branson & John G. Erickson, to me personally known, who, being each by me duly sworn did say that they are respectively the President & Secretary of Branson-Erickson Incorporated the corporation named in the foregoing instrument & that the seal affixed to said instrument is the corporate seal of said corporation & that said instrument was signed & sealed in behalf of said corporation by authority of its Board of Directors & said Oscar Branson & John G. Erickson acknowledged said instrument to be their own free act & deed of said corporation.
Notary public Hennepin County Minnesota
my commission expires April 6, 1935.

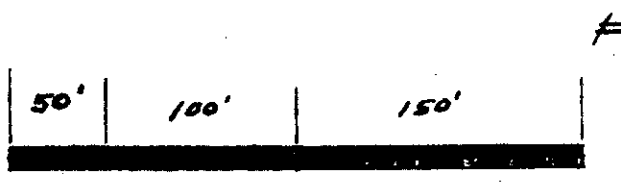

This plat approved by the Board of County Commissioners of the County of Hennepin, Minnesota, at a meeting held this 7th day of June A.D. 1933.
Attest Al. P. Erickson, County Auditor
By N. H. Schepers, Deputy
Chairman, Board of County Commissioners Arthur J. Root
as Frank Munn
can be seen

State of Minnesota } s.s.
County of Hennepin }

I hereby certify that I have surveyed the land described in the dedication on this sheet & divided the same into Lots & Blocks as shown on said plat which correctly shows such division, that said Lots & Blocks are numbered & lettered in progressive numbers & letters, that the dimensions of all lots & the width of all Streets are correctly shown in figures denoting feet & decimals of a foot, that the monuments for the guidance of future surveys have been placed in the ground as shown on said Plat, that the topography of the ground is correctly shown, that the outside boundaries of the land are correctly shown on said plat, that there are no wet lands or public highways to be designated on said plat other than is thereon shown.

Subscribed and sworn before me this 28th day of May A.D. 1931.
Notary public Hennepin County Minnesota my commission expires April 6, 1935.