


HILLCREST REARRANGEMENT

R.T. DOC. NO. _____

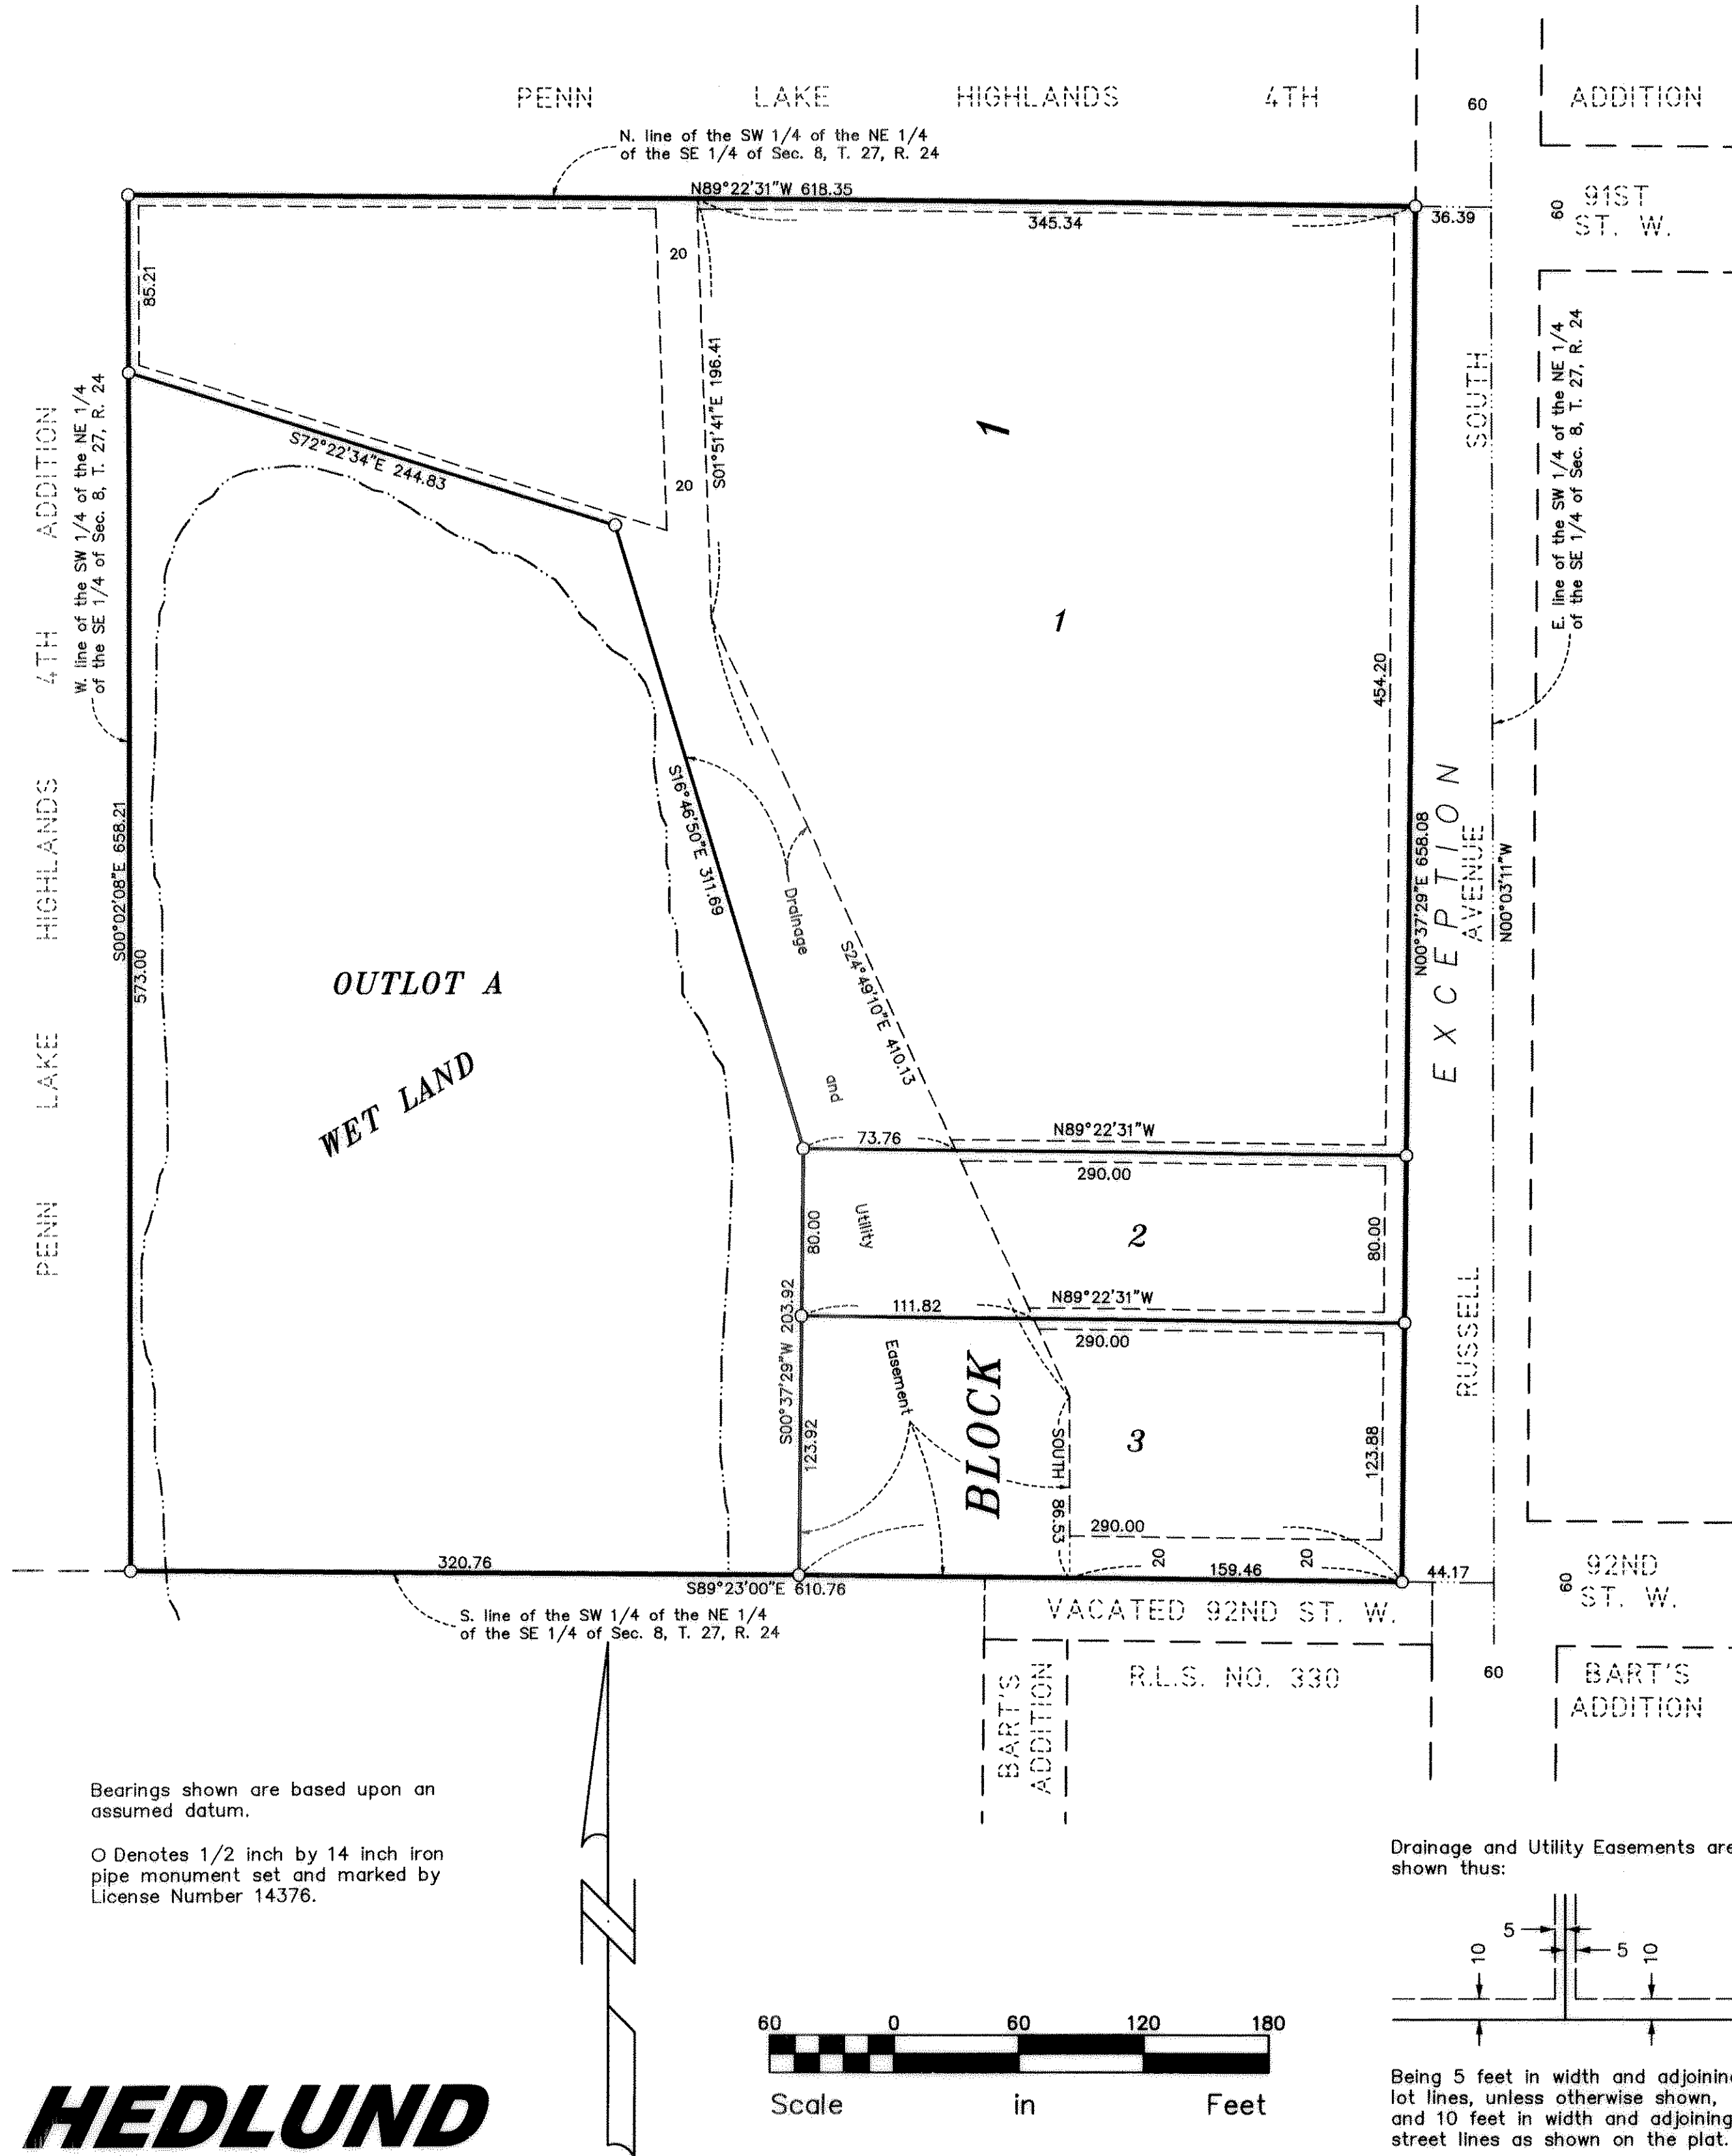

KNOW ALL MEN BY THESE PRESENTS: That Hillcrest United Methodist Church, a Minnesota non-profit corporation, fee owner of the following described property situated in the County of Hennepin, State of Minnesota, to wit:

The Southwest Quarter of the Northeast Quarter of the Southeast Quarter of Section 8, Township 27, Range 24, except that part taken for Russell Avenue South.

Has caused the same to be surveyed and platted as HILLCREST REARRANGEMENT and does hereby donate and dedicate to the public for public use forever the drainage and utility easements as shown on this plat.

In witness whereof said Hillcrest United Methodist Church, a Minnesota non-profit corporation has caused these presents to signed by its proper officer this 5th day of September, 2002.

HILLCREST UNITED METHODIST CHURCH


Jodi Demaray, President of Trustees

STATE OF MINNESOTA
COUNTY OF Dakota

The foregoing instrument was acknowledged before me this 5th day of September, 2002, by Jodi Demaray the President of Trustees, of Hillcrest United Methodist Church, a Minnesota non-profit corporation, on behalf of the corporation.

Jerry D. Fox

Notary Public, Dakota County, Minnesota
My Commission Expires Jan 31, 2005

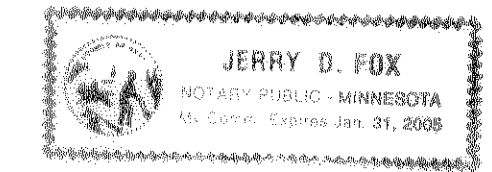

I hereby certify that I have surveyed and platted the property described on this plat as HILLCREST REARRANGEMENT; that this plat is a correct representation of said survey; that all distances are correctly shown in feet and hundredths of a foot; that all monuments have been correctly placed in the ground as shown on said plat; that the outside boundary lines are correctly designated on said plat, and that there are no public highways to be designated on said plat.

Jeffrey D. Lindgren

Jeffrey D. Lindgren, Land Surveyor
Minnesota License Number 14376

**STATE OF MINNESOTA
COUNTY OF DAKOTA**

The foregoing surveyor's certificate was acknowledged before me this 5th day of September, 2002 by Jeffrey D. Lindgren, Land Surveyor.

Romelle F. Hedlund

Notary Public, Dakota County, Minnesota
My Commission Expires January 31, 2005



BLOOMINGTON, MINNESOTA

This plat of HILLCREST REARRANGEMENT was approved and accepted by the City Council of Bloomington, Minnesota at a regular meeting thereof held on this _____ day of _____, 200__. If applicable, the written comments and recommendations of the Commissioner of Transportation and the County Highway Engineer have been received by the city or the prescribed 30 day period has elapsed without receipt of such comments and recommendations, as provided by Minnesota Statutes, Section 505.03, Subdivision 2.

CITY COUNCIL OF BLOOMINGTON, MINNESOTA

By: _____ Mayor By: _____ Manager

TAXPAYER SERVICES DEPARTMENT, HENNEPIN COUNTY, MINNESOTA

I hereby certify that taxes payable in _____ and prior years have been paid in full for all land described on this plat.

Dated this _____ day of _____, 200__.

Patrick H. O'Connor, Hennepin County Auditor By: _____ Deputy

SURVEY DIVISION, HENNEPIN COUNTY, MINNESOTA

Pursuant to MINN. STAT. Sec. 383B.565 (1969), this plat has been approved this _____ day of _____, 200__.

William P. Brown, Acting Hennepin County Surveyor By: _____

REGISTRAR OF TITLES, HENNEPIN COUNTY, MINNESOTA

I hereby certify that the within plat of HILLCREST REARRANGEMENT was filed for record in this office this _____ day of _____, 200__ at _____ o'clock _____ M.

Michael H. Cunniff, Registrar of Titles By: _____ Deputy

