

HUSTON ADDITION

R.T. DOC. NO. _____

KNOW ALL MEN BY THESE PRESENTS: That Phillip L. Huston and Constance M. Huston, his wife, owners and proprietors and Imperial Federal Savings Association, a United States Corporation, mortgagee, and Kathleen M. Hartssock, mortgagee, of the following described property situate in the County of Hennepin, State of Minnesota to wit:


Lot 5, Block 1, "Glen Wilding", according to the plat thereof on file or of record in the office of the Registrar of Titles in and for said County.

Have caused the same to be surveyed and platted as HUSTON ADDITION and do hereby donate and dedicate to the public for public use forever the Easements for utility and drainage purposes as shown on the plat. In witness whereof said Phillip L. Huston and Constance M. Huston, his wife, have hereunto set their hands this 9th day of December, 1993. In witness whereof said Imperial Federal Savings Association, a United States Corporation, has caused these presents to be signed by its proper officers this _____ day of _____, 1993. In witness whereof said Kathleen M. Hartssock has hereunto set her hand this 9th day of December, 1993.

SIGNED: by Phillip L. Huston by Constance M. Huston
by Kathleen M. Hartssock
Phillip L. Huston Constance M. Huston
Kathleen M. Hartssock

IMPERIAL FEDERAL SAVINGS ASSOCIATION
by _____ its _____ by _____ its _____

STATE OF MINNESOTA
COUNTY OF HENNEPIN The foregoing instrument was acknowledged before me this 9th day of December, 1993, by Phillip L. Huston and Constance M. Huston, his wife.

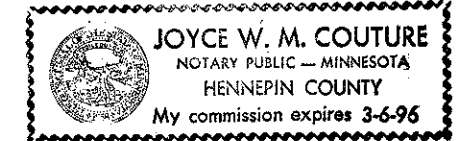


Joyce W. M. Couture
Notary Public, Hennepin County, Minnesota
My commission expires 3/6/96

STATE OF CALIFORNIA
COUNTY OF _____ The foregoing instrument was acknowledged before me this _____ day of _____, 1993, by _____ its _____ and by _____ its _____ of _____
Imperial Federal Savings Association, a United States Corporation, on behalf of said corporation.

Notary Public, _____ County, California
My commission expires _____

STATE OF MINNESOTA
COUNTY OF HENNEPIN The foregoing instrument was acknowledged before me this 9th day of December, 1993, by Kathleen M. Hartssock.

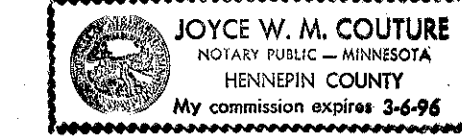


Joyce W. M. Couture
Notary Public, Hennepin County, Minnesota
My commission expires 3/6/96

I hereby certify that I have surveyed and platted the property described on this plat as HUSTON ADDITION; that this plat is a true and correct representation of said survey; that all distances are correctly shown on the plat in feet and hundredths of a foot; that all monuments have been correctly placed in the ground as shown; that the outside boundary lines are correctly designated on this plat and that there are no wet lands as defined in Minnesota Statutes Sec. 505.02, Subd. 1 or public highways to be designated on this plat.

Larry R. Couture
Larry R. Couture, Land Surveyor
Minnesota License No. 9018

STATE OF MINNESOTA
COUNTY OF HENNEPIN The foregoing instrument was acknowledged before me this 9th day of December, 1993, by Larry R. Couture, Land Surveyor.

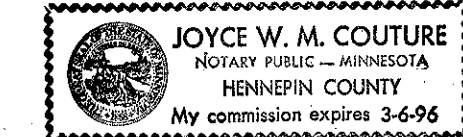

Joyce W. M. Couture
Notary Public, Hennepin County, Minnesota
My Commission expires 3/6/96

CITY OF BLOOMINGTON, Minnesota
This plat of HUSTON ADDITION was approved and accepted by the City Council of the City of Bloomington, Minnesota, at a regular meeting thereof held this _____ day of _____, 1993. If applicable the written comments and recommendations of the Commissioner of Transportation and the County Highway Engineer have been received by the City or the prescribed 30 day period has elapsed without receipt of such comments or recommendations, as provided by Minnesota Statutes, Section 505.03, Subdivision 2.

CITY COUNCIL OF THE CITY OF BLOOMINGTON, MINNESOTA
by _____ Mayor by _____ Manager

PROPERTY TAX AND PUBLIC RECORDS DEPARTMENT, Hennepin County, Minnesota
I hereby certify that taxes payable in _____ and prior years have been paid for lands described on this plat. Dated this _____ day of _____, 1993.


Patrick H. O'Connor, Hennepin County Auditor by _____ Deputy

SURVEY DIVISION, Hennepin County, Minnesota
Pursuant to MINN. STAT. Sec. 383B.565 (1969), this plat has been approved this _____ day of _____, 1993.

Gary F. Caswell, Hennepin County Surveyor by _____

REGISTRAR OF TITLES, Hennepin County, Minnesota
I hereby certify that the within plat of HUSTON ADDITION was filed in this office this _____ day of _____, 1993, at _____ o'clock _____ M.

R. Dan Carlson, Registrar of Titles. by _____ Deputy

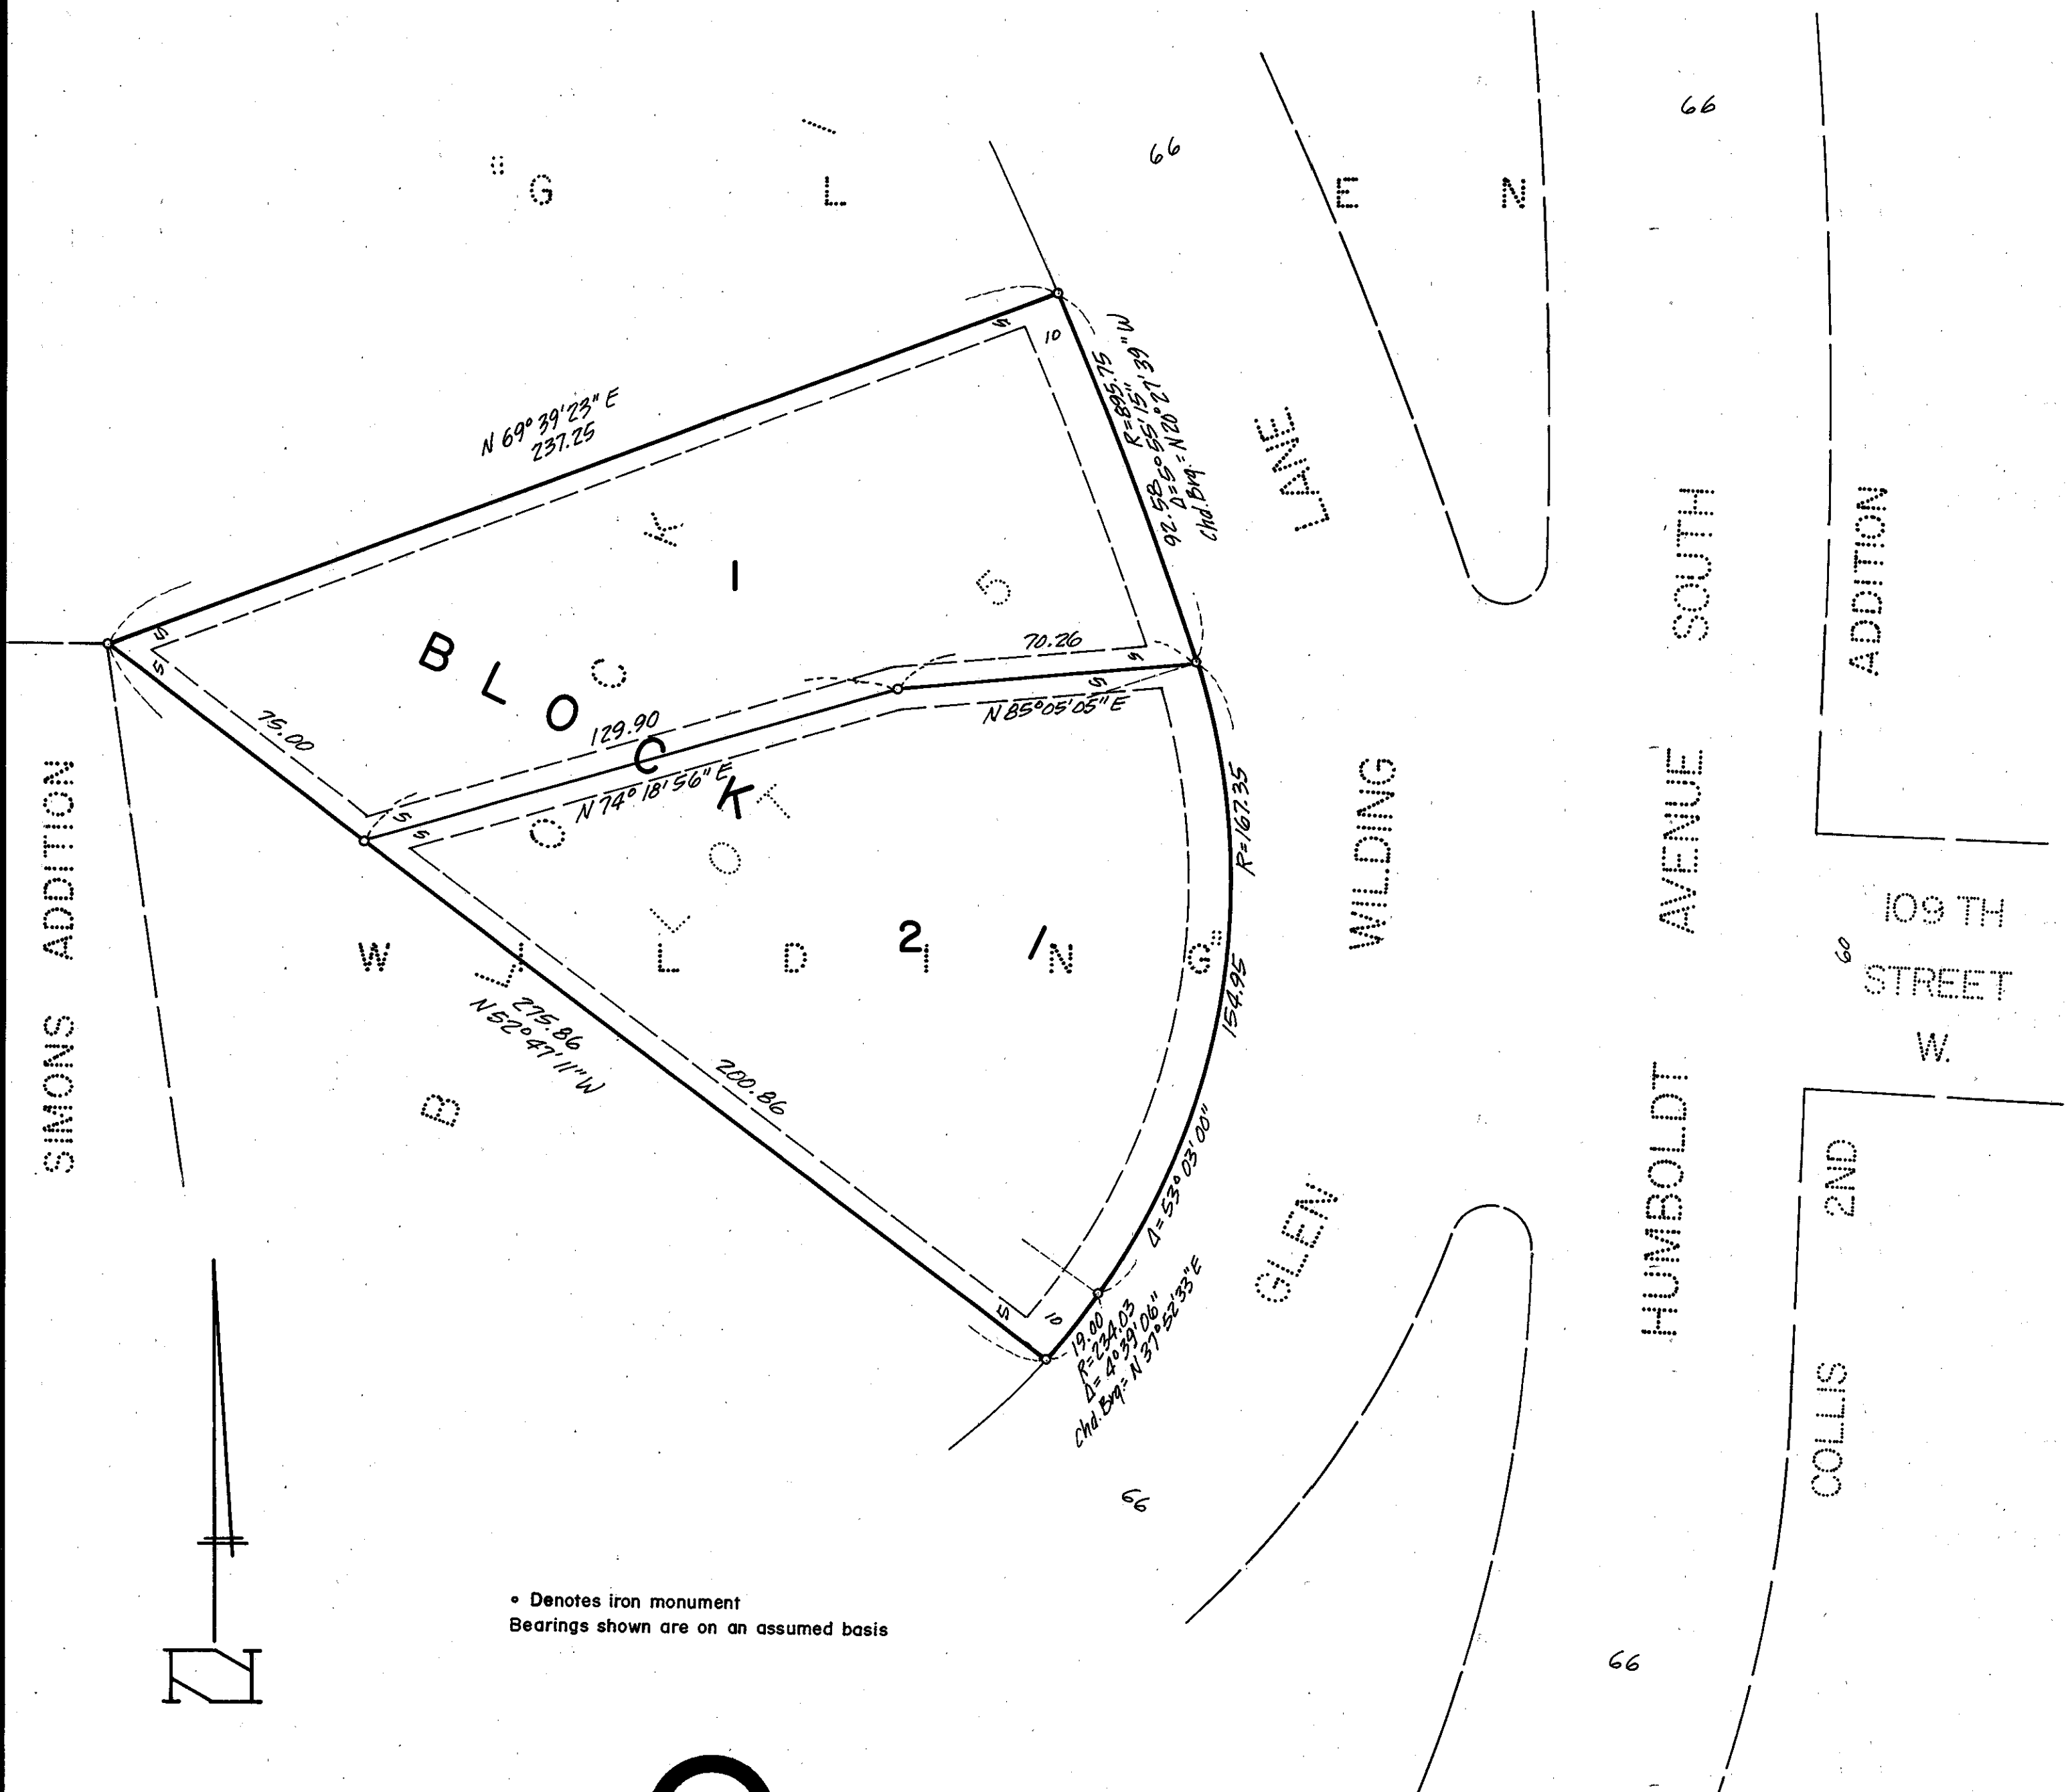

• Denotes iron monument
Bearings shown are on an assumed basis

