


# HYLAND HILLS 9TH ADDITION

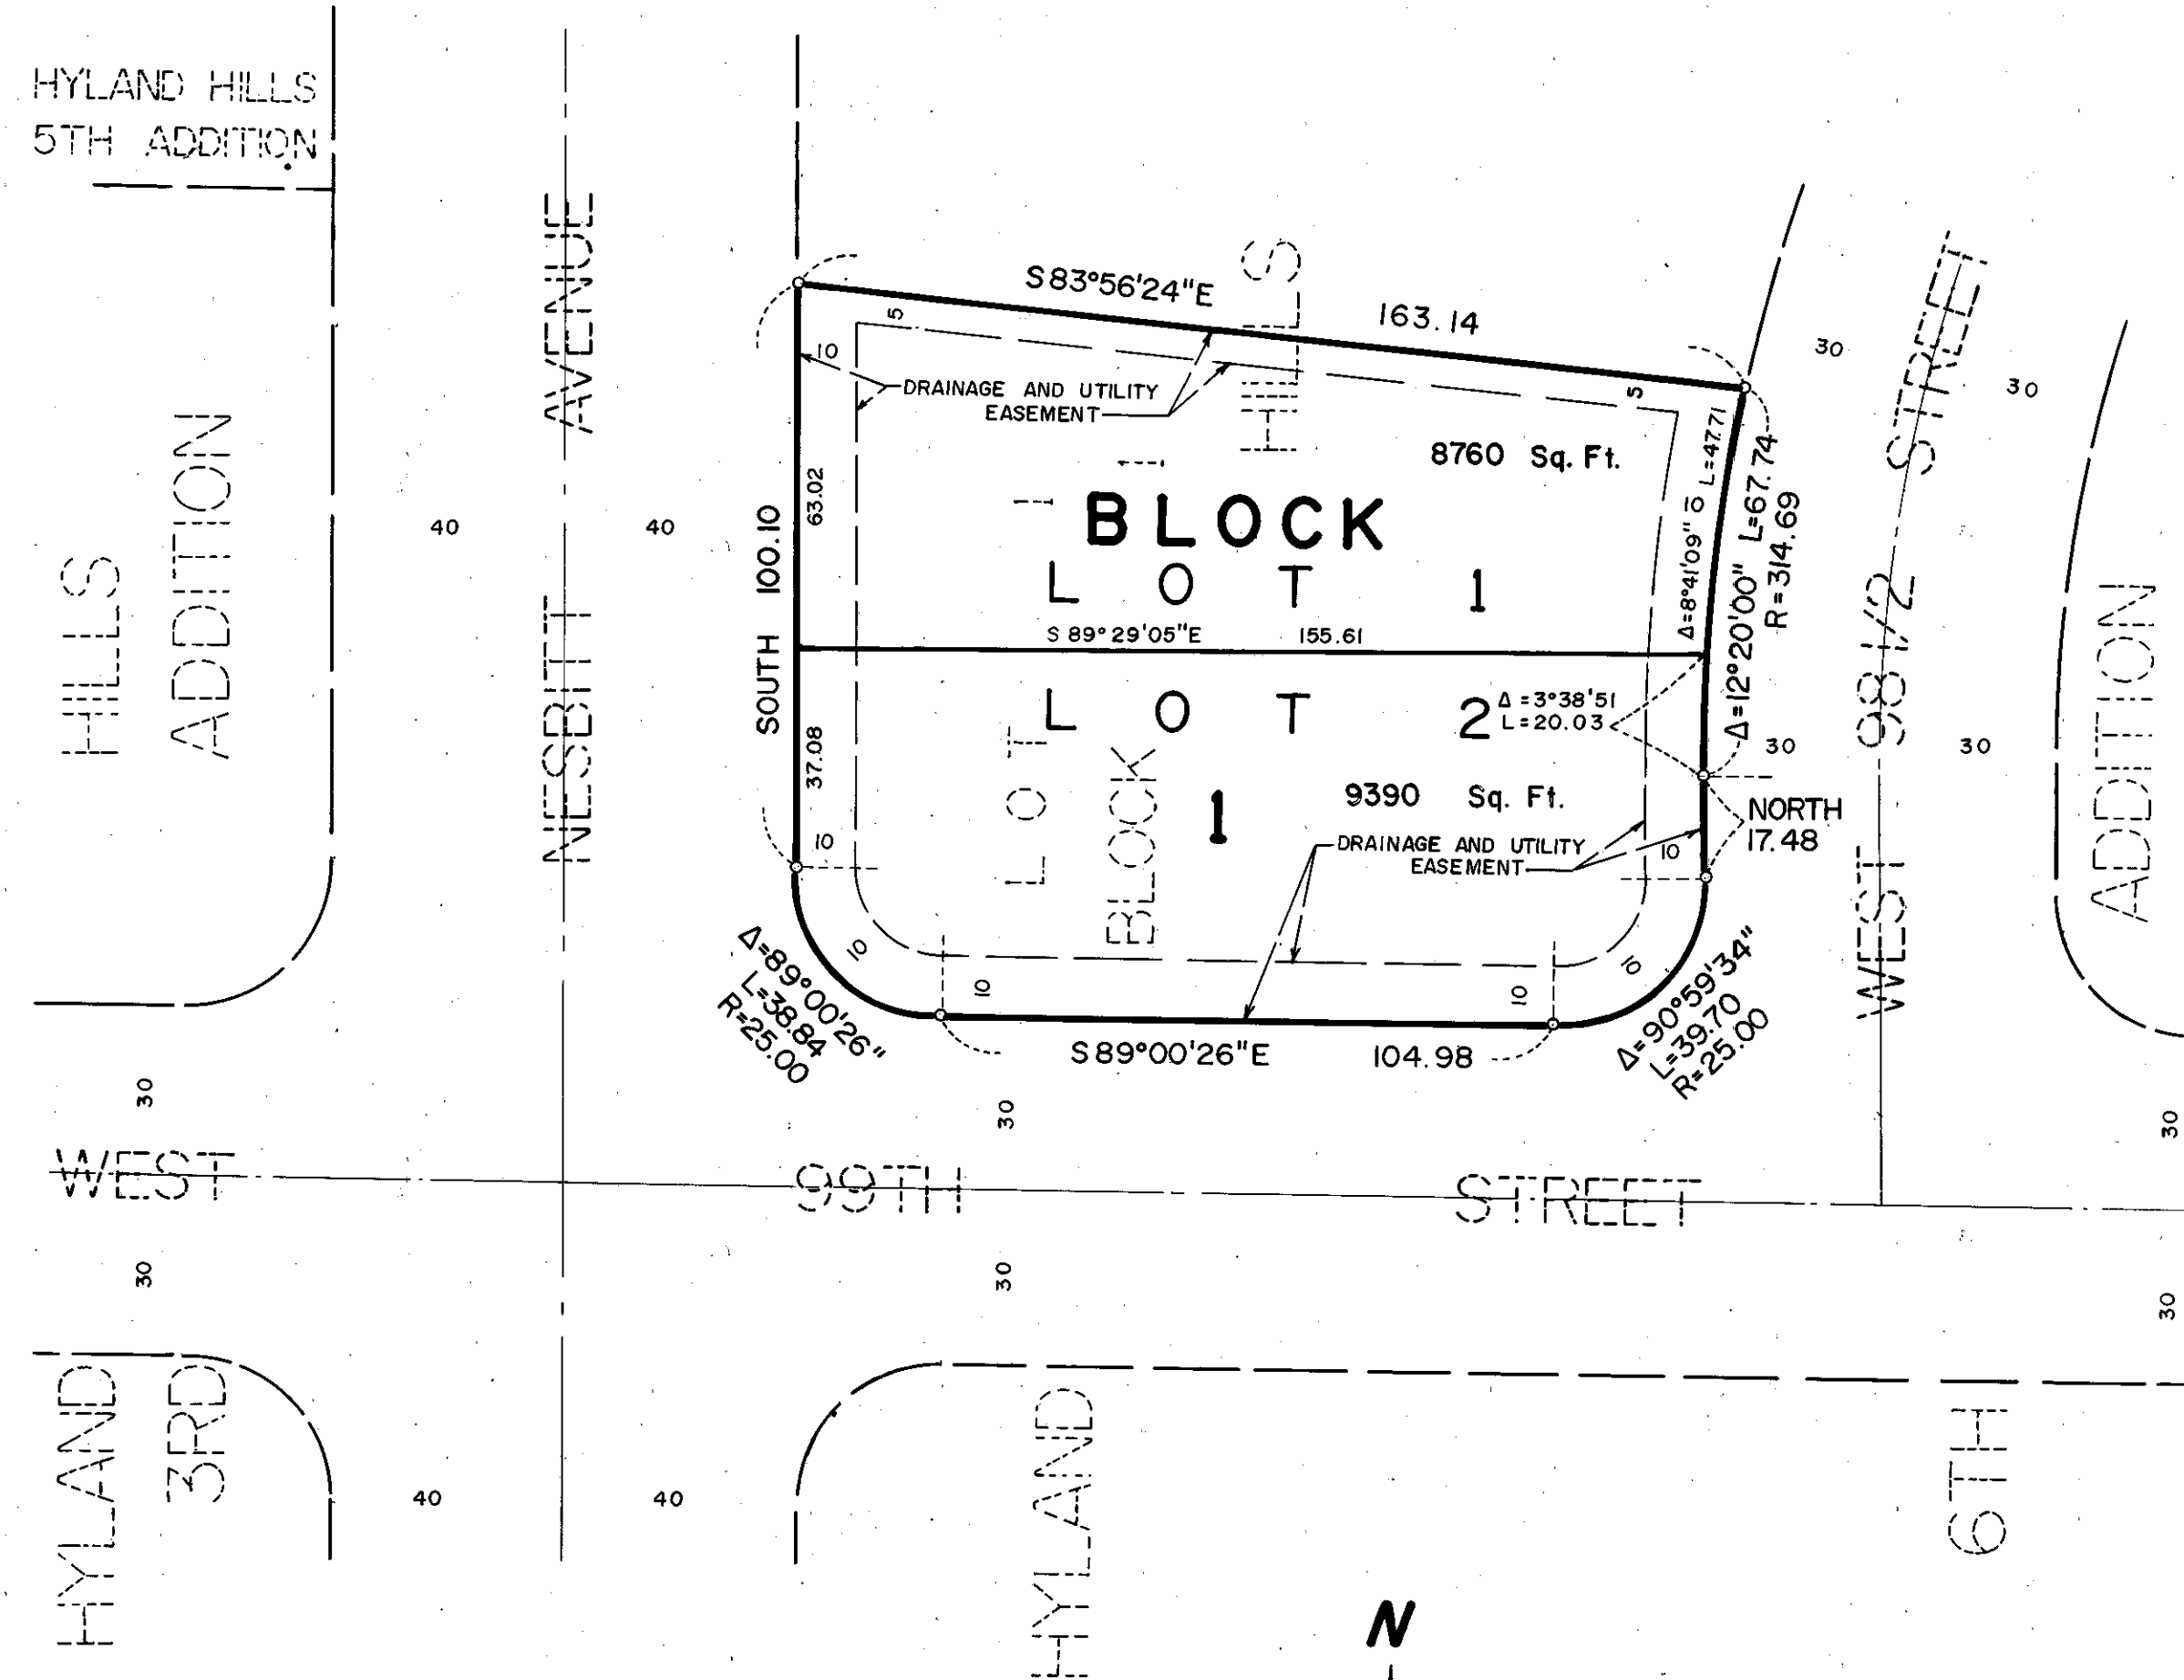

KNOW ALL MEN BY THESE PRESENTS: That Richard G. Revord, Personal Representative of the Estate of Otto C. Winzen, Decedent, and Marion G. Winzen, spouse of Otto C. Winzen, Decedent and not remarried, owners and proprietors and MARVIN H. ANDERSON CONSTRUCTION CO., a Minnesota Corporation, contract purchaser of the following described property situated in the County of Hennepin, State of Minnesota, to wit:

Lot 1, Block 1, HYLAND HILLS 6TH ADDITION, according to the recorded plat thereof, Hennepin County, Minnesota.

Have caused the same to be surveyed and platted as HYLAND HILLS 9TH ADDITION and do hereby donate and dedicate to the public, for public use forever, the drainage and utility easements as shown on said plat.


In witness whereof said MARVIN H. ANDERSON CONSTRUCTION CO., a Minnesota Corporation, has caused these presents to be signed by its proper officers and its corporate seal to be hereunto affixed this 20TH day of MAY, 19 81.

And in witness whereof said Richard G. Revord, Personal Representative of the Estate of Otto C. Winzen, Decedent, and Marion G. Winzen, spouse of Otto C. Winzen, Decedent and not remarried, have set their hands and seals this 3RD day of JUNE, 19 81.

MARVIN H. ANDERSON CONSTRUCTION CO.  
 SIGNED: Marvin H. Anderson its PRESIDENT Norman C. Soderman its VICE-PRESIDENT  
 SIGNED: Richard G. Revord Marion G. Winzen

STATE OF MINNESOTA  
 COUNTY OF HENNEPIN


The foregoing instrument was acknowledged before me this 20TH day of MAY, 19 81 by MARVIN D. GRANT its PRESIDENT and NORMAN C. SODERMAN its VICE-PRESIDENT of said MARVIN H. ANDERSON CONSTRUCTION CO., a Minnesota Corporation on behalf of said corporation.

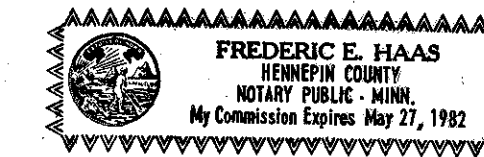

Frederic E. Haas  
 Notary Public, HENNEPIN County, Minnesota  
 My Commission Expires MAY 27, 1982

STATE OF MINNESOTA  
 COUNTY OF HENNEPIN

The foregoing instrument was acknowledged before me this 3RD day of JUNE, 19 81 by Richard G. Revord, Personal Representative of the Estate of Otto C. Winzen, Decedent, and Marion G. Winzen, spouse of Otto C. Winzen, Decedent and not remarried.

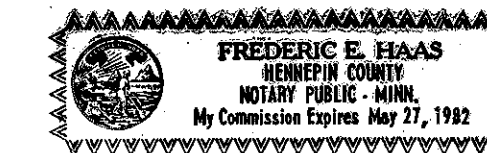


Frederic E. Haas  
 Notary Public, HENNEPIN County, Minnesota  
 My Commission Expires MAY 27, 1982

I hereby certify that I have surveyed and platted the property described on this plat as HYLAND HILLS 9TH ADDITION; that this plat is a correct representation of said survey; that all distances are correctly shown on said plat in feet and hundredths of a foot; that all monuments have been correctly placed in the ground as shown; that the outside boundary lines are correctly designated; and that there are no wetlands or public highways to be designated on said plat.

Edward H. Sunde  
 Edward H. Sunde, Land Surveyor  
 Minnesota Registration No. 8612

STATE OF MINNESOTA  
 COUNTY OF HENNEPIN

The foregoing Surveyor's Certificate was acknowledged before me this 11TH day of MAY, 19 81 by Edward H. Sunde, Land Surveyor, Minnesota Registration No. 8612.

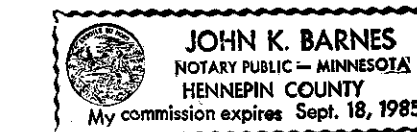

John K. Barnes  
 Notary Public, HENNEPIN County, Minnesota  
 My Commission Expires SEPT. 18, 1985

BLOOMINGTON, MINNESOTA

The plat of HYLAND HILLS 9TH ADDITION was approved and accepted by the City Council of the City of Bloomington, Minnesota at a regular meeting thereof, held this \_\_\_\_\_ day of \_\_\_\_\_, 19 \_\_\_\_\_. If applicable, the written comments and recommendations of the Commissioner of Transportation and the County Highway Engineer have been received by the City or the prescribed 30 day period has elapsed without receipt of such comments and recommendations, as provided by Minn. Statutes, Section 505.03, Subd. 2.

CITY COUNCIL OF BLOOMINGTON, MINNESOTA

BY: \_\_\_\_\_ its Mayor BY: \_\_\_\_\_ its Manager

PROPERTY TAXATION DEPARTMENT, Hennepin County, Minnesota

I hereby certify that there are no delinquent taxes for all years prior to 19 \_\_\_\_ for land described on this plat. Dated this \_\_\_\_\_ day of \_\_\_\_\_, 19 \_\_\_\_.

Vernon T. Hoppe, Director BY: \_\_\_\_\_ Tax Clerk

SURVEY DIVISION, Hennepin County, Minnesota

Pursuant to Chapter 810, Minnesota Laws of 1969, this plat has been approved this \_\_\_\_\_ day of \_\_\_\_\_, 19 \_\_\_\_.

Robert L. Bakka, Hennepin County Surveyor

COUNTY RECORDER, Hennepin County, Minnesota

I hereby certify that the within plat of HYLAND HILLS 9TH ADDITION was filed for record in this office this \_\_\_\_\_ day of \_\_\_\_\_, 19 \_\_\_\_\_, at \_\_\_\_\_ o'clock \_\_\_\_\_ M.

R. Dan Carlson, County Recorder BY: \_\_\_\_\_ Deputy