


INTERNATIONAL AIRPORT PARK 3RD ADDITION

C.R. DOC. NO.

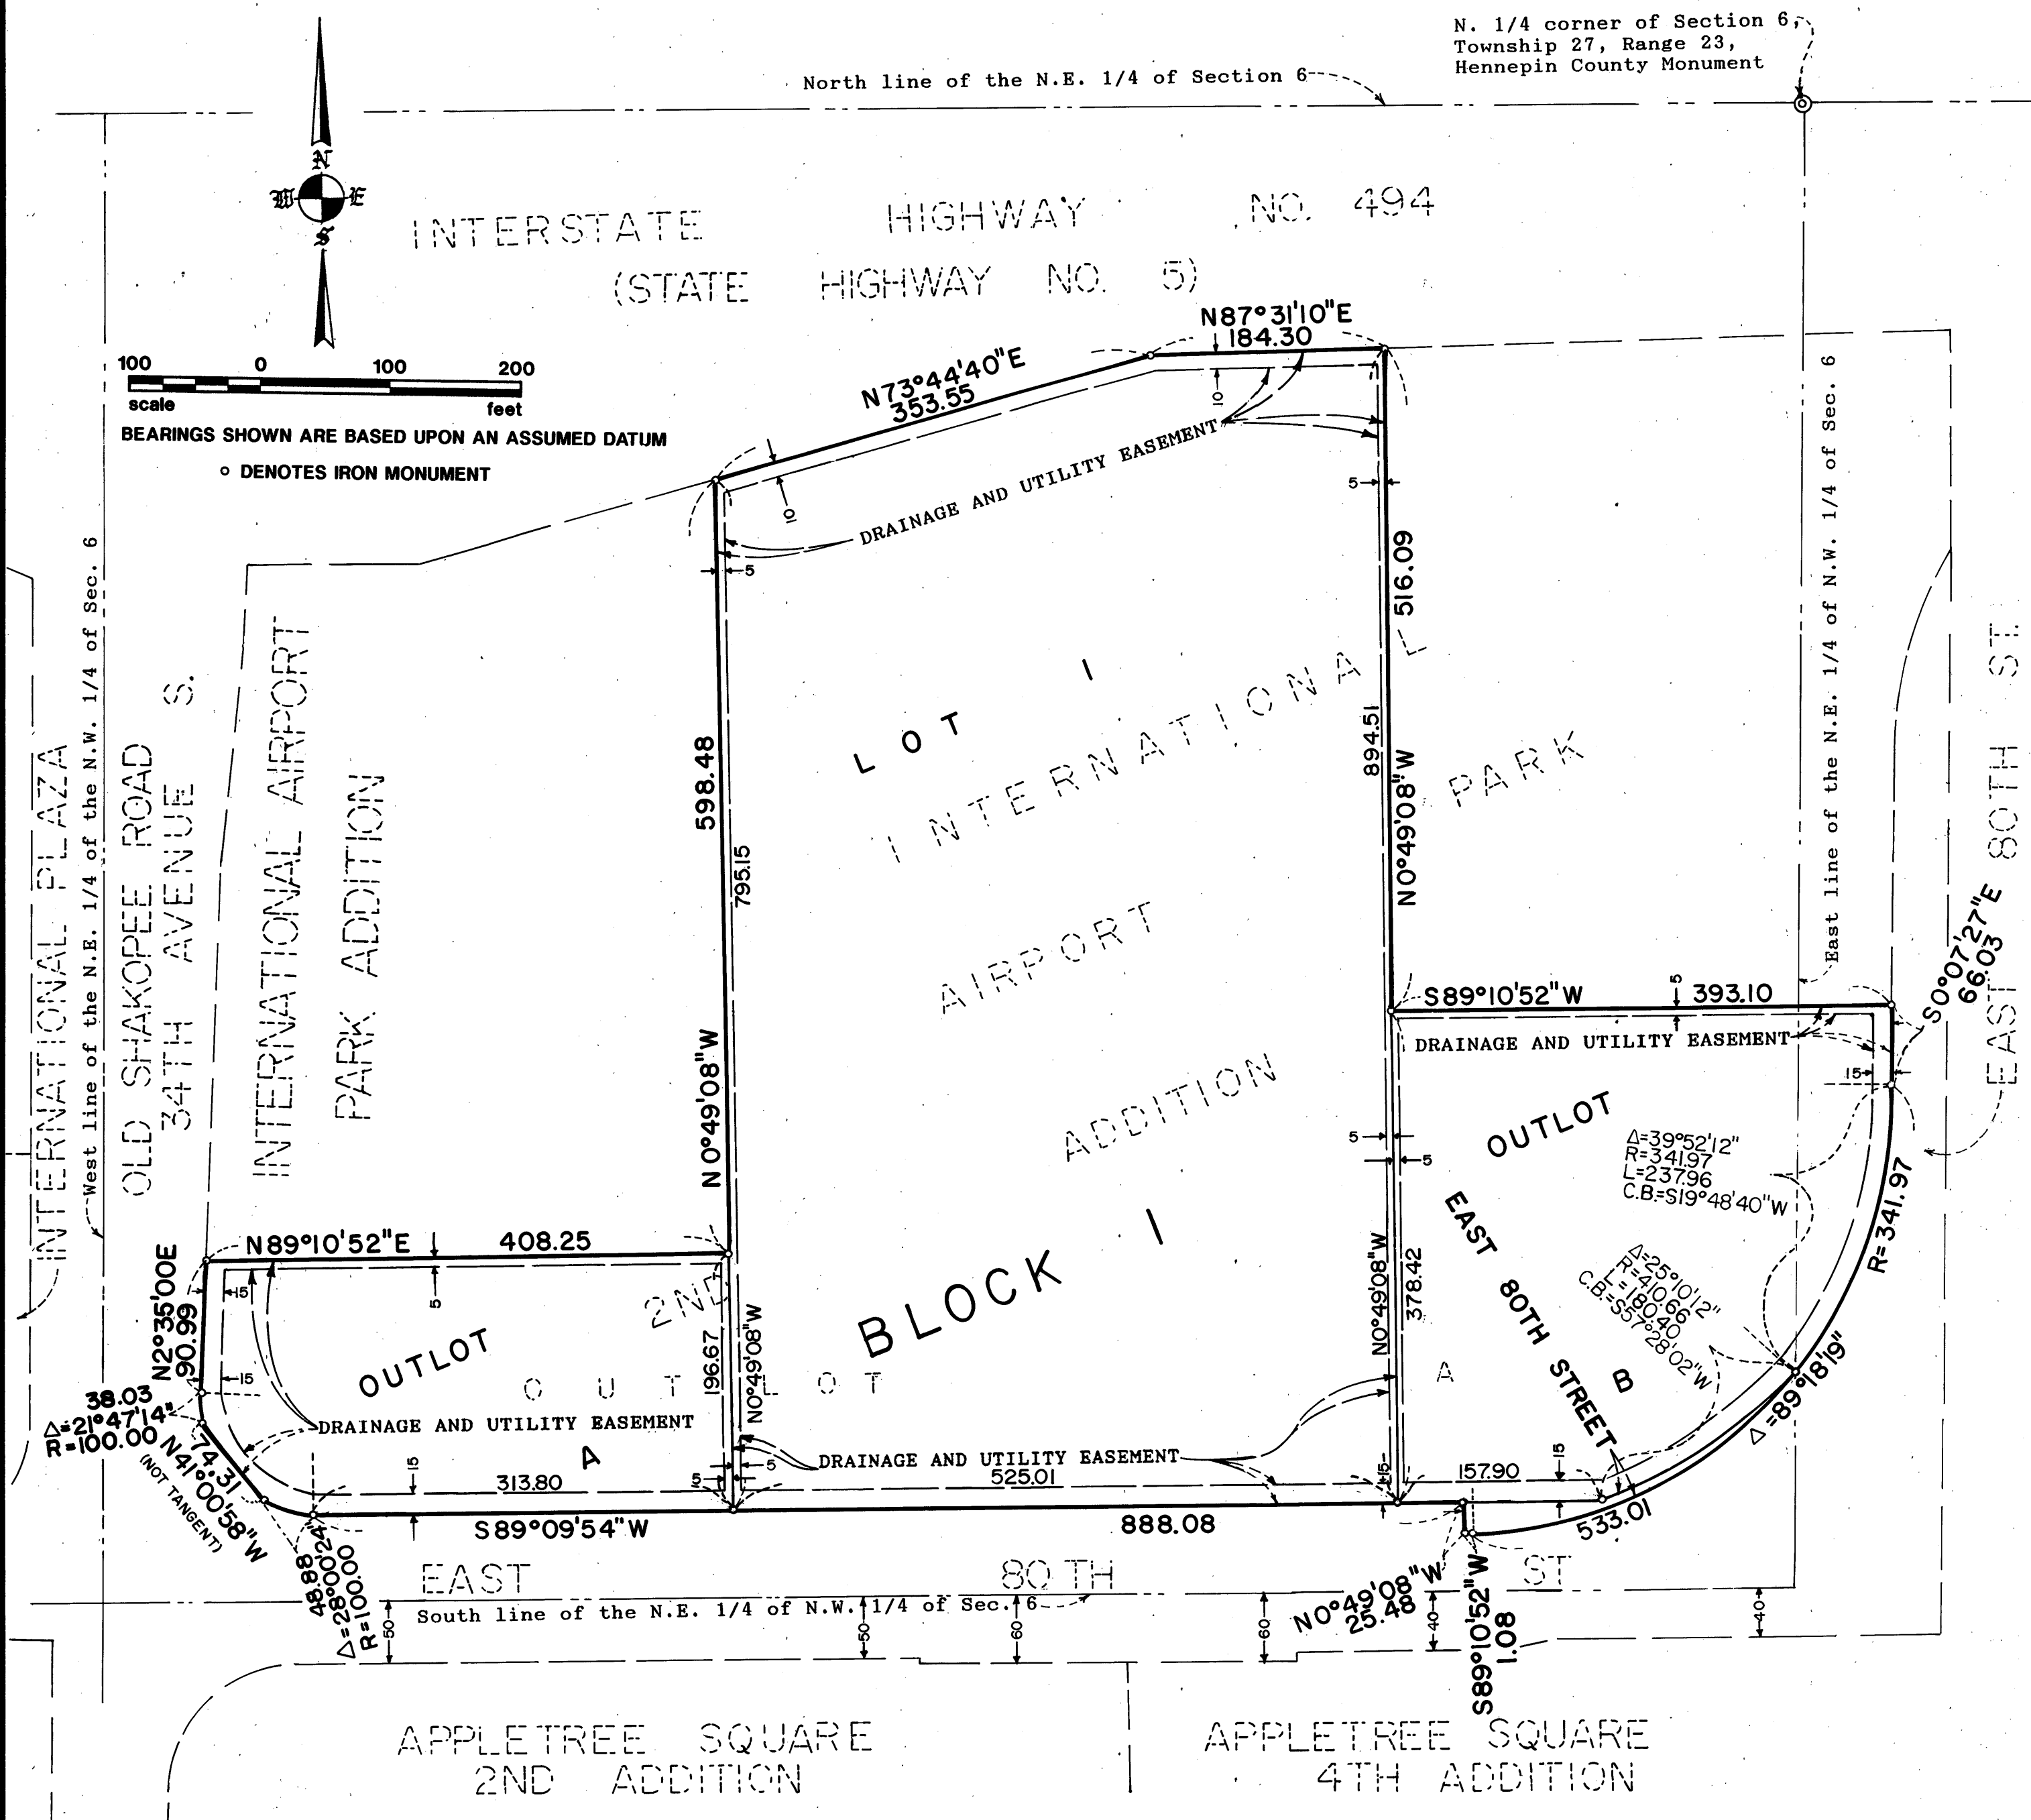

KNOW ALL MEN BY THESE PRESENTS: That Rosa Development Company, a Minnesota limited partnership, consisting of Robert C. Muir and Kay Holding Co., an Ohio corporation, owner and proprietor of the following described property situated in the County of Hennepin, State of Minnesota to wit:

Outlet A, INTERNATIONAL AIRPORT PARK 2ND ADDITION, according to the plat on file and of record in the Office of the County Recorder, Hennepin County, Minnesota.

Has caused the same to be surveyed and platted as INTERNATIONAL AIRPORT PARK 3RD ADDITION and does hereby donate and dedicate to the public for public use forever the street and the easements as shown on this plat for drainage and utility purposes only.

In witness whereof, said Rosa Development Company, a Minnesota limited partnership, has caused these presents to be signed by its general partners this 10th day of October, 1988.

ROSA DEVELOPMENT COMPANY

Robert C. Muir
Robert C. Muir, general partner

Sam W. Klein
Sam W. Klein, President of Kay Holding Co., general partner

STATE OF FLORIDA The foregoing instrument was acknowledged before me this 10th day of OCTOBER, 1988 by
COUNTY OF PALM BEACH Robert C. Muir, general partner of Rosa Development Company, a Minnesota limited partnership, on behalf of the partnership.

Robert E. Stransky
Notary Public, Palm Beach County, Florida
My Commission Expires May 17, 1992

STATE OF FLORIDA The foregoing instrument was acknowledged before me this 10th day of OCTOBER, 1988 by
COUNTY OF PALM BEACH Sam W. Klein, President of Kay Holding Co., an Ohio corporation, general partner of Rosa Development Company, a Minnesota limited partnership, on behalf of the partnership.

Robert E. Stransky
Notary Public, Palm Beach County, Florida
My Commission Expires May 17, 1992

I hereby certify that I have surveyed and platted the property described on this plat as INTERNATIONAL AIRPORT PARK 3RD ADDITION; that this plat is a correct representation of the survey; that all distances are correctly shown on the plat in feet and hundredths of a foot; that all monuments have been correctly placed in the ground as shown; that the outside boundary lines are correctly designated on the plat and that there are no wetlands to be designated on this plat.

Robert E. Stransky
Robert E. Stransky, Land Surveyor
Minnesota License No. 14945

STATE OF MINNESOTA The foregoing instrument was acknowledged before me this 10th day of OCTOBER, 1988.
COUNTY OF DACOTA by Robert E. Stransky, Land Surveyor, Minnesota License No. 14945.

Doris S. Wilson
Notary Public, Dakota County, Minnesota
My Commission Expires 10-25-93

BLOOMINGTON, MINNESOTA

This plat of INTERNATIONAL AIRPORT PARK 3RD ADDITION was approved and accepted by the City Council of Bloomington, Minnesota, at a regular meeting thereof held this ___ day of ___, 19___. If applicable, the written comments and recommendations of the Commissioner of Transportation; and the County Highway Engineer have been received by the City or the prescribed 30 day period has elapsed without receipt of such comments and recommendations, as provided by Minn. Statutes, Section 505.03, Subd. 2.

CITY COUNCIL OF BLOOMINGTON, MINNESOTA

_____, Mayor _____, Manager

PROPERTY TAX AND PUBLIC RECORDS DEPARTMENT, HENNEPIN COUNTY, MINNESOTA

I hereby certify that taxes payable in _____ and prior years have been paid for land described on this plat. Dated this ___ day of ___, 19__.

DALE G. FOLSTAD, Hennepin County Auditor, By _____, Deputy

SURVEY DIVISION, HENNEPIN COUNTY, MINNESOTA

Pursuant to Chapter 810, Minnesota Laws of 1969, this plat has been approved this ___ day of ___, 19__.

Bernard H. Larson, Hennepin County, Surveyor, By _____

COUNTY RECORDER, HENNEPIN COUNTY, MINNESOTA

I hereby certify that the within plat of INTERNATIONAL AIRPORT PARK 3RD ADDITION was filed for record in this office this ___ day of ___, 19__, at ___ o'clock ___ M.

R. Dan Carlson, County Recorder, By _____, Deputy