


LEIN'S BLOOMINGTON 1ST ADDITION

HENNEPIN COUNTY, MINNESOTA

EGAN, FIELD & NOWAK
Surveyors

SCALE 1"=50'

JUNE 1956

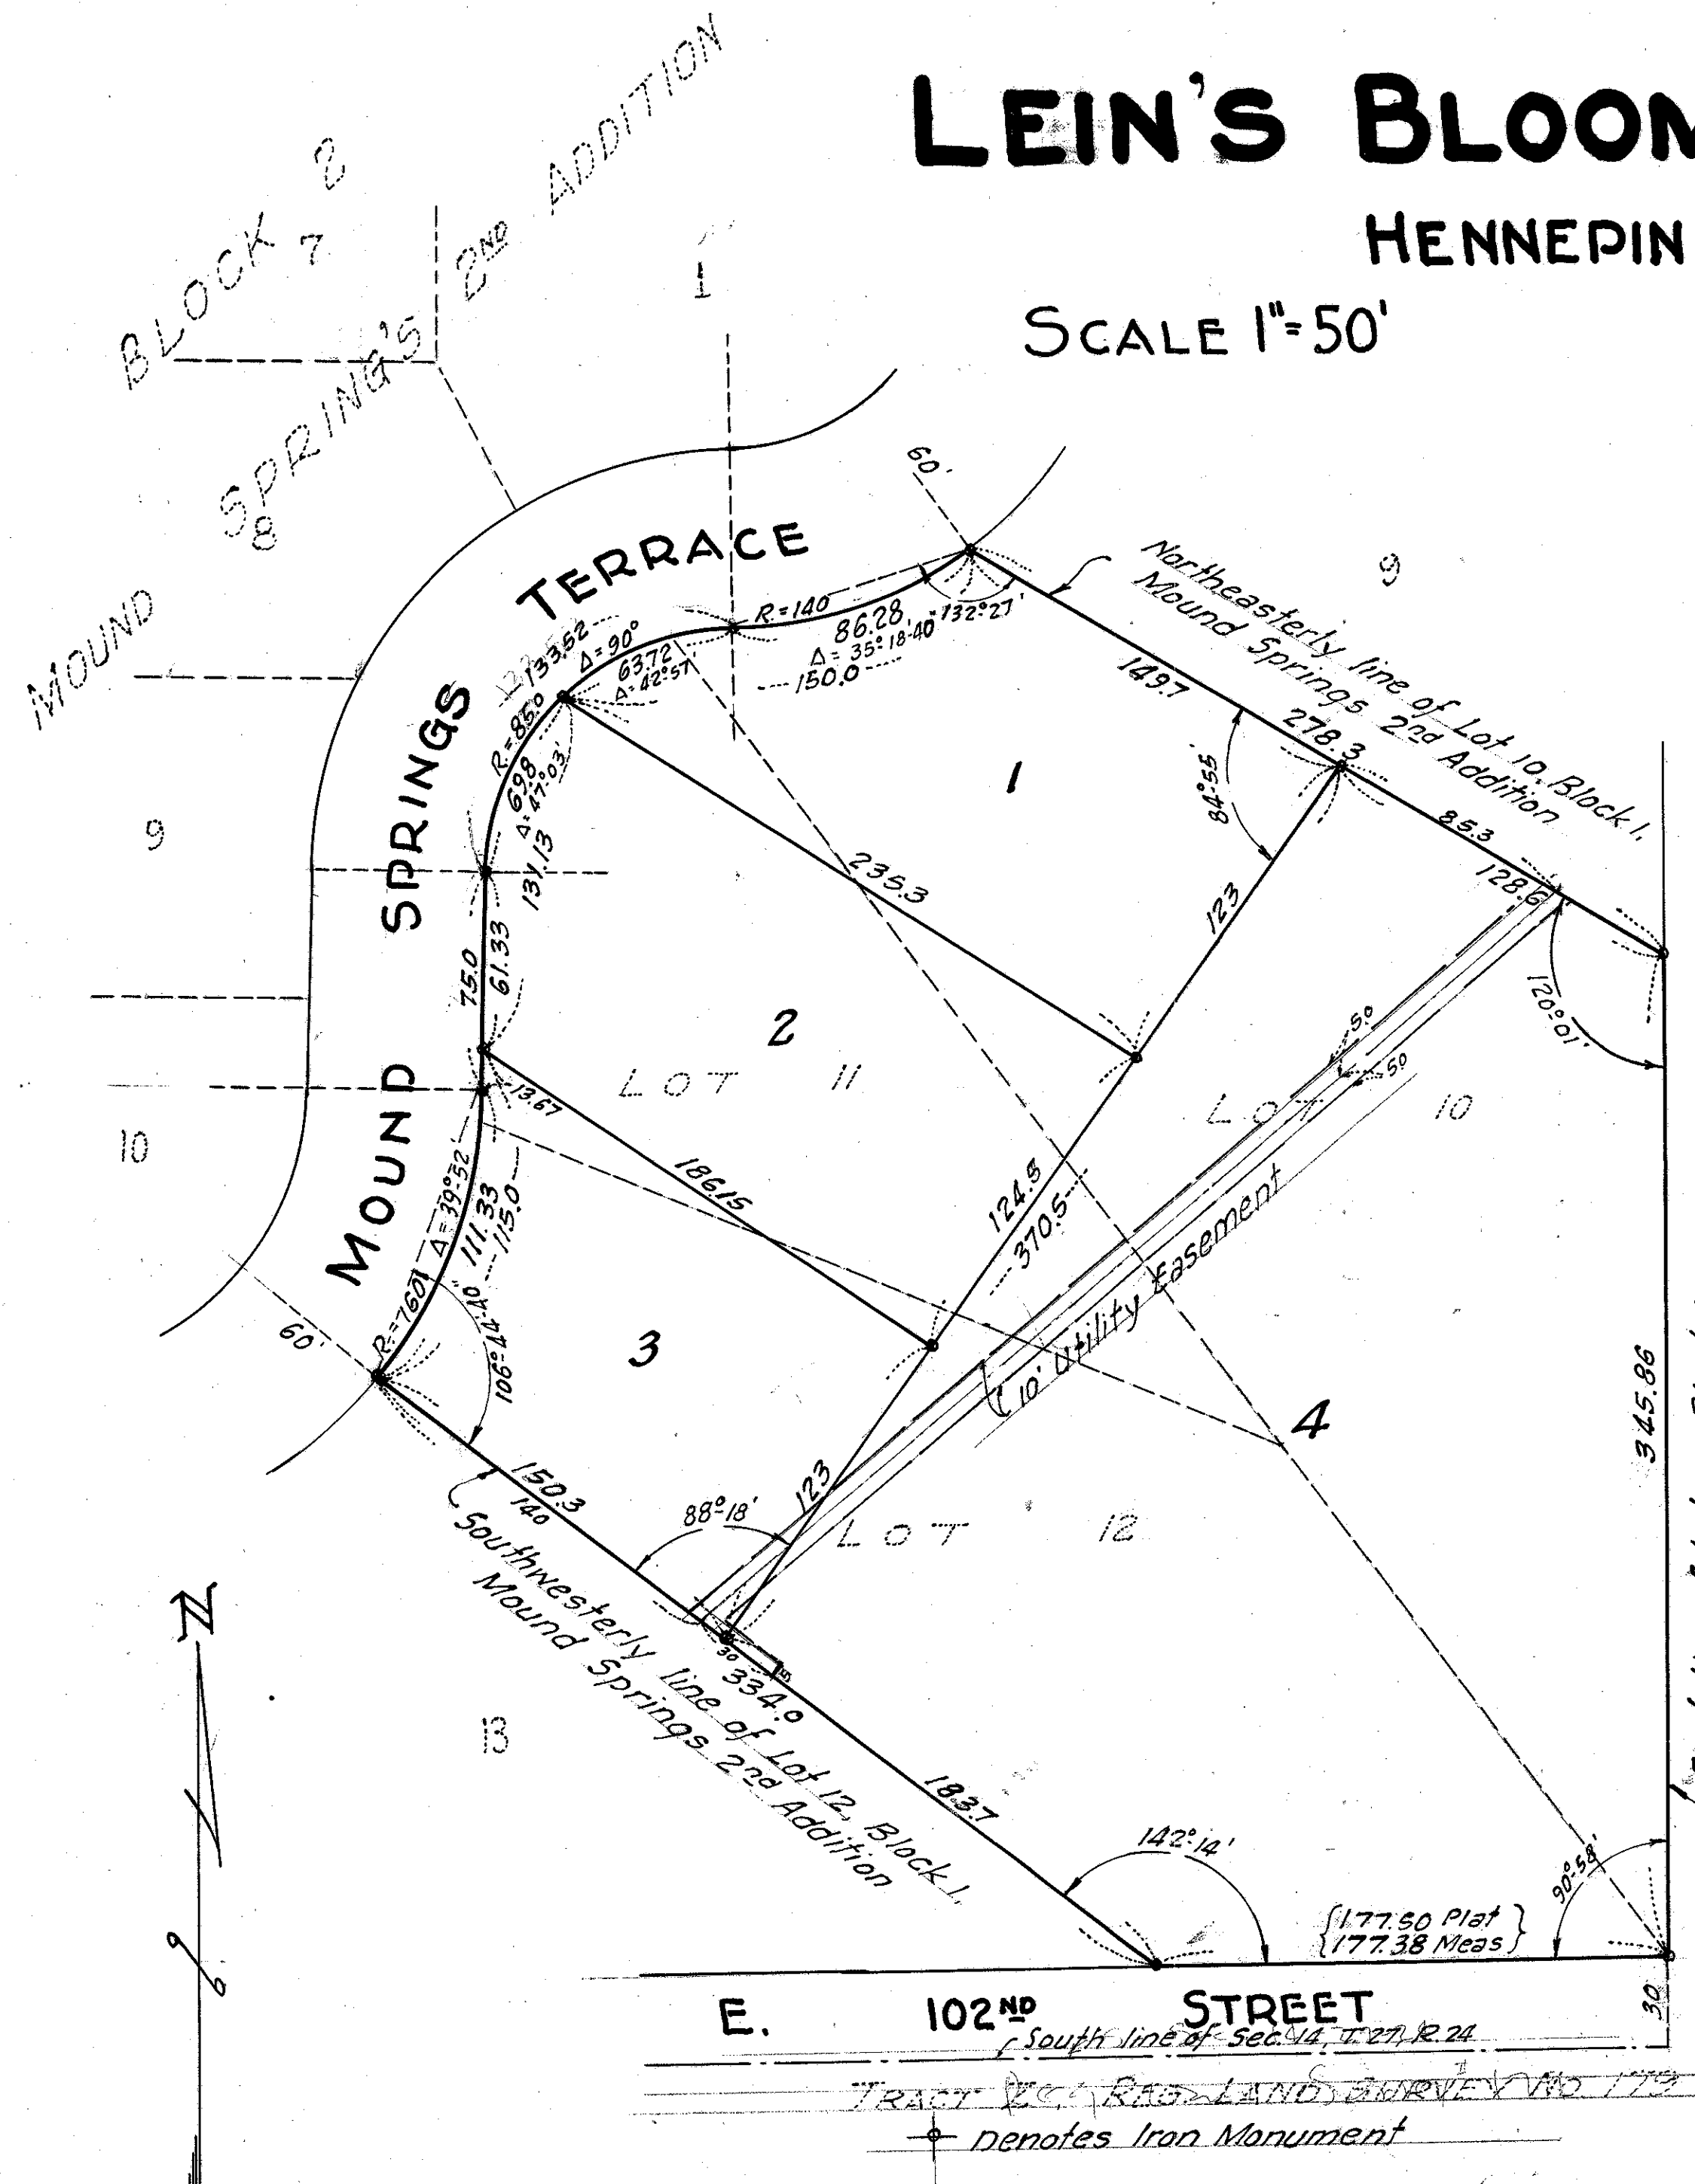

Know all men by these presents that F.R. Lein and Anna Lein, his wife, owners and proprietors of the following described property situated in the State of Minnesota and County of Hennepin to wit: Lots 10, 11 and 12, Block 1, Mound Springs 2nd Addition; have caused the same to be surveyed and platted as LEIN'S BLOOMINGTON 1st Addition; subject to utility easements as shown on the annexed plat for use of municipality or other public utilities for installation and maintenance of facilities installed in or over said easements to serve adjacent or other premises in the vicinity. In witness whereof said F.R. Lein and Anna Lein, his wife, have hereunto set their hands and seals this 5th day of July A.D. 1956.

In Presence of:-
Charles J. Tack
George Sawyer

F. R. Lein (SEAL)
Anna Lein (SEAL)

State of Minnesota } s.s. on this 5th day of July A.D. 1956, before me, a
 County of Hennepin } Notary Public, within and for said County and State, personally appeared
 F.R. Lein and Anna Lein, his wife, to me known to be the persons described
 in and who executed the foregoing instrument and they acknowledged that
 they executed the same as their own free act and deed.

Charles J. Tack
 Notary Public, Hennepin County, Minn.
 My Commission expires Oct. 23, 1960

I do hereby certify that I have surveyed and platted the property described on this plat as LEIN'S BLOOMINGTON 1st Addition; that this plat is a correct representation of said survey; that all distances are correctly shown on the plat in feet and decimals of a foot; that the monuments for guidance of future surveys have been correctly placed in the ground as shown on the plat; that the outside boundary lines are correctly designated on the plat; that the topography of the land is correctly shown on the plat and that there are no wet lands or public highways to be designated on said plat other than as shown thereon.

Harold H. Hofstrand
 Surveyor - Minn. Reg. No. 2264

State of Minnesota } s.s. Above certificate subscribed and sworn to before
 County of Hennepin } me, a Notary Public, this 5th day of July A.D. 1956.

Arthur E. Ottlund
 Notary Public, Hennepin County, Minn.
 My Commission expires Oct. 23, 1960

The foregoing plat was approved and accepted by the Village Council of Bloomington, Minnesota, at a regular meeting thereof held this 16th day of July A.D. 1956.

VILLAGE COUNCIL OF BLOOMINGTON, MINNESOTA
 by Dwight M. Johnson its Mayor
 by W. E. Kossov its Clerk

Checked and approved this ___ day of ___ A.D. 1956

 Hennepin County Surveyor

