## LEMON TREE ADDITION


C.R. DOC. NO. \_

W ALL MEN BY THESE PRESENTS: That the HOUSING AND REDEVELOPMENT AUTHORITY IN AND FOR THE CITY OF BLOOMINGTON, a public body politic and corporate organized er the laws of the State of Minnesota, owner and proprietor of the following described property situated in the County of Hennepin, State of Minnesota vit:	STATE OF MINNESOTA COUNTY OF Hennepins			
Lot 2, Block 1, MCDONALD'S BLOOMINGTON 3RD ADDITION, according to the recorded plat thereof, Hennepin County, Minnesota.	The foregoing instrument was acknowledged before me this 200% day of Agand its Administrator and of	the HOUSING AND REDEVELOPMENT AUTHORI	ter its Cha	<i>licman</i> MINGTON a public
that FBS MINNESOTA CORPORATION, a Minnesota Corporation, owner and proprietor of the following described property situated in the County of Hennepin, te of Minnesota to wit:	body politic and corporate under the laws of the State of Minnesota, on b	pehalf of said public body.	An anamanan	consequences KELVINGTON
The north 38.00 feet of Lot 29, Block 11, OXBORO HEATH, according to the recorded plat thereof, Hennepin County, Minnesota, EXCEPT the east one-half thereof.		Notary Public, Newscond. Cou My Commission Expires	nty, Minnesota	1.0
And	STATE OF MINNESOTA COUNTY OF HEADER	$m{\mathscr{U}}$		
The south 12.00 feet of Lot 30, Block 11, OXBORO HEATH, according to the recorded plat thereof, Hennepin County, Minnesota, EXCEPT the east one-half thereof.	The foregoing instrument was acknowledged before me this day of	April , 198 & , by Bruce A.	Soma its Via	e recident and
that FIRST BANK BLOOMINGTON, a Minnesota Banking Corporation, owner and proprietor, and MARQUETTE BANK MINNEAPOLIS, NATIONAL ASSOCIATION, a National king Association, mortgagee of the following described property situated in the County of Hennepin, State of Minnesota to wit:	Michael R. Ohlhauser its of Fice of FBS MINNESOT	A CORPORATION. a Minnesota Corporation  Caui Lea Basella	, on behalf of said corporation	
Lot 30, Block 11, OXBORO HEATH, according to the recorded plat thereof, Hennepin County, Minnesota, EXCEPT the East 30 feet thereof, and EXCEPT the South twelve feet thereof.  And	STATE OF MINNESOTA	Notary Public, //c/nep/n Cou My Commission Expires //ovc/	and the second s	
Lots 31 and 32, Block 11, OXBORO HEATH, according to the recorded plat thereof, Hennepin County, Minnesota, EXCEPT the East 30.00 feet	The foregoing instrument was acknowledged before me this day of Ao	ric , 1988, by M.J. Ke	FF4 it Acid N	1: Pres : don't
thereof	and Dancan G. Barr its Assivice Areside of M	MARQUETTE BANK MINNEAPOLIS, NATIONAL	ASSOCIATION, a National Bank	ing Association,
that FIRST BANK BLOOMINGTON, a Minnesota Banking Corporation, owner and proprietor of the following described property situated in the County of Hennepin, te of Minnesota to wit:	on behalf of said association.	Cario Lea Barelle		75
The East 1/2 of the North 38.00 feet of Lot 29, Block 11, OXBORO HEATH, according to the recorded plat thereof, Hennepin County, Minnesota, EXCEPT the East 30.00 feet thereof.	STATE OF MINNESOTA	Notary Public, Hennerin Cou My Commission Expires	nty, Minnesota	
And	COUNTY OF HENNEPIN			
The East 1/2 of the South 12.00 feet of Lot 30, Block 11, OXBORO HEATH, according to the recorded plat thereof, Hennepin County, Minnesota, EXCEPT the East 30.00 feet thereof.	The foregoing instrument was acknowledged before me this day of of FIRST BANK B	April , 1988 by <b>Lavid</b> ADD DE STATE OF THE		sident ation.
And Lot 33, Block 11, OXBORO HEATH, according to the recorded plat thereof, Hennepin County, Minnesota, EXCEPT the East 30.00 feet thereof. And	Care Care Care Care Care Care Care Care	Notary Public, Hennesin Cour My Commission Expires //		
Lots 34 and 35, Block 11, OXBORO HEATH, according to the recorded plat thereof, Hennepin County, Minnesota, EXCEPT the East 30.00 feet thereof.	I hereby certify that I have surveyed and platted the property described said survey; that all distances are correctly shown in feet and hundredt that the outside boundary lines are correctly designated; and that there	ths of a foot; that all monuments have	been correctly placed in the	
e caused the same to be surveyed and platted as LEMON TREE ADDITION and do hereby donate and dedicate to the public for public use forever the avenues drainage and utility easements as shown on said plat.		Edward H. Sunde, Land Surveyor		
witness whereof said the HOUSING AND REDEVELOPMENT AUTHORITY IN AND FOR THE CITY OF BLOOMINGTON, a public body politic and corporate under the laws of State of Minnesota, has caused these presents to be signed by its proper officers this of day of figure 1988.	STATE OF MINNESOTA COUNTY OF HENNEPIN	Minnesota License No. 8612		
in witness whereof said FBS MINNESOTA CORPORATION, a Minnesota Corporation, has caused these presents to be signed by its proper officers and its proper officers are proper officers.	The foregoing Surveyor's Certificate was acknowledged before me this 25 m	H day of APRIL, , 1988 by Edward	H. Sunde, Land Surveyor.	
in witness whereof said MARQUETTE BANK MINNEAPOLIS, NATIONAL ASSOCIATION, a National Banking Association, has caused these presents to be signed by its per officers  this Land day of Arabia, 1983.	BLOOMINGTON, MINNESOTA	My Commission Expires Sept. 2		
in witness whereofsaid FIRST BANK BLOOMINGTON, a Minnesota Banking Corporation, has caused these presents to be signed by its proper officer this 22 day of April , 198 .	This plat of LEMON TREE ADDITION was approved and accepted by the City Co	ouncil of the City of Bloomington, Minr	esota, at a regular meeting th	nereof, held this
THE HOUSING AND REDEVELOPMENT AUTHORITY IN AND FOR THE CITY OF BLOOMINGTON	day of, 198 If applicable, the written comment Engineer have been received by the City or the prescribed 30 day period h esota Statutes, 505.03 Subdivision 2.	ts and recommendations of the Commissi as elapsed without receipt of such comm	oner of Transportation and the ments and recommendations, as p	e County Highway provided by Minn-
NED: the Chairman and Lower the Administrator  FBS MINNESOTA CORPORATION, Ta Minnesota Corporation	CITY COUNCIL OF BLOOMINGTON, MINNESOTA			
NED: Beer Com its vice pers and Manual College its Office	BY:its Mayor	BY:	its Manager	
MARQUETTE BANK MINNEAPOLIS, NATIONAL ASSOCIATION, a National Banking Association	PROPERTY TAX AND PUBLIC RECORDS DEPARTMENT, Hennepin County, Minnesota			
NED: M. G. Berry its Ast Vie fres. and Inc. See its Ass't. Viei Pres.	I hereby certify that taxes payable in 19and prior years have been pa	id for land described on this plat. Dat	ed this <u>day of</u>	<u>,</u> 198
FIRST BANK BLOOMINGTON, a Minnesota Banking Corporation	Dale G. Folstad, Hennepin County Auditor	BY:	Deputy	
NED: its TRESIDENT	SURVEY DIVISION, Hennepin County, Minnesota			
	Pursuant to Chapter 810, Minnesota Laws of 1969, this plat has been appro-	ved this day of , 198	)	
	Bernard H. Larson, Hennepin County Surveyor	DI:		
	COUNTY RECORDER, Hennepin County, Minnesota  I hereby certify that the within plat of LEMON TREE ADDITION was filed	for record in this office this	lav of . 198 a	at o'clock
	.M.	. 5. 1 0001 W FR 01110 011100 01113 U	, , , , , , , , , , , , , , , , , , , ,	
	The state of the s			

Sunde Land Surveying Inc.

## LEMON TREE ADDITION

C.R. DOC. NO.\_

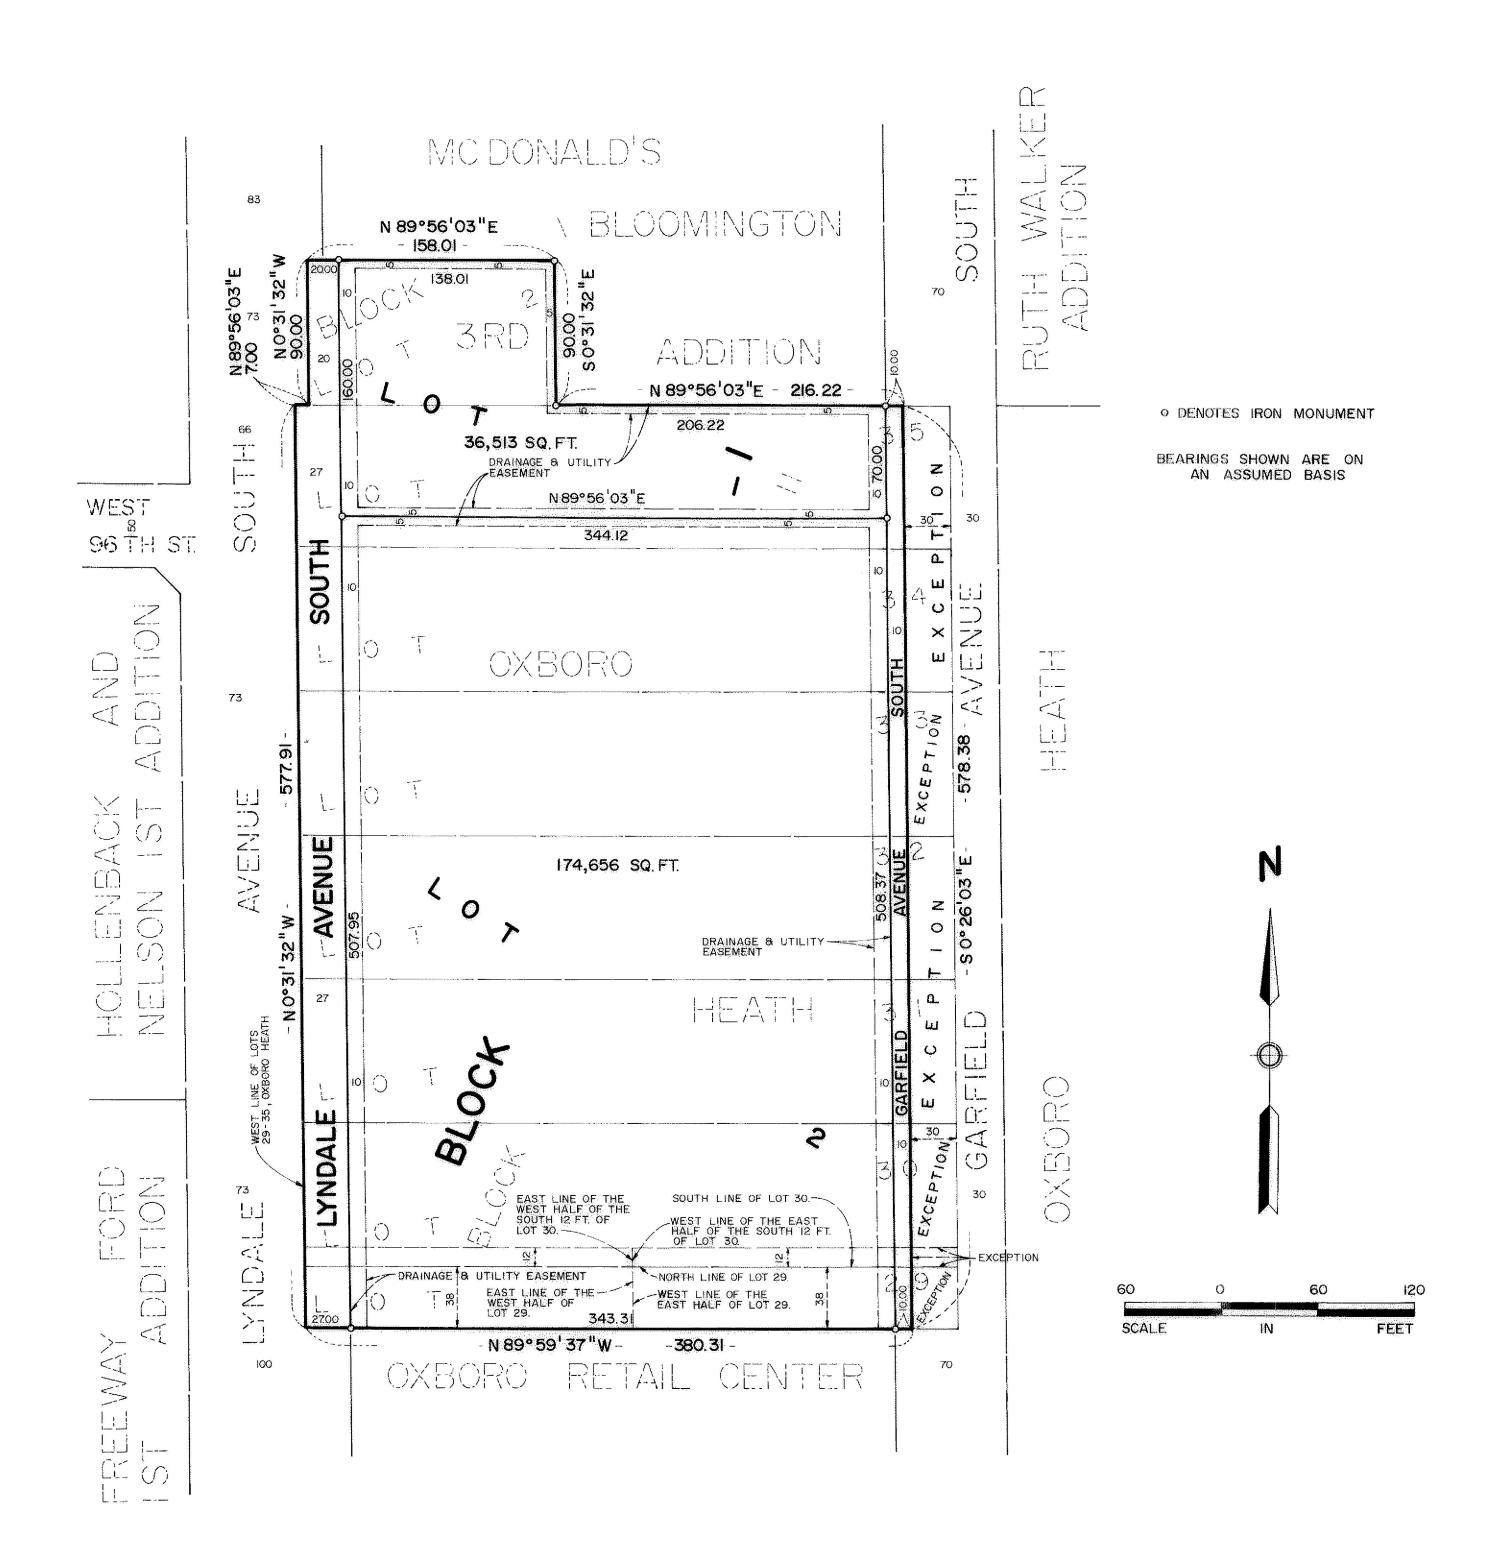

Sunde Land Surveying Inc.