

MALL OF AMERICA 6TH ADDITION

KNOW ALL PERSONS BY THESE PRESENTS: That MOAC Land Holdings, LLC, a Delaware limited liability company, fee owner of the following described property situated in the County of Hennepin, State of Minnesota, to wit:

Lot 1, Block 1, MALL OF AMERICA 5TH ADDITION

Has caused the same to be surveyed and platted as MALL OF AMERICA 6TH ADDITION and does hereby donate and dedicate to the public, for public use forever the drainage and utility easements shown on this plat.

In witness whereof, said MOAC Land Holdings, LLC, a Delaware limited liability company, has caused these presents to be signed by its proper officer, this 27th day of MAY, 2003

SIGNED: MOAC LAND HOLDINGS LLC, a Delaware limited liability company

By: MALL OF AMERICA COMPANY, a Minnesota general partnership, its sole Member

By: MOAC LIMITED PARTNERSHIP, a Minnesota limited partnership, Managing General Partner of Mall of America Company

By: MALL OF AMERICA ASSOCIATES, a Minnesota general partnership, Managing General Partner of MOAC Limited Partnership

By: SI-MINN DEVELOPERS LIMITED PARTNERSHIP, an Indiana limited partnership, its Managing General Partner

By: SI-MINN, INC., an Indiana corporation, its General Partner

By: [Signature] the EXECUTIVE VICE PRESIDENT

STATE OF INDIANA


COUNTY OF MARION

The foregoing instrument was acknowledged before me this 27th day of MAY, 2003 by [Signature] the EXECUTIVE VICE PRESIDENT of SI-Minn, Inc., an Indiana corporation, the general partner of SI-Minn Developers limited partnership, an Indiana limited partnership, the managing general partner of Mall of America Associates, a Minnesota general partnership, the managing general partner of MOAC Limited Partnership, a Minnesota limited partnership, the managing general partner of Mall of America Company, a Minnesota general partnership, the sole member of MOAC Land Holdings LLC, a Delaware limited liability company, on behalf of MOAC Land Holdings LLC.

[Signature]

Notary Public Marion County, Indiana

My Commission Expires May 14, 2007

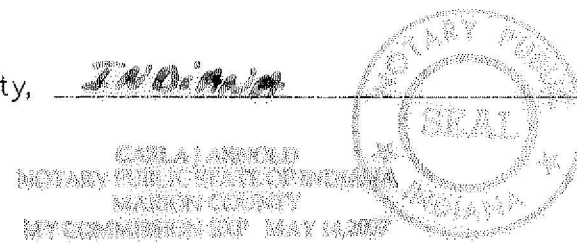

I hereby certify that I have surveyed and platted the property described on this plat as MALL OF AMERICA 6TH ADDITION; that this plat is a correct representation of said survey; that all distances are correctly shown on the plat in feet and hundredths of a foot; that all monuments have been correctly placed in the ground as shown; that the outside boundary lines are correctly designated on the plat; and that there are no wetlands as defined in Minnesota Statute 505.02 Subd.1 or public highways to be designated on the plat.

[Signature]
John K. Barnes, Land Surveyor, Minnesota License No. 16456

STATE OF MINNESOTA

COUNTY OF Hennepin

The foregoing instrument was acknowledged before me this 23rd day of May, 2003 by John K. Barnes, Land Surveyor, Minnesota License No. 16456,

[Signature]

Notary Public Dakota County, Minnesota

My Commission Expires January 31, 2005



BLOOMINGTON, MINNESOTA

This plat of MALL OF AMERICA 6TH ADDITION was approved and accepted by the City Council of the City of Bloomington, Minnesota, at a regular meeting thereof held this _____ day of _____, 200_. If applicable, the written comments of the Commissioner of Transportation and the County Highway Engineer have been received by the City or the prescribed 30-day period has elapsed without receipt of such comments and recommendations, as provided by Minnesota Statutes, Section 505.03, Subd. 2.

CITY COUNCIL OF BLOOMINGTON, MINNESOTA

SIGNED: _____, Its Mayor

SIGNED: _____, Its Manager

TAXPAYER SERVICES DEPARTMENT, Hennepin County, Minnesota

I hereby certify that taxes payable in _____ and prior years have been paid for lands described on this plat. Dated this _____ day of _____, 200_.

Patrick H. O'Connor, Hennepin County Auditor

By: _____, Deputy

SURVEY DIVISION, Hennepin County, Minnesota

Pursuant to Minnesota Statutes Section 383B.565 (1969), this plat has been approved

this _____ day of _____, 200_.

William P. Brown, Hennepin County Surveyor

By: _____

REGISTRAR OF TITLES, Hennepin County, Minnesota




I hereby certify that this plat of MALL OF AMERICA 6TH ADDITION was filed in this office this _____ day of _____, 200_, at _____ o'clock _____ .M.

Michael H. Cunniff, Registrar of Titles

By: _____, Deputy

MALL OF AMERICA 6TH ADDITION

R.T. DOC. NO. _____

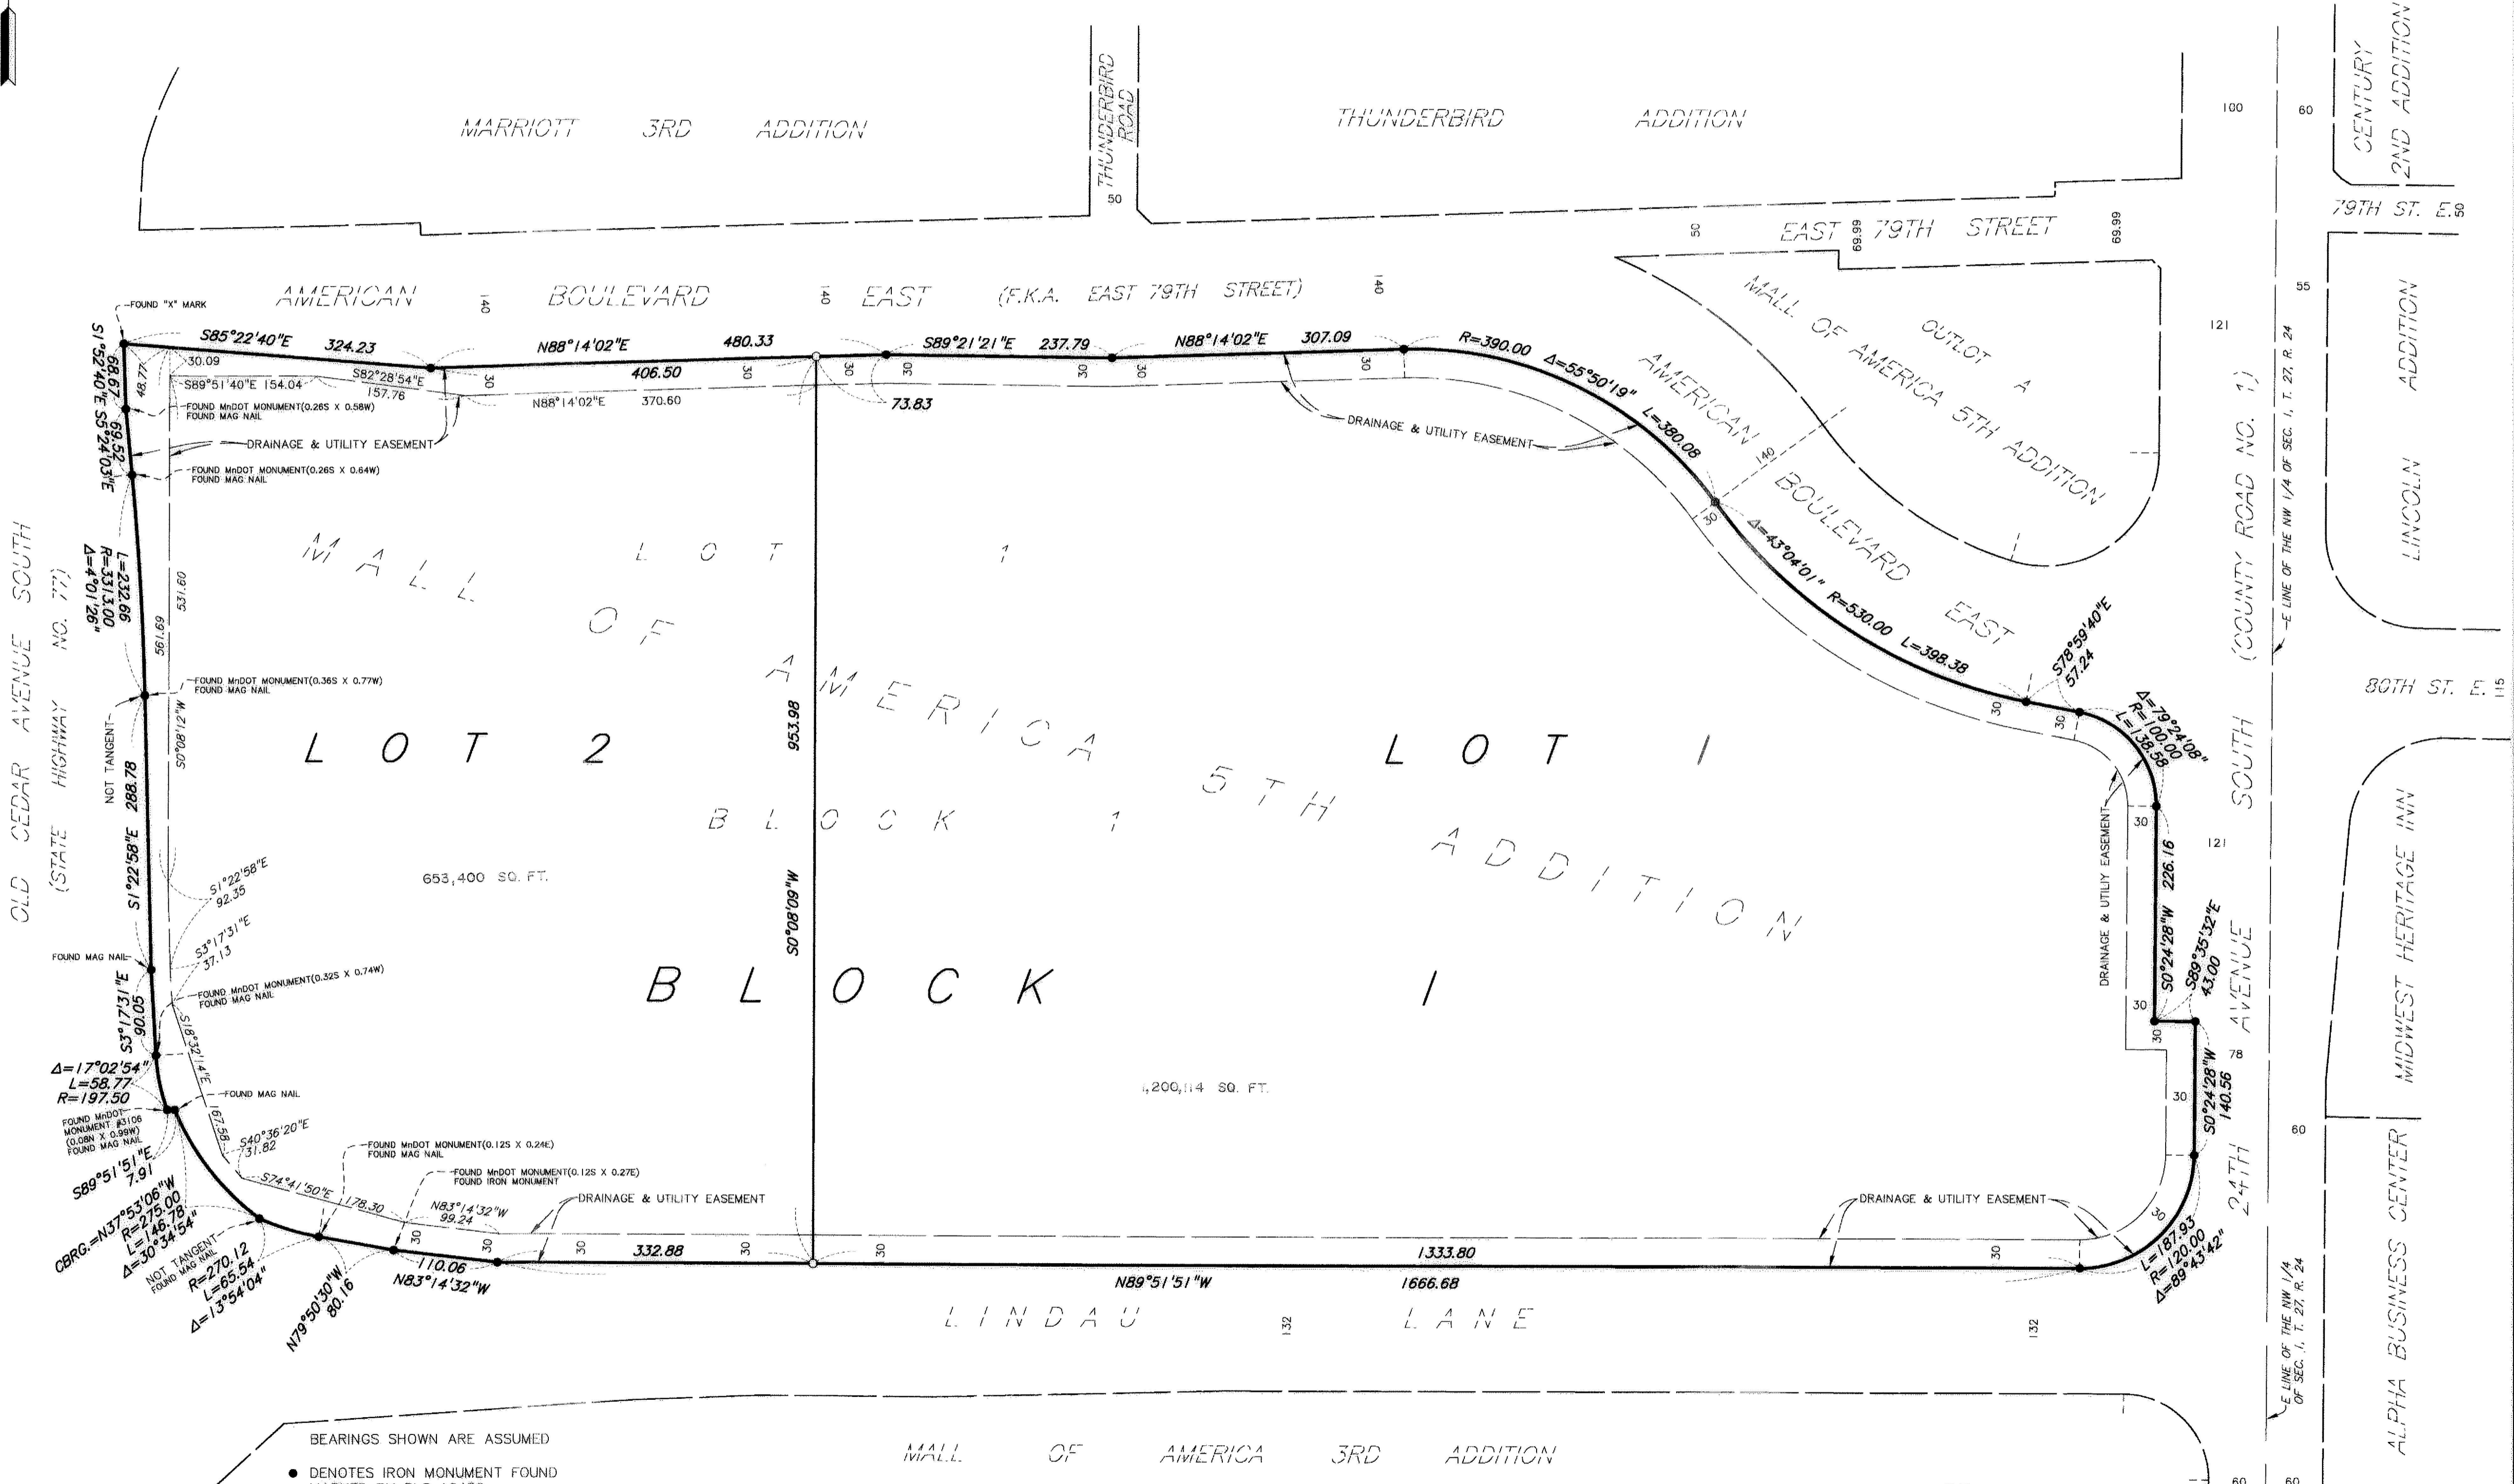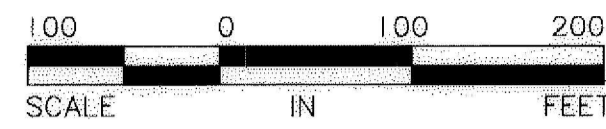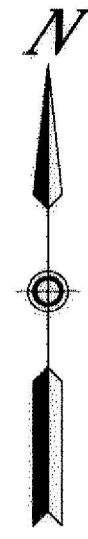

- BEARINGS SHOWN ARE ASSUMED
- DENOTES IRON MONUMENT FOUND MARKED BY RLS 16456 UNLESS OTHERWISE NOTED
 - DENOTES SET IRON MONUMENT MARKED BY RLS 16456

Sunde Land Surveying, LLC.