

MALL OF AMERICA 8TH ADDITION

R.T. DOC. NO. _____

KNOW ALL MEN BY THESE PRESENTS: That MOAC Mall Holdings LLC, a Delaware limited liability company, owner and proprietor of the following described property situated in the County of Hennepin, State of Minnesota, to wit:

Lot 1, Block 1, MALL OF AMERICA 7TH ADDITION and Lot 4, Block 1, MALL OF AMERICA 3RD ADDITION

Has caused the same to be surveyed and platted as MALL OF AMERICA 8TH ADDITION and does hereby dedicate to the public for public use forever the public way and the easements for drainage and utility purposes as shown on this plat.

In witness whereof said MOAC Mall Holdings LLC, a Delaware limited liability company, has caused these presents to be signed by its proper officer this 30th day of NOVEMBER, 2012.

SIGNED: MOAC MALL HOLDINGS LLC, a Delaware limited liability company
By: [Signature] the SVP DEVELOPMENT

STATE OF Minnesota
COUNTY OF Hennepin

The foregoing instrument was acknowledged before me this 30th day of November, 2012, by Kurt Hagen the SVP Development of MOAC Mall Holdings LLC, a Delaware limited liability company, on behalf of the company.



[Signature]
Maria J. Way
Notary Public, Dakota County, Minnesota
My Commission Expires January 31, 2015


I, Mark S. Hanson, do hereby certify that this plat was prepared by me or under my direct supervision; that I am a duly Licensed Land Surveyor in the State of Minnesota; that this plat is a correct representation of the boundary survey; that all mathematical data and labels are correctly designated on this plat; that all monuments depicted on this plat have been or will be correctly set within one year; that all water boundaries and wet lands as defined in Minnesota Statutes, Section 505.01, Subd. 3, as of the date of this certificate are shown and labeled on this plat; and all public ways are shown and labeled on the plat.

Dated this 29th day of November, 2012.

[Signature]
Mark S. Hanson, Land Surveyor
Minnesota License No. 15480

STATE OF MINNESOTA
COUNTY OF Hennepin

This instrument was acknowledged before me this 29th day of November, 2012, by Mark S. Hanson.

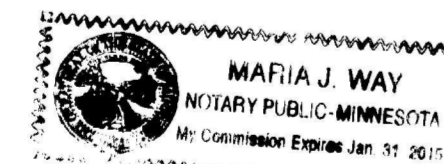

[Signature]
Maria J. Way
Notary Public, Dakota County, Minnesota
My Commission Expires January 31, 2015

BLOOMINGTON, MINNESOTA

This plat of MALL OF AMERICA 8TH ADDITION was approved and accepted by the City Council of Bloomington, Minnesota, at a regular meeting thereof held this _____ day of _____, 20____, and said plat is in compliance with the provisions of Minnesota Statutes, Section 505.03, Subd. 2.

CITY COUNCIL OF BLOOMINGTON, MINNESOTA

By _____ Mayor By _____ City Manager

TAXPAYER SERVICES DEPARTMENT, Hennepin County, Minnesota

I hereby certify that taxes payable in 20____ and prior years have been paid for land described on this plat, dated this _____ day of _____, 20____.

Mark V. Chapin, County Auditor BY: _____ Deputy

SURVEY DIVISION, Hennepin County, Minnesota

Pursuant to Minnesota Statutes, Sec. 383B.565 (1969), this plat has been approved this _____ day of _____, 20____.

William P. Brown, County Surveyor BY: _____


REGISTRAR OF TITLES, Hennepin County, Minnesota

I hereby certify that the within plat of MALL OF AMERICA 8TH ADDITION was filed in this office this _____ day of _____, 20____ at _____ o'clock ____M.

Rachel Smith, Acting Registrar of Titles BY: _____ Deputy




MALL OF AMERICA 8TH ADDITION

R.T. DOC. NO. _____

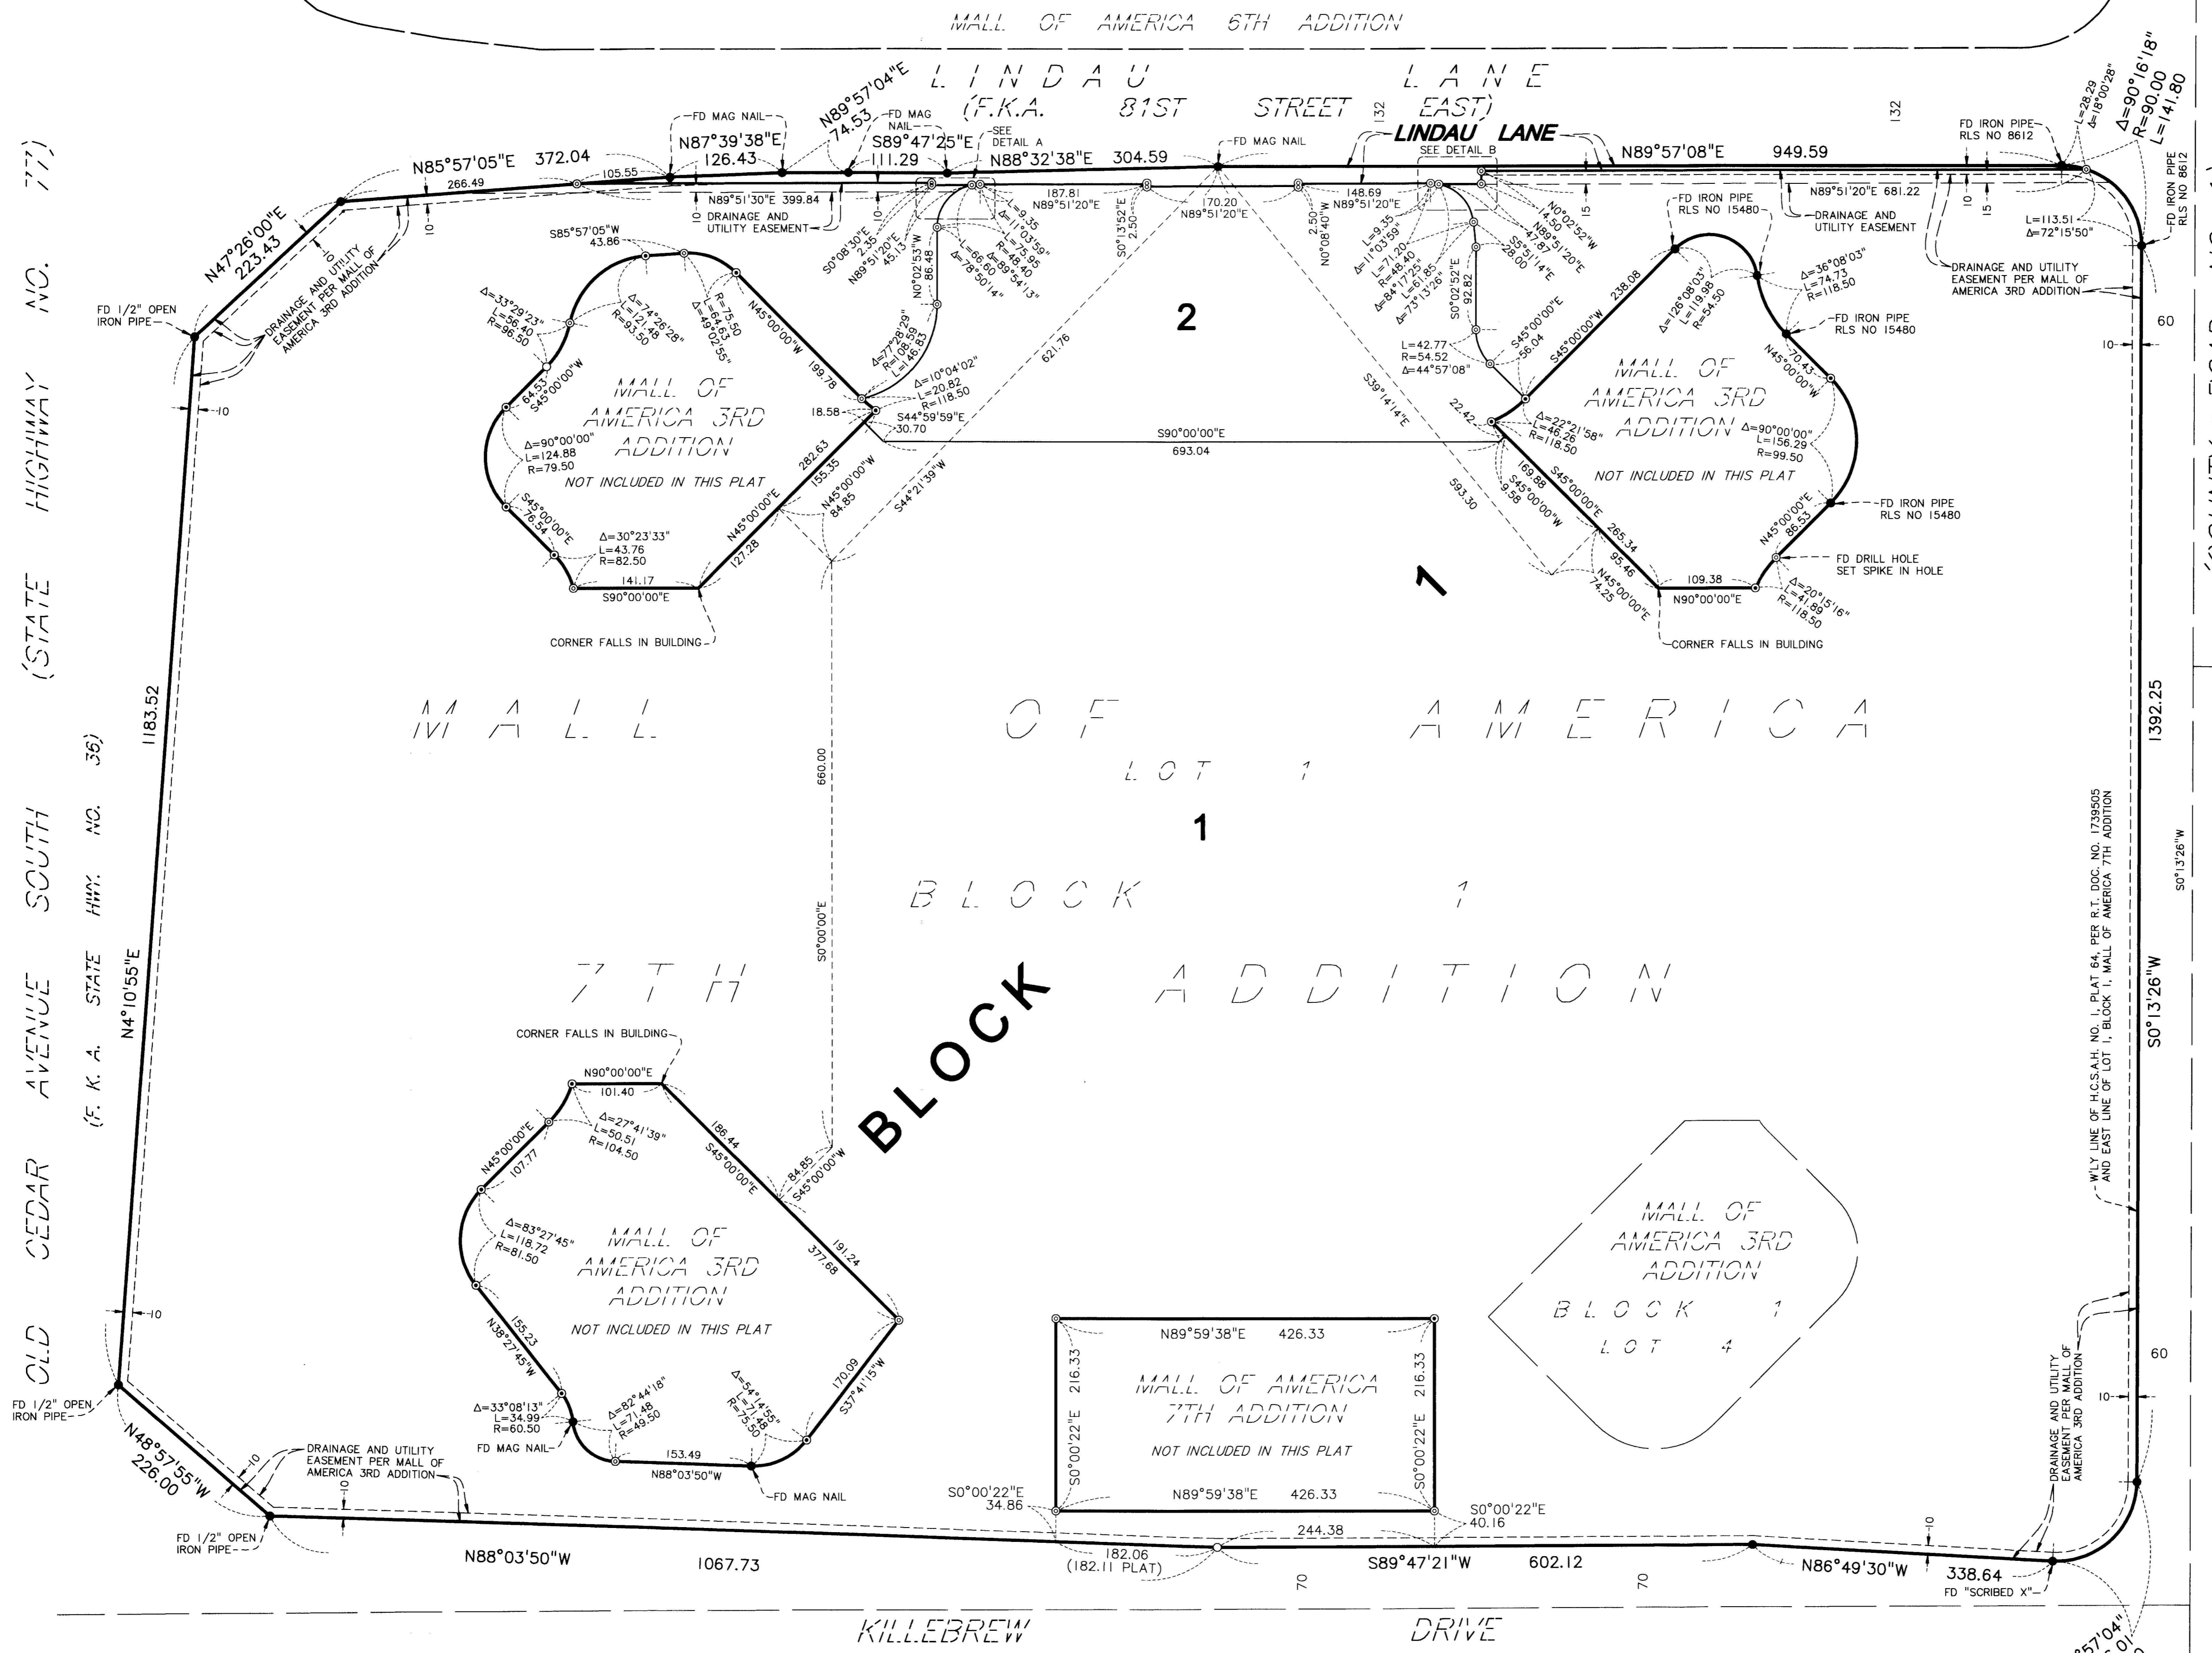

- DENOTES FOUND IRON PIPE MARKED RLS NO 16456, UNLESS OTHERWISE NOTED
 - DENOTES 1/2 INCH BY 14 INCH IRON PIPE SET AND MARKED WITH LICENSE NO. 15480
 - ⊙ DENOTES FOUND 1.17 INCH DIAMETER COPPER MAGNETIZED MARKER WITH DISC CAP AFFIXED STAMPED LS-15480
 - ⊙ DENOTES MAG NAIL SET WITH DISC MARKED WITH LICENSE NO. 15480, UNLESS OTHERWISE NOTED
- (PLAT) = MALL OF AMERICA 7TH ADDITION

FOR THE PURPOSES OF THIS PLAT, THE EAST LINE OF LOT 1, BLOCK 1, MALL OF AMERICA 7TH ADDITION IS ASSUMED TO HAVE A BEARING OF S0°13'26"W

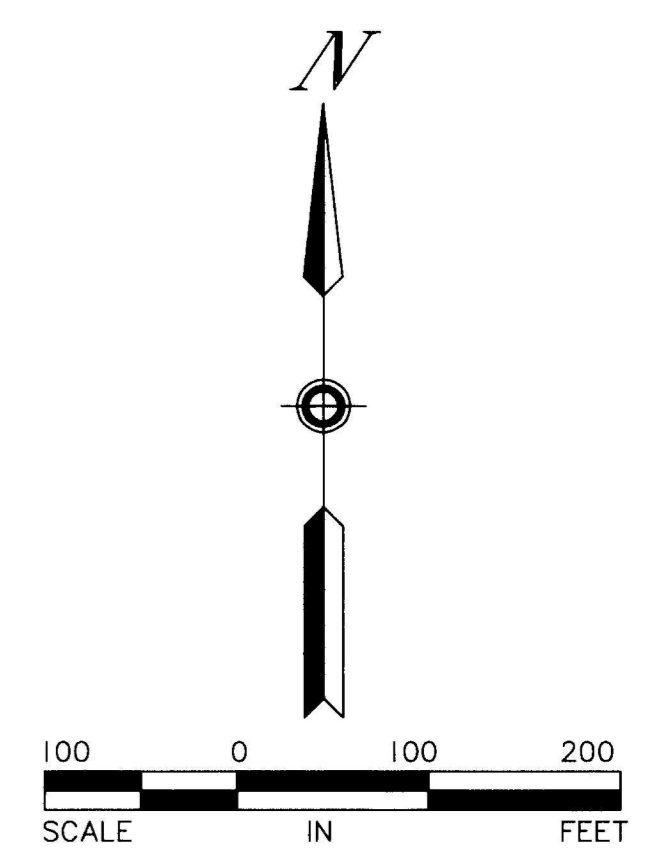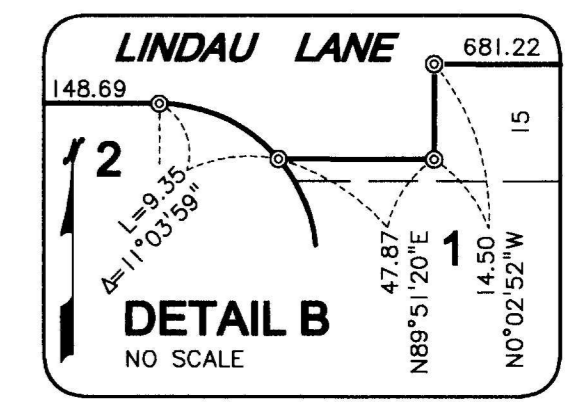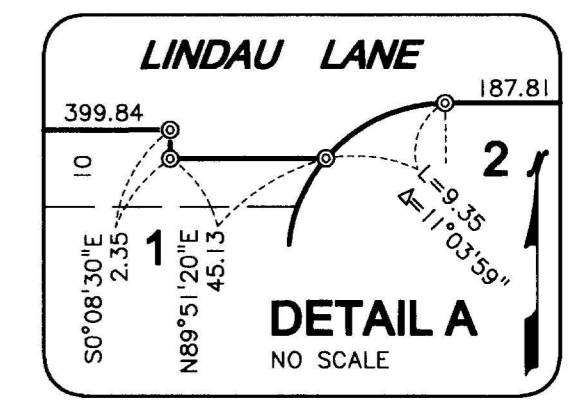

SUNDE
LAND SURVEYING