MELVIN'S


ADDITION

o Denotes Iron Monument
Bearings shown are assumed

June, 1970

PARKER ENGINEERING SURVEYORS

Scale: 1 inch equals 30 feet

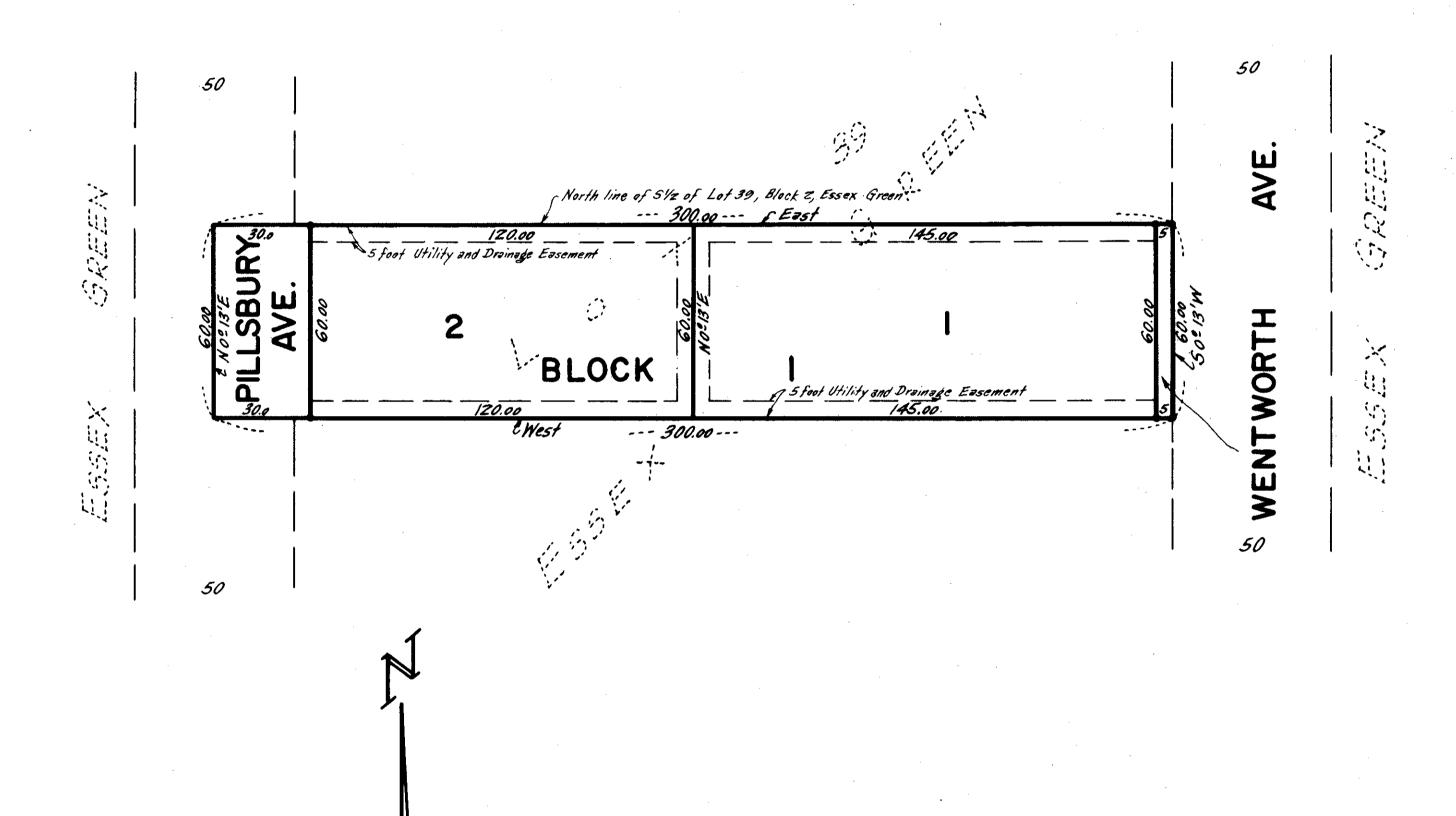

Know all men by these presents that Melvin H. Hendrickson and Evelyn L. Hendrickson, his wife, owners and proprietors of the following described property situate in the State of Minnesota and County of Hennepin to wit: The Jouth half of Lot 39, Block 2, Essex Green. Have caused the same to be surveyed and platted as MELVIN'S ADDITION and do hereby donate and dedicate to the public for public use forever the Avenues and Easements for utility and drainage purposes as shown on the plat. In witness whereof we have hereunto set our hands and seals this ______ day of ___________A.D. 1970.

In presence of:-	Signed: -	
Offerfine forus	vely L. Hendrickson (seal)
Lonna Form	elvin H. Hendrickson (seal)
STATE OF MINNESOTA) COUNTY OF HENNEPIN) S.S. On this 2 day of 2 da	is wife, to me known to be the p	same as their nty, Minnesota
I hereby certify that I have surveyed and platted the proper that this plat is a correct representation of said survey; t and decimals of a foot; that all monuments have been correct outside boundary lines are correctly designated on the plat on said plat.	that all distances are correctly tly placed in the ground as show	shown in feet m; that the
	Surveyor-Minnesota Registra	
	Surveyor-Minnesota Registra	tion No. 2055
COUNTY OF HENNEPIN). S.S. The surveyor's certificate was surveyor, this day ofA.D. 1970. AL BERGSTEN Notacy Public, Hennepin County, M My Commission Expires Oct. 15, 1	Notary Public, Hennepin Cou	nty, Minnesota
This plat of MMLVIN'S ADDITION was approved and accepted by a regular meeting thereof held this day of	the City Council of BloomingtonA.D. 1970.	, Minnesota at
	CITY COUNCIL OF BLOOMINGTON	, minnesota
	by	Mayor
	р у	•
		_
The boundaries of this plat and the boundaries of the block approved. No determination has been made to ascertain that Dated thisday ofA.D. 1970.	therein have been mathematicall the legal description agrees wi	y checked and th said plat.
		
	Klmer J. Peterson, Hennepin Co	unty Surveyor
	·	