


NORD ADDITION

C.E. COULTER
REGISTERED LAND SURVEYOR

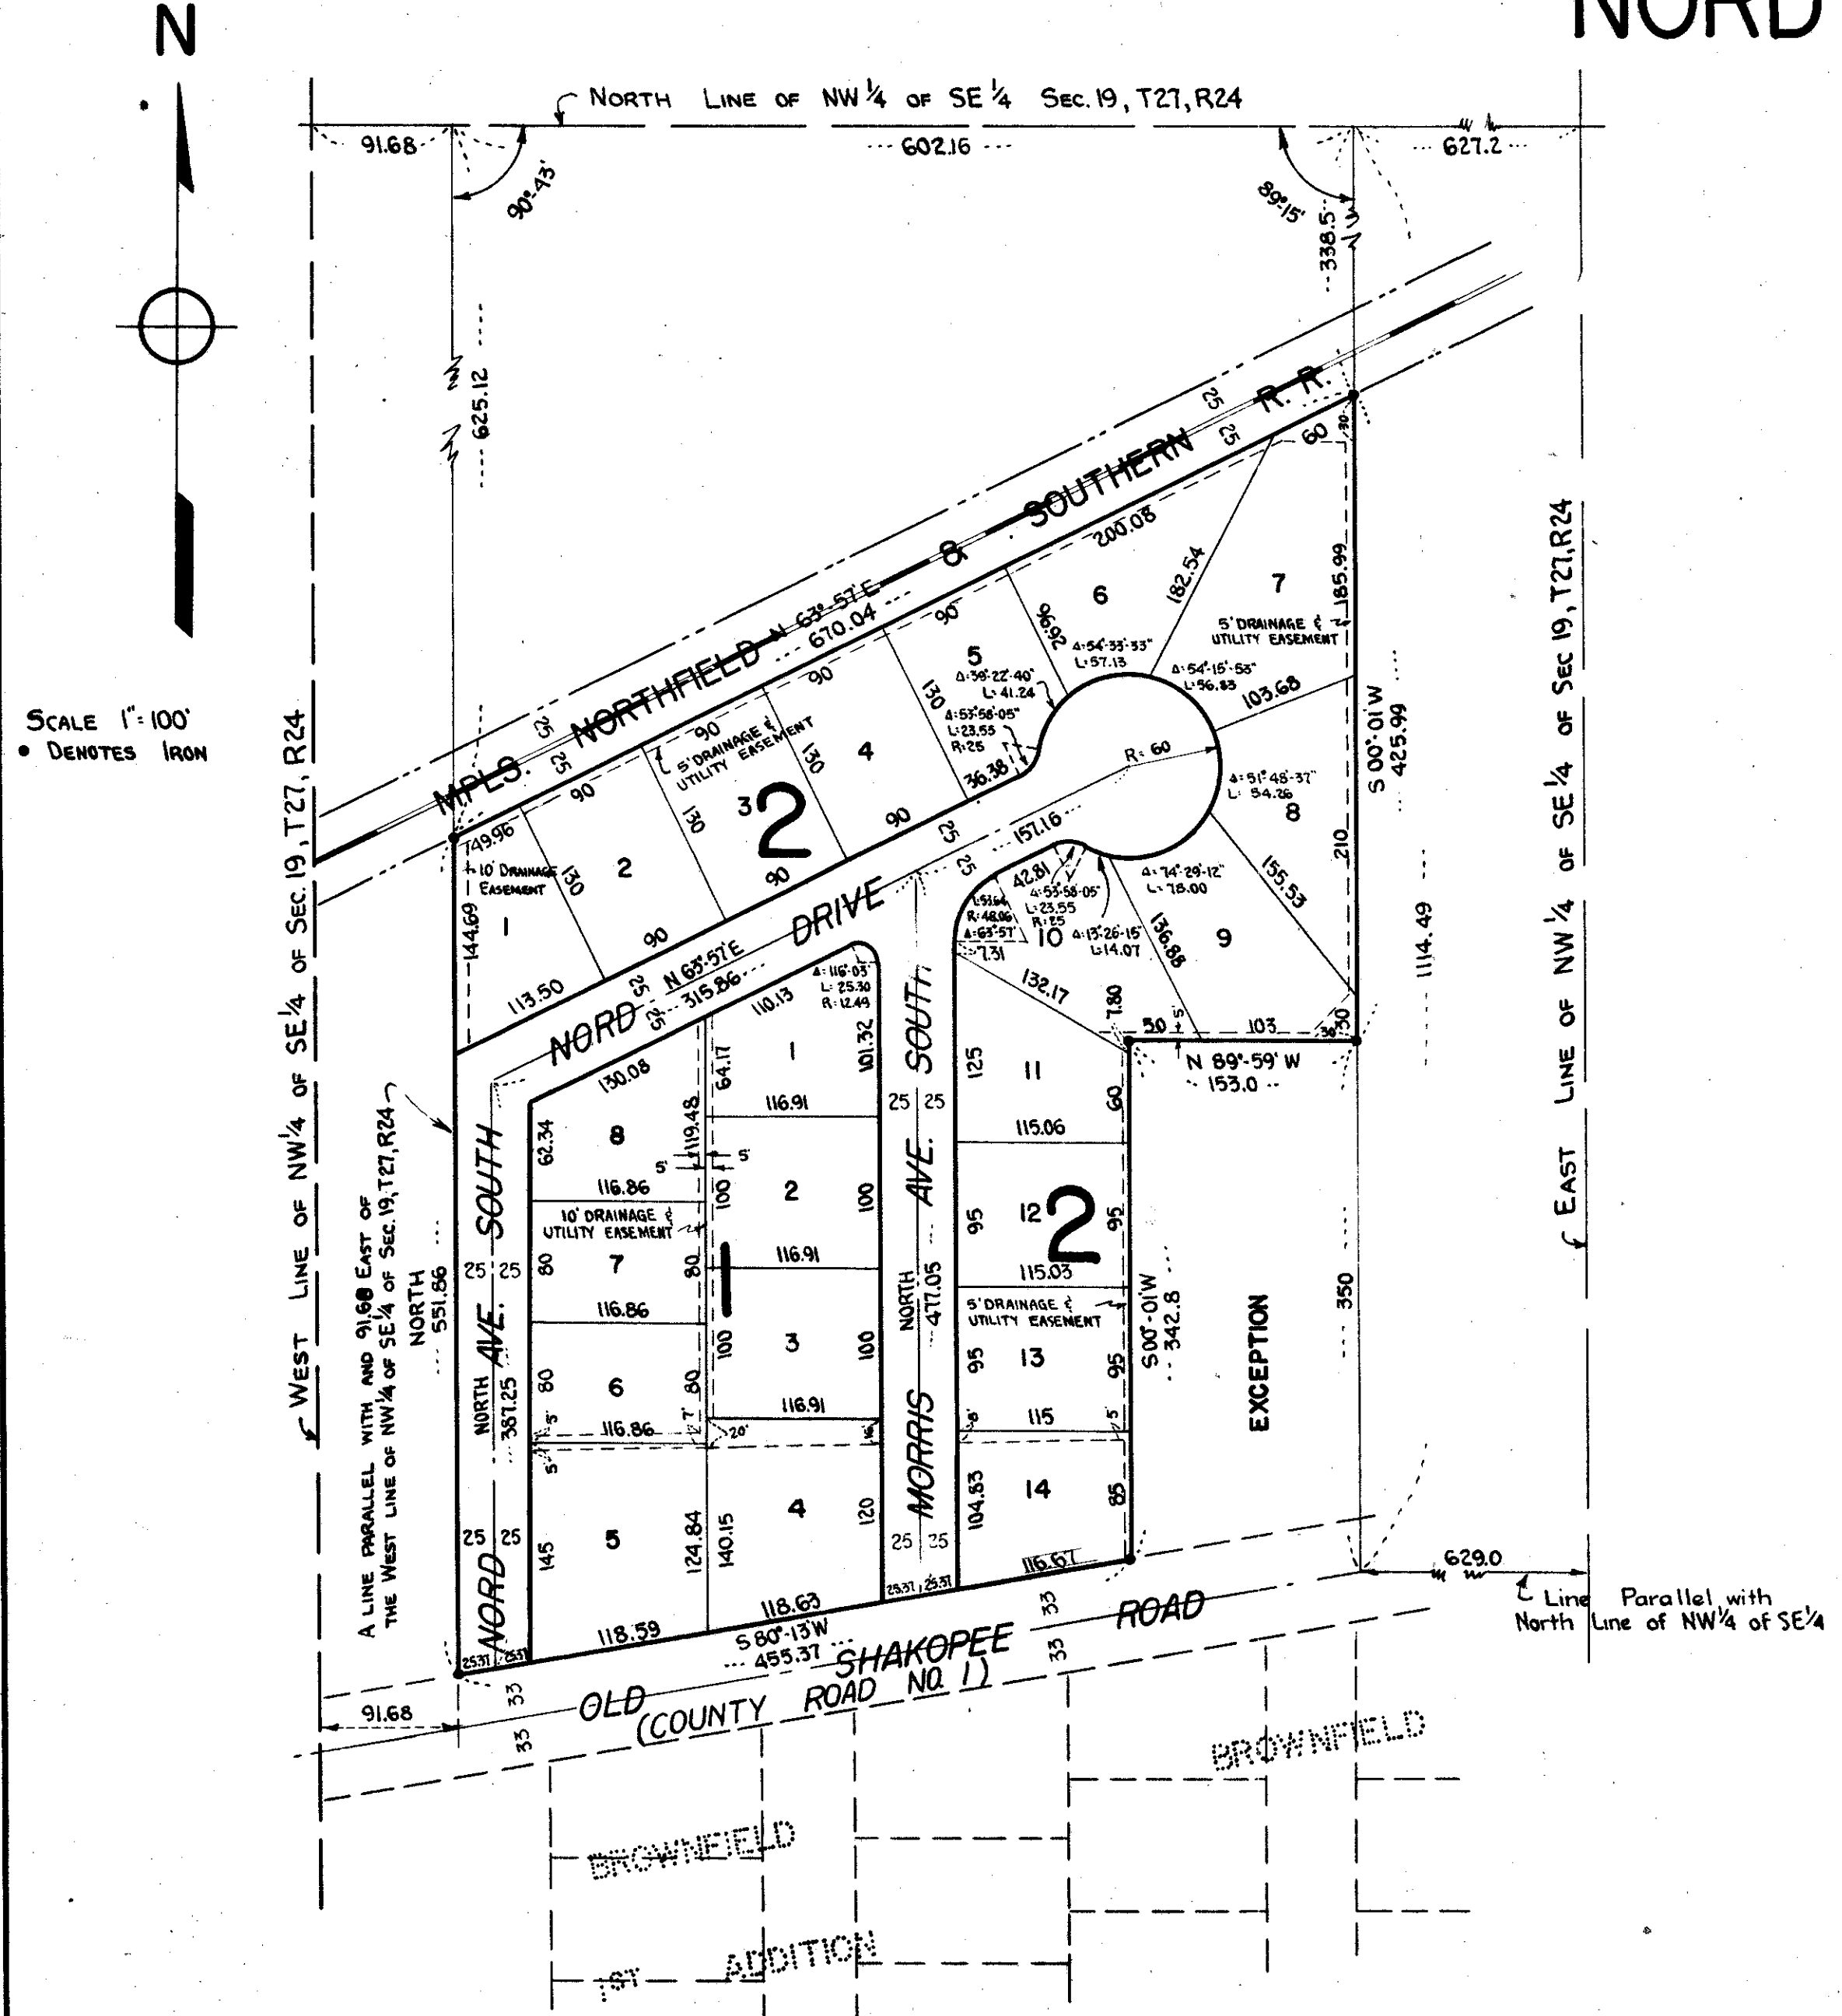

KNOW ALL MEN BY THESE PRESENTS: That Land Holding Company, a co-partnership consisting of O. B. Thompson and Dennis O. Thompson, owners and proprietors of the following described land situated in the County of Hennepin and State of Minnesota, to wit: That part of the Northwest Quarter (NW 1/4) of the Southeast Quarter (SE 1/4) of Section Nineteen (19), Township Twenty-seven (27), Range Twenty-four (24), lying North of the centerline of County Road No. 1, South of the Southeasterly right-of-way line of the Minneapolis, Northfield and Southern Railway, East of the West Ninety-one and Sixty-eight Hundredths (91.68) feet of the said Northwest Quarter (NW 1/4) of the Southeast Quarter (SE 1/4), and West of a line running Southerly Eleven Hundred Fourteen and Forty-nine Hundredths (1114.49) feet from a point on the North line of said Northwest Quarter (NW 1/4) of the Southeast Quarter (SE 1/4) distant Six Hundred Twenty-seven and Two Tenths (627.2) feet West of the Northeast corner thereof to a point on the centerline of County Road No. 1 distant Six Hundred Twenty-nine (629) feet West of the East line of said Northwest Quarter (NW 1/4) of the Southeast Quarter (SE 1/4) as measured parallel to the North line of said Northwest Quarter (NW 1/4) of the Southeast Quarter (SE 1/4), except that part of the East One Hundred Fifty-three (153) feet thereof as measured at right angles to the East line of the above described tract lying South of a line erected perpendicular to the East line of said tract from a point in said East line distant Four Hundred Twenty-five and Ninety-nine Hundredths (425.99) feet South of the Northeast corner of the above described tract as measured along the East line thereof. Have caused the same to be surveyed and platted as NORD ADDITION and do hereby donate and dedicate to the public use forever the Avenues, Drive and Road as shown on the annexed plat, also subject to the utility and drainage easements as shown on the annexed plat. In witness whereof, we have hereunto set our hands and seals on this _____ day of _____ 1956 A. D.

Signed:

In the Presence of: _____
 _____ As to O. B. Thompson By _____ Co-partner
 _____ and Dennis O. Thompson By _____ Co-partner

STATE OF MINNESOTA)
COUNTY OF HENNEPIN) ss

On this _____ day of _____ A. D. 1956, before me, a Notary Public within and for said County and State, personally appeared O. B. Thompson and Dennis O. Thompson to me known to be the partners of Land Holding Company, a co-partnership, and the persons described in and who executed the foregoing instrument in behalf of said partnership and acknowledged that they executed the same as their free act and deed and as the free act and deed of said co-partnership.

Notary Public, Hennepin County, Minnesota
 My Commission Expires _____

I hereby certify that I have surveyed and platted the land described in the above dedication as NORD ADDITION; that this plat is a correct representation of said survey; that all distances are correctly shown on said plat in figures denoting feet and decimals of a foot; that the monuments for the guidance of future surveys have been correctly placed in the ground as shown on said plat; that the topography of the land is correctly shown on said plat; that the outside boundaries of the land are correctly designated on said plat; and that there are no wet lands or public highways to be designated on said plat other than as shown thereon.

C. E. Coulter
 Registered Land Surveyor - Minnesota Registration No. 2584

STATE OF MINNESOTA)
COUNTY OF HENNEPIN) ss

Above certificate subscribed and sworn to before me, a Notary Public within and for said County and State, on this 15th day of JUNE 1956 A. D.

John A. Peterson
 Notary Public, Hennepin County, Minnesota
 My Commission Expires Nov. 7, 1959

This plat was checked and approved on this _____ day of _____ 1956 A. D.

County Surveyor, Hennepin County, Minnesota

The annexed plat was approved and accepted by the Village Council of Bloomington, Minnesota, at a regular meeting thereof held this _____ day of _____ A. D. 1956.

By _____
 Mayor

Attest:

By _____
 Village Clerk