
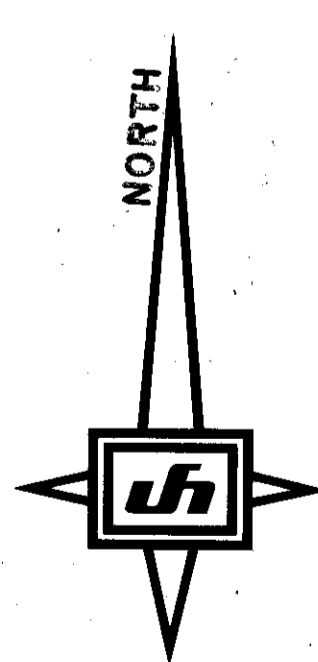


NORMANDALE KNOLLS TOWNHOMES 2ND ADDITION

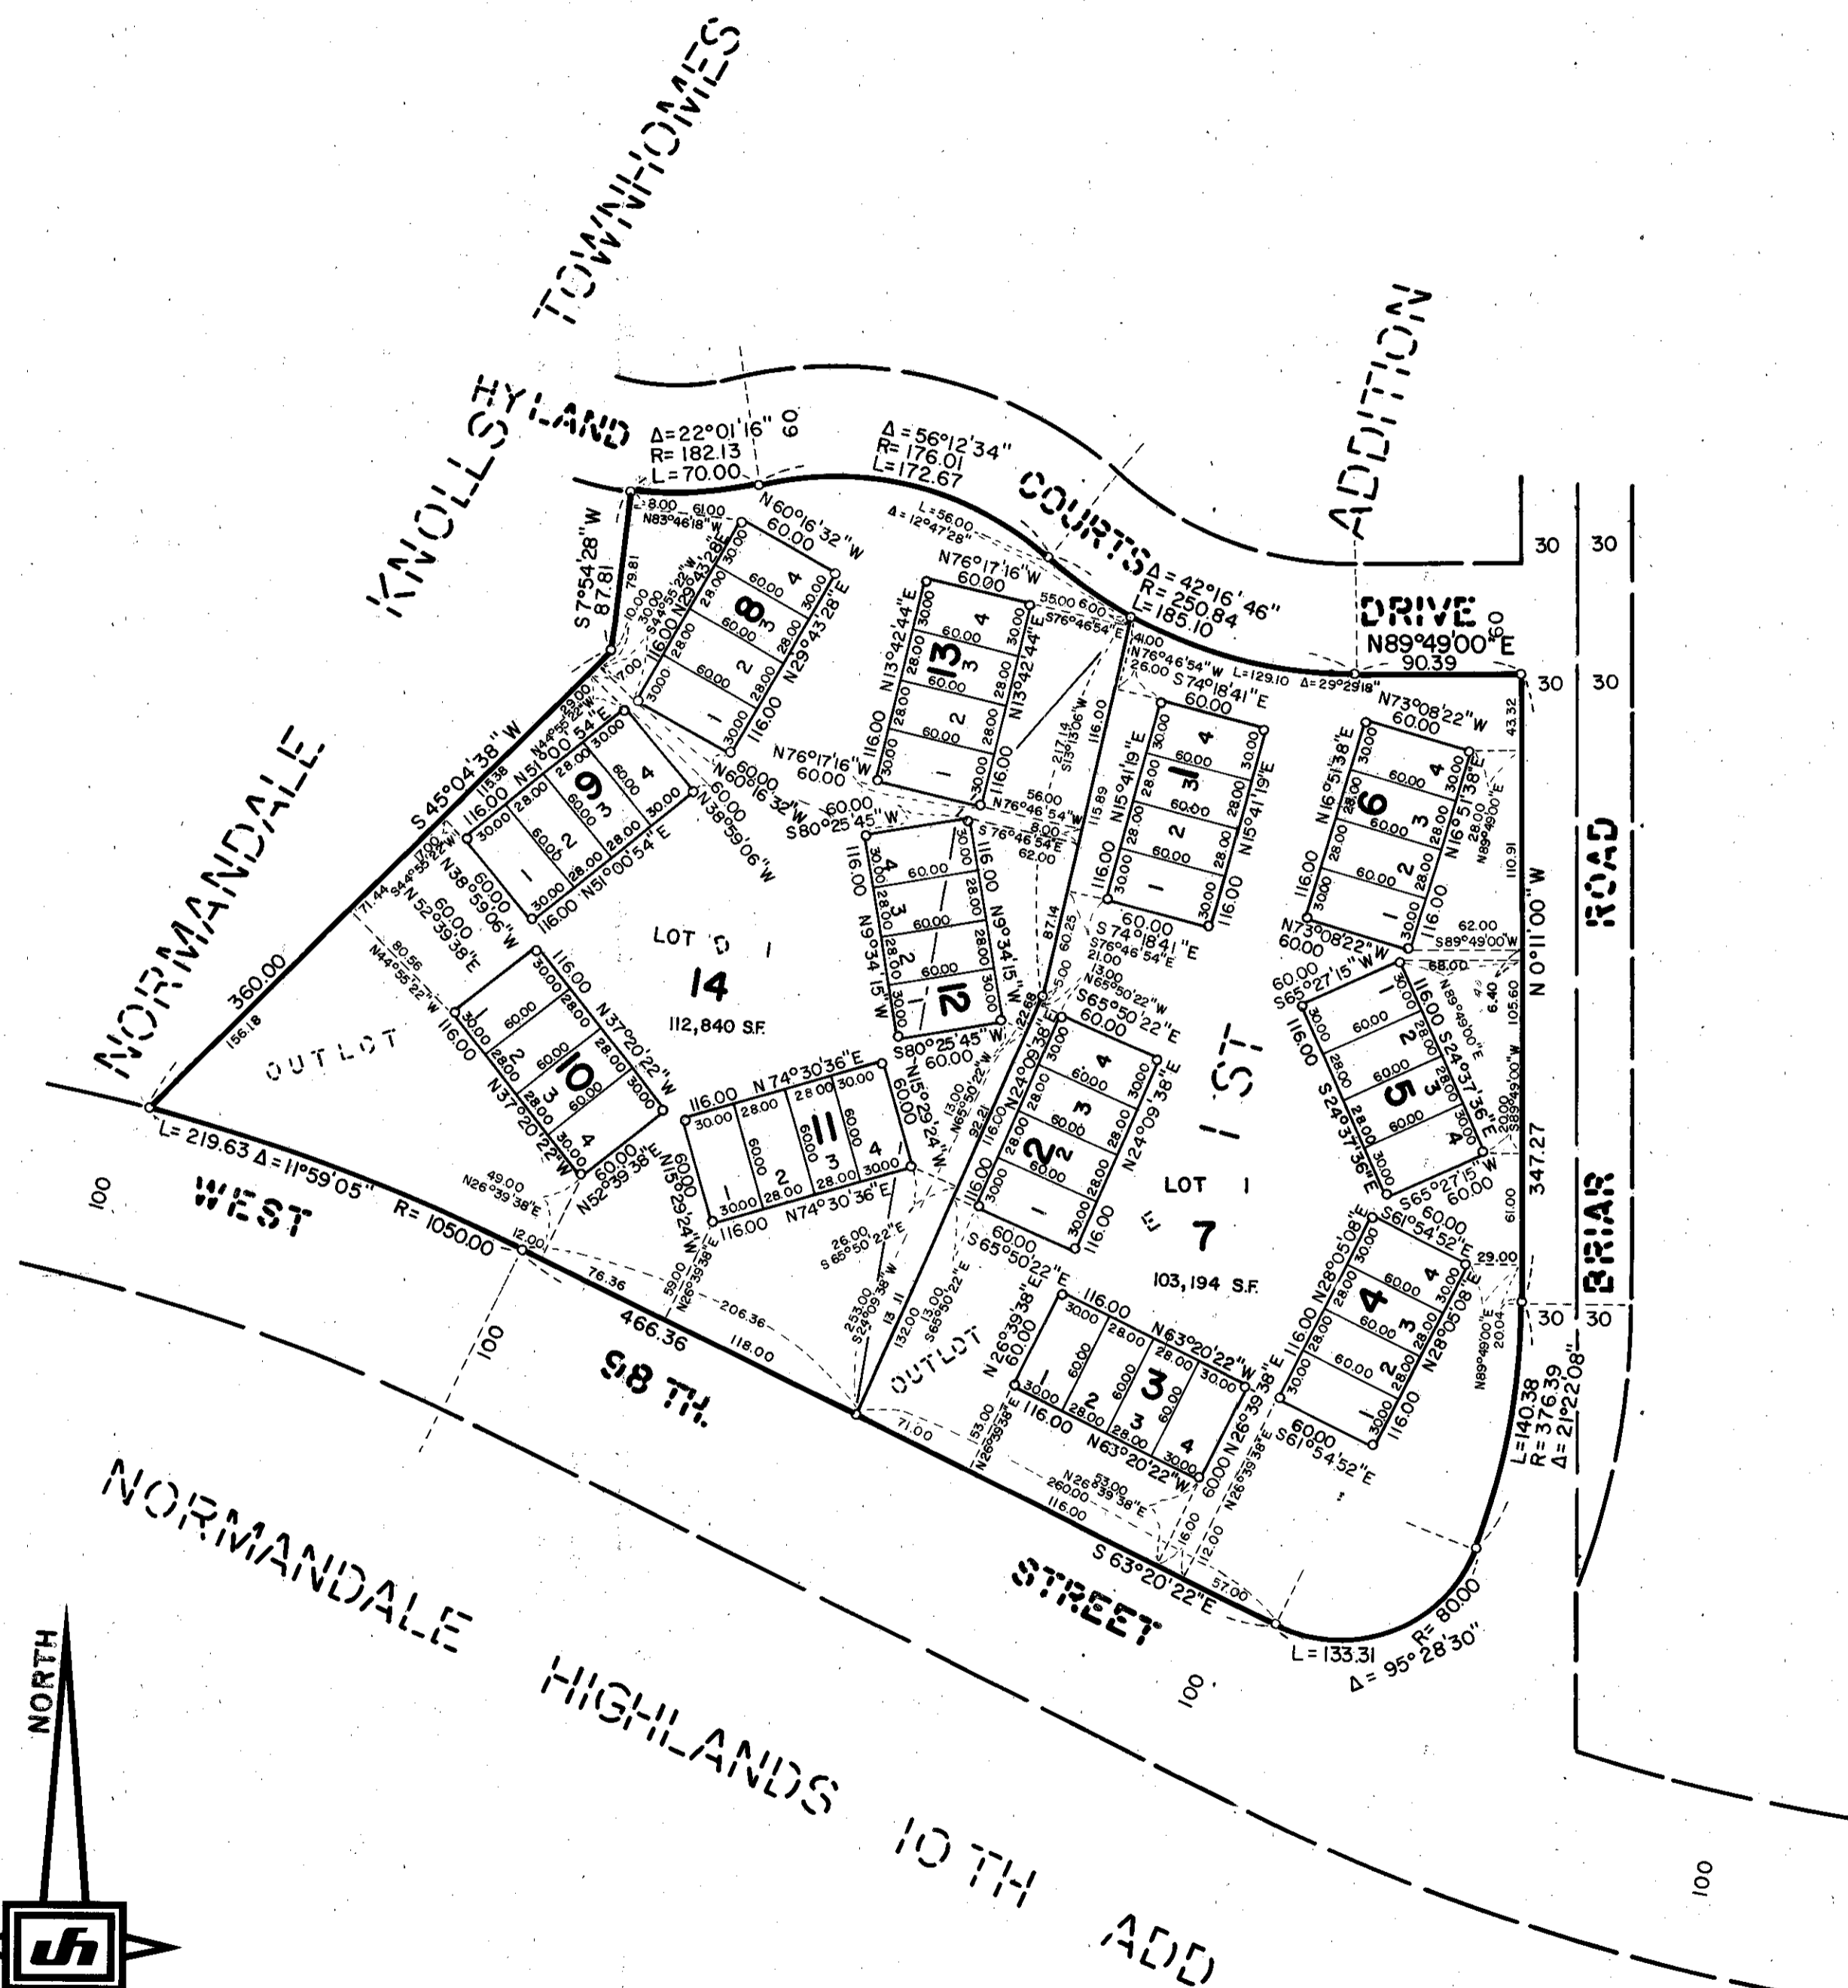

SCALE: 1 INCH = 80 FEET
 ○ Denotes Iron Monument
 Bearings shown are based on an assumed datum

KNOW ALL MEN BY THESE PRESENTS: That Marvin H. Anderson Construction Co., a Minnesota Corporation, owner and proprietor and the First National Bank of Saint Paul, a United States Corporation, mortgagee, State of Minnesota to wit:

Outlot D, Outlot E, NORMANDALE KNOLLS TOWNHOMES 1ST ADDITION, according to the plat thereof on file or of record in the office of the Registrar of Titles, in and for said County.

Has caused the same to be surveyed and platted as NORMANDALE KNOLLS TOWNHOMES 2ND ADDITION.

In witness whereof Marvin H. Anderson Construction Co., a Minnesota Corporation, has caused these presents to be signed by its proper officers and its corporate seal to be hereunto affixed this 6TH day of JUNE A.D. 1973.

And the First National Bank of Saint Paul, a United States Corporation, has caused these presents to be signed by its proper officers and its corporate seal to be hereunto affixed this 6TH day of JUNE A.D., 1973.

IN PRESENCE OF:

SIGNED:

Marvin H. Anderson Construction Co.

Witness Wayne A. Sutting Witness Pauline E. Haas Marlin D. Grant its President
 Marlin D. Grant

Witness Wayne A. Sutting Witness Pauline E. Haas Norman C. Soderman its Vice President
 Norman C. Soderman

The First National Bank of Saint Paul

Witness Virginia M. Hinds Witness John W. Wainwright Gregory J. Broek its REAL ESTATE OFFICER
 Witness Beverly Swan Witness Amelia Christensen E. J. Welsch its VICE PRES.

State of Minnesota County of Hennepin On this 6TH day of JUNE A.D., 1973, before me, a Notary Public, within and for said County and State, personally appeared Marlin D. Grant and Norman C. Soderman, personally known, who being by me each duly sworn did say that they are the President and Vice President, respectively, of Marvin H. Anderson Construction Co., the corporation named in the foregoing instrument: that the seal affixed to said instrument is the corporate seal of said corporation; that said instrument was signed and sealed in behalf of said corporation by authority of its Board of Directors and said Marlin D. Grant and Norman C. Soderman acknowledge said instrument to be the free act and deed of said corporation.

ROGER DAMMANN
 Notary Public, Hennepin County, Minn.
 My Commission Expires April 4, 1979.

State of Minnesota County of Hennepin On this 6TH day of JUNE A.D., 1973, before me, a Notary Public, within and for said County and State, personally appeared GREGORY J. BROEK and E. J. WELSCH to me personally known, who being by me each duly sworn did say that they are the REAL ESTATE OFFICER and VICE PRESIDENT respectively, of the First National Bank of Saint Paul, the corporation named in the foregoing instrument; that the seal affixed to said instrument is the corporate seal of said corporation; that said instrument was signed and sealed in behalf of said corporation by authority of its Board of Directors and said GREGORY J. BROEK and E. J. WELSCH acknowledge said instrument to be the free act and deed of said corporation.

AMELIA CHRISTENSEN
 Notary Public, Hennepin County, Minn.
 My Commission Expires Dec. 11, 1973.

I hereby certify that I have surveyed the property described on this plat as NORMANDALE KNOLLS TOWNHOMES 2ND ADDITION; that this plat is a correct representation of said survey; that all distances are correctly shown in feet and hundredths of a foot; that all monuments have been correctly placed in the ground as shown; that the outside boundary lines are correctly designated; and that there are no wet lands or public highways to be designated on said plat.

Arvid T. Bodin
 Arvid T. Bodin
 Land Surveyor
 Minn. Reg. No. 8612

State of Minnesota County of Hennepin The Surveyor's certificate was subscribed and sworn to before me, a Notary Public, this 5TH day of JUNE A.D., 1973.

WESLEY B. BAILIFF
 Notary Public, Hennepin County, Minn.
 My Commission Expires April 11, 1978.

The plat of NORMANDALE KNOLLS TOWNHOMES 2ND ADDITION was accepted and approved by the City Council of Bloomington, Minnesota at a regular meeting thereof held this _____ day of _____ A.D., 1973.

CITY COUNCIL OF BLOOMINGTON, MINNESOTA

By: _____ Mayor By: _____ Manager

Pursuant to Chapter 810, Minnesota Laws of 1969, this plat has been approved this _____ day of _____ A.D., 1973.

By: _____
 Elmer J. Peterson, Hennepin County Surveyor



**HARRY S. JOHNSON
 LAND SURVEYORS INC.**