


North's Third Addition

VILLAGE OF BLOOMINGTON HENNEPIN COUNTY, MINNESOTA

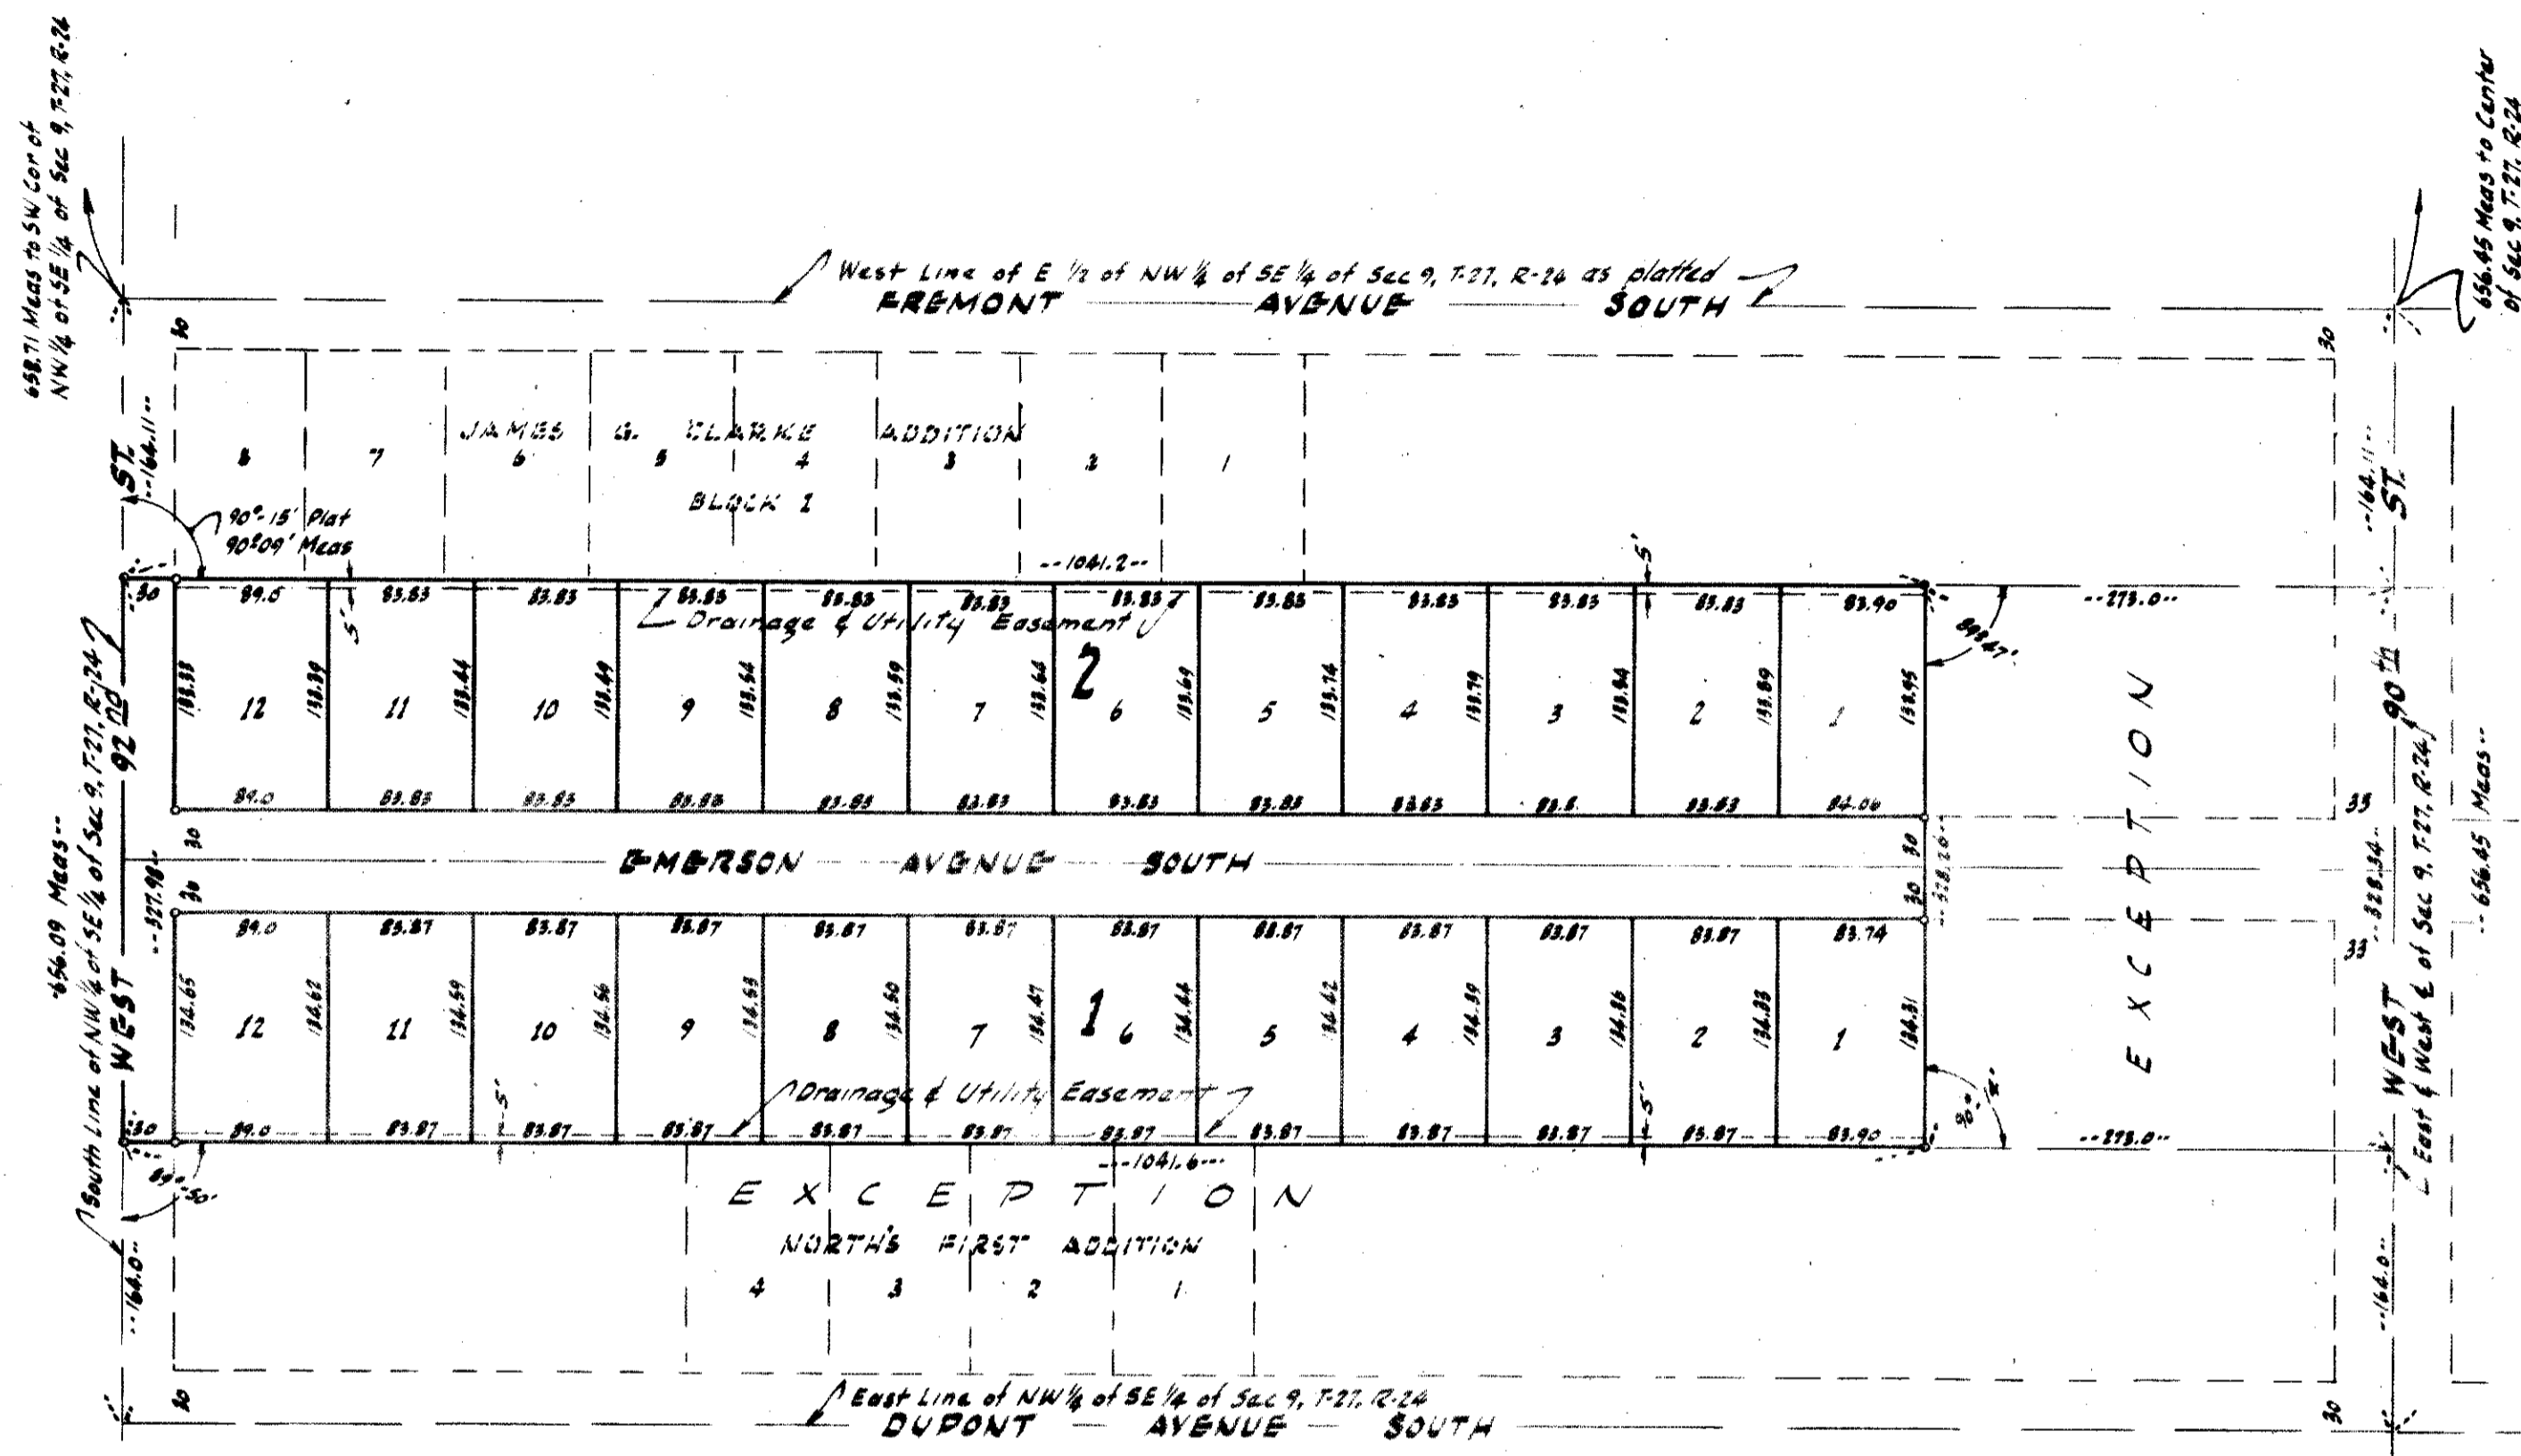

NOTE
Iron Monuments Shown Thus: ○

Scale: 1" = 100'
HARRY S JOHNSON - SURVEYOR

Know All Men By These Presents: that Anderson-North Construction Co., a Minnesota Corporation, owners and proprietors, and Harold E.E. Hurrell and Harriet E. Hurrell, his wife, mortgagees of the following described property situated in the State of Minnesota and County of Hennepin to wit: That part of the East one-half (E 1/2) of the Northwest one-quarter (NW 1/4) of the Southeast one-quarter (SE 1/4) of Section Nine (9) Township Twenty-Seven (27) Range Twenty-four (24) lying East of the West 164.11 feet thereof except the East 164.0 feet thereof and also except that part of the North 273.0 feet thereof lying between said West 164.11 feet and said East 164.0 feet Have caused the same to be surveyed and platted as North's Third Addition and do hereby donate and dedicate to the public for public use forever the Street and Avenue as shown on the annexed plat, and also subject to the drainage and utility easements as shown on the annexed plat. In witness whereof, the Anderson-North Construction Co., has caused these presents to be signed by their proper officers and its corporate seal to be hereunto affixed and in witness whereof Harold E.E. Hurrell and Harriet E. Hurrell, his wife have hereunto set their hands and affixed their seal on this _____ day of _____ A.D. 1956.

In presence of:-

HAROLD E.E. HURRELL PRESIDENT

HARRIET E. HURRELL SECRETARY

Anderson-North Construction Co.

I hereby certify that I have Surveyed and Platted the property described on this plat as North's Third Addition, that this plat is a correct representation of said survey, that all distances are correctly shown on this plat in feet and decimals of a foot; that the monuments for guidance of future surveys have been correctly placed in the ground as shown on this plat; that the outside boundary lines are correctly designated on this plat and that there are no wet lands or public highways other than as shown hereon.

State of Minnesota } ss. The above certificate subscribed and sworn to before me on this _____ day of _____ A.D. 1956.
County of Hennepin }

Land Surveyor- Minnesota Reg No. 5065

Notary Public, Hennepin County, Minnesota
My Commission Expires _____

Checked and approved on this _____ day of _____ A.D. 1956

Hennepin County Surveyor

State of Minnesota } ss. On this _____ day of _____ A.D. 1956, before me, a Notary Public, within and for said County and State, personally appeared Marvin H. Anderson and Alvin W. North, to me personally known, who being by me each duly sworn, did say that they are respectively President and Secretary of Anderson-North Construction Co., the corporation named in the foregoing instrument, that the Seal affixed to said instrument is the corporate Seal of said corporation; that said instrument was signed and sealed in behalf of said corporation by authority of its Board of Directors; and said Marvin H. Anderson and Alvin W. North acknowledged said instrument to be the free act and deed of said corporation.

State of Minnesota } ss. On this _____ day of _____ A.D. 1956, before me, a Notary Public, within and for said County and State, personally appeared Harold E.E. Hurrell and Harriet E. Hurrell, his wife, to me personally known to be the persons described in and who executed the foregoing instrument and acknowledged that they executed the same as their own free act and deed

Notary Public, Hennepin County, Minnesota
My Commission Expires _____

Notary Public, Hennepin County, Minnesota
My Commission Expires _____

The annexed plat was approved and accepted by the Village Council of Bloomington, Minnesota at a regular meeting thereof held on this _____ day of _____ A.D. 1956.

VILLAGE COUNCIL OF BLOOMINGTON, MINNESOTA

By _____
MAYOR

Attest:

By _____
VILLAGE CLERK