


C. R. DOC. NO. _____

PARK KNOLL 2ND ADDITION

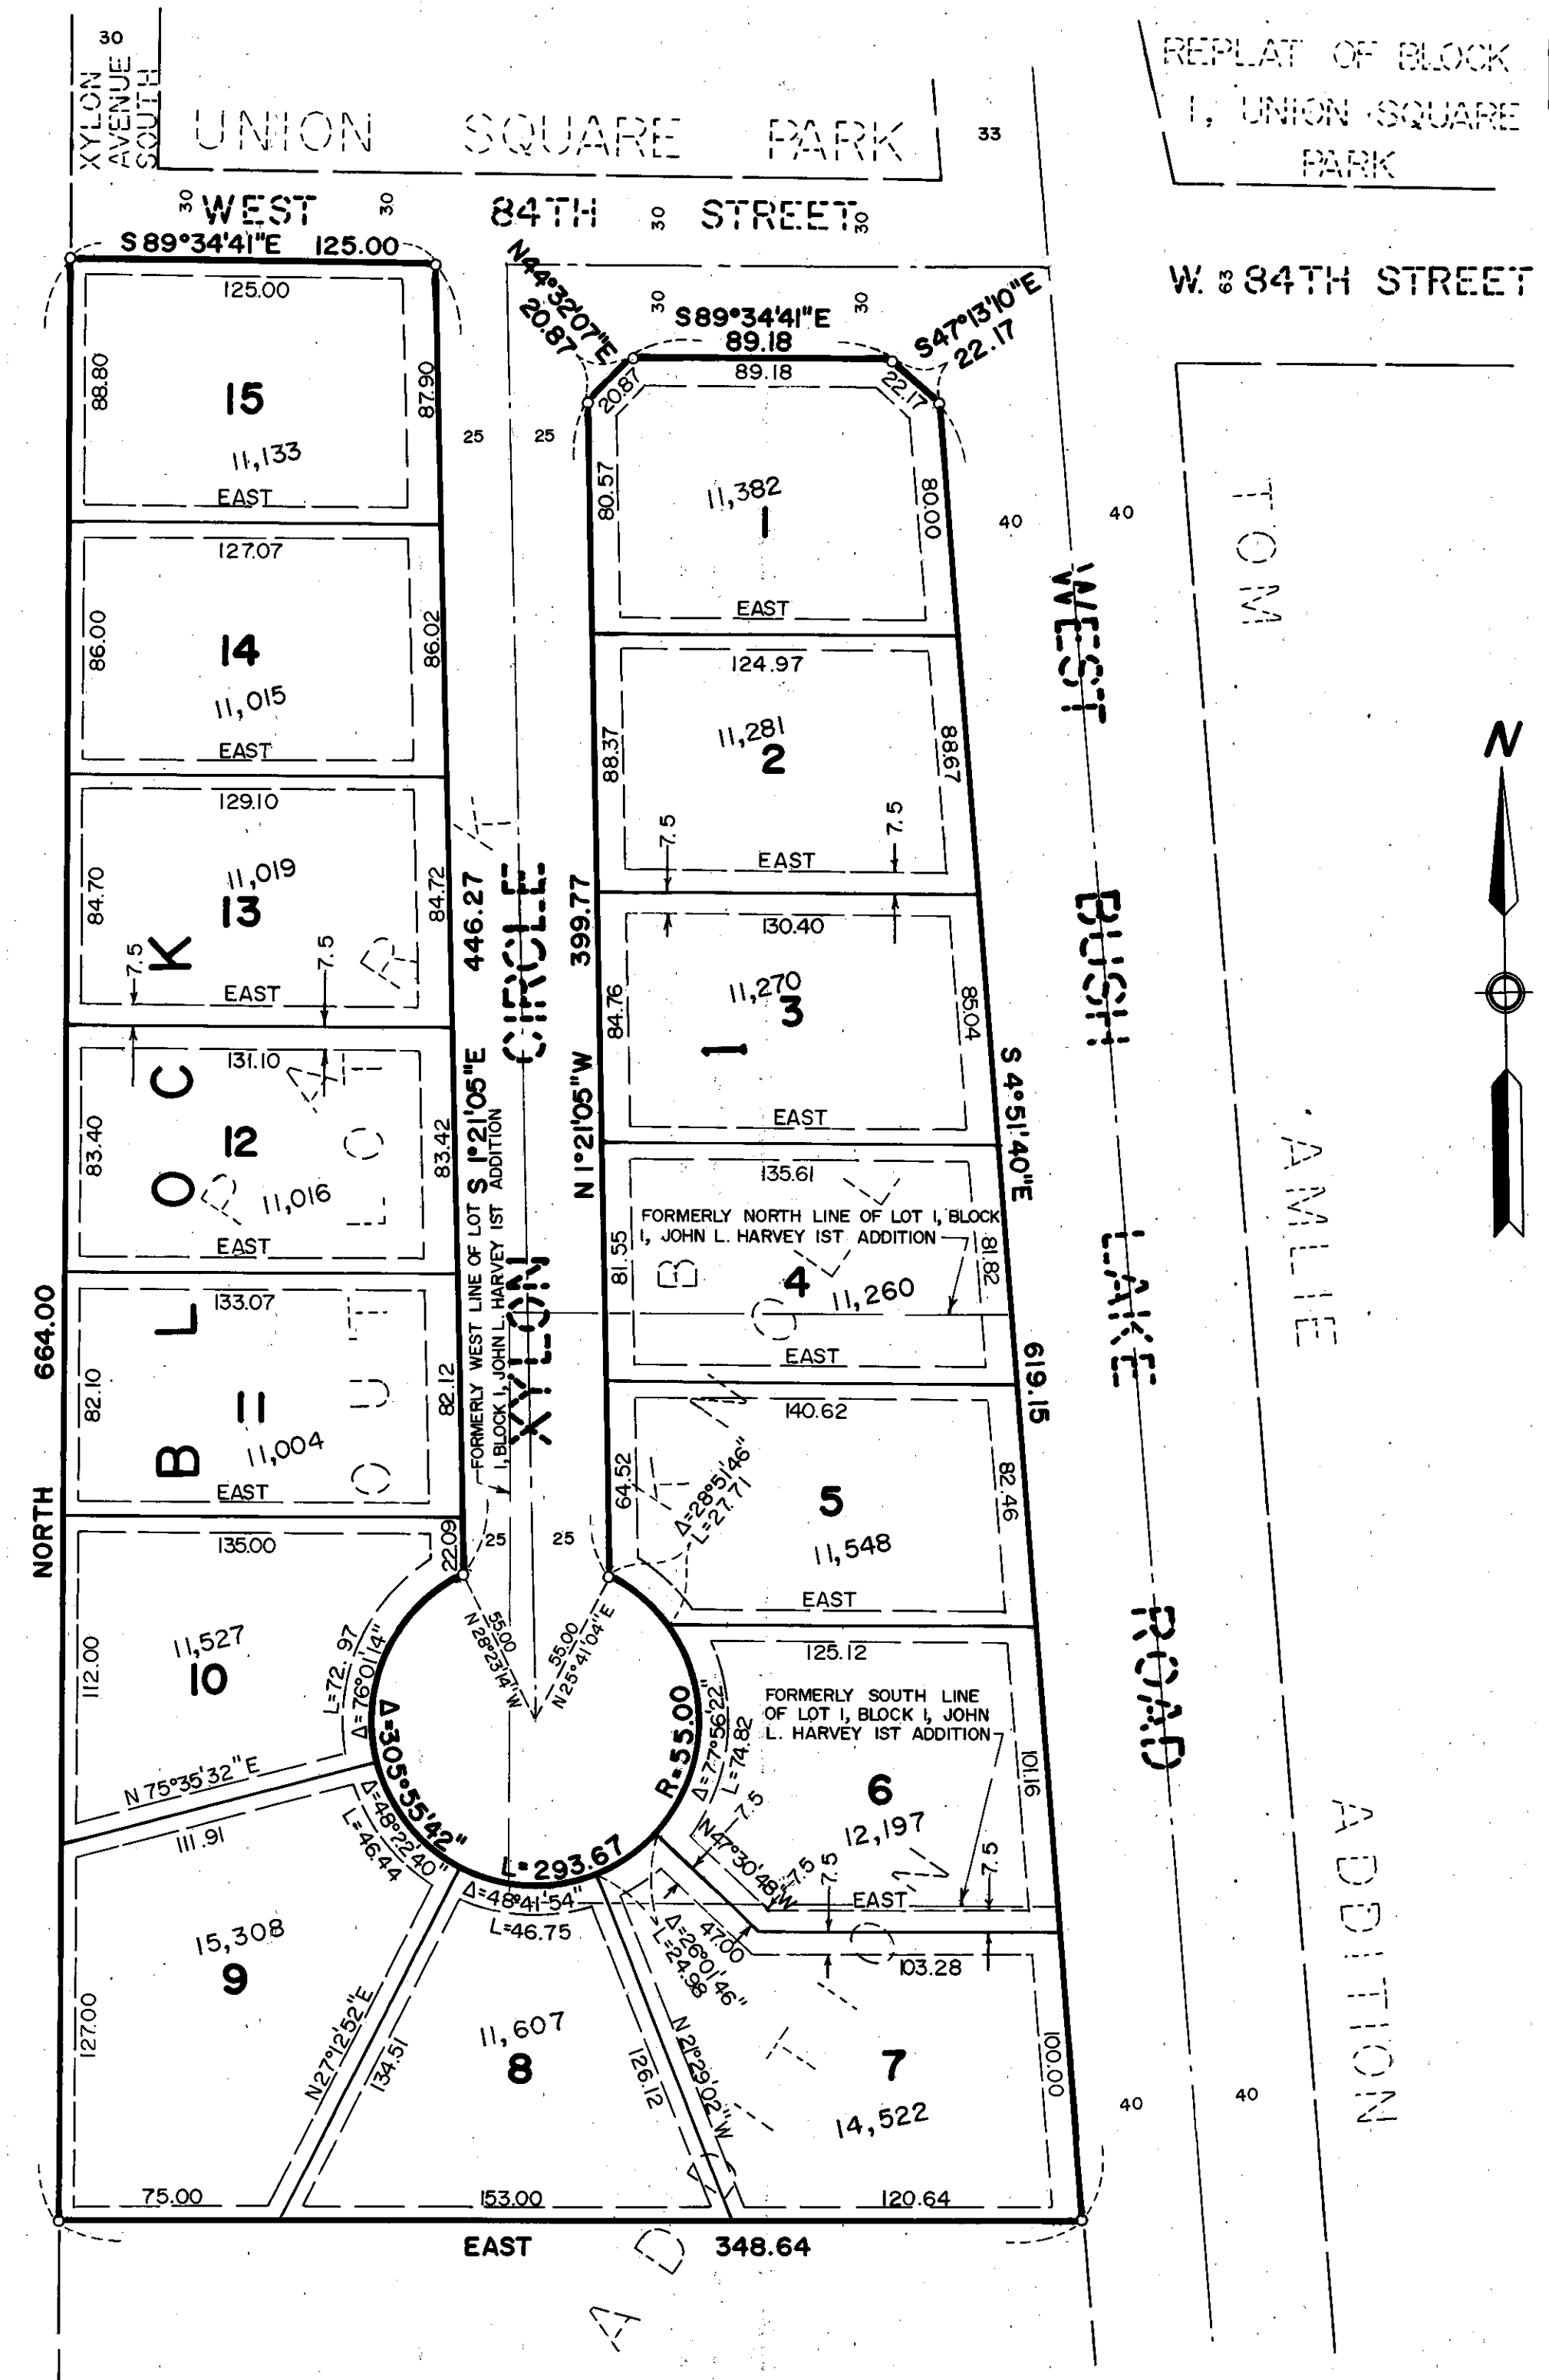

KNOW ALL MEN BY THESE PRESENTS: That Helen M. Harvey, single, owner and proprietor and Harold E. Coulter and Evelyn J. Coulter, husband and wife, contract purchasers and CAMA INVESTMENTS, a partnership, consisting of Dennis L. Mattson and Larry E. Carlson, contract purchaser of the following described property situated in the County of Hennepin, State of Minnesota, to wit:

Outlot B, PARK KNOLL ADDITION, according to the recorded plat thereof, Hennepin County, Minnesota; Except that part of said Outlot B, PARK KNOLL ADDITION, which was formerly contained in Lot 1, Block 1, JOHN L. HARVEY 1ST ADDITION, according to the recorded plat thereof, Hennepin County, Minnesota.

And that Helen M. Harvey, single, owner and proprietor and CAMA INVESTMENTS, a partnership, consisting of Dennis L. Mattson and Larry E. Carlson, contract purchaser of the following described property situated in the County of Hennepin, State of Minnesota, to wit:

That part of Outlot B, PARK KNOLL ADDITION, according to the recorded plat thereof, Hennepin County, Minnesota, which was formerly contained in Lot 1, Block 1, JOHN L. HARVEY 1ST ADDITION, according to the recorded plat thereof, Hennepin County, Minnesota.

Have caused the same to be surveyed and platted as PARK KNOLL 2ND ADDITION and do hereby donate and dedicate to the public for public use forever, the drainage and utility easements as shown on said plat.

In witness whereof said Helen M. Harvey, single, has set her hand and seal this 5th day of May 1979.

In witness whereof said Harold E. Coulter and Evelyn J. Coulter, husband and wife, have set their hands and seals this 5th day of May 1979.

In witness whereof said CAMA INVESTMENTS, a partnership, consisting of the Dennis L. Mattson and Larry E. Carlson, has caused these presents to be signed by Dennis L. Mattson and Larry E. Carlson, its partners, this 5th day of May 1979.

SIGNED: Helen M. Harvey
Helen M. Harvey

SIGNED: Harold E. Coulter
Harold E. Coulter

SIGNED: Dennis L. Mattson
Dennis L. Mattson, Partner


SIGNED: Evelyn J. Coulter
Evelyn J. Coulter

SIGNED: Larry E. Carlson
Larry E. Carlson, Partner

CAMA INVESTMENTS

STATE OF MINNESOTA
COUNTY OF HENNEPIN


The foregoing instrument was acknowledged before me this 5th day of May 1979 by Helen M. Harvey, single.

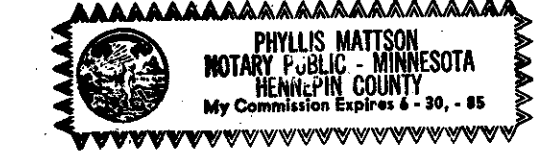

Phyllis Mattson
Notary Public, HENNEPIN County, Minnesota
My Commission Expires 6-30-85

STATE OF MINNESOTA
County of HENNEPIN


The foregoing instrument was acknowledged before me this 5th day of May 1979 by Harold E. Coulter and Evelyn J. Coulter, husband and wife

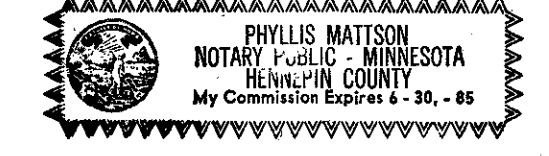

Phyllis Mattson
Notary Public, HENNEPIN County, Minnesota
My Commission Expires 6-30-85

STATE OF MINNESOTA
COUNTY OF HENNEPIN

The foregoing instrument was acknowledged before me this 5th day of May 1979 by Dennis L. Mattson and Larry E. Carlson, partners of said CAMA INVESTMENTS, a partnership, consisting of Dennis L. Mattson and Larry E. Carlson.

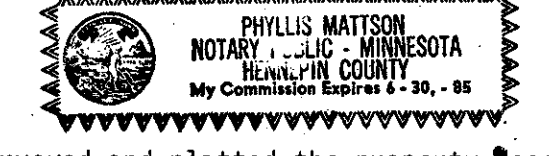


Phyllis Mattson
Notary Public, HENNEPIN County, Minnesota
My Commission Expires 6-30-85

I hereby certify that I have surveyed and platted the property described on this plat as PARK KNOLL 2ND ADDITION; that this plat is a correct representation of said survey; that all distances are correctly shown on said plat in feet and hundredths of a foot; that all monuments have been correctly placed in the ground as shown on said plat; that the outside boundary lines are correctly designated; and that there are no wet lands or public highways to be designated on said plat.

Edward H. Sunde
Edward H. Sunde, Land Surveyor
Minnesota Registration No. 8612

STATE OF MINNESOTA
COUNTY OF HENNEPIN

The foregoing instrument was acknowledged before me this 5th day of May 1979 by Edward H. Sunde, Land Surveyor.

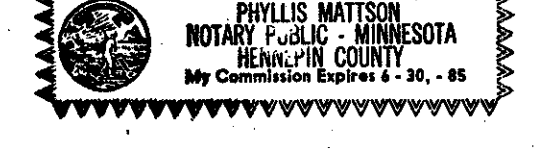

Phyllis Mattson
Notary Public, HENNEPIN County, Minnesota
My Commission Expires 6-30-85

BLOOMINGTON, MINNESOTA
The plat of PARK KNOLL 2ND ADDITION was approved and accepted by the City Council of the City of Bloomington, Minnesota at a regular meeting thereof, held this _____ day of _____ 19____.

CITY COUNCIL OF BLOOMINGTON, MINNESOTA
BY: _____ its Mayor BY: _____ its Manager

FINANCE DIVISION, Hennepin County, Minnesota
I hereby certify that there are no delinquent taxes for all years prior to 19____ for land described on this plat. Dated this _____ day of _____ 19____.

Vernon T. Hoppe, Director BY: _____ Tax Clerk

SURVEY DIVISION, Hennepin County, Minnesota
Pursuant to Chapter 810, Minnesota Laws of 1969, this plat has been approved this _____ day of _____ 19____.

Alver R. Freeman, Hennepin County Surveyor BY: _____

COUNTY RECORDER, Hennepin County, Minnesota
I hereby certify that the within plat of PARK KNOLL 2ND ADDITION was filed for record in this office this _____ day of _____ 19____, at _____ o'clock _____ M.

WAYNE A. JOHNSON, County Recorder BY: _____ Deputy