


REGISTERED LAND SURVEY NO. 1134 HENNEPIN COUNTY, MINNESOTA

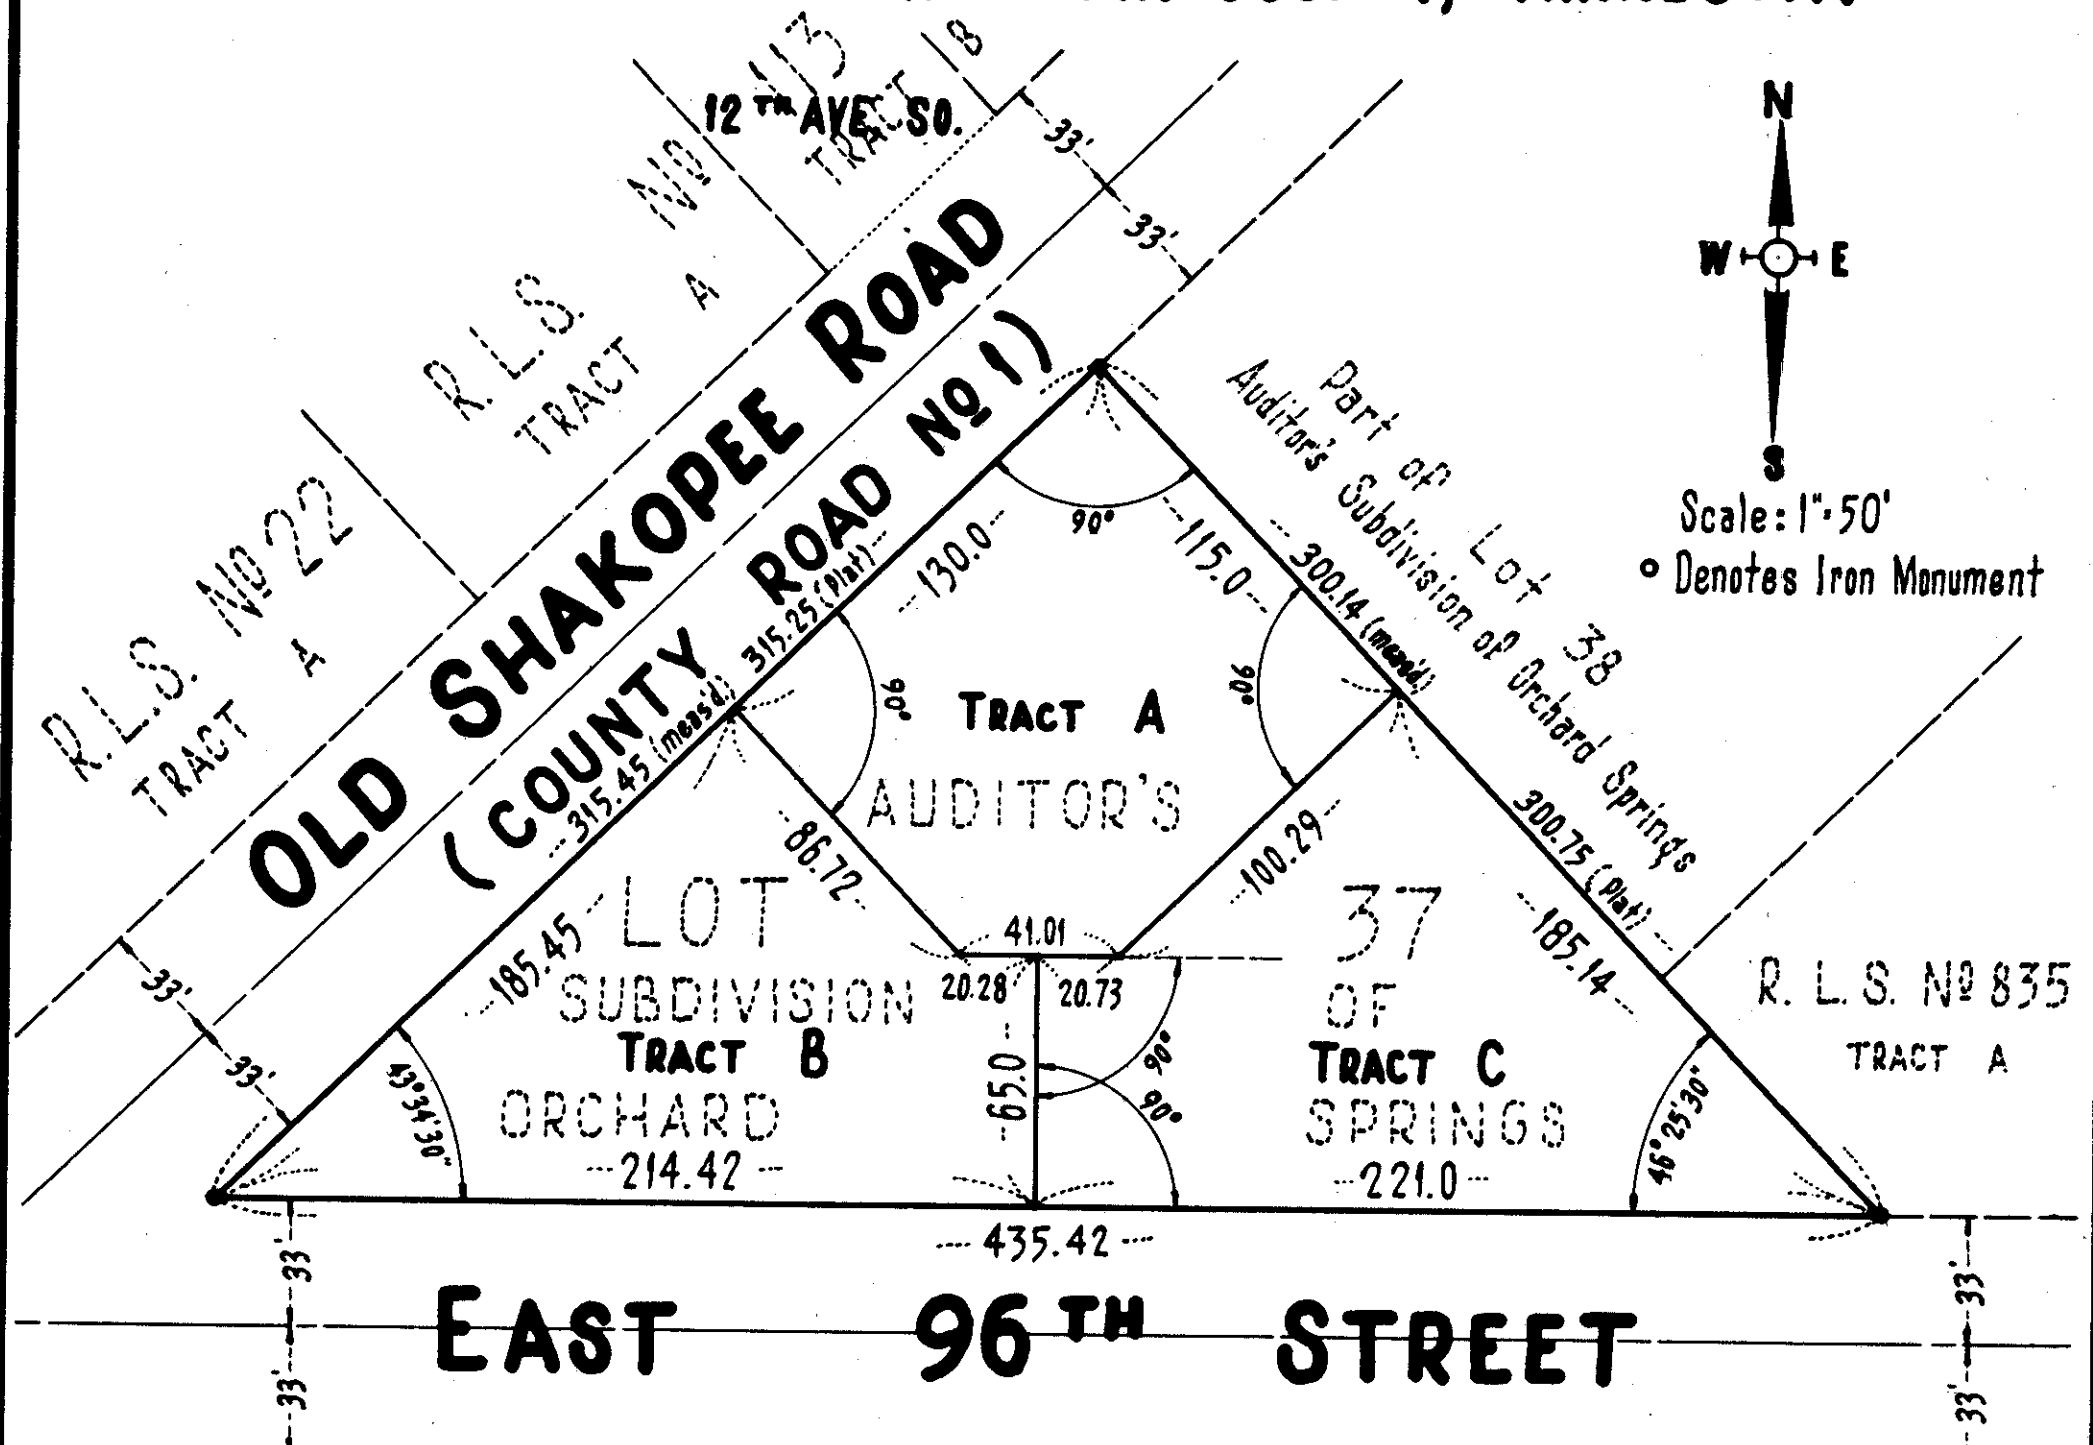

TRACT A R. L. S. NO 635 Part of Lot 33, Auditor's Subdivision of Orchard Springs Lot 2 PETIT AND MAURER 1ST ADDITION

RLS. NO 876 TRACT B

This registered Land Survey was approved and accepted by the City Council of the City of Bloomington, Minnesota, at a regular meeting thereof held this 16th day of November A. D., 1964. City Council of the City of Bloomington, Minnesota.

By Donald R. Hansberg Mayor
By [Signature] Manager

I hereby certify that in accordance with the provisions of Chapter 508, Minnesota Statutes of 1949, as amended, I have surveyed the following described tract of land in the County of Hennepin, State of Minnesota, to wit:

Lot 37, "AUDITOR'S SUBDIVISION OF ORCHARD SPRINGS," Hennepin County, Minnesota, according to the plat thereof on file and of record in the Office of Registrar of Titles.

That the survey shown herein is a correct delineation of said survey. Dated this 15th day of October A.D. 1964.

[Signature]
Harry S. Johnson
Land Surveyor Minn. Reg. No. 5065

