


I HEREBY CERTIFY THAT IN ACCORDANCE WITH THE PRO VISIONS OF CHAPTER 566, MINNESOTA STATUTES OF 19517 | HAVE SURVEYED THE FOLLOWING DESCRIBED TRACTS OF LAND IN THE COUNTY OF HENNEPIN AND IN THE STATE OF MINNESOTA TO WIT: That part of Gov't, Lots 1 and 7, Section 11-T 27 R 24 desc ribed as fellows: Commencing on the North line of Gove. Lot 1 at a point distant 1320 feet Fast of the Northwest corner of section 11, thence South parollel with the West line of said Section a distance of 269.25 feet; thence East parallel with the North line of said Section a distance of 165 fect; thence South varialies with the West line of said Section a distance of 120 fect; thence West parallel with the North line of said Section a distance of 165 feet; thence South parallel with the Westline of said Section a distance of 269 feet thence East parallel with the North line of said Section a distance of 165 feet; thence South parallel with the Miest line of said section 656.33 feet more or less to the South line of said Govt. Lot 7; thence East along the South line of said Gove lot 7 a distance of 165 feet; thence North parallel with the West line of said Section a distance of 1314.45 feet more or less to the North line of said Section; thence. West along the North line of said Section a distance of 330 feet to the point of beginning; excepting there. from a piece of land be scribed as follows! Commencing at the North line of Govt Lot 1 at a point distant 1320 feet East of the Northwest corner of said Section 11; thence South parallel with the West line of said Section a distance of 658.25 feet; thence East parallel with the South line of said Section a distance of 165 feet Thence South parallel with the West line of said Section o distance of 144.25 feet which is the actual point of beginning of the lord to be excepted; thence South parallel with the West line of said section a distance of 245 ft.; thence East parallel with the South line of said Govt Lot 7 a distance of 165 feet; thence North parallel to the West line of said Section a distance of 245 feet; thence West parallel with the South line of said Gout Lut 7 a distance of 165 feet to the point of Leginning.

THAT THE SURVEY SHOWN HEREON IS A CORRECT Deliniation of Said Survey

DATED OCT. 26,1951

Clyde H Parker Registered Land Surveyon No. 2055

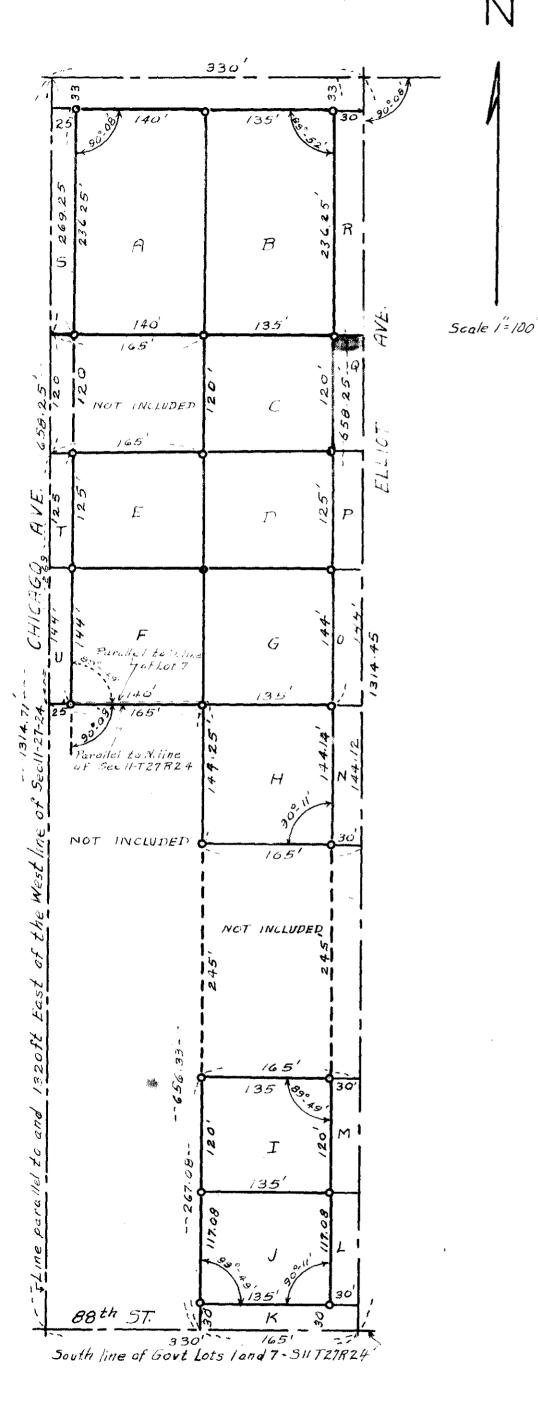

NI