535 REGISTERED LAND SURVEY NO.

HENNEPIN COUNTY, MINNESOTA

Clyde H.Parker SURVEYOR

Thereby certify that in accordance with the provisions of Chapter 508 Minnesota Statutes of 1949 as amended, I have surveyed the following described tracts of land situate in the County of Hennepin, State of Minnesota, to wit: The Northeast quarter of the Northeast quarter, except the West 660feet of the North 660feet thereof, and except the East 142feet of the North 432.6feet thereof, also that part of the Southeast quarter of the Northeast quarter lying North of the South 1062.8 feet thereof, all in Section 2, Township, 27 North, Range 24 West. That the plat shown below is a correct representation of said survey.

Registered Land Surveyor, Minnesota Registration No 2055


Dated this____ day of____ AD; 956

SCALE 1

ø

Not

		Vorth ne		* ₹.22 1 0. 5 - - - , -	& - 100		™
		رين – <u>–</u> – – – – ۱ ۱			379744	1 - 35 5 F	Q. P
LE 1 = 200		1	<i>t</i>	;		A :	
denotes iron			_	ļ		<u>, 25</u> 65 ⁵ 59 n	432.6
monument	2		Exception			~ 4	e b
	^e Sec. ż	66		() \$ \$ () 2 \$		B	S S S
	1 01	8		e			~ 85° 59W

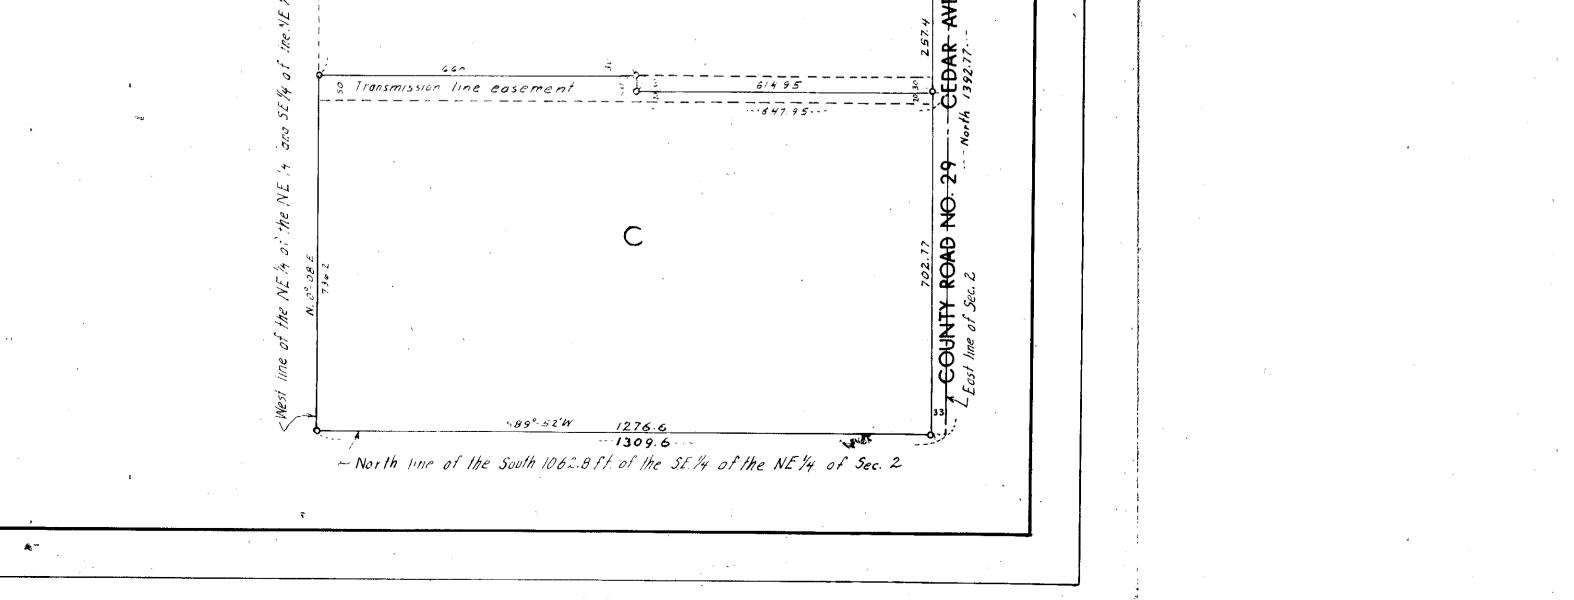

مىھ