

Registered Vol. 823 Pg. 249853

493046 249853


REGISTERED LAND SURVEY No. 543

HENNEPIN COUNTY, MINNESOTA

F. C. JACKSON
LAND SURVEYOR

SCALE 1" = 150'

• denotes iron mon.

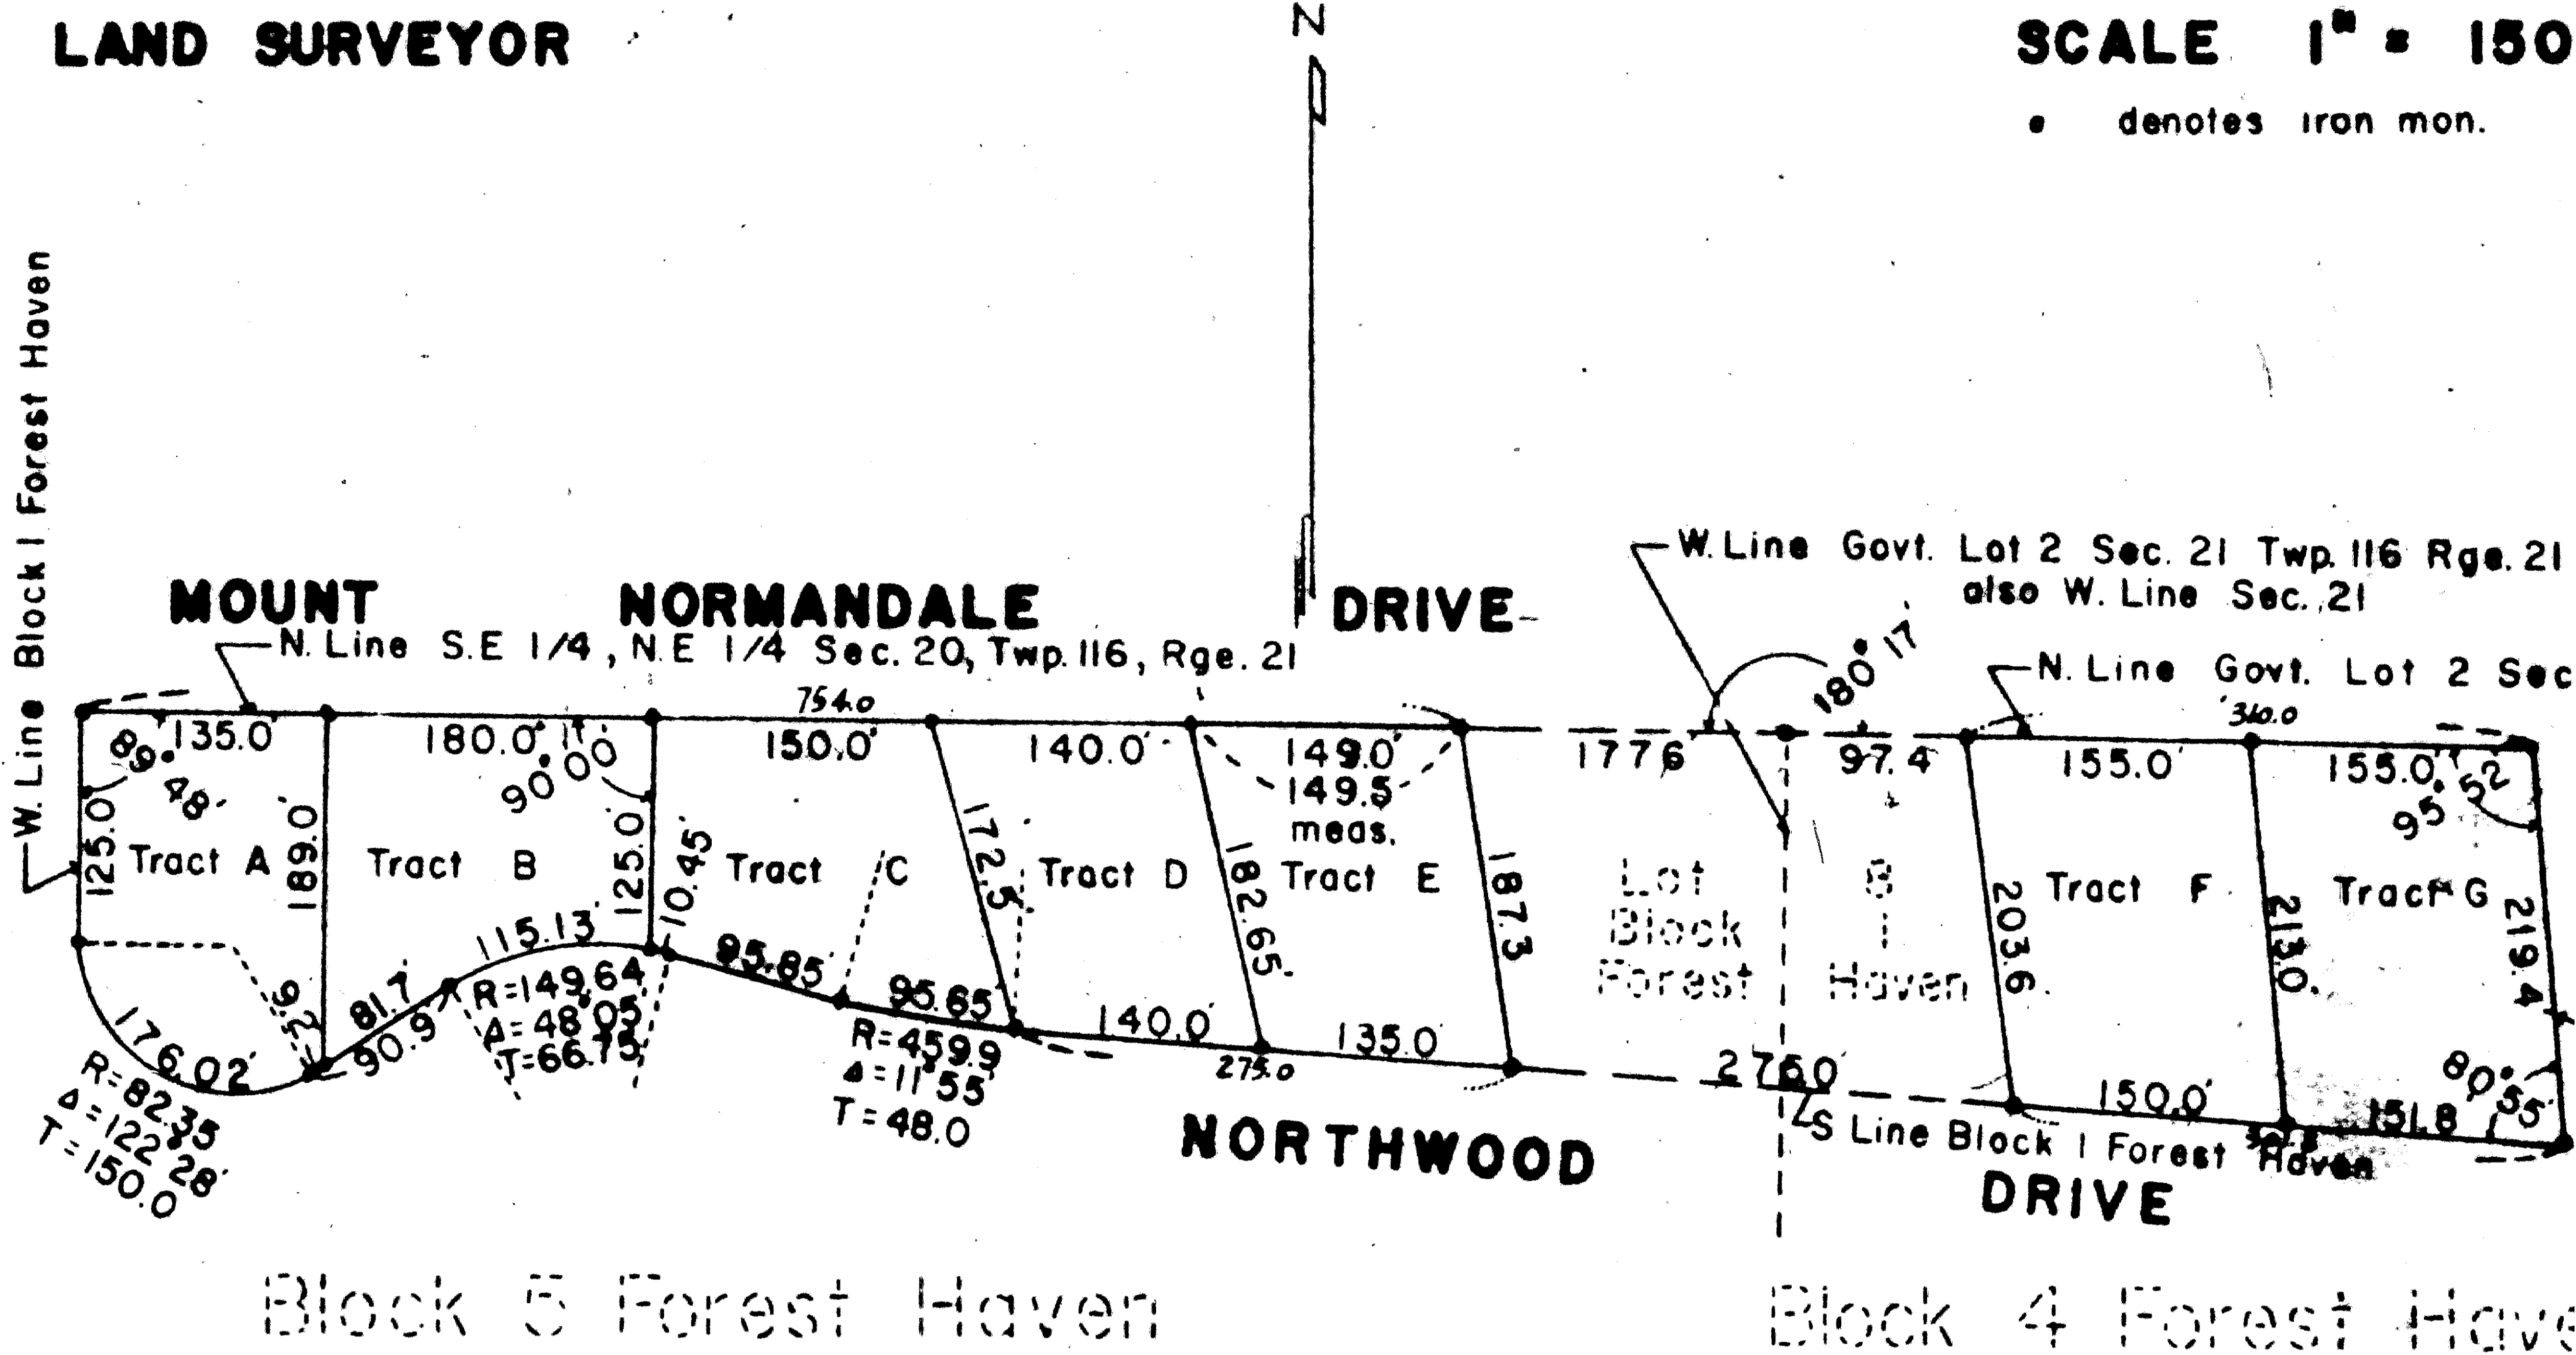

I hereby certify that in accordance with the provisions of Chapter 508, Minnesota Statutes of 1949, as amended, I have surveyed the following described tract situate in the State of Minnesota and County of Hennepin to-wit: Lots 7, 9, 10 and 11 Block 1 Forest Haven. That the survey shown hereon is a correct delineation of said survey.

Minneapolis, Minnesota

Dated this 14th day of Oct. A.D. 1955

F. C. Jackson

Land Surveyor Minnesota registration No. 3600

493046

OFFICE OF REGISTRAR OF TITLES
HENNEPIN COUNTY MINNESOTA

I Herby Certify That the within Registered Land Survey No 543
Files of Registrar of Titles, County of Hennepin, was Filed in this office
this 28th day of MARCH A. D. 1956 at 8 o'clock A.M.

DONALD G. BENNYHOFF
Registrar of Titles

D. L. Schab
Deputy.

FILED
APR 4 1956
ROBERT F. FITZGERALD, ASST. CLERK
HENNEPIN CO., MINN.
J. F. Collins

NO FILE
131666
131667
131668
131669
0205