


# REPLAT OF CEDAR CREST

CLYDE H. PARKER,  
SURVEYOR

HENNEPIN COUNTY, MINNESOTA

APRIL 1954

Scale 1" = 100'  
Note: o indicates iron monument

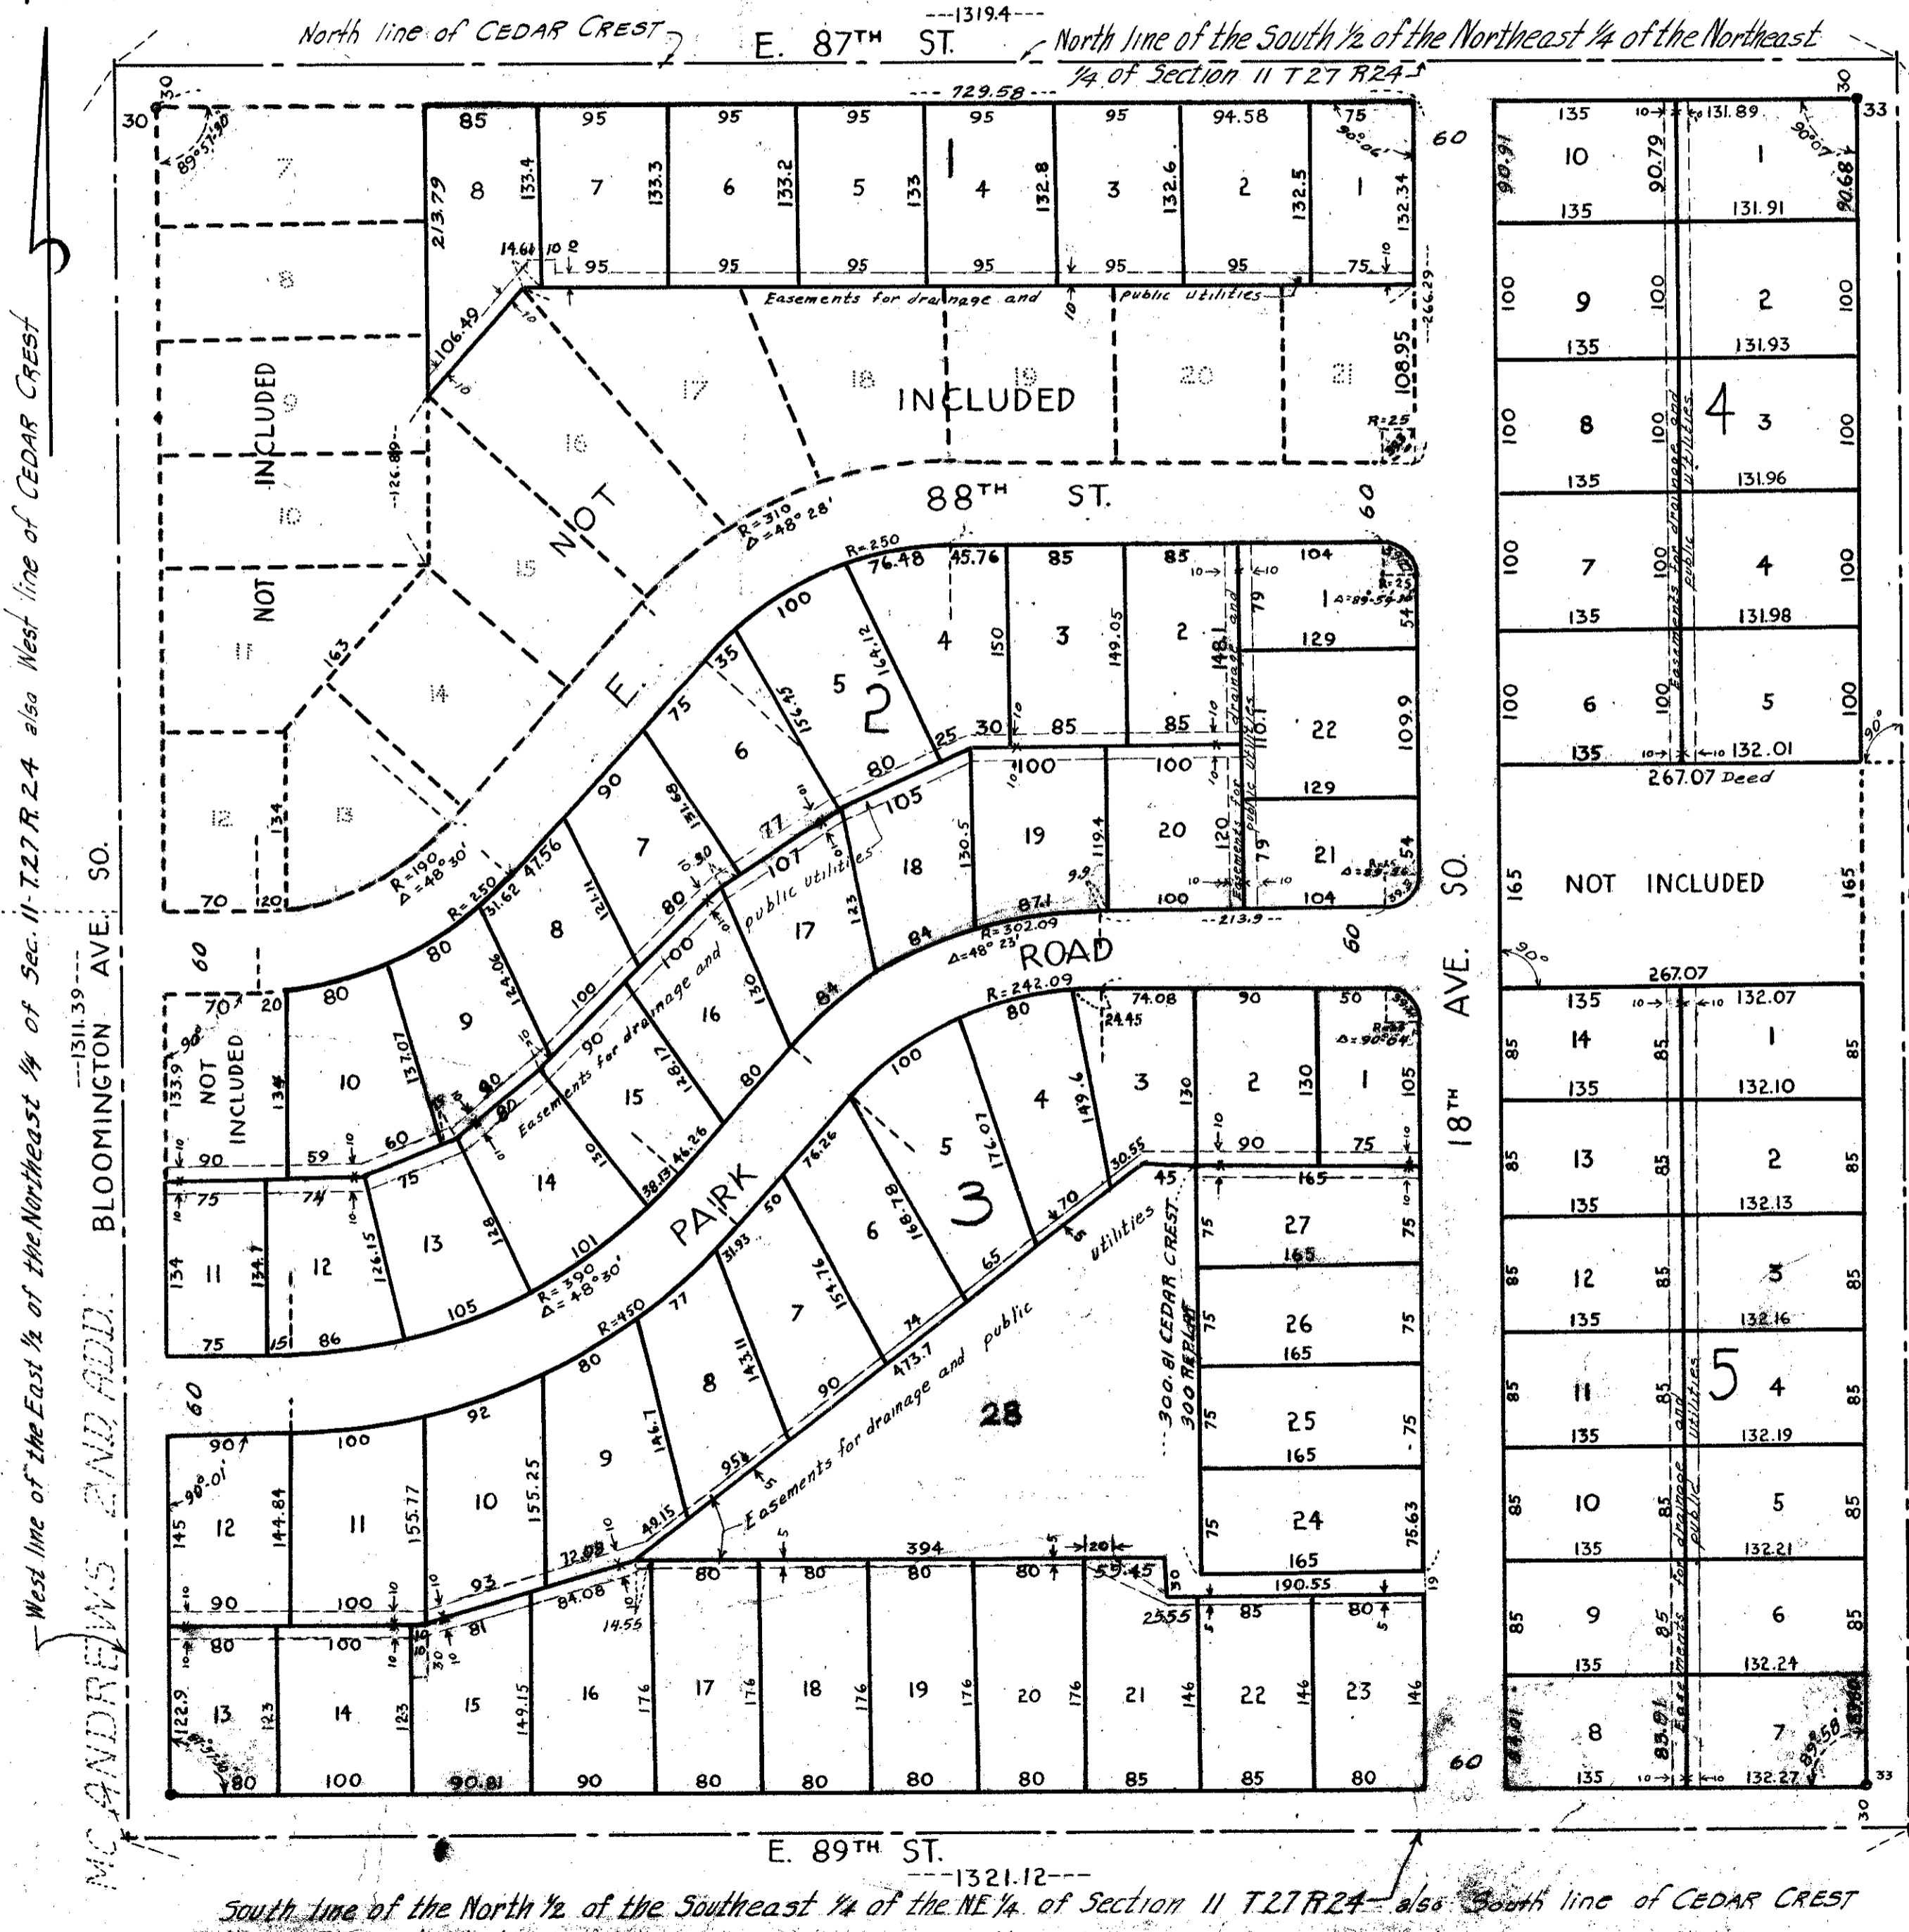

Know all men by these presents, That We, Cedar Crest Corporation, a Minnesota Corporation, owners and proprietors of the following described property situated in the County of Hennepin, State of Minnesota, to Wit-  
 Lots one (1) to six (6) inclusive, Block one (1) Lots one (1) to eight (8) inclusive, and Lots ten (10) to seventeen (17) inclusive, Block two (2), Blocks three (3), four (4) and five (5), CEDAR CREST, as of record in the office of the Registrar of Titles, Hennepin County, Minnesota.

Have caused the same to be platted as "REPLAT OF CEDAR CREST Hennepin County, Minnesota, and do hereby donate and dedicate to the Public, for Public use forever, the Streets and Roads and Avenues and Easements for drainage and public utilities as shown on the annexed plat.  
 In Witness whereof the Cedar Crest Corporation has caused these presents to be signed by its proper officers and their corporate seal to be hereunto affixed this \_\_\_\_\_ day of \_\_\_\_\_ A.D. 1954.

In presence of \_\_\_\_\_ Cedar Crest Corporation  
 by \_\_\_\_\_ President  
 by \_\_\_\_\_ Secretary

State of Minnesota) s.s.  
 County of Hennepin) On this \_\_\_\_\_ day of \_\_\_\_\_ A.D. 1954 before me, a Notary Public within and for said County personally appeared Gerhard L. Running and Leonard G. Running, to me personally known, who being by me each duly sworn, did say that they are respectively President and Secretary of Cedar Crest Corporation, the corporation named in the foregoing instrument; that the seal affixed to said instrument is the corporate seal of said corporation and that said instrument was signed and sealed in behalf of said corporation by authority of its Board of Directors and said Gerhard L. Running and Leonard G. Running acknowledged said instrument to be the free act and deed of said corporation.

State of Minnesota) s.s.  
 County of Hennepin) I do hereby certify that I have surveyed and platted the property described on this plat as "REPLAT OF CEDAR CREST" that this plat is a correct representation of said survey, that all distances are correctly shown in feet and decimals of a foot, that the monuments for guidance of future surveys have been correctly placed in the ground as shown on the plat, that the outside boundary lines are correctly designated on the plat, that the topography of the land is correctly shown on the plat and that there are no wet lands or public highways to be shown on the plat other than as shown thereon.

\_\_\_\_\_  
 Clyde H. Parker, Minn. Reg. 2055  
 Above certificate subscribed and sworn to before me this \_\_\_\_\_ day of \_\_\_\_\_ A.D. 1954

This Plat was approved and accepted by the Village Council of Bloomington, Minnesota, at a regular meeting held this \_\_\_\_\_ day of \_\_\_\_\_ A.D. 1954.

\_\_\_\_\_  
 Mayor  
 \_\_\_\_\_  
 Village Clerk  
 Approved this \_\_\_\_\_ day of \_\_\_\_\_ A.D. 1954.  
 \_\_\_\_\_  
 County Surveyor  
 Howard Perkins

AUDITORS SUBDIVISION NO. 205