
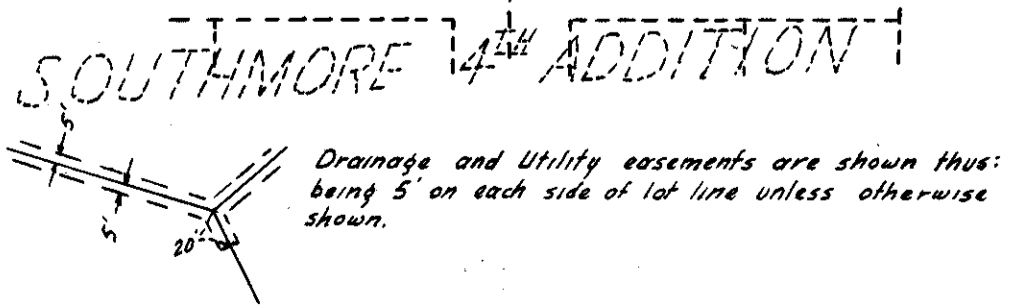


# SOUTHMORE 7TH ADDITION

## HENNEPIN COUNTY, MINNESOTA

SCALE 1"=100'  
O DENOTES IRON MONUMENT  
BEARINGS SHOWN ARE ASSUMED

R. L. S. NO. 229  
North line of NE 1/4 of SW 1/4 Sec 6 T27 R24  
N89°08'10"E --1321.55--

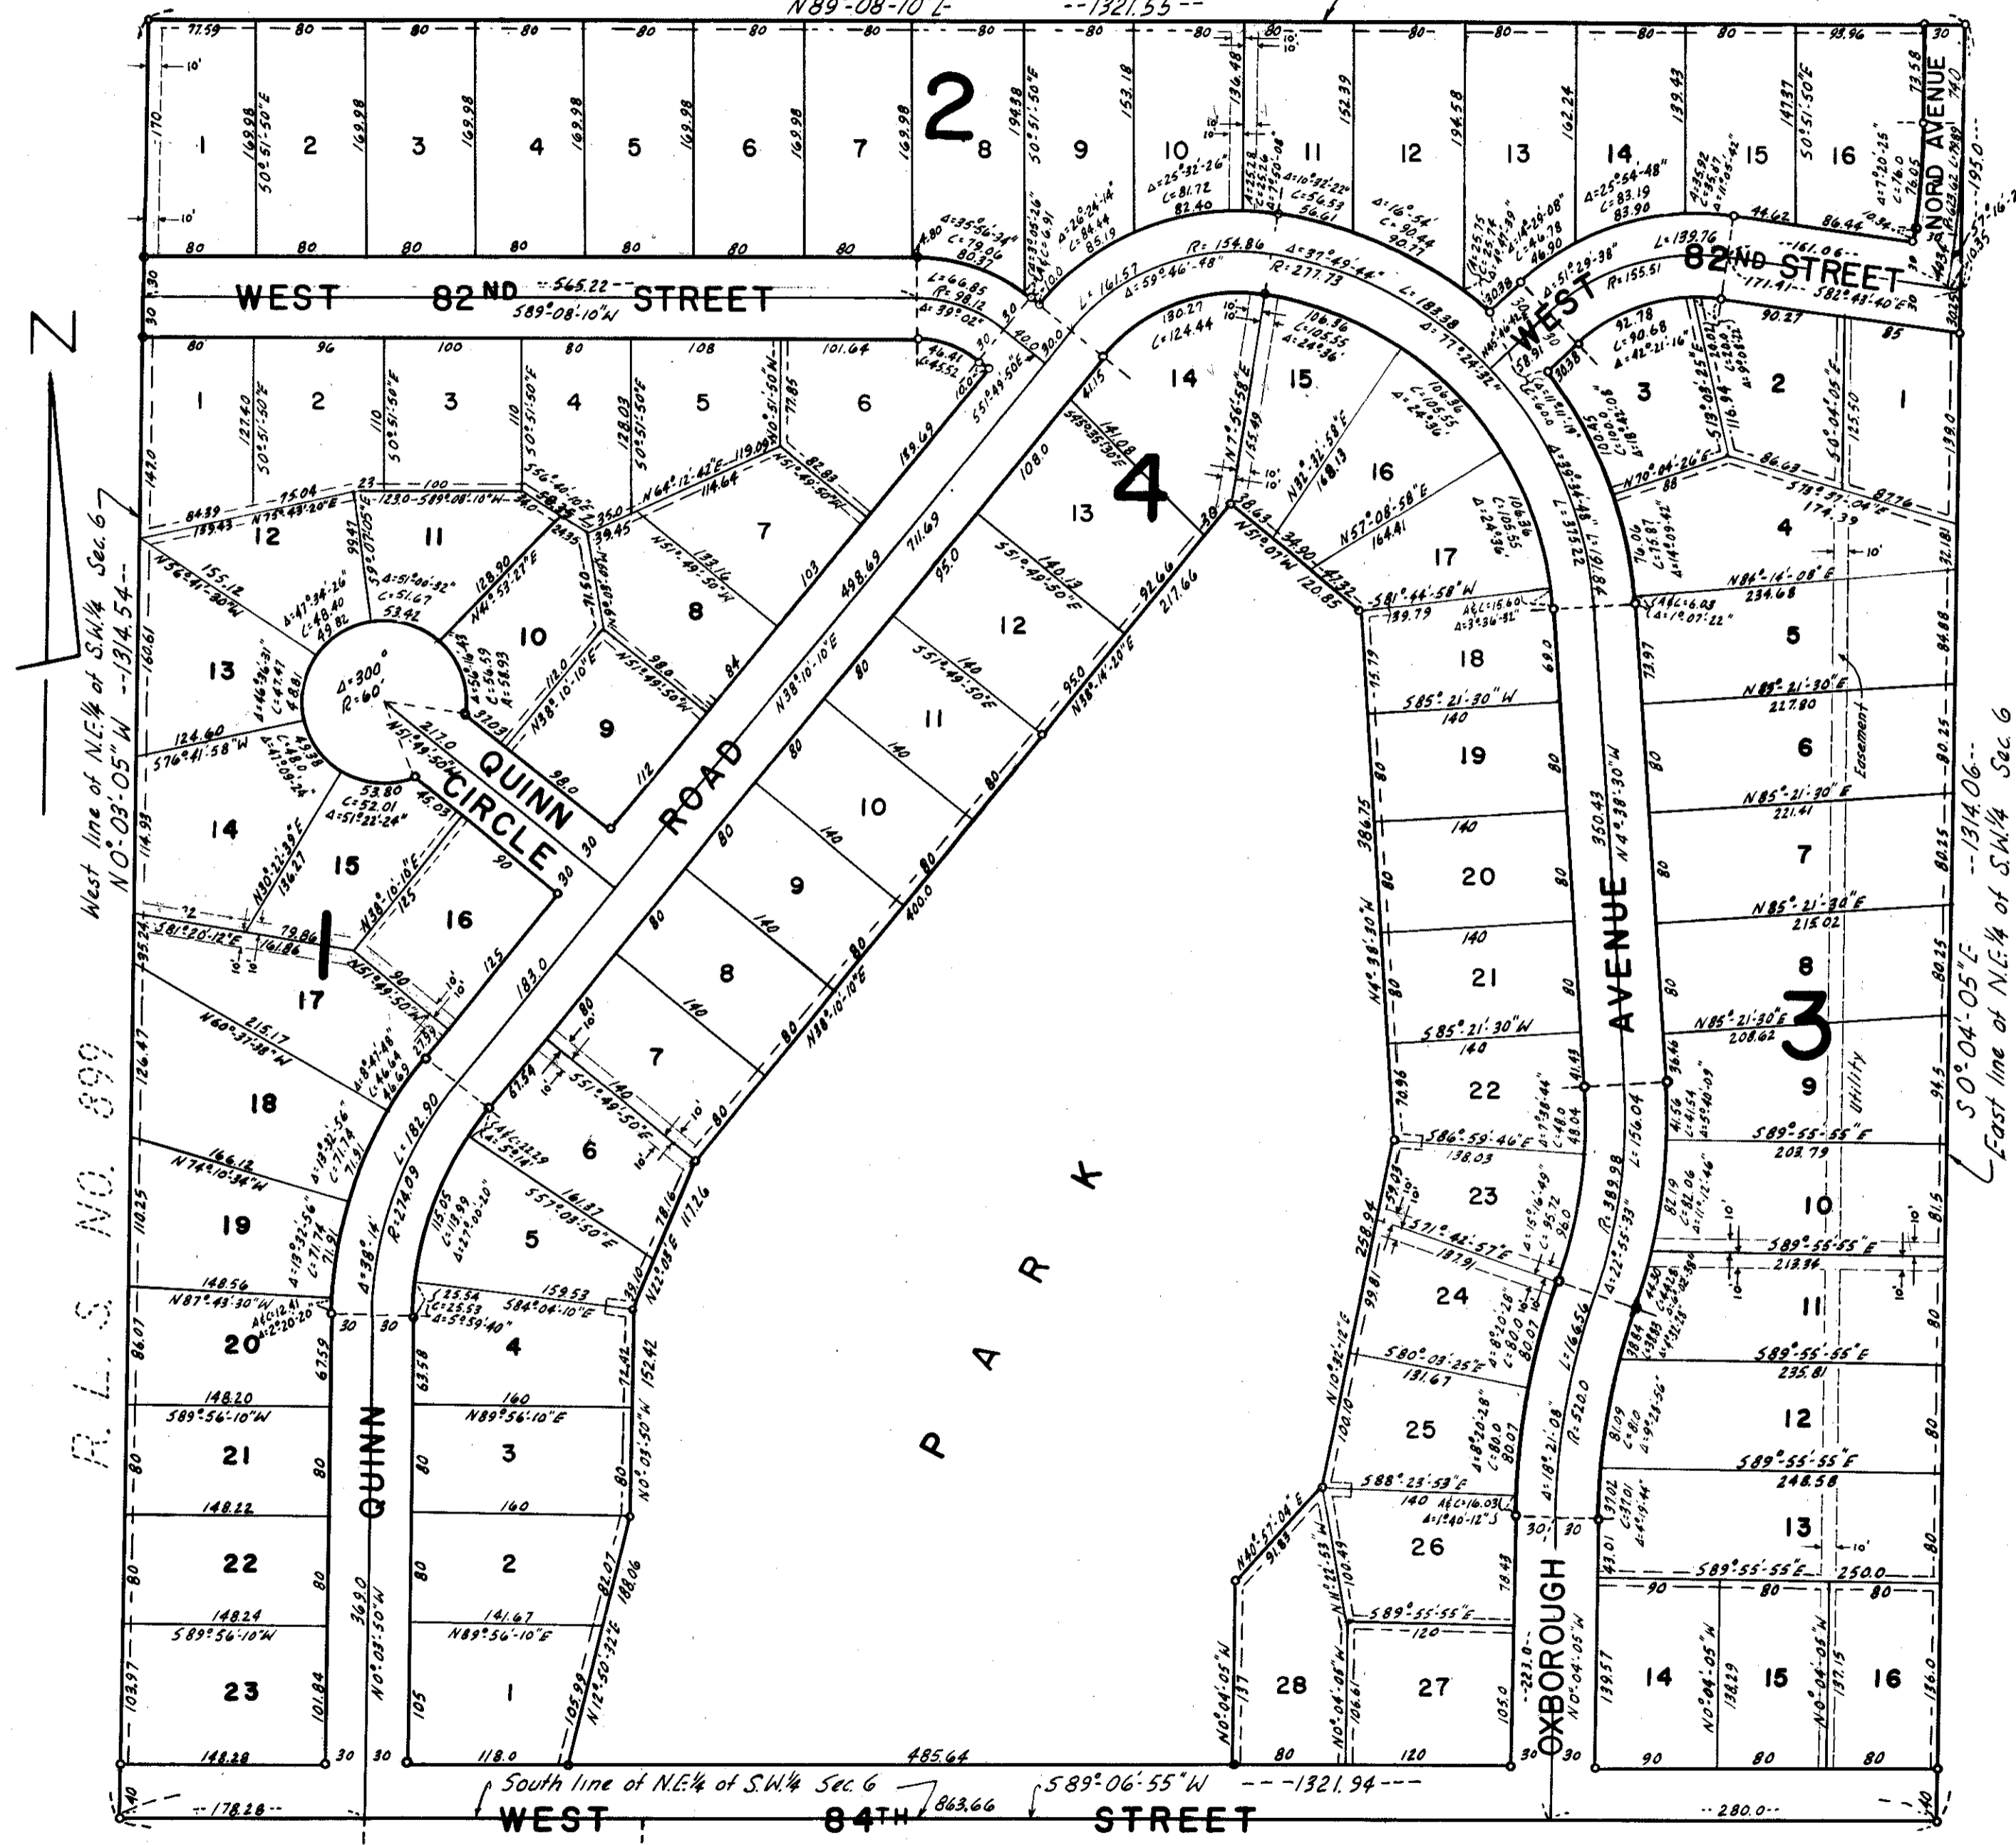

Know all men by these presents: That Paul E. Freudenberg and Brenda D. Freudenberg, husband and wife, owners and proprietors, and A. W. North Construction Co., a Minnesota corporation, contract purchaser, of the following described property situate in the County of Hennepin, State of Minnesota, to wit: The Northeast quarter (NE 1/4) of the Southwest quarter (SW 1/4) of Section six (6), Township twenty-seven (27), Range Twenty-four (24). Have caused the same to be surveyed and platted as SOUTHMORE 7TH ADDITION, and do hereby donate and dedicate to the public for the public use forever the park, streets, avenues, road and circle, as shown on the annexed plat, and also the utility and drainage easements as shown on the annexed plat. In witness whereof, said Paul E. Freudenberg and Brenda D. Freudenberg, husband and wife, have hereunto set their hands and seals on this \_\_\_\_\_ day of \_\_\_\_\_ A. D. 1961 and said A. W. North Construction Co. has caused these presents to be signed by its proper officers and its corporate seal to be hereunto affixed on this \_\_\_\_\_ day of \_\_\_\_\_ A. D. 1961.

In Presence Of: \_\_\_\_\_  
 \_\_\_\_\_  
 \_\_\_\_\_  
 \_\_\_\_\_  
 \_\_\_\_\_  
 \_\_\_\_\_  
 Signed:  
 Paul E. Freudenberg \_\_\_\_\_  
 Brenda D. Freudenberg \_\_\_\_\_  
 A. W. North Construction Co.  
 by A. W. North its President  
 by Harold G. Whitehead its Secretary

State of Minnesota  
 County of Hennepin On this \_\_\_\_\_ day of \_\_\_\_\_ A. D. 1961, before me, a Notary Public, within and for said County and State, personally appeared Paul E. Freudenberg and Brenda D. Freudenberg, husband and wife, to me personally known to be the persons described in and who executed the foregoing instrument and they acknowledge that they executed the same as their own free act and deed.

Notary Public, Hennepin County, Minnesota  
 My Commission Expires \_\_\_\_\_

State of Minnesota  
 County of Hennepin On this \_\_\_\_\_ day of \_\_\_\_\_ A. D. 1961, before me, a Notary Public, within and for said County and State, personally appeared A. W. North and Harold G. Whitehead, to me personally known, who being by me each duly sworn, did say that they are respectively the President and Secretary of A. W. North Construction Co., the corporation named in the foregoing instrument; that the seal affixed to said instrument is the corporate seal of said corporation, that said instrument was signed and sealed in behalf of said corporation by authority of its board of directors, and said A. W. North and Harold G. Whitehead acknowledge said instrument to be the free act and deed of said corporation.

Notary Public, Hennepin County, Minnesota  
 My Commission Expires \_\_\_\_\_

I hereby certify that I have surveyed and platted the property described and shown on this plat as SOUTHMORE 7TH ADDITION that this plat is a correct representation of said survey, that all distances are correctly shown on said plat in feet and decimals of a foot, that the monuments for the guidance of future surveys have been correctly placed in the ground as shown on said plat, that the outside boundary lines are correctly designated on said plat, and that there are no wet lands or public highways to be designated on said plat other than as shown thereon.

Harold S. Johnson  
 Harold S. Johnson, Minnesota Registration No. 5065

State of Minnesota  
 County of Hennepin The above certificate was subscribed and sworn to before me, a Notary Public, within and for said County and State, on this 24th day of July \_\_\_\_\_ A. D. 1961.

Raymond C. Schultz  
 Notary Public, Hennepin County, Minnesota  
 My Commission Expires 17 August 1966  
 RAYMOND C. SCHULTZ  
 Notary Public, Hennepin County, Minn.  
 My Commission Expires Aug. 13, 1966

The plat of SOUTHMORE 7TH ADDITION, was approved and accepted by the City Council of Bloomington, Minnesota, at a regular meeting thereof held on this \_\_\_\_\_ day of \_\_\_\_\_ A. D. 1961.

City Council, Bloomington, Minnesota  
 by Harold Mickelson its Mayor  
 by \_\_\_\_\_ its Manager

The boundaries of this plat and the boundaries of the blocks therein have been mathematically checked and approved. No determination has been made to ascertain that the legal description agrees with said plat.

Dated this \_\_\_\_\_ day of \_\_\_\_\_ A. D. 1961.

By Howard W. Perkins, Hennepin County, Surveyor

