


SOUTHMORE 8TH ADDITION

CITY OF BLOOMINGTON
HENNEPIN COUNTY, MINNESOTA

LAND SURVEYORS
Harry S. Johnson Associates
INC.

Know all men by these presents: That Edward J. Gerner and Mary-Jean Gerner, owners and proprietors, and A. W. North Construction Co., a Minnesota corporation, contract purchaser of the following described property situate in the State of Minnesota and County of Hennepin to-wit: The Northeast 1/4 of the Northeast 1/4 of Section 7, Township 27, Range 24, and also A. W. North Construction Co., a Minnesota corporation, owner and proprietor of the following described property situate in the State of Minnesota and County of Hennepin to-wit: The South 2 acres of the West 10 acres of that part of the Southeast 1/4 of Section 6, Township 27, Range 24 lying South of the centerline of County Road No. 56 in said Section. Have caused the same to be surveyed and platted as SOUTHMORE 8TH ADDITION and do hereby donate and dedicate to the public for public use forever the parks, circles, roads, and avenue as shown on the annexed plat and the easements for utility and drainage purposes as shown on the annexed plat. In witness whereof, said Edward J. Gerner and Mary-Jean Gerner, husband and wife, have hereunto set their hands and seal on this 3rd day of April A. D. 1962 and said A. W. North Construction Co. has caused these presents to be signed by its proper officers and its corporate seal to be hereunto affixed on this 3rd day of April A. D. 1962.

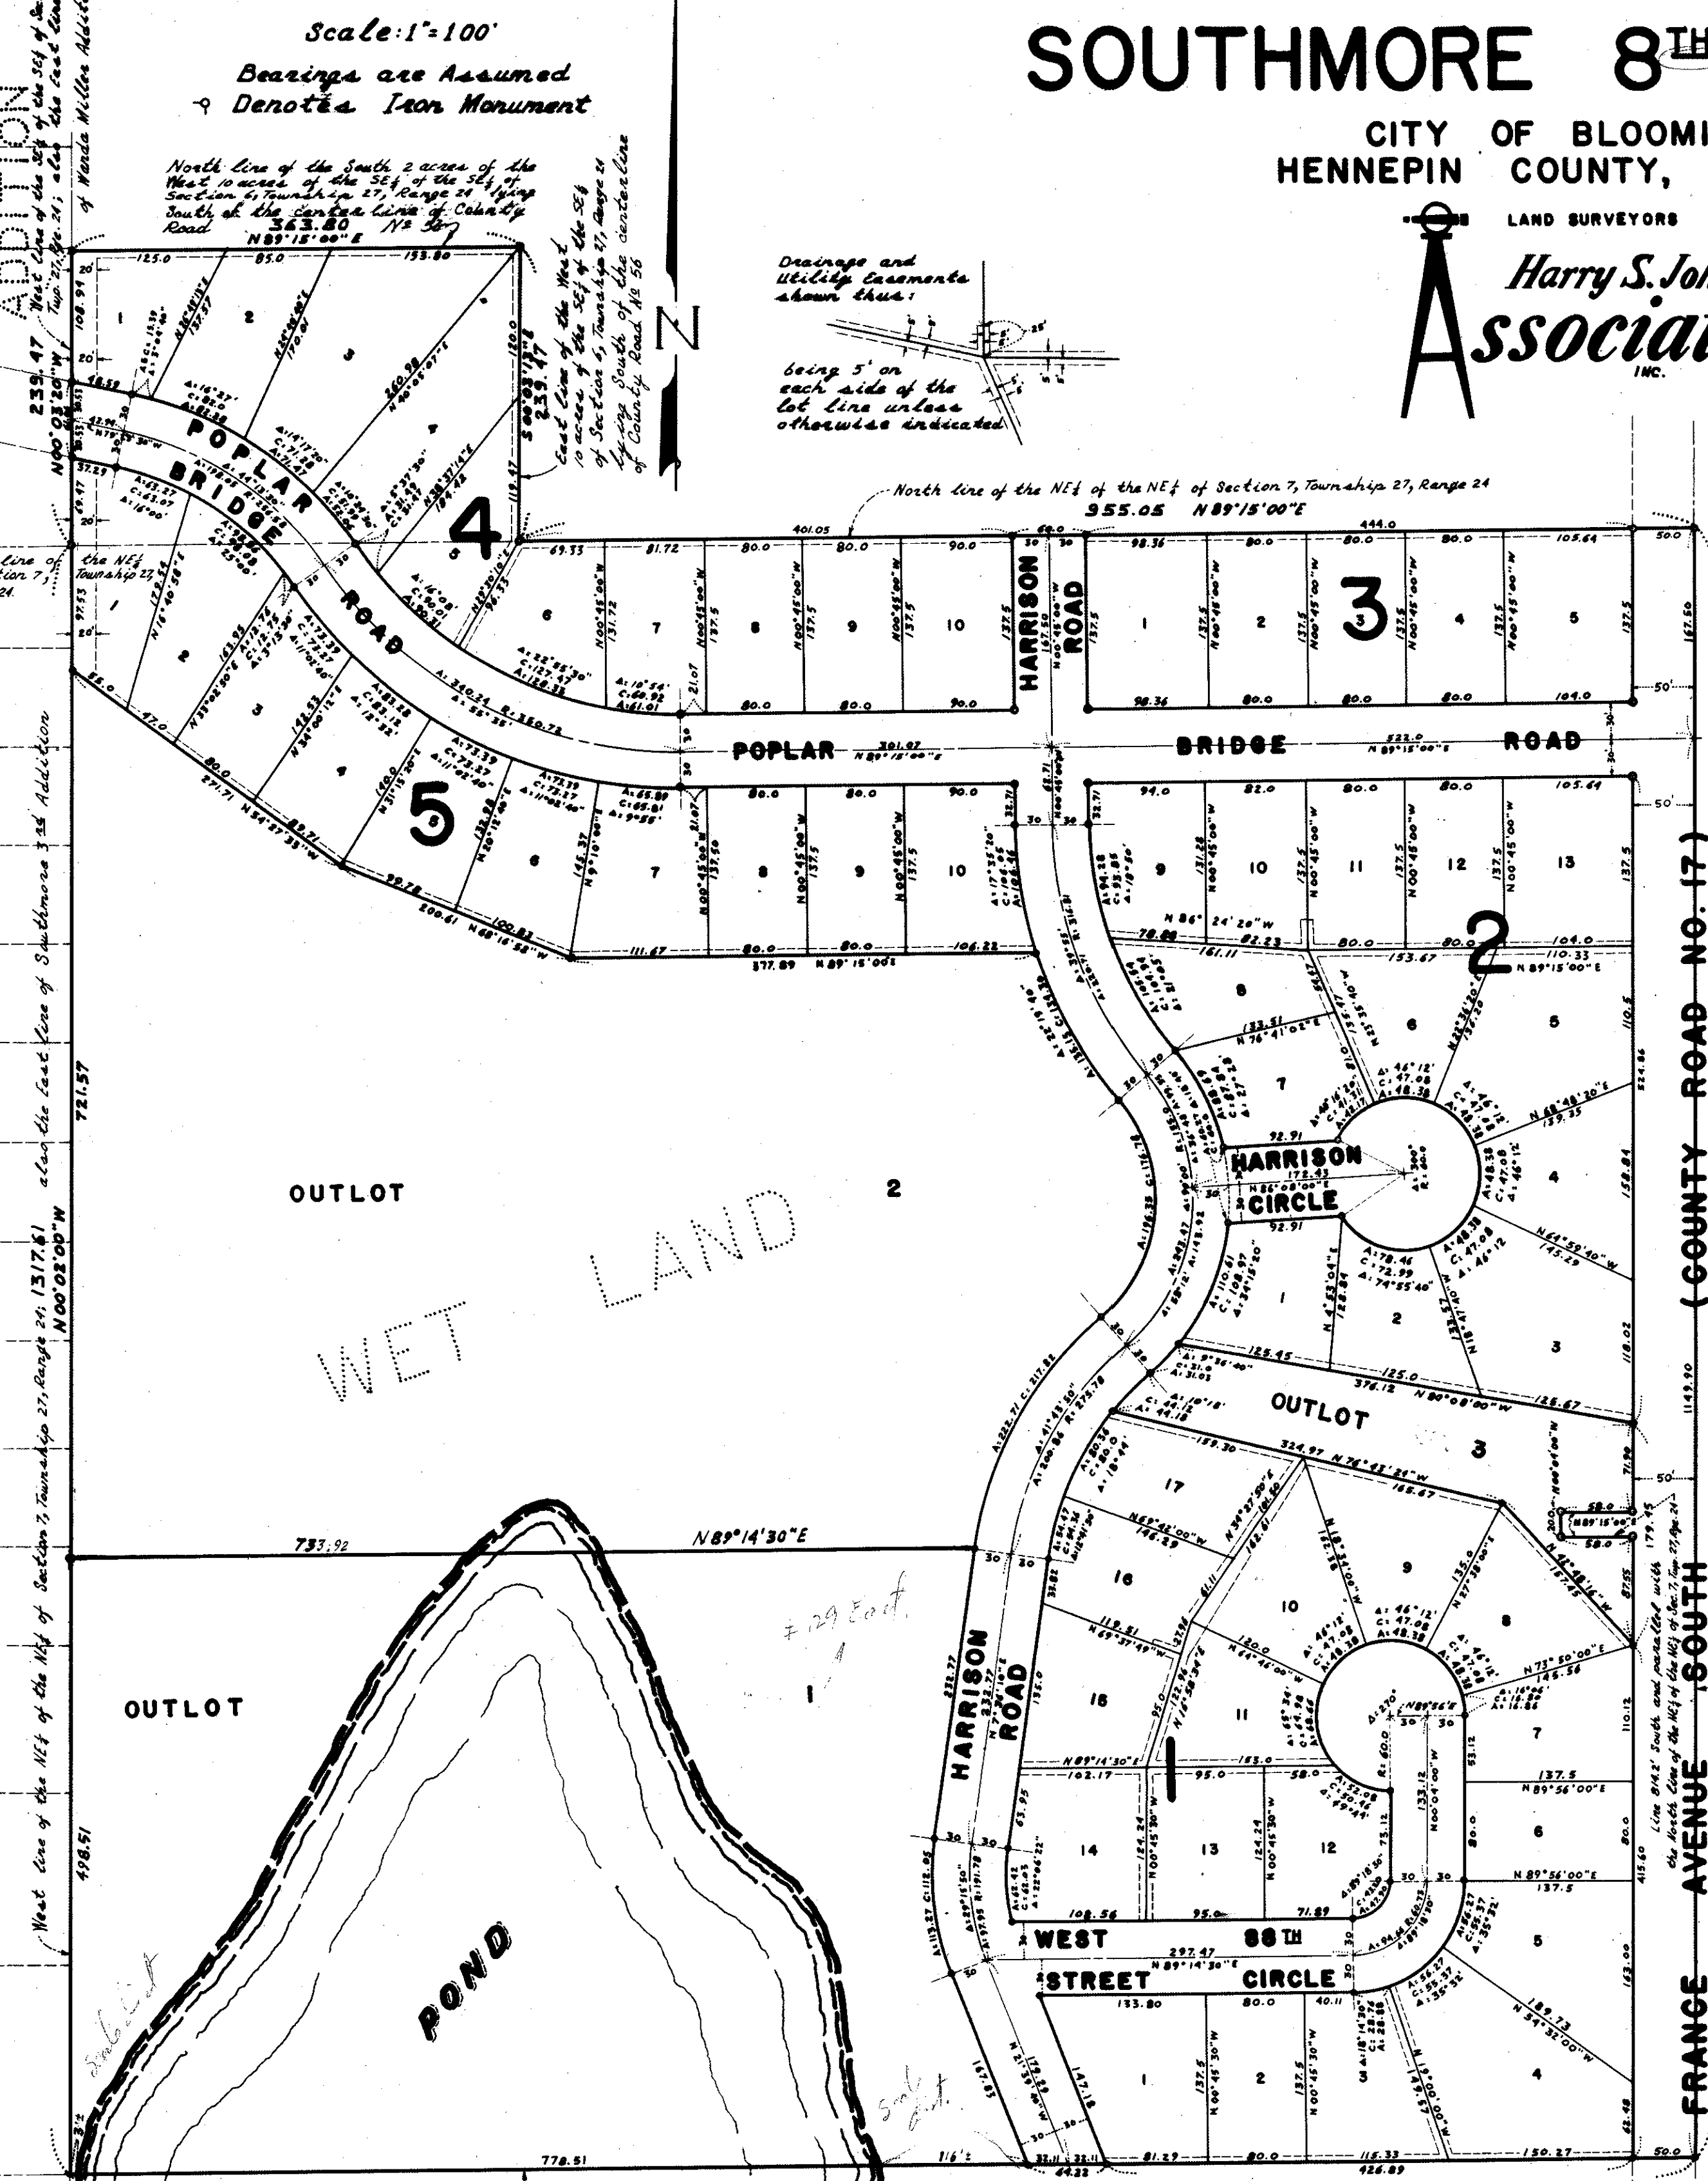

In Presence Of:

Bartholomew A. Olson

Signed:

Edward J. Gerner (Seal)
Edward J. Gerner

Mary-Jean Gerner (Seal)
Mary-Jean Gerner

A. W. North Construction Co.

Bartholomew A. Olson

By Alvin W. North its President

By Harold W. Whitehead its Secretary

State of Minnesota
County of Hennepin On this 3rd day of April A. D. 1962, before me, a Notary Public, within and for said County and State, personally appeared Edward J. Gerner and Mary-Jean Gerner, husband and wife, to me personally known, to be the persons described in and who executed the foregoing instrument and they acknowledge that they executed the same as their own free act and deed.

Bartholomew A. Olson
Notary Public, Hennepin County, Minnesota
My Commission Expires July 1, 1963

State of Minnesota
County of Hennepin On this 3rd day of April A. D. 1962 before me, a Notary Public, within and for said County and State, personally appeared A. W. North and Harold G. Whitehead, to me personally known, who being by me each duly sworn, did say that they are respectively the President and Secretary of A. W. North Construction Co., the corporation named in the foregoing instrument, that the seal affixed to said instrument is the corporate seal of said corporation, that said instrument was signed and sealed in behalf of said corporation by authority of its board of directors, and said A. W. North and Harold G. Whitehead acknowledge said instrument to be the free act and deed of said corporation.

Bartholomew A. Olson
Notary Public, Hennepin County, Minnesota
My Commission Expires July 1, 1963

I hereby certify that I have surveyed and platted the property described and shown on this plat as SOUTHMORE 8TH ADDITION, that this plat is a correct representation of said survey, that all distances are correctly shown on said plat in feet and decimals of a foot, that the monuments for the guidance of future surveys have been correctly placed in the ground as shown on said plat, that the outside boundary lines are correctly designated on said plat, and there are no wet lands or public highways to be designated on said plat other than as shown thereon.

Harry S. Johnson
Harry S. Johnson, Minnesota Registration No. 5065

State of Minnesota
County of Hennepin The above certificate was subscribed and sworn to before me, a Notary Public, within and for said County and State, on this 22nd day of January A. D. 1962.

Raymond C. Schultz
Notary Public, Hennepin County, Minnesota
My Commission Expires 13 August 1966

The plat of SOUTHMORE 8TH ADDITION was approved and accepted by the City Council of Bloomington, Minnesota, at a regular meeting thereof held on this 28th day of March A. D. 1962.

By Howard W. Perkins its Mayor

By Raymond A. Olson its Manager

The boundaries of this plat and the boundaries of the blocks therein have been mathematically checked and approved. No determination has been made to ascertain that the legal description agrees with said plot. Dated this _____ day of _____ A. D. 1961. By

Howard W. Perkins, Hennepin County Surveyor